




Rev.	Description	Int.	Date

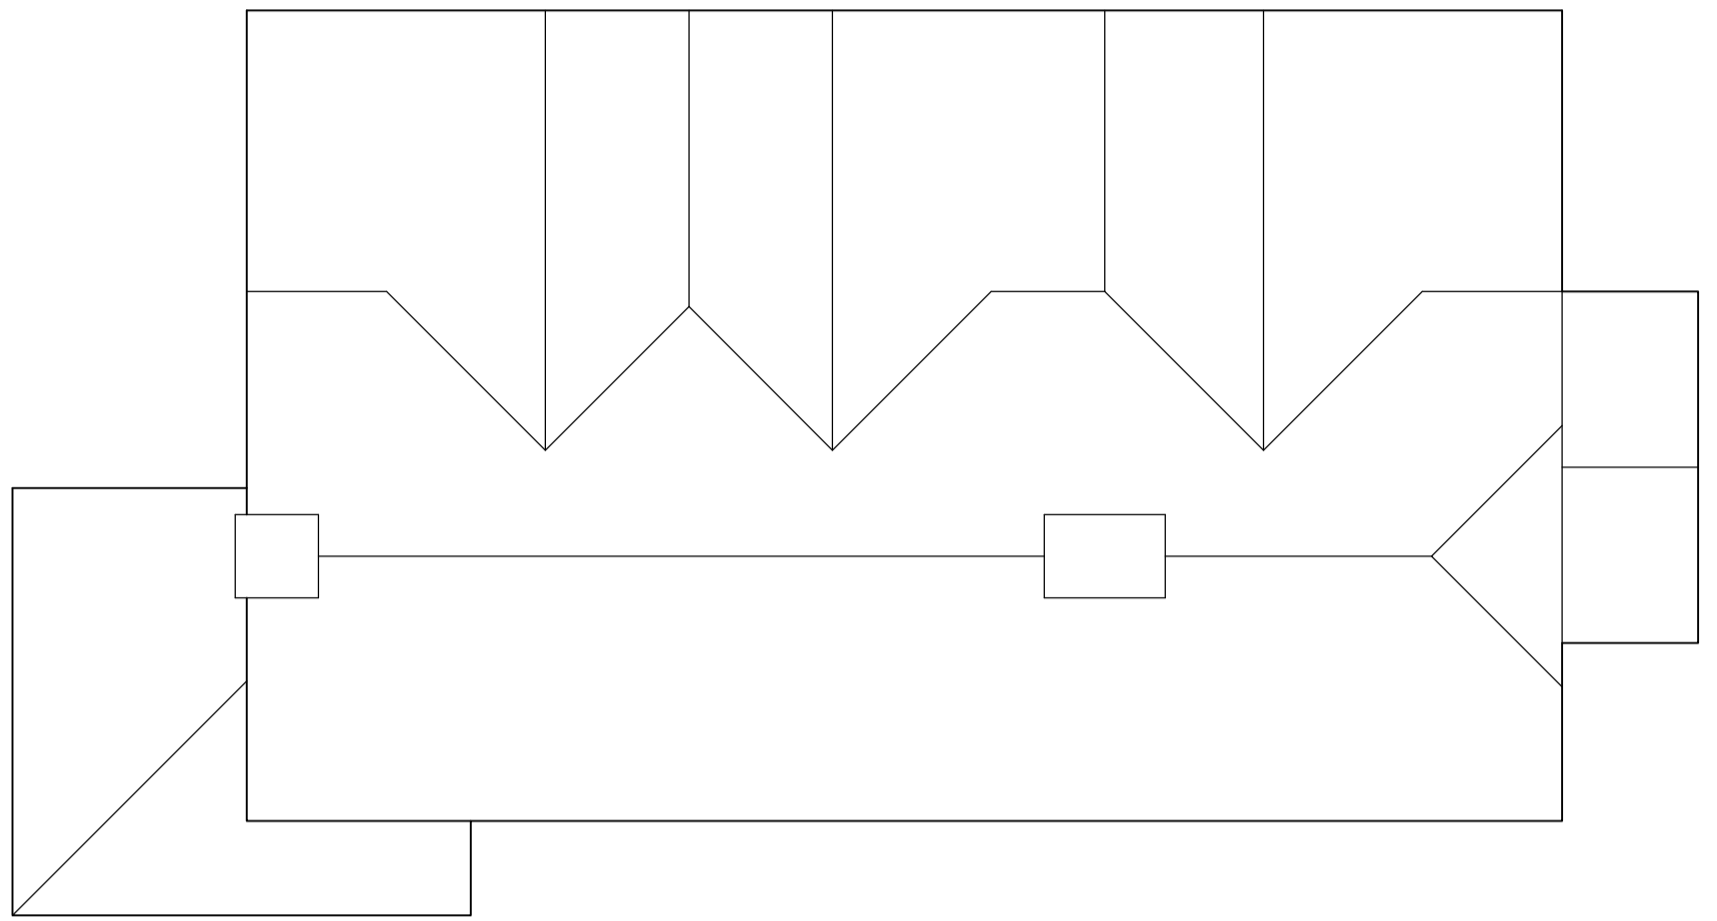


Proposed Roof Plan

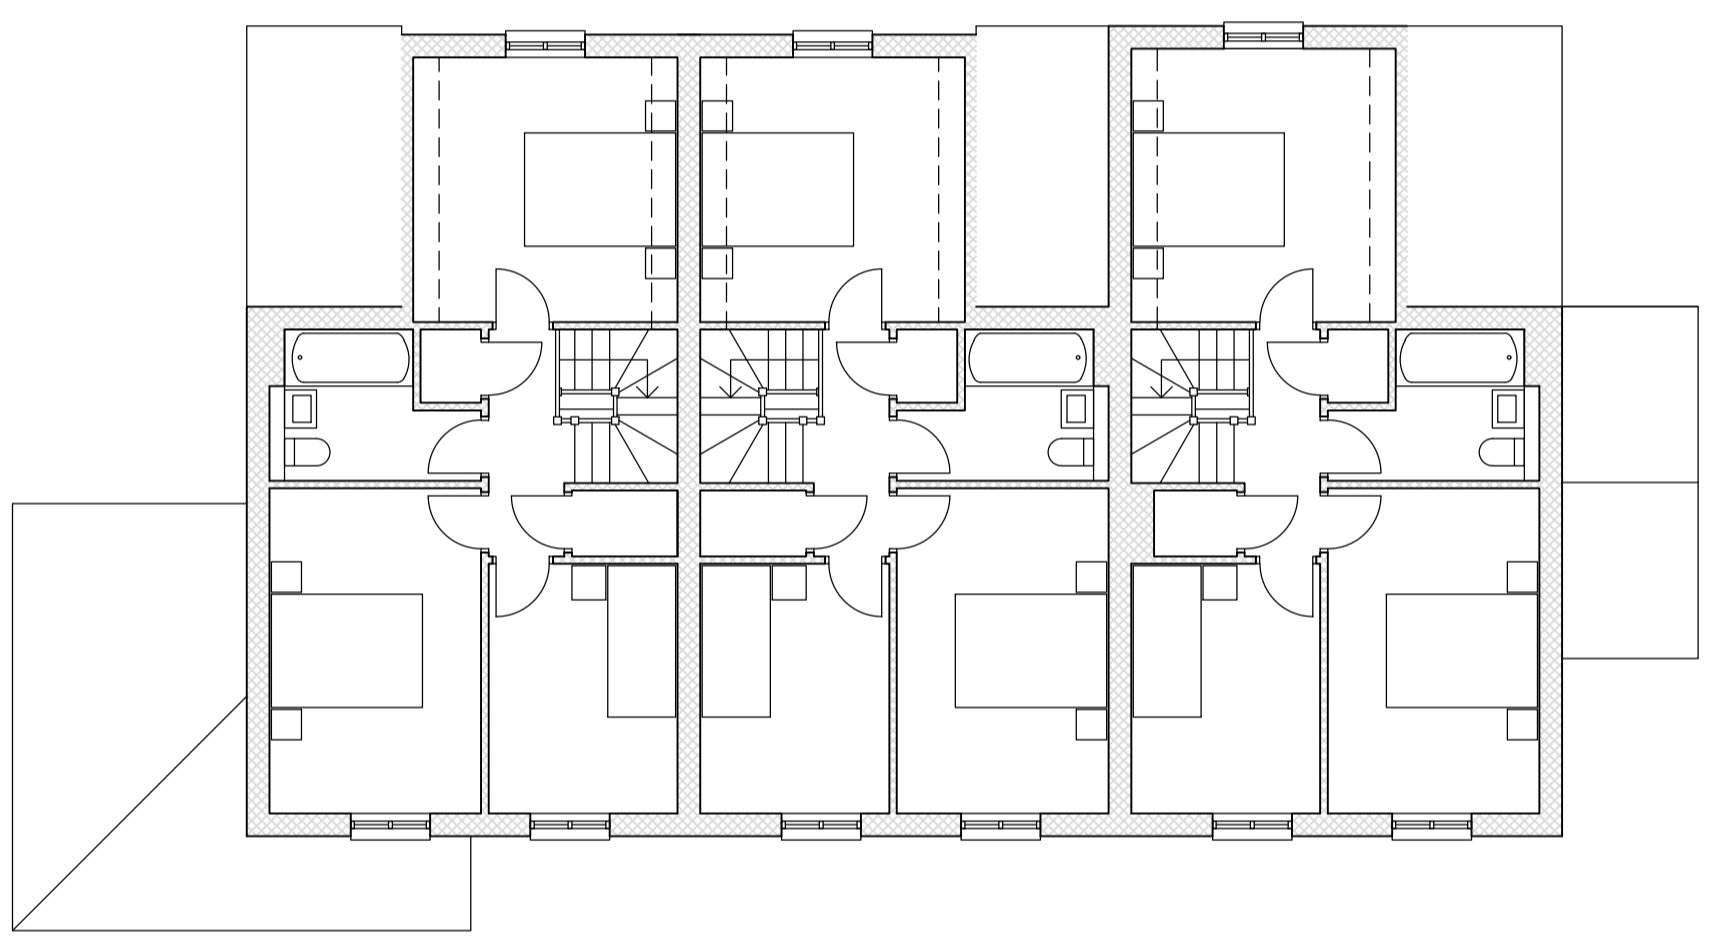

Proposed First Floor Plan

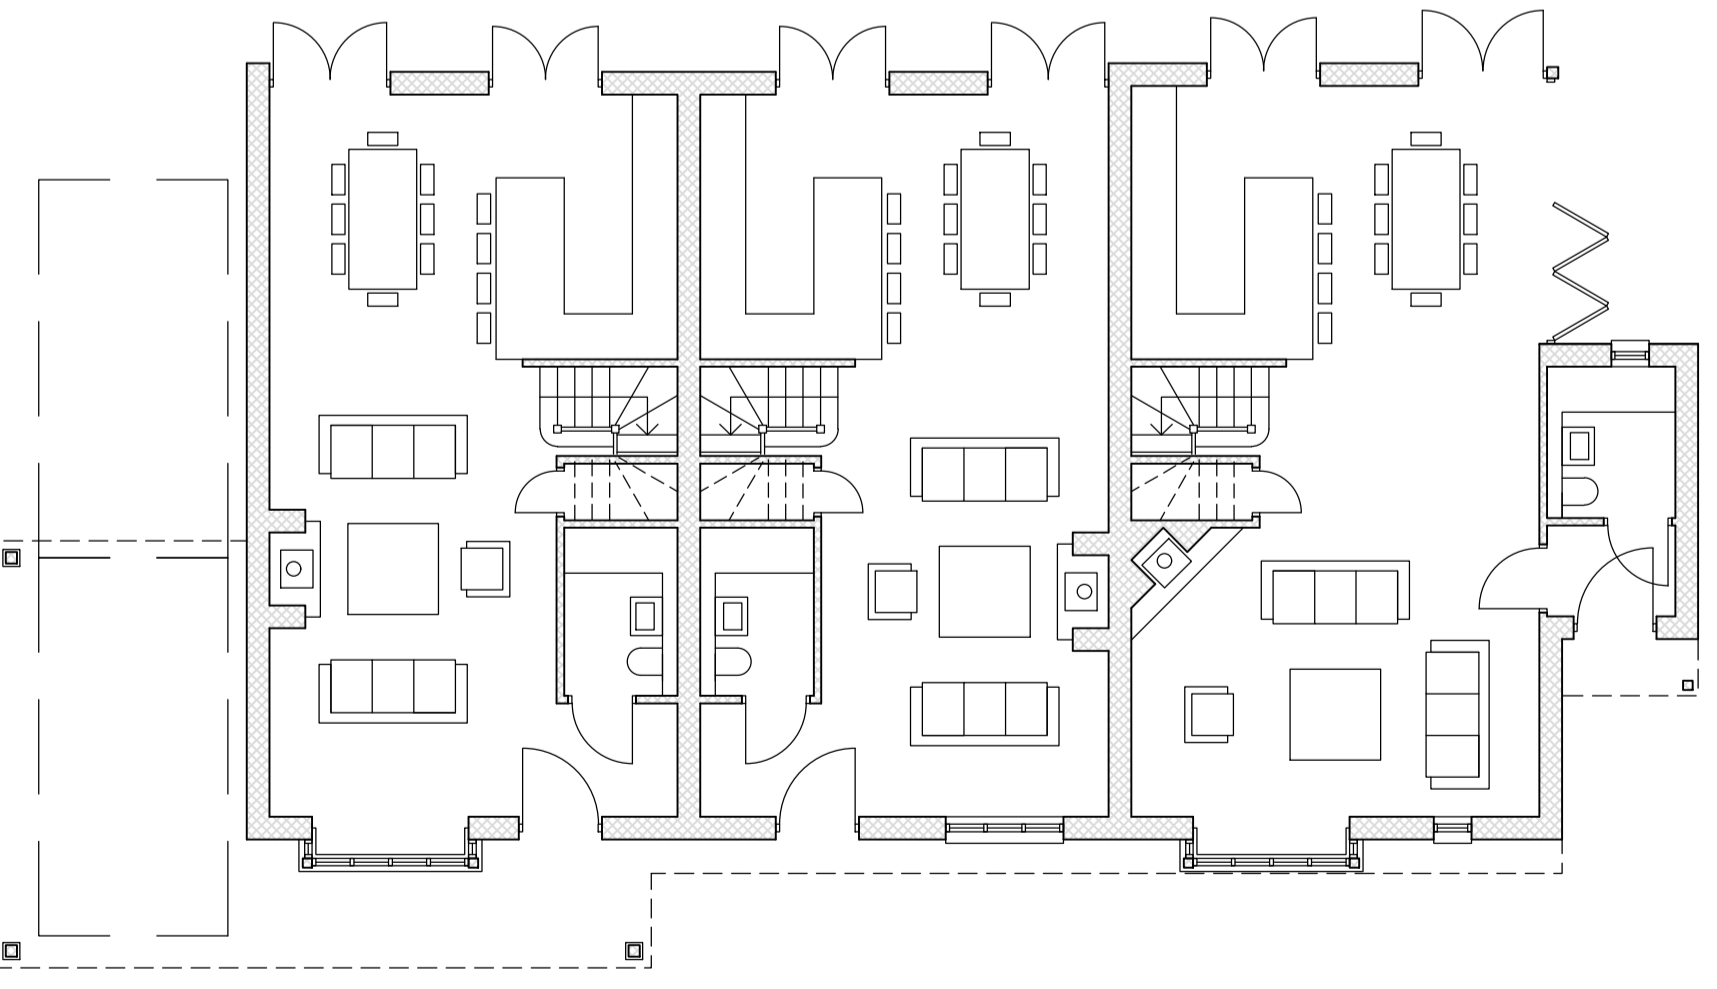

Proposed Ground Floor Plan

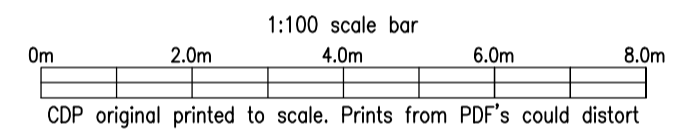

CDP Architecture Ltd
 22-23 North Lane
 Canterbury
 Kent
 CT2 7EE
 Tel 01227 458181
 Fax 01227 451543
 info@thinkcdp.com
 www.thinkcdp.com

Client
 Shepherd Neame

Job Title
 Proposed Dwellings at
 The Red Lion, Rusthall

Drawing Title
 Proposed Plans

Scale @ A1	1:100	Preliminary	
Drawn	HW	Planning	■
Date	Oct 2018	Building Regulations	
Checked		Tender	
		Construction	
		As built	

747 : P03