




Rev.	Description	Int.	Date

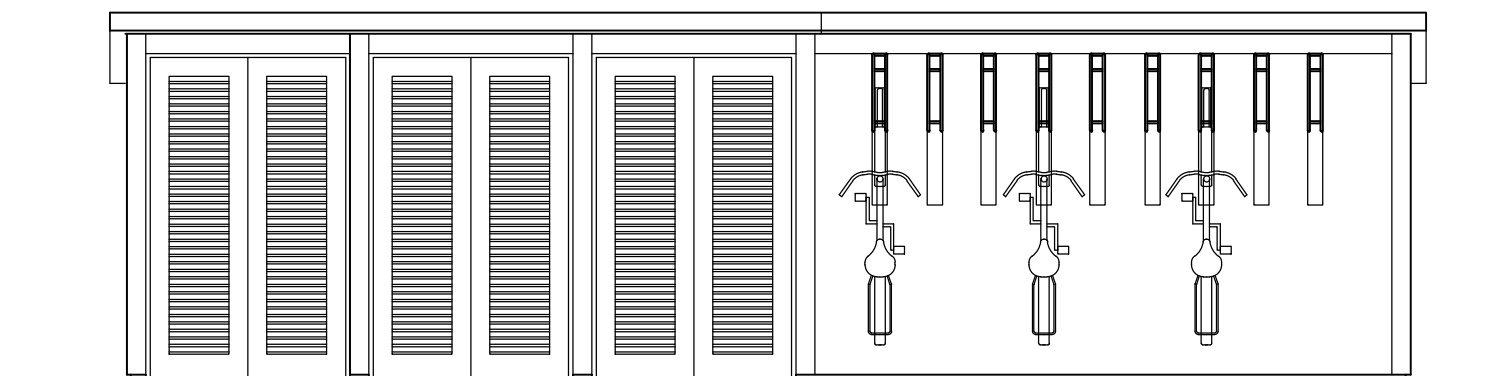


PROPOSED FRONT ELEVATION

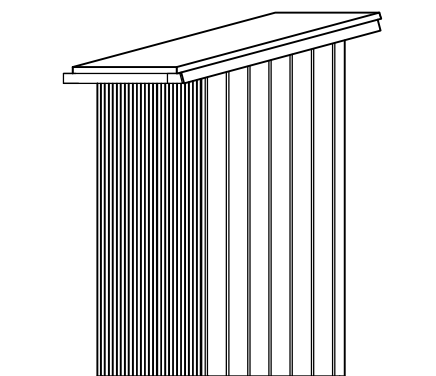


PROPOSED SIDE ELEVATION

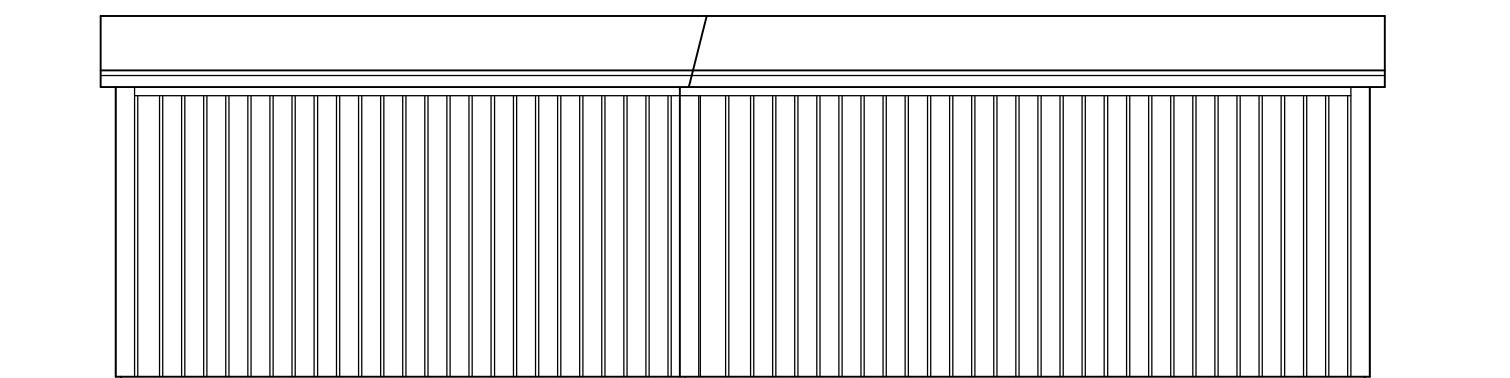

PROPOSED REAR ELEVATION

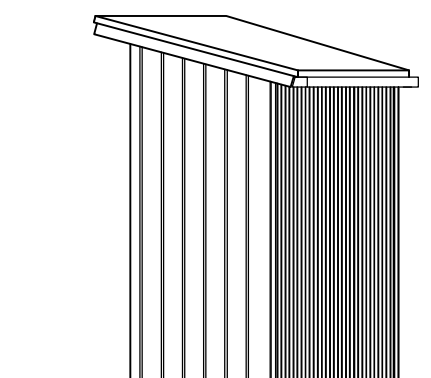

PROPOSED SIDE ELEVATION

 


CDP original printed to scale.
Prints from PDF's could distort.

CDP Architecture Ltd
22-23 North Lane
Canterbury
Kent
CT2 7EE
Tel 01227 458181
Fax 01227 451543
studio@thinkcdp.com
www.thinkcdp.com



PROPOSED ROOF PLAN

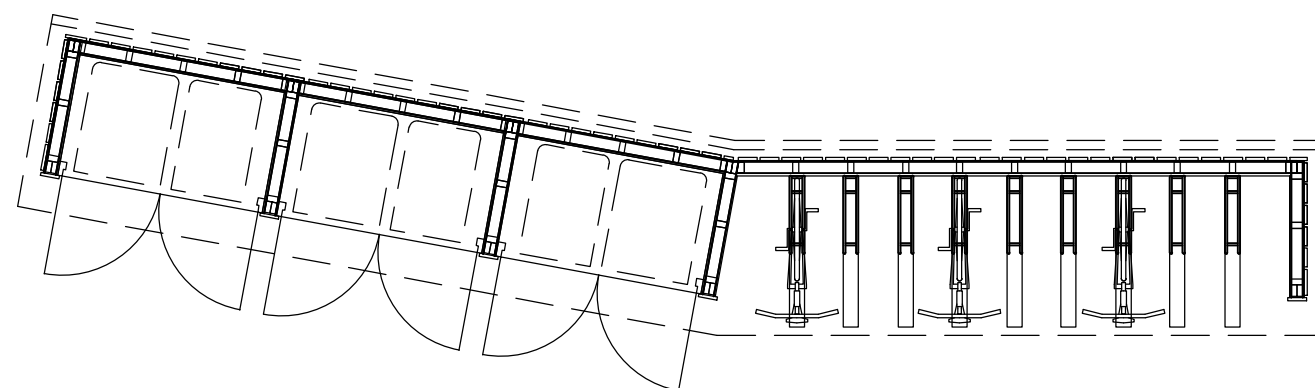

PROPOSED PLAN

Client
Shepherd Neame

Job Title
**Proposed Dwellings at
The Red Lion, Rusthall**

Drawing Title
Proposed Bin/ Bike Store

Scale @ A3	1:50	Preliminary	
Drawn	HW	Comment	
Date	Oct 2018	Planning	
Checked		Tender	
		Construction	
		As built	

747 : P06