



CENTRAL AREA

Character Areas:

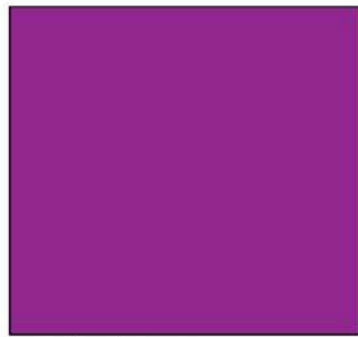


central area

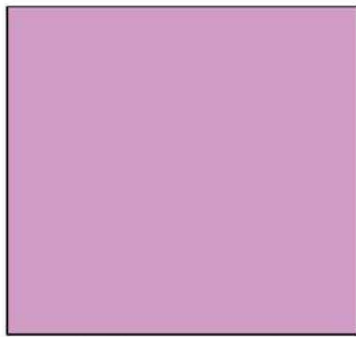


central area west


material options:

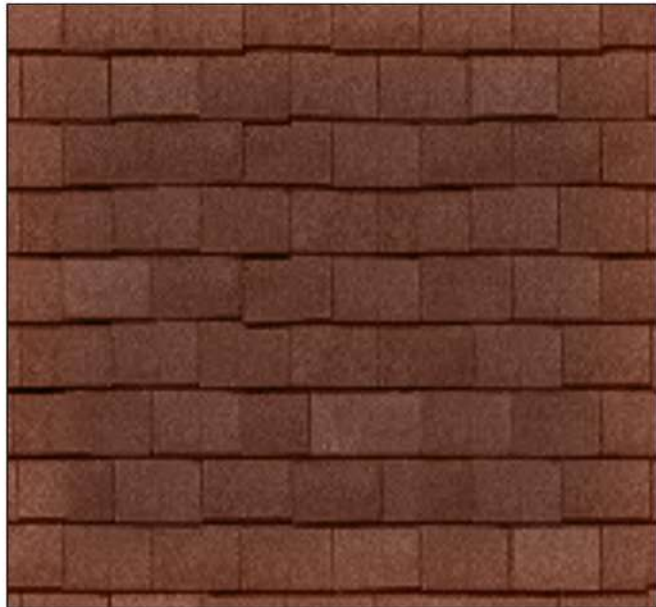


plain clay roof tile

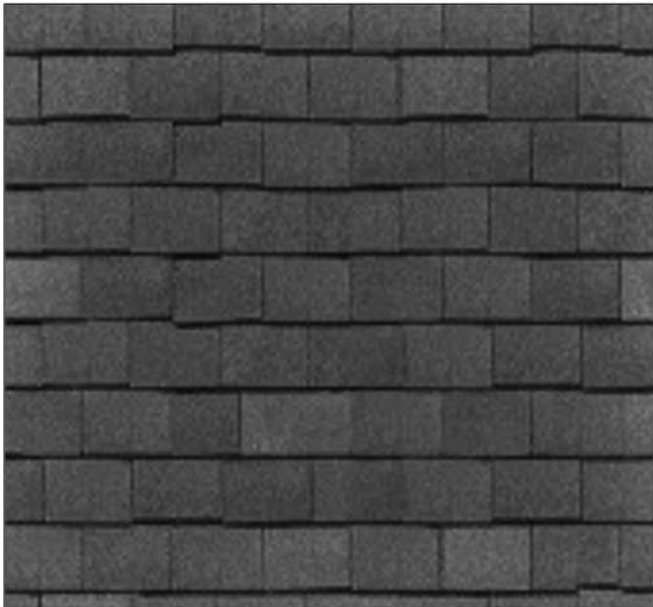


fibre cement slate roof tile

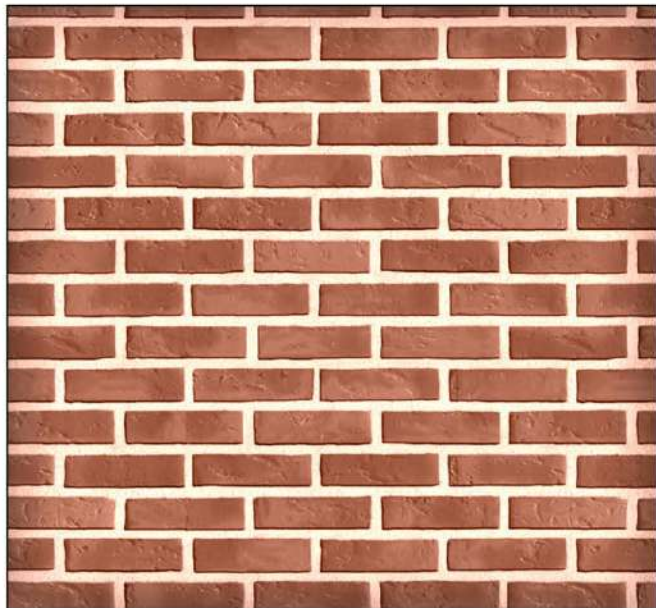


red brick

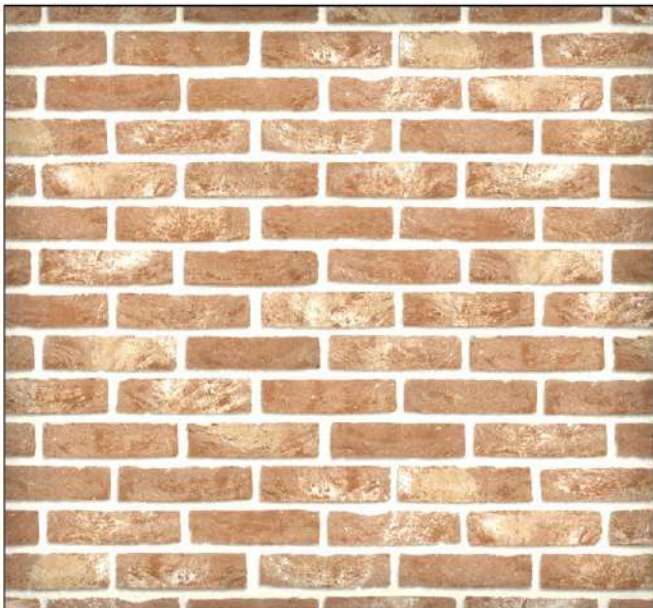


buff brick

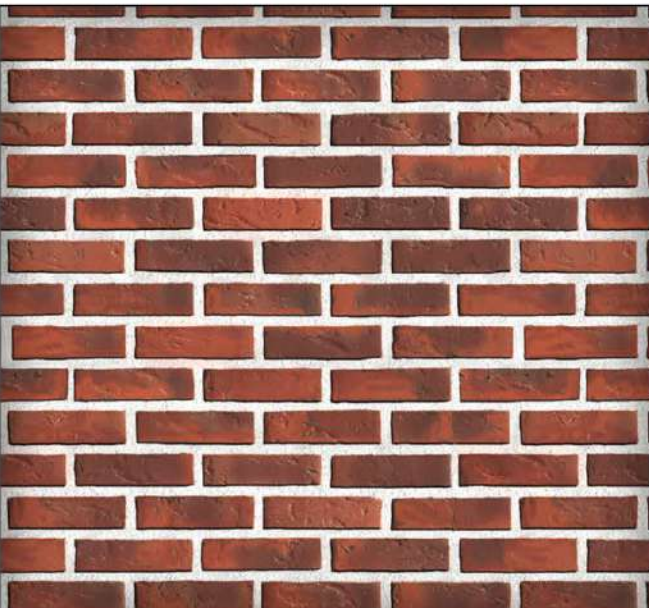


feature red brick

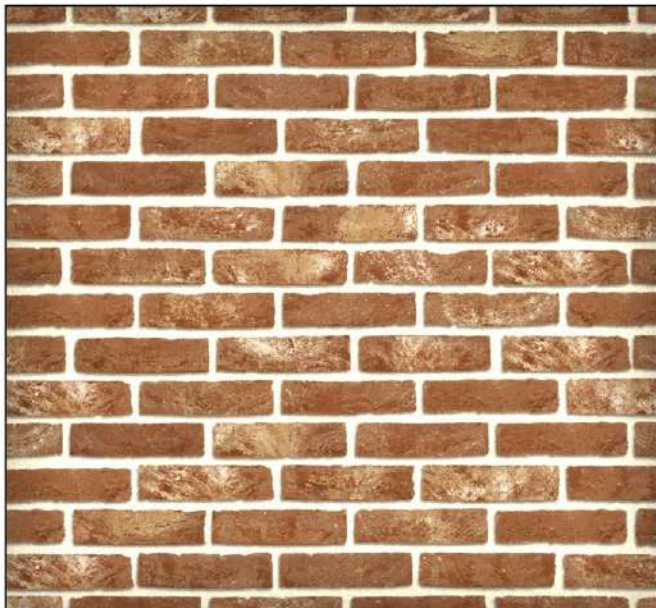

feature buff brick

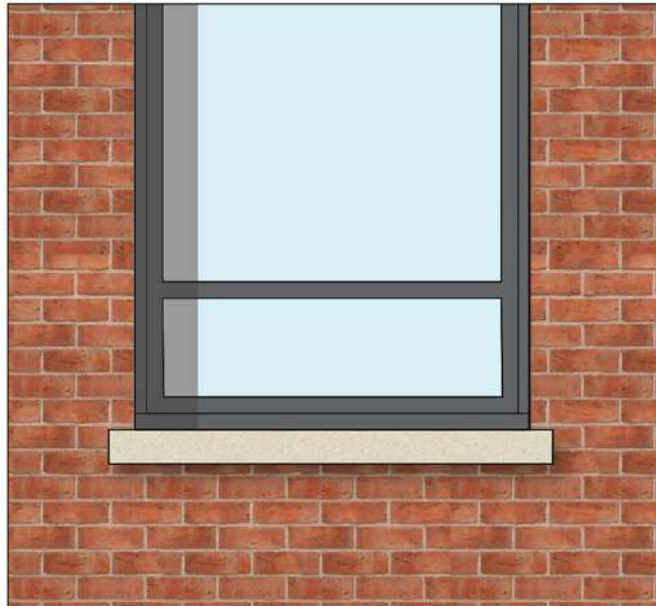

stone window cill

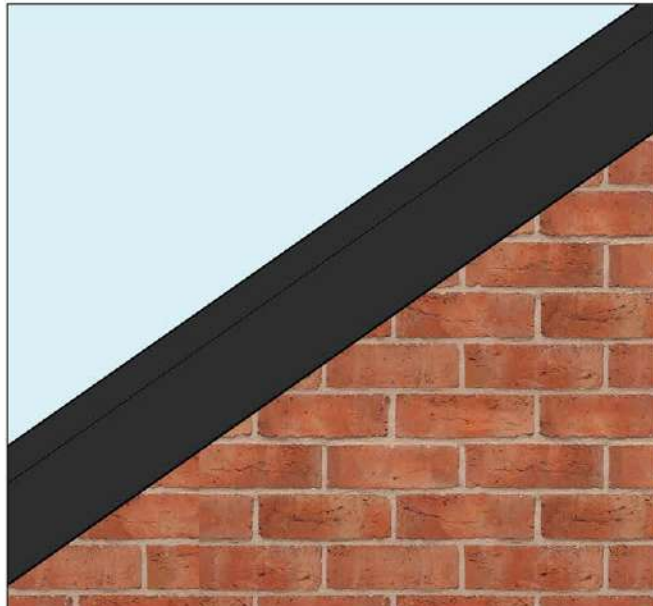

clipped eaves



slimline flat canopy



vertical black timber composite cladding



vertical white timber composite cladding

general notes:
do not scale from the drawing, all dimensions shall be checked on site prior to commencing works.
all works shall conform to the current edition of the building regulations and other relevant statutory requirements.
all materials and workmanship shall conform with the relevant british standard specifications and codes of practice.
this drawing is the copyright of gdm architects and shall not be copied or reproduced without permission.
this drawing shall be read in conjunction with gdm architect's health and safety risk assessments and all works shall be carried out in a safe manner, by competent persons.
drawing produced by gdm architects ltd trading as gdm architects.



revision: details: by: date:

PLANNING

project number	drawing series	revision
4410	P100_CA	-
housetype reference		

general notes:
do not scale from the drawing, all dimensions shall be checked on site prior to commencing works.
all works shall conform to the current edition of the building regulations and other relevant statutory requirements.
all materials and workmanship shall conform with the relevant british standard specifications and codes of practice.
this drawing is the copyright of gdm architects and shall not be copied or reproduced without permission.
this drawing shall be read in conjunction with gdm architect's health and safety risk assessments and all works shall be carried out in a safe manner, by competent persons.
drawing produced by gdm architects ltd trading as gdm architects.

revision:	details:	by:	date:
A	Layout Update	lh	18.11.2024

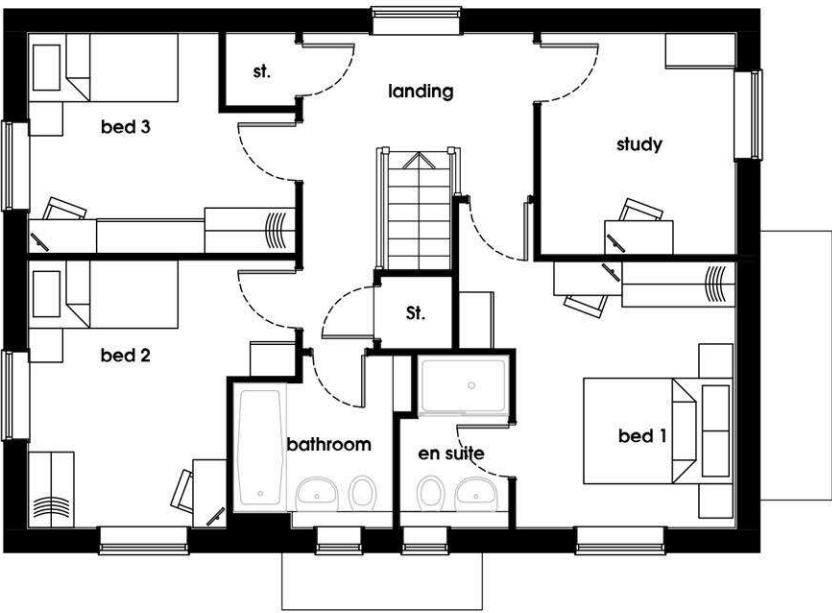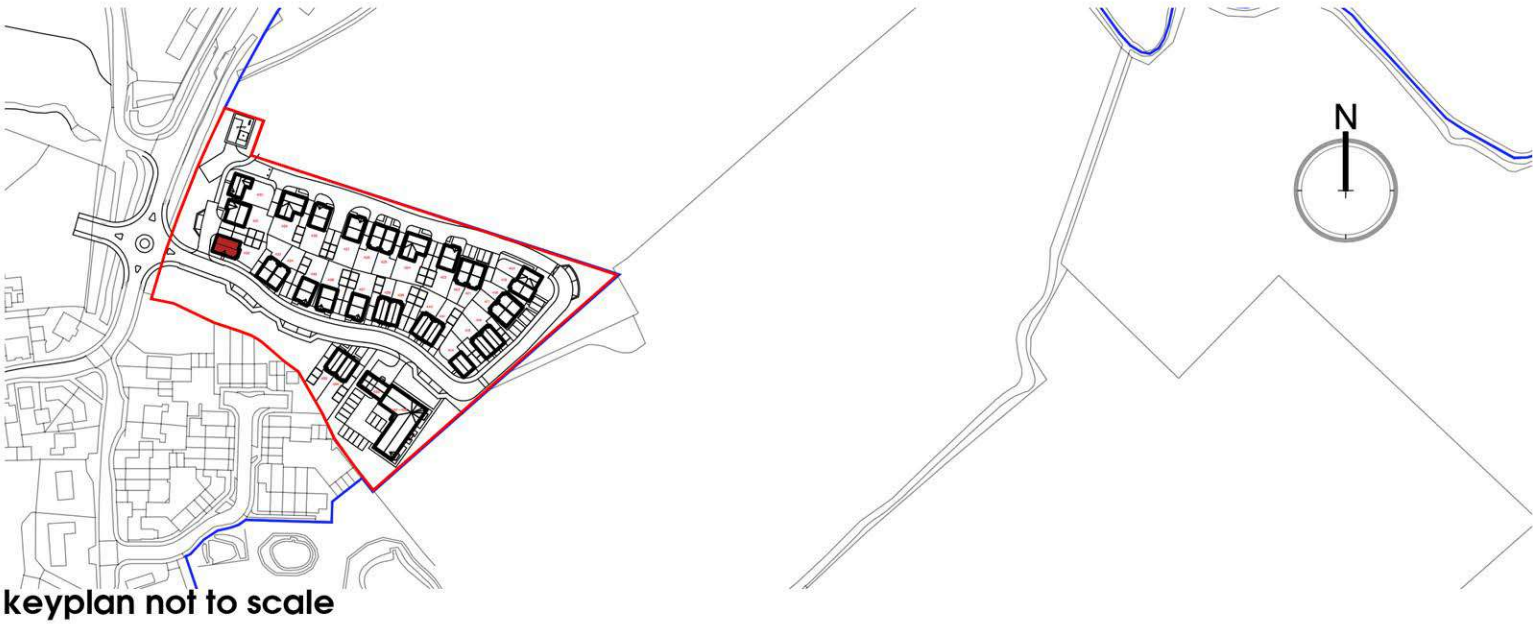


first floor plan




front elevation




side elevation

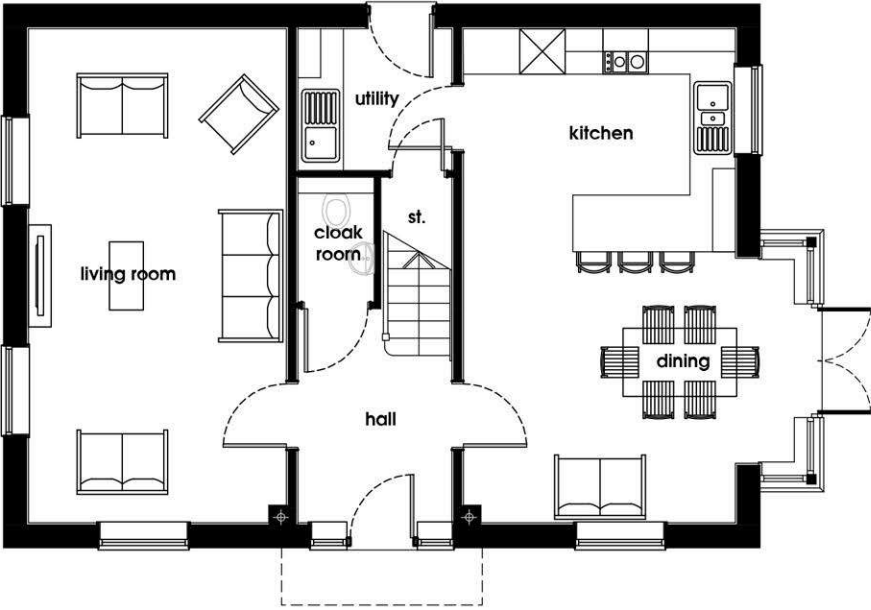

ground floor plan

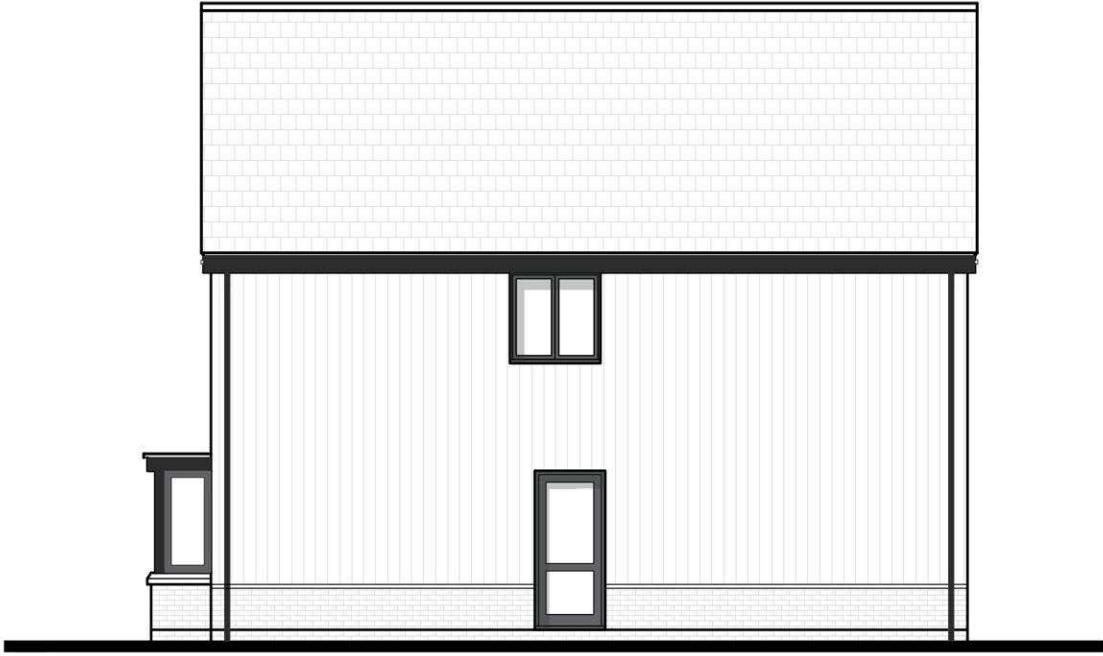


rear elevation

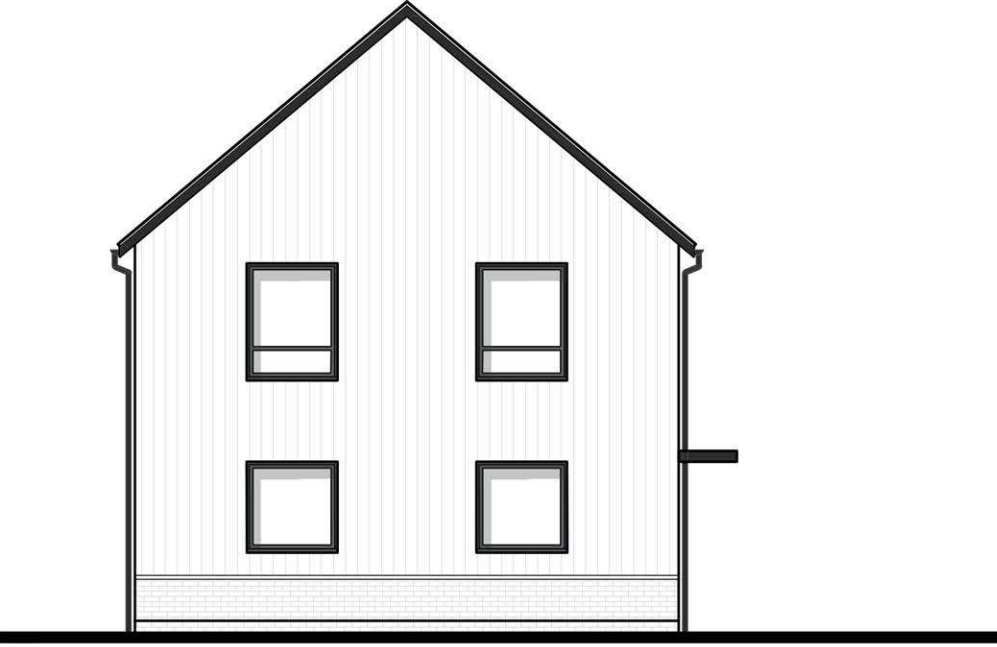


side elevation

PLANNING

project number	drawing series	revision
4410	P100_CA	A
housetype reference		
3B.T01.CA.04		

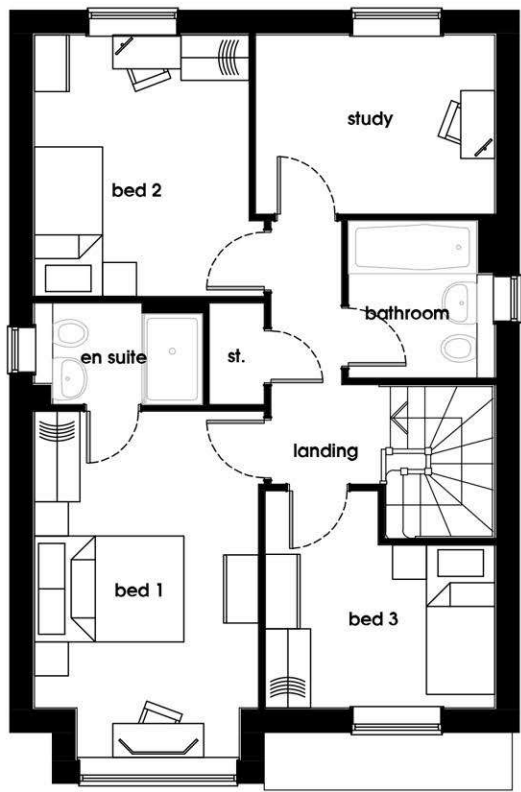


first floor plan

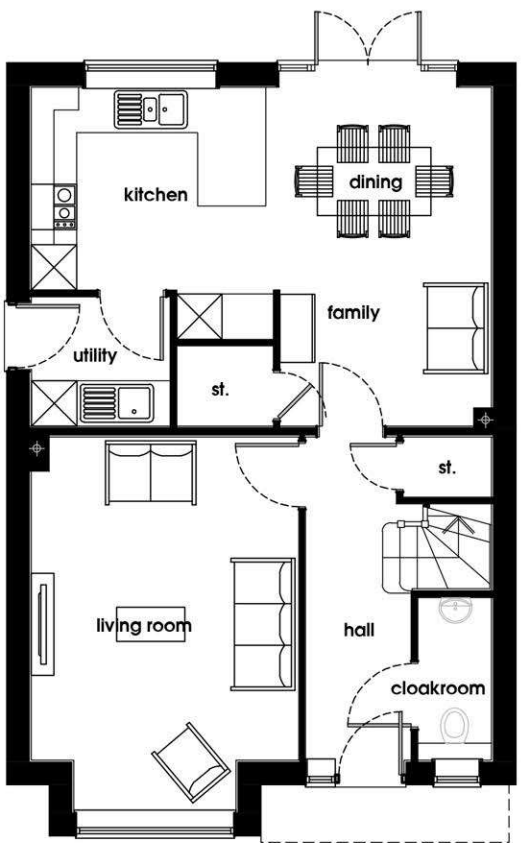


ground floor plan




front elevation

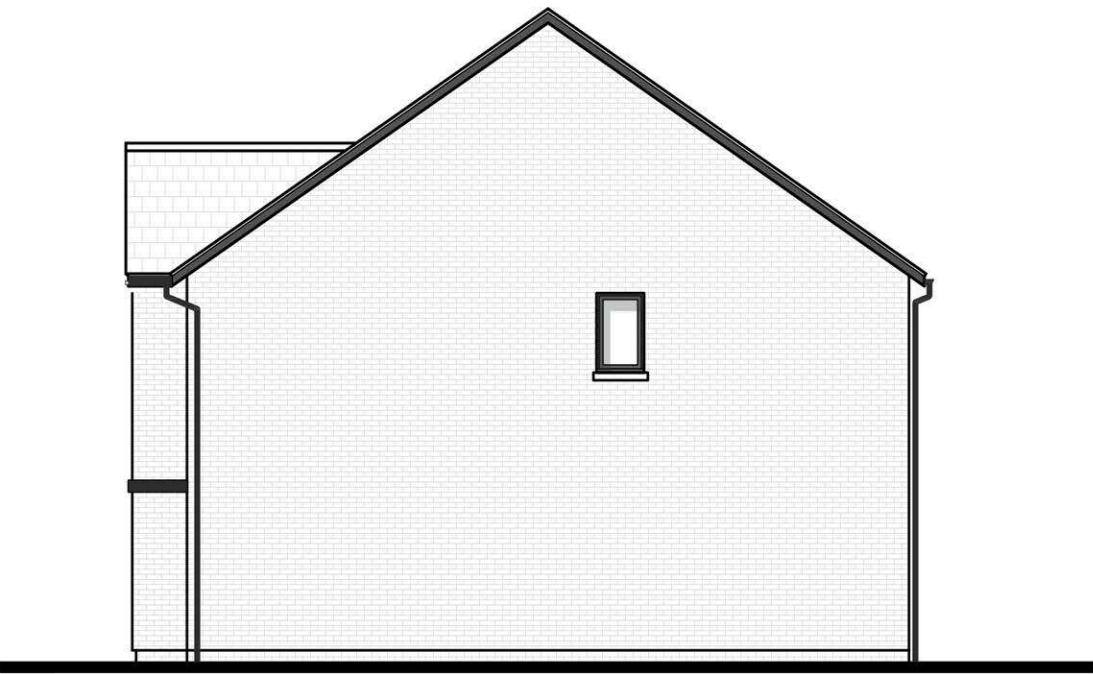

side elevation

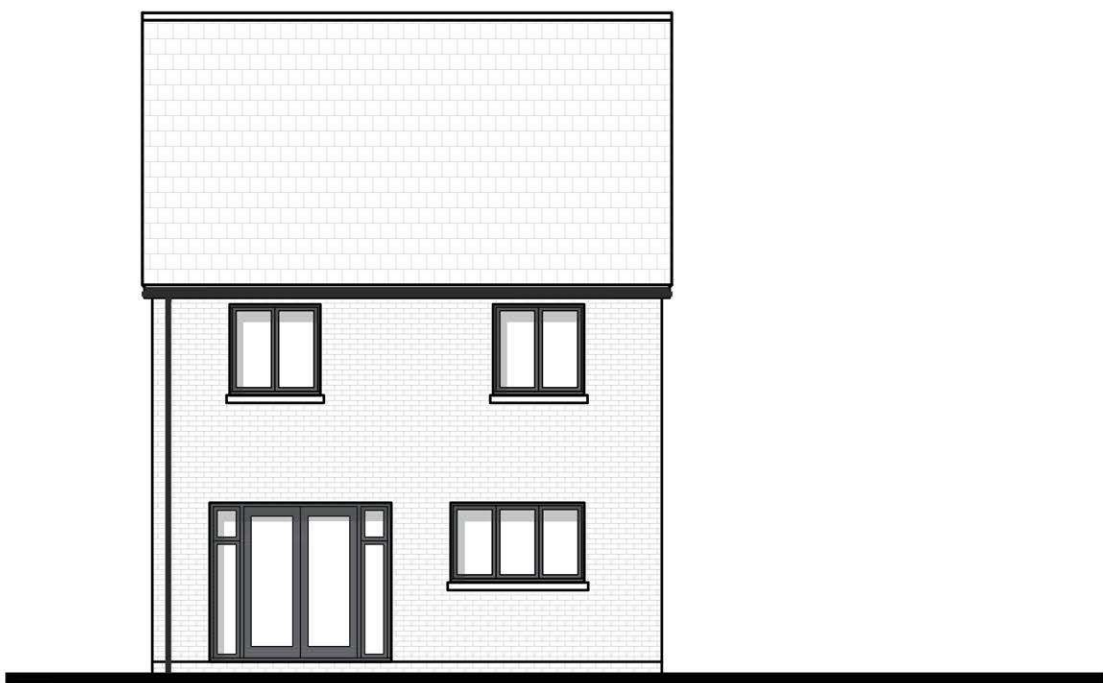

rear elevation

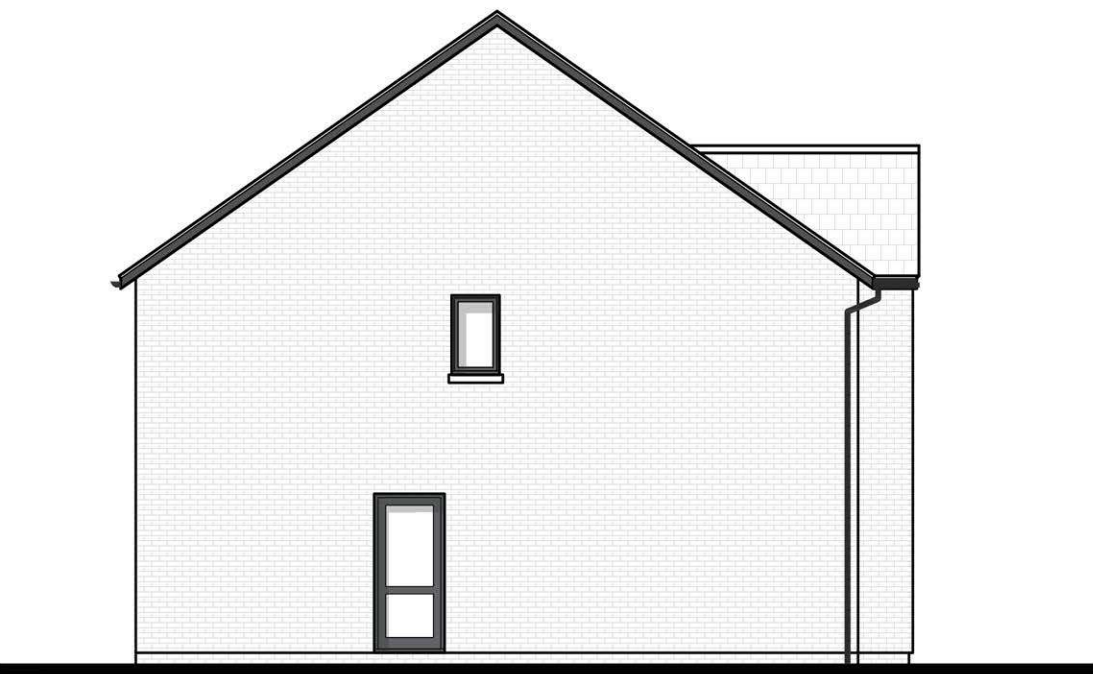

side elevation



keyplan not to scale

revision:	details:	by:	date:
A	Layout Update	lh	18.11.2024
B	Handed Plot Notes	lh	20.12.2024

Note:
Plots 435 & 437 Handed

client: Bellway Homes

project: RMN - Willowbrook

title: Housetype

3B.T02 - Central Area

date: May 2024

scale: 1:100@A1

drawn by: lh



checked: ge

PLANNING

project number	drawing series	revision
4410	P100_CA	B
house type reference		
3B.T02.CA.02		

general notes:
do not scale from the drawing, all dimensions shall be checked on site prior to commencing works.
all works shall conform to the current edition of the building regulations and other relevant statutory requirements.
all materials and workmanship shall conform with the relevant british standard specifications and codes of practice.
this drawing is the copyright of gdm architects and shall not be copied or reproduced without permission.
this drawing shall be read in conjunction with gdm architect's health and safety risk assessments and all works shall be carried out in a safe manner, by competent persons.
drawing produced by gdm architects ltd trading as gdm architects.


revision:	details:	by:	date:
A	Layout Update	lh	18.11.2024

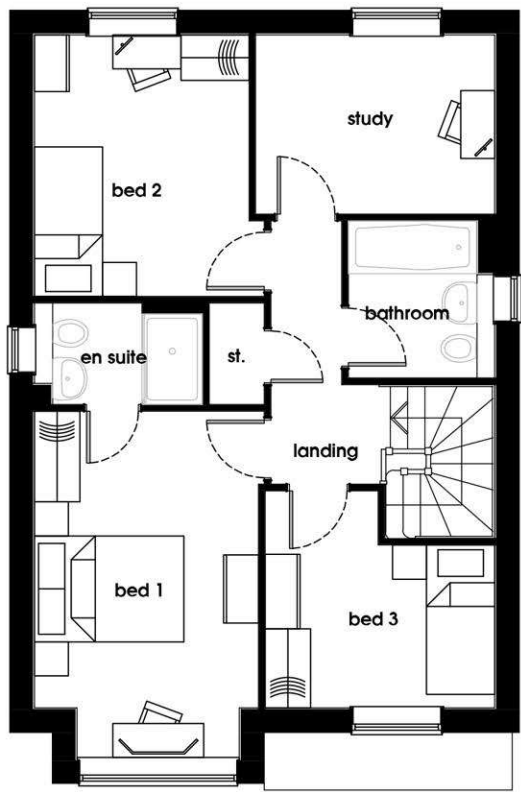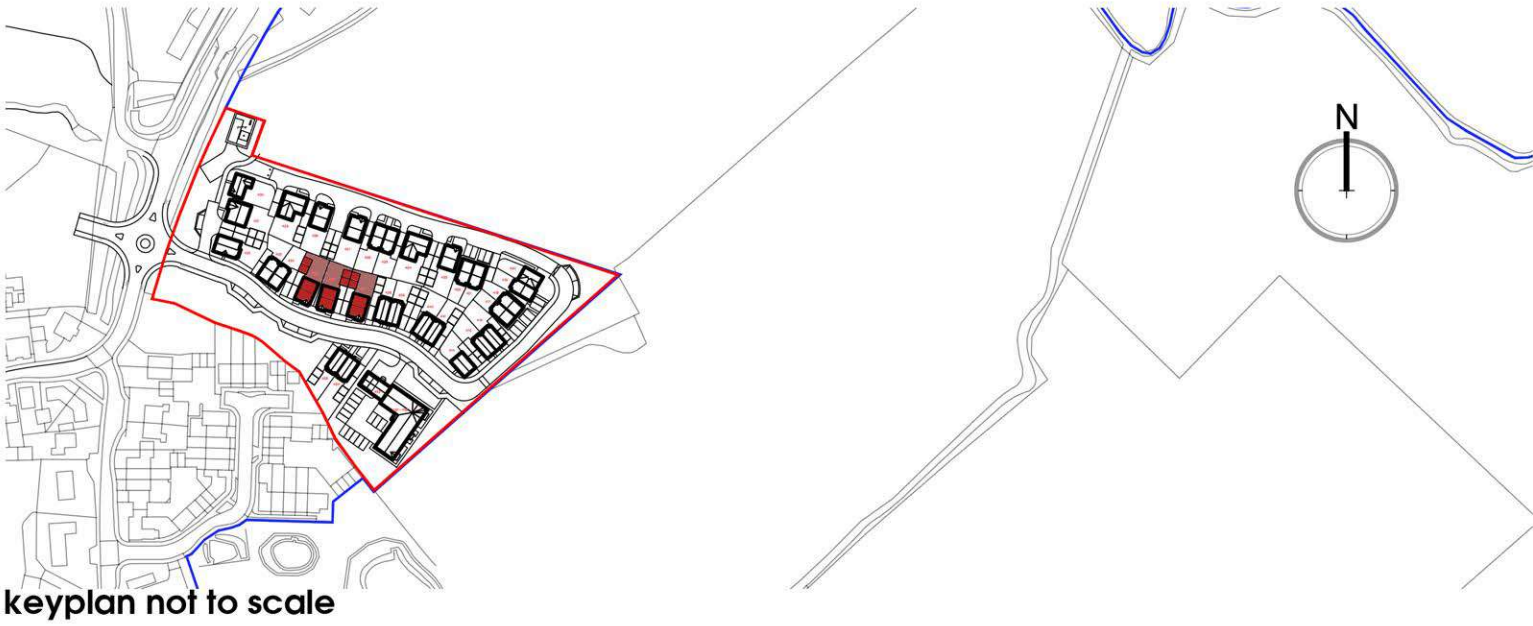


first floor plan




front elevation

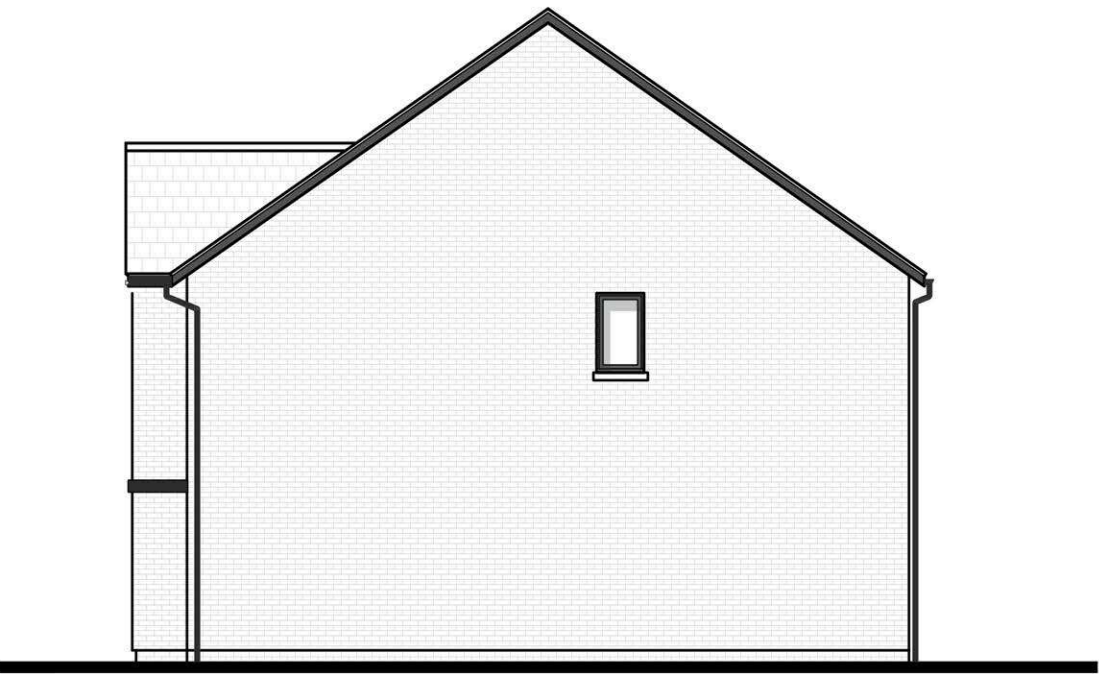


side elevation

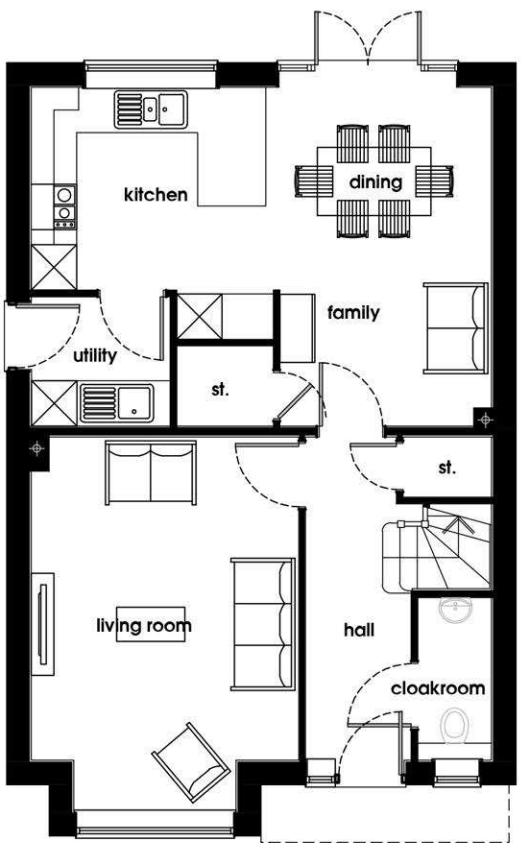

ground floor plan

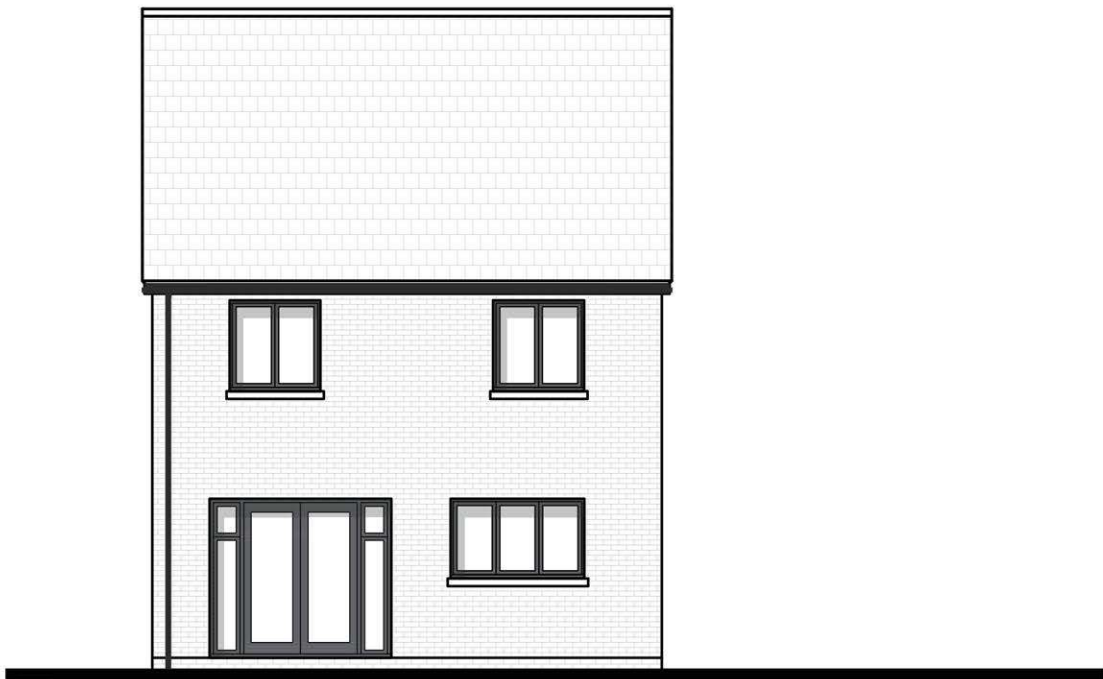

rear elevation

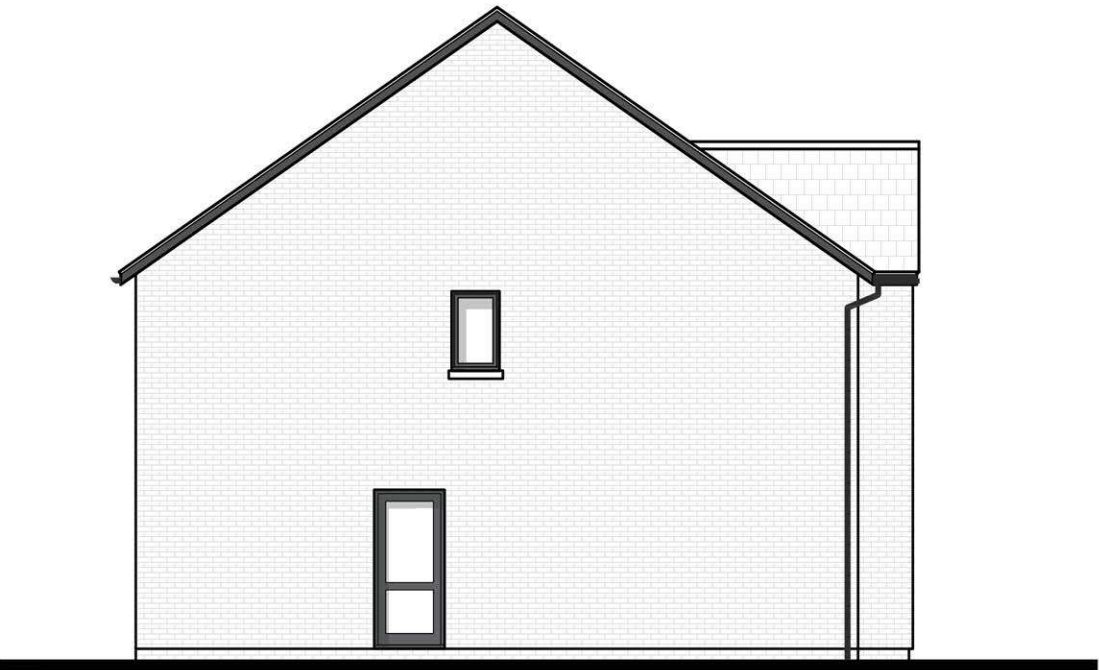



side elevation

PLANNING

project number	drawing series	revision
4410	P100_CA	A
house type reference		
3B.T02.CA.02		

general notes:
do not scale from the drawing, all dimensions shall be checked on site prior to commencing works.
all works shall conform to the current edition of the building regulations and other relevant statutory requirements.
all materials and workmanship shall conform with the relevant british standard specifications and codes of practice.
this drawing is the copyright of gdm architects and shall not be copied or reproduced without permission.
this drawing shall be read in conjunction with gdm architect's health and safety risk assessments and all works shall be carried out in a safe manner, by competent persons.
drawing produced by gdm architects ltd trading as gdm architects.


revision:	details:	by:	date:
-	Layout Update	lh	18.11.2024

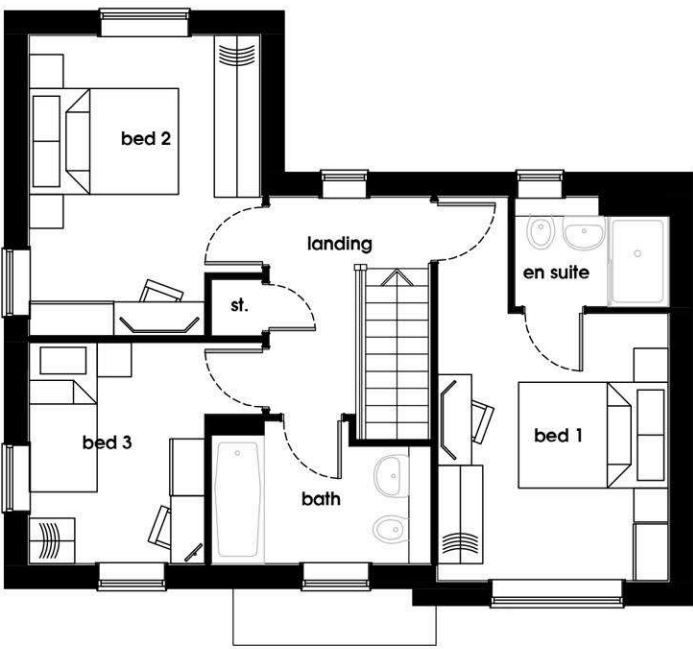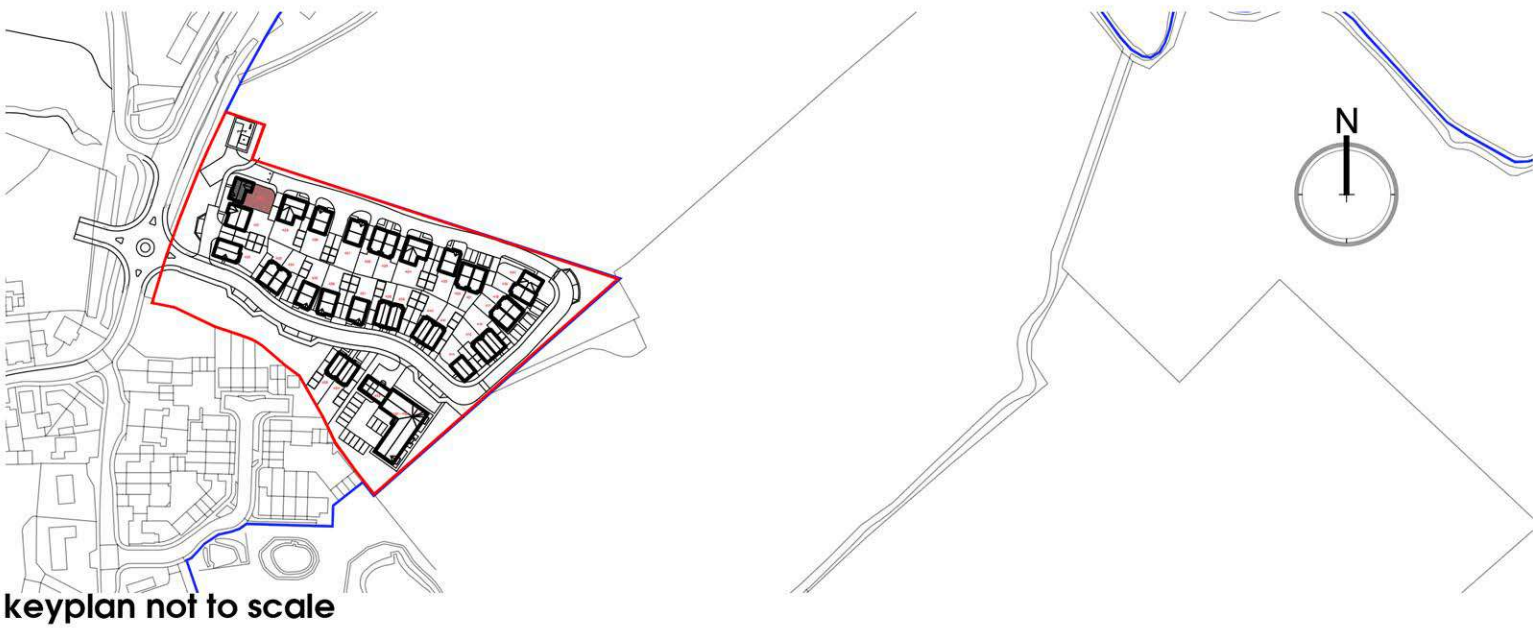


first floor plan



front elevation

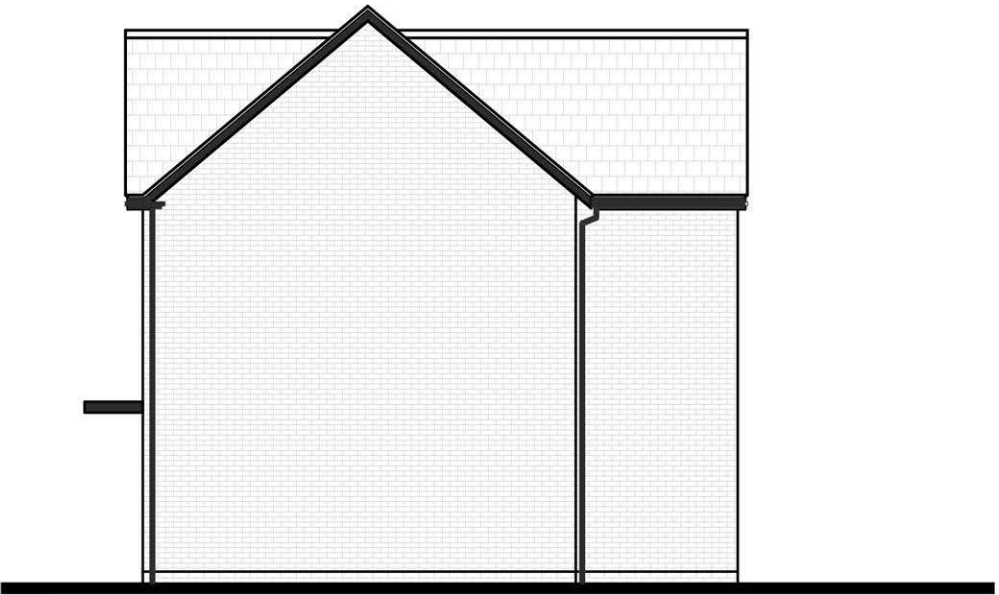


side elevation

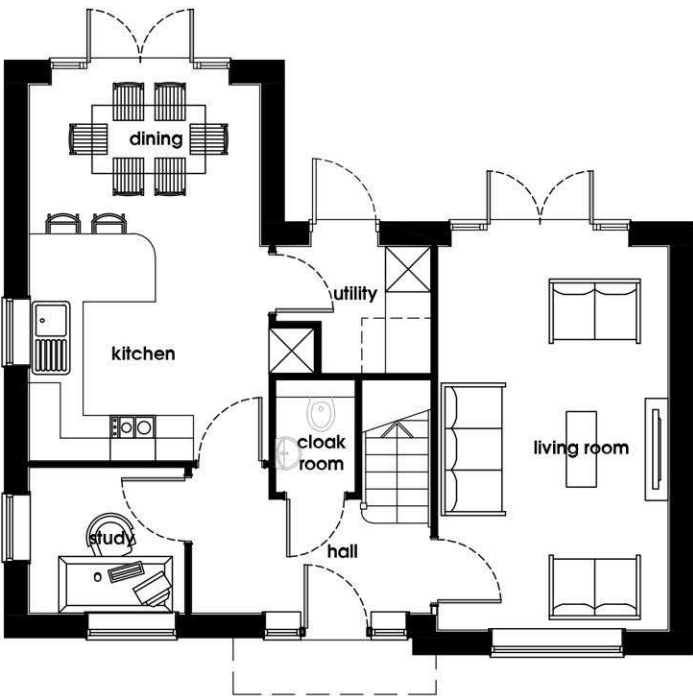

ground floor plan



rear elevation

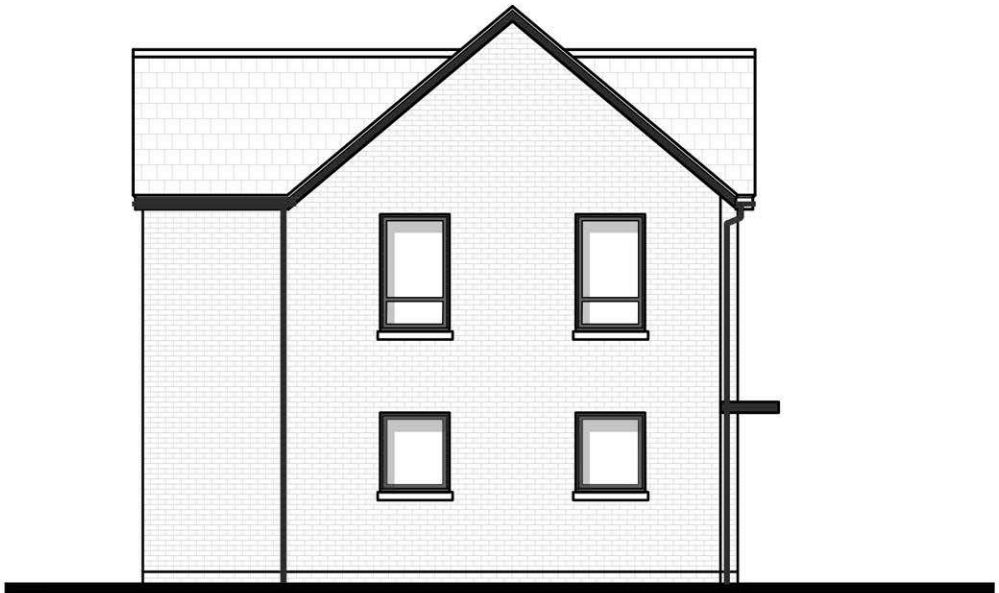


side elevation

PLANNING


project number	drawing series	revision
4410	P100_CA	-
house type reference		
3B.T03.CA.01		

general notes:
do not scale from the drawing. all dimensions shall be checked on site prior to commencing works.
all works shall conform to the current edition of the building regulations and other relevant statutory requirements.
all materials and workmanship shall conform with the relevant british standard specifications and codes of practice.
this drawing is the copyright of gdm architects and shall not be copied or reproduced without permission.
this drawing shall be read in conjunction with gdm architect's health and safety risk assessments and all works shall be carried out in a safe manner, by competent persons.
drawing produced by gdm architects ltd trading as gdm architects.

revision:	details:	by:	date:
A	Layout Update	lh	18.11.2024
B	Handed Plot Notes	lh	20.12.2024

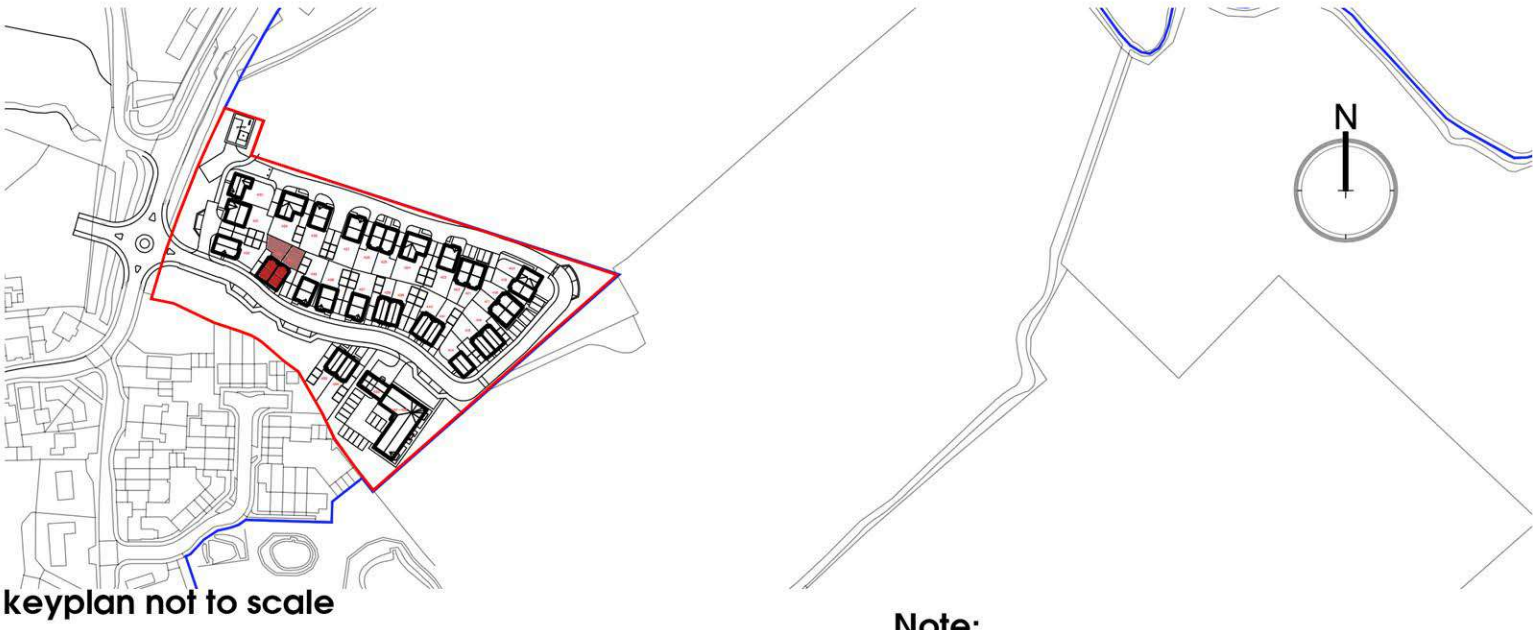

Note:
Plot 434 Handed

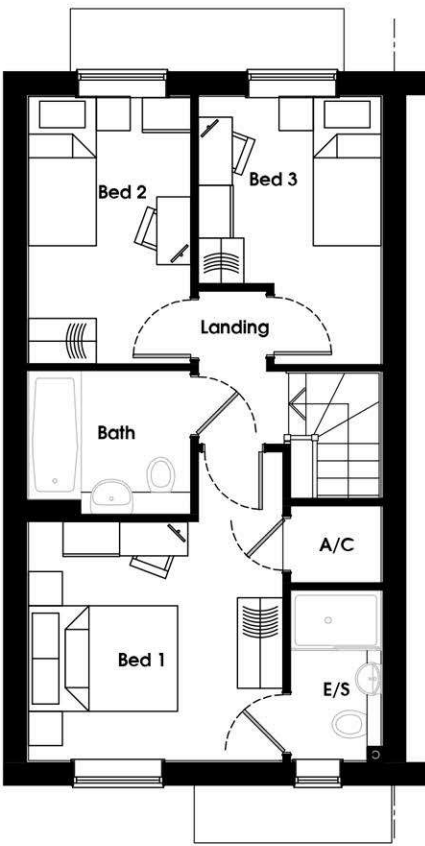


first floor plan



front elevation




side elevation

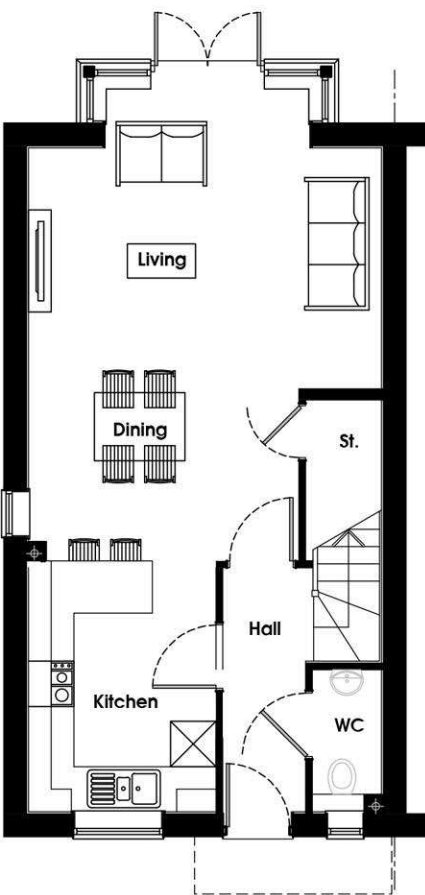

ground floor plan



rear elevation

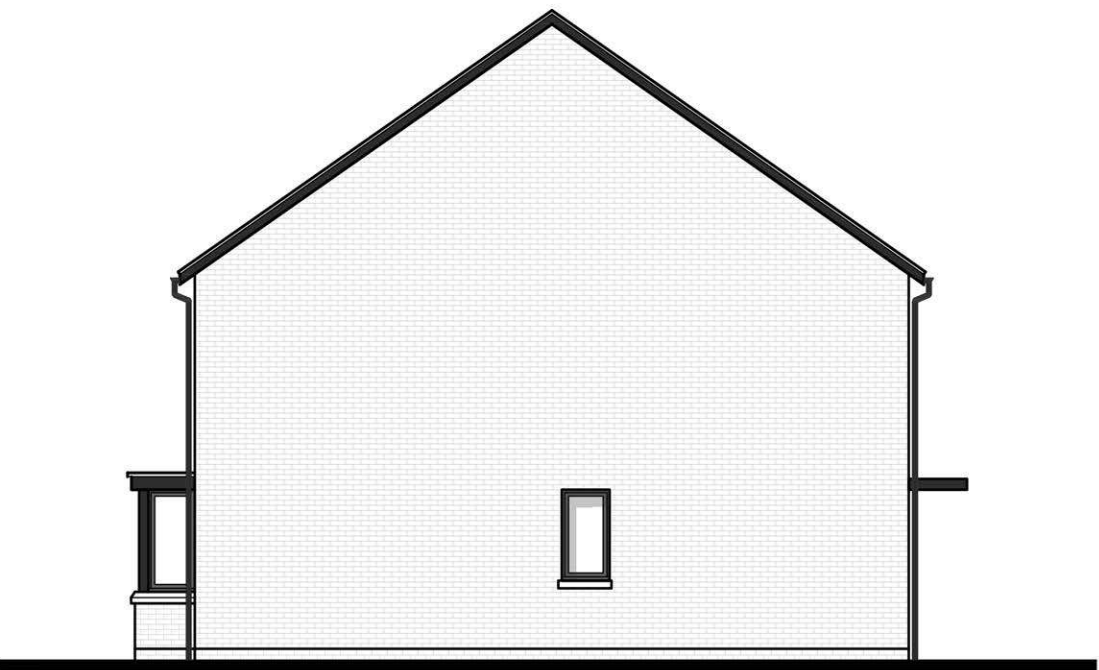

side elevation

client: Bellway Homes

project: RMN - Willowbrook

title: Housetype

3B.T11 - Central Area

date: May 2024

drawn by: lh

scale: 1:100@A1



checked: ge

PLANNING


project number	drawing series	revision
4410	P100_CA	B
housetype reference		
3B.T11.CA.02		

general notes:
do not scale from the drawing, all dimensions shall be checked on site prior to commencing works.
all works shall conform to the current edition of the building regulations and other relevant statutory requirements.
all materials and workmanship shall conform with the relevant british standard specifications and codes of practice.
this drawing is the copyright of gdm architects and shall not be copied or reproduced without permission.
this drawing shall be read in conjunction with gdm architect's health and safety risk assessments and all works shall be carried out in a safe manner, by competent persons.
drawing produced by gdm architects ltd trading as gdm architects.

revision: details: by: date:
A Layout Update lh 18.11.2024

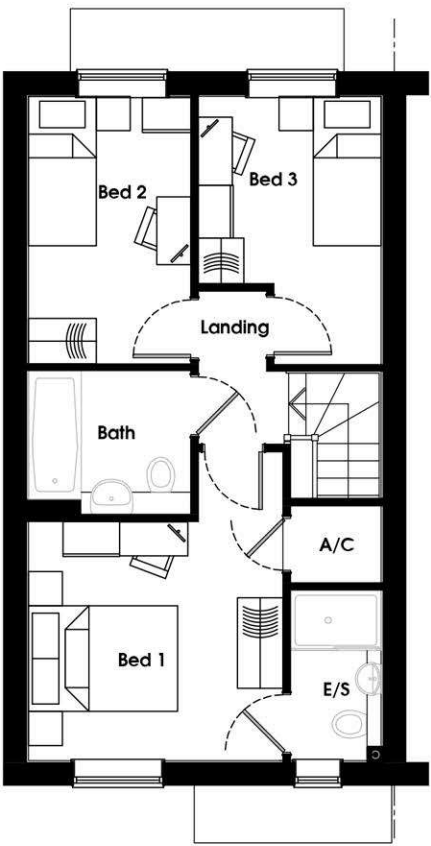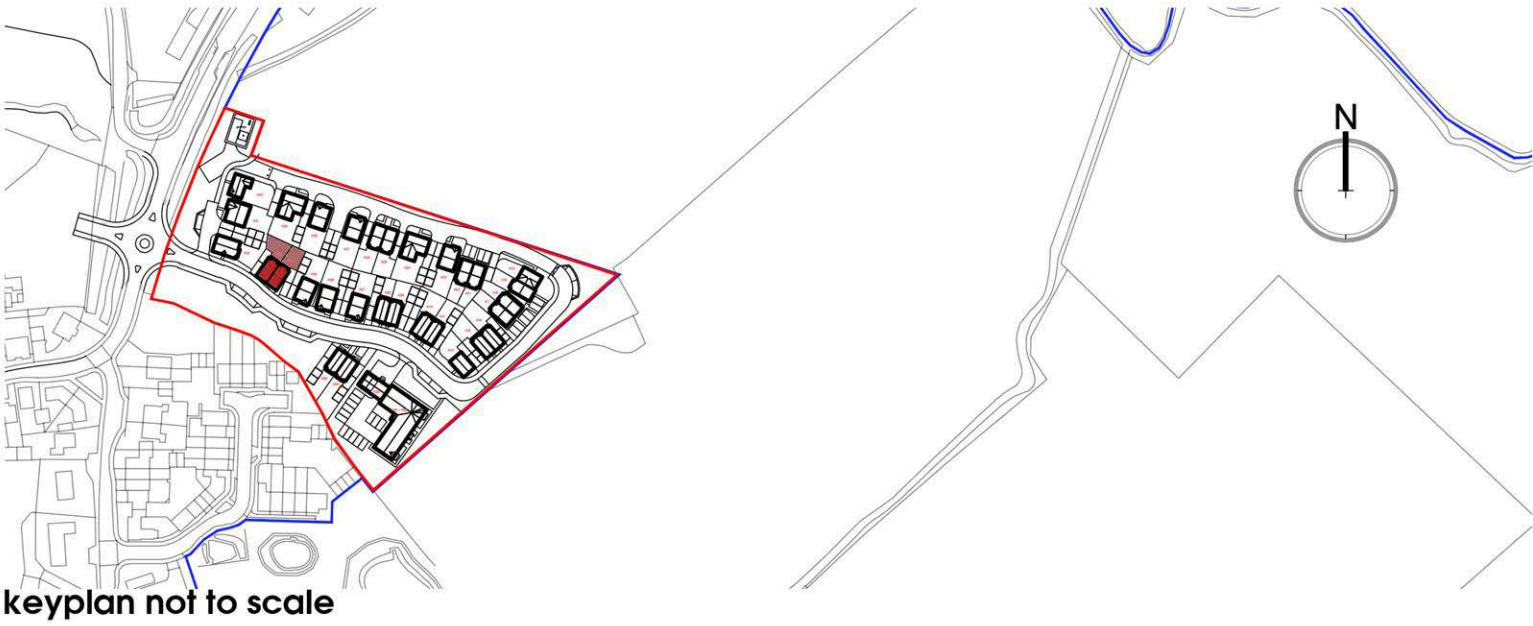

first floor plan

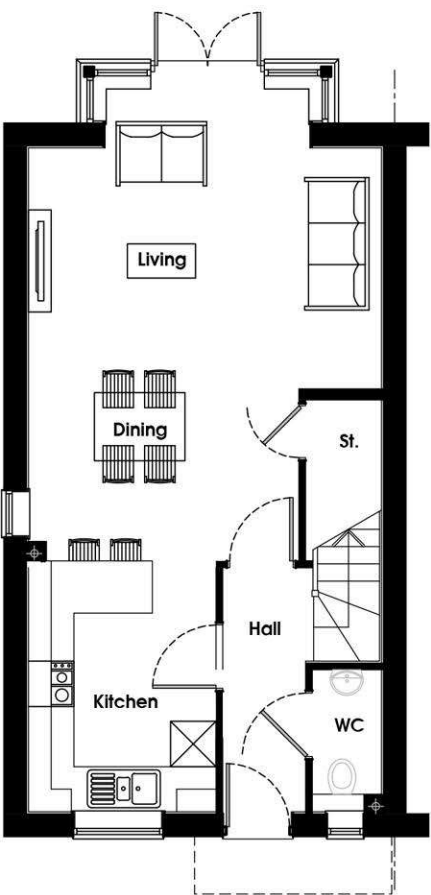

ground floor plan




front elevation



side elevation





rear elevation

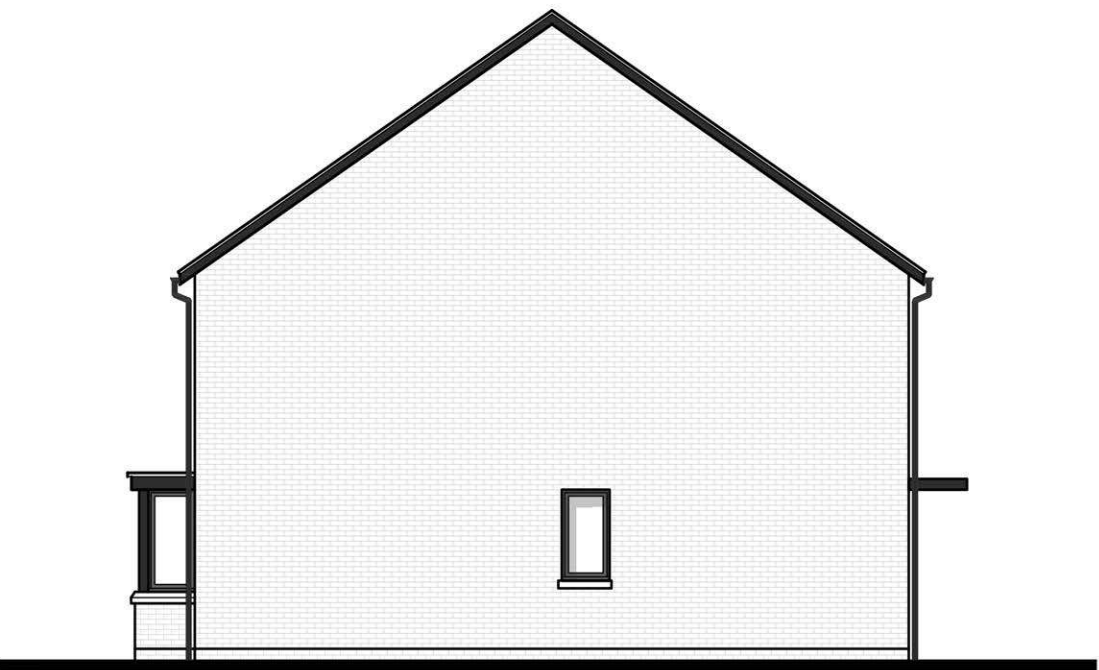

side elevation

general notes:
do not scale from the drawing, all dimensions shall be checked on site prior to commencing works.
all works shall conform to the current edition of the building regulations and other relevant statutory requirements.
all materials and workmanship shall conform with the relevant british standard specifications and codes of practice.
this drawing is the copyright of gdm architects and shall not be copied or reproduced without permission.
this drawing shall be read in conjunction with gdm architect's health and safety risk assessments and all works shall be carried out in a safe manner, by competent persons.
drawing produced by gdm architects ltd trading as gdm architects.

revision:	details:	by:	date:
A	Layout Update	lh	18.11.2024

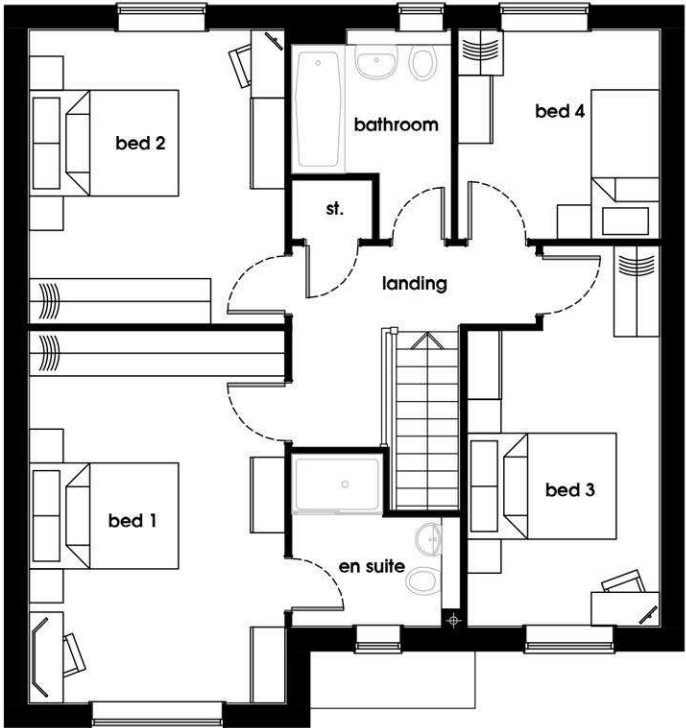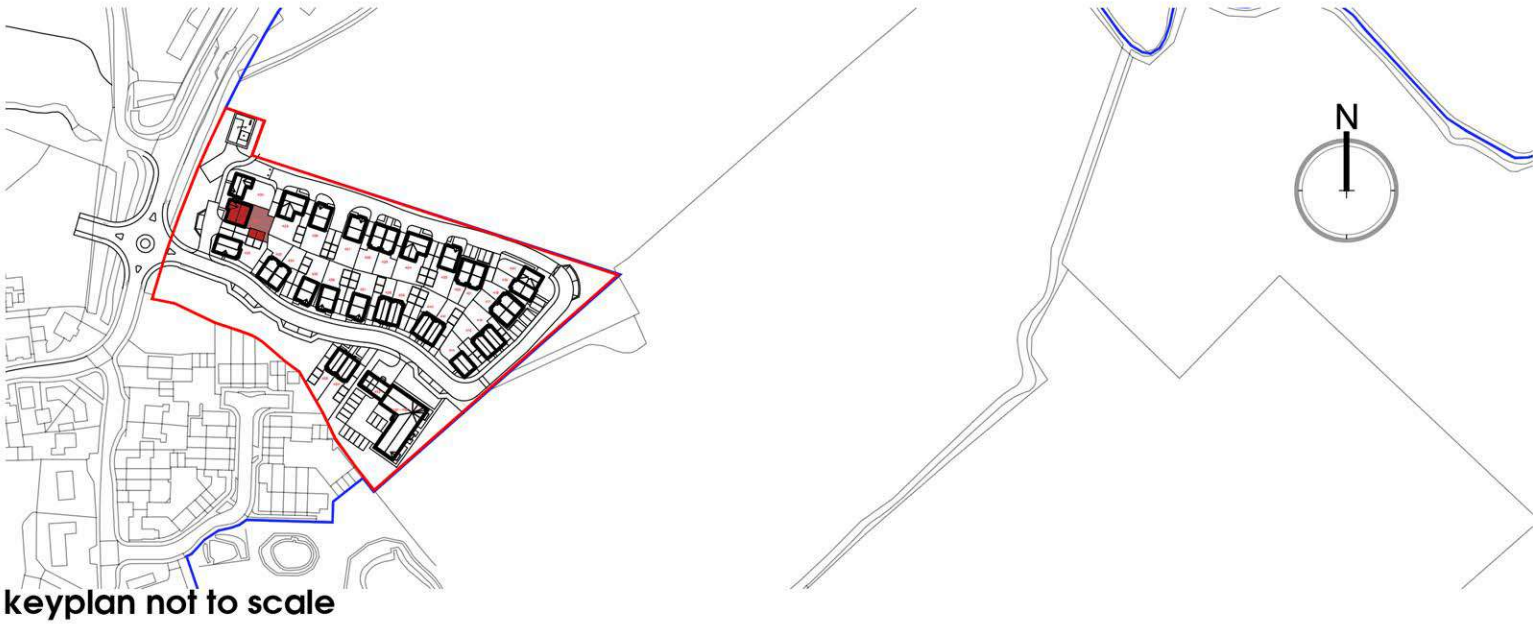


first floor plan



front elevation




side elevation

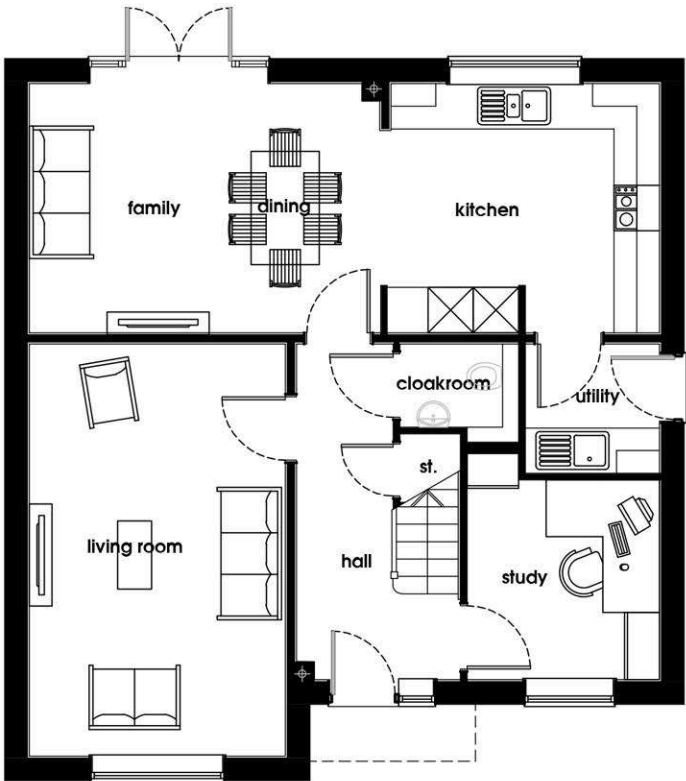

ground floor plan



rear elevation

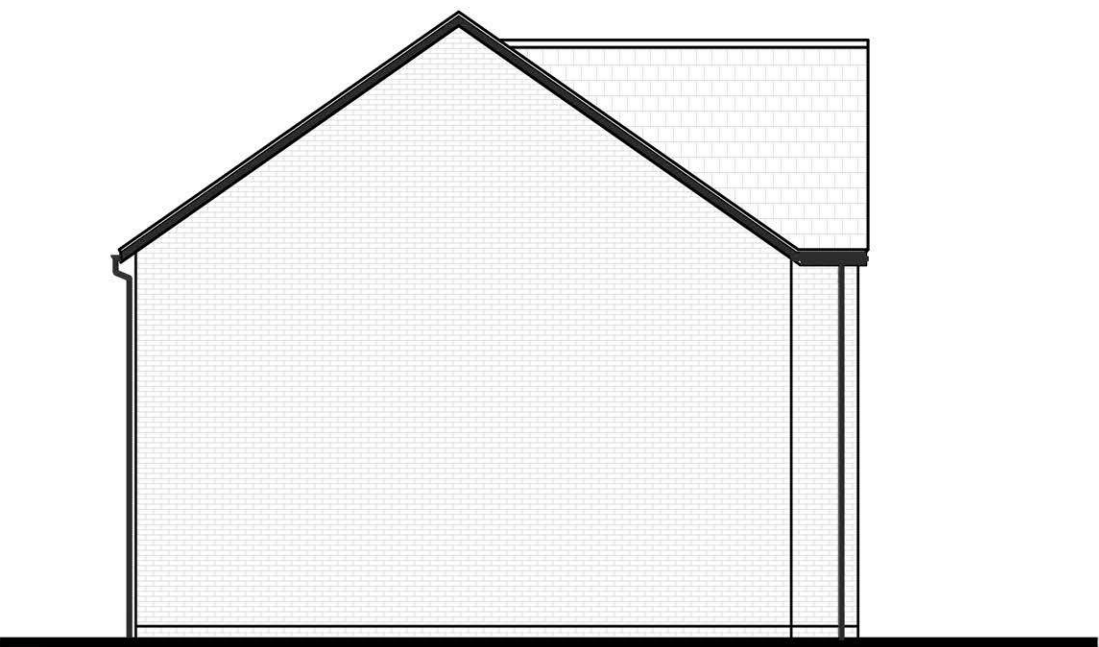

side elevation

PLANNING

project number	drawing series	revision
4410	P100_CA	A
housetype reference		
4B.T02.CA.02		

Shelter Belt

Character Areas:



shelter belt




shelter belt north


material options:




plain clay roof tile

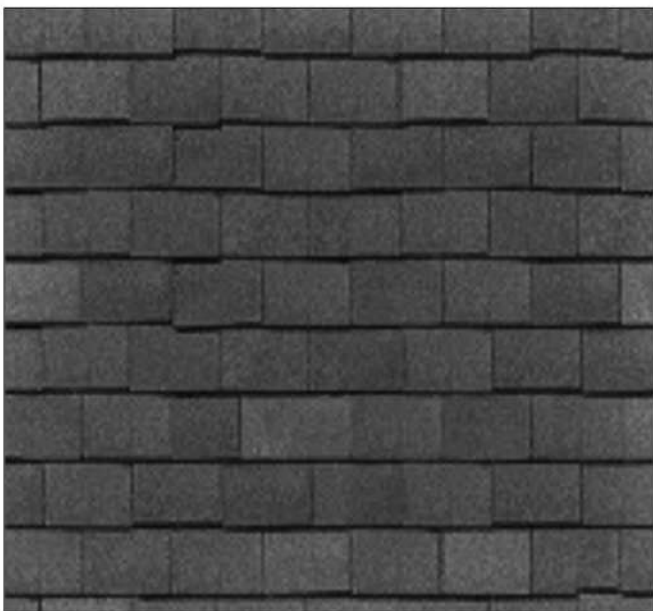


fibre cement slate roof tile

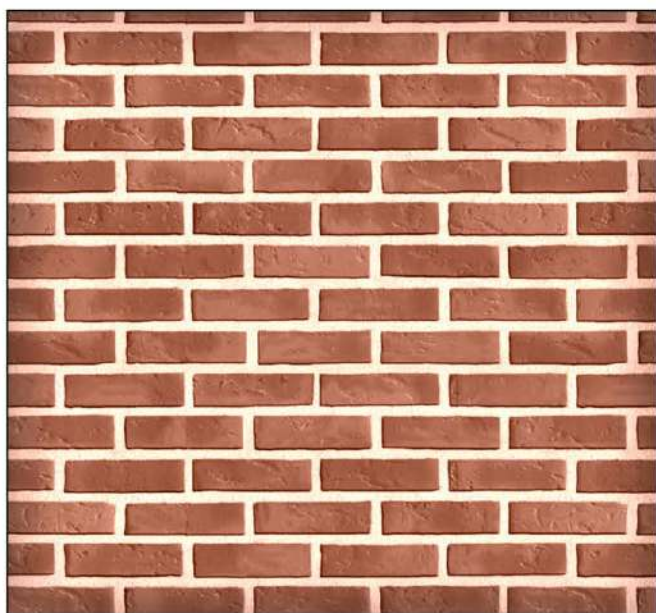


red brick

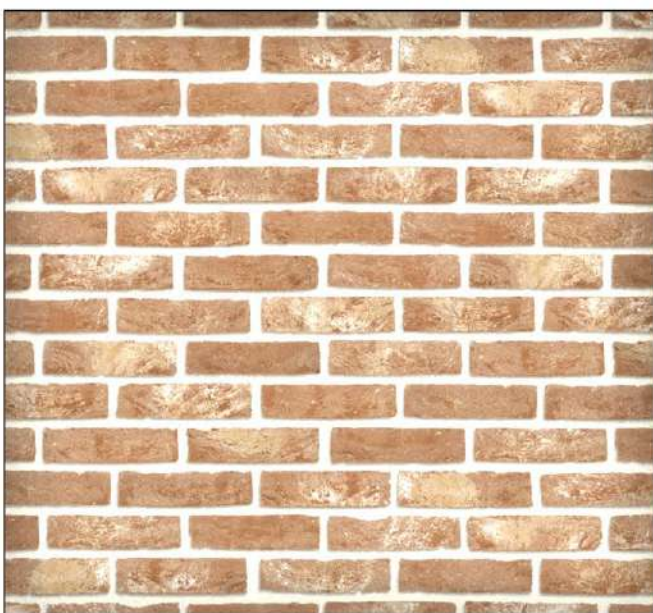


buff brick

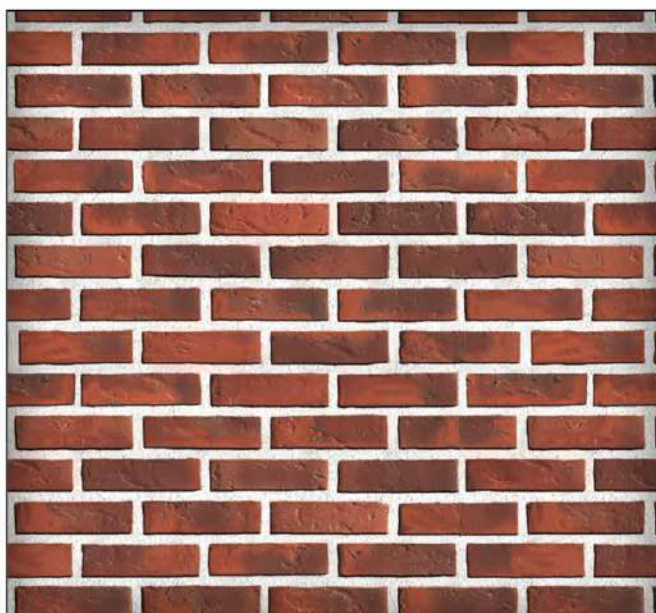


feature red brick

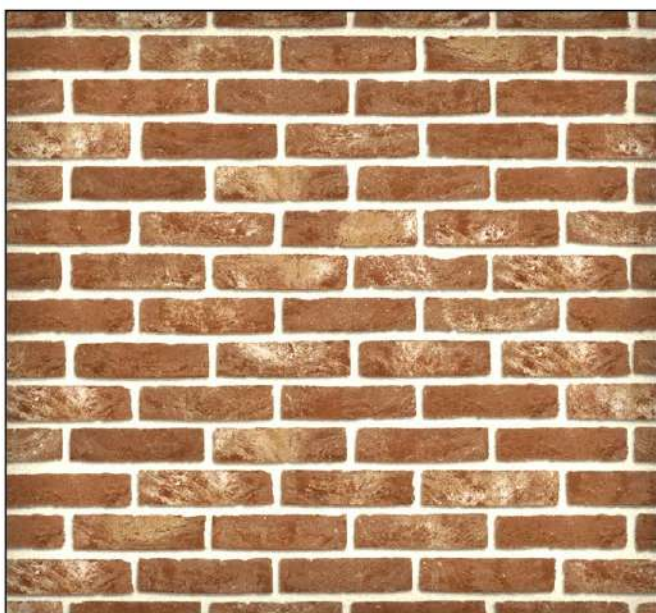


feature buff brick

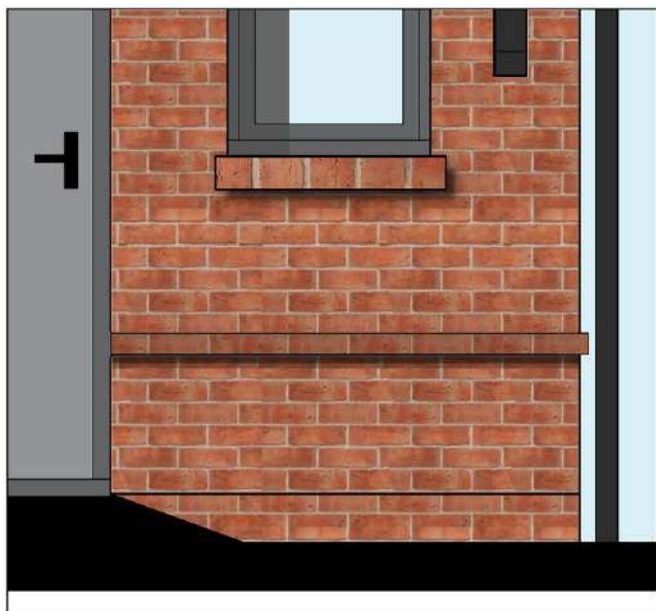


protruding brick plinth detail

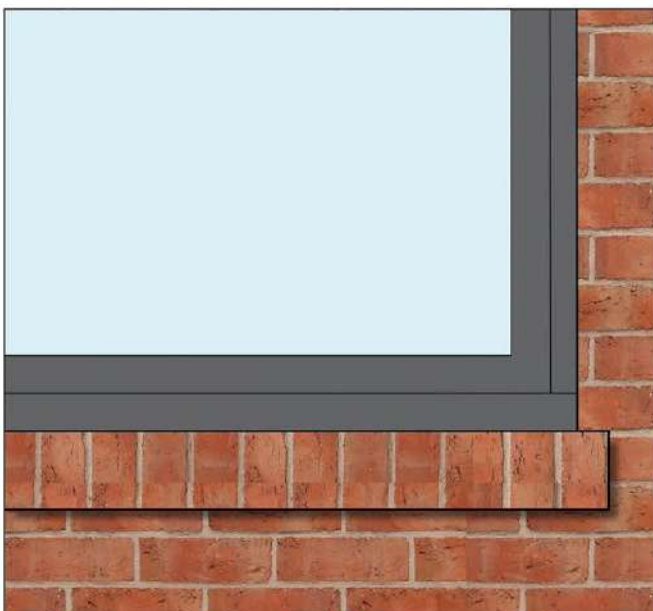

brick window cill

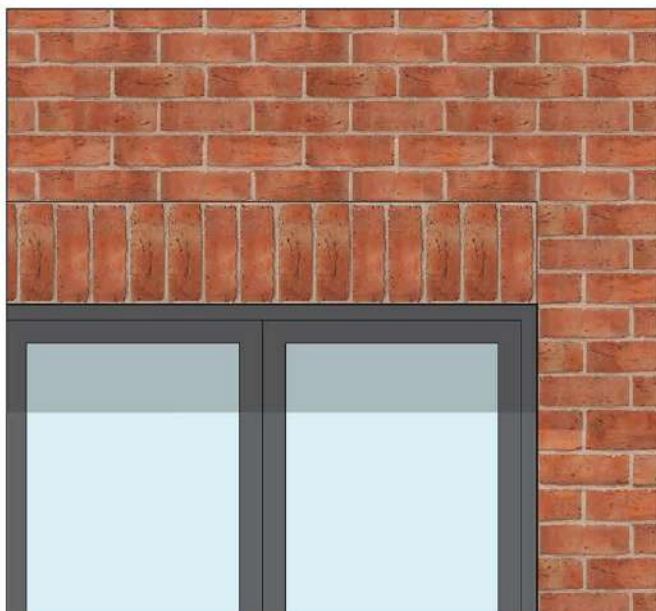

brick headers

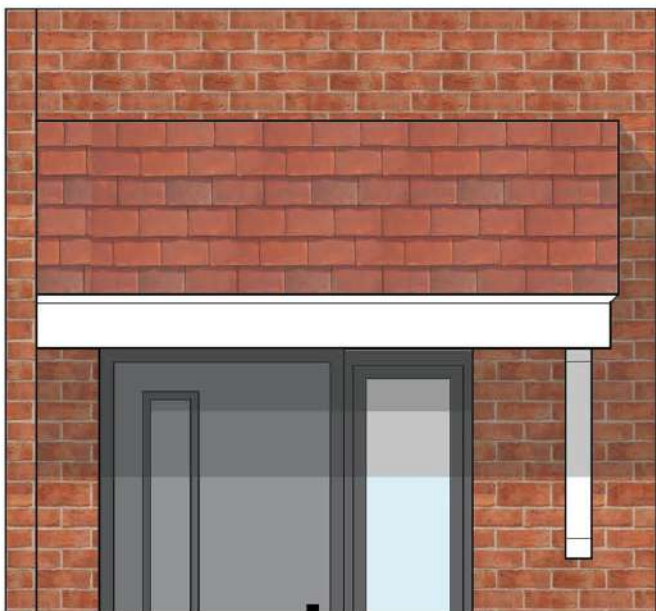

pitched canopy



horizontal white timber composite cladding



horizontal black timber composite cladding




tile hanging

general notes:
do not scale from the drawing, all dimensions shall be checked on site prior to commencing works.
all works shall conform to the current edition of the building regulations and other relevant statutory requirements.
all materials and workmanship shall conform with the relevant british standard specifications and codes of practice.
this drawing is the copyright of gdm architects and shall not be copied or reproduced without permission.
this drawing shall be read in conjunction with gdm architect's health and safety risk assessments and all works shall be carried out in a safe manner, by competent persons.
drawing produced by gdm architects ltd trading as gdm architects.
revision: details: by: date:


PLANNING		
project number	drawing series	revision
4410	p100_SB	-
housetype reference		

general notes:
do not scale from the drawing, all dimensions shall be checked on site prior to commencing works.
all works shall conform to the current edition of the building regulations and other relevant statutory requirements.
all materials and workmanship shall conform with the relevant british standard specifications and codes of practice.
this drawing is the copyright of gdm architects and shall not be copied or reproduced without permission.
this drawing shall be read in conjunction with gdm architect's health and safety risk assessments and all works shall be carried out in a safe manner, by competent persons.
drawing produced by gdm architects ltd trading as gdm architects.

revision:	details:	by:	date:
A	Layout Update	lh	18.11.2024
B	Handed Plot Notes	th	20.12.2024

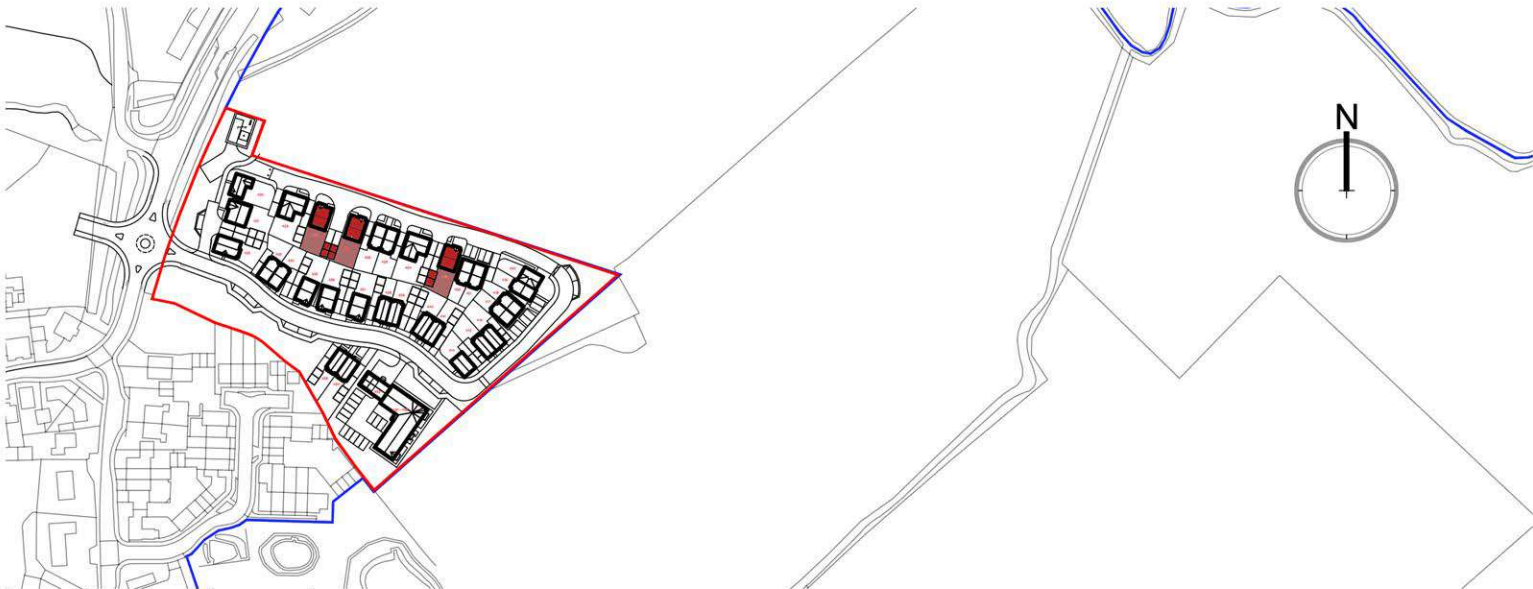

Note:
Plot 428 Handed

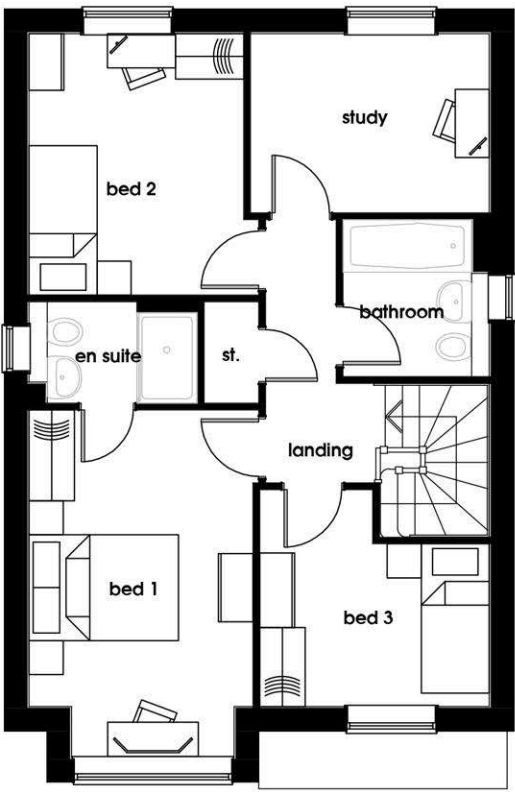


first floor plan



front elevation



side elevation

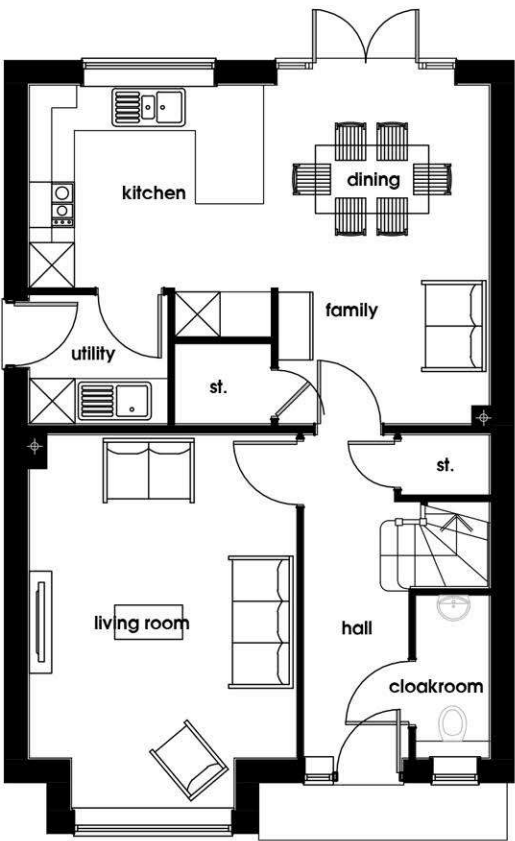

ground floor plan



rear elevation



side elevation

client: Bellway Homes

project: RMN - Willowbrook

title: Housetype

3B.T02 - Shelter Belt

date: May 2024

drawn by: lh

scale: 1:100@A1

checked: ge



PLANNING

project number	drawing series	revision
4410	P100_SB	B
house type reference		
3B.T02.SB.05		




general notes:
do not scale from the drawing, all dimensions shall be checked on site prior to commencing works.
all works shall conform to the current edition of the building regulations and other relevant statutory requirements.
all materials and workmanship shall conform with the relevant british standard specifications and codes of practice.
this drawing is the copyright of gdm architects and shall not be copied or reproduced without permission.
this drawing shall be read in conjunction with gdm architect's health and safety risk assessments and all works shall be carried out in a safe manner, by competent persons.
drawing produced by gdm architects ltd trading as gdm architects.

revision:	details:	by:	date:
A	Layout Update	lh	18.11.2024

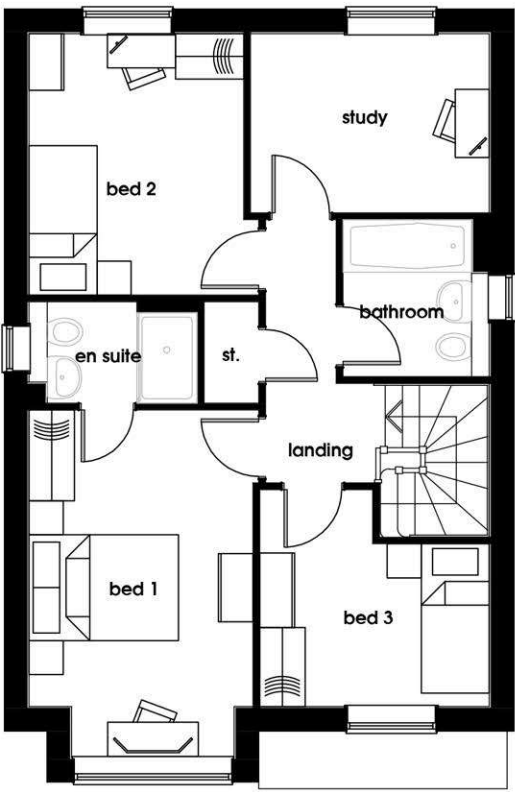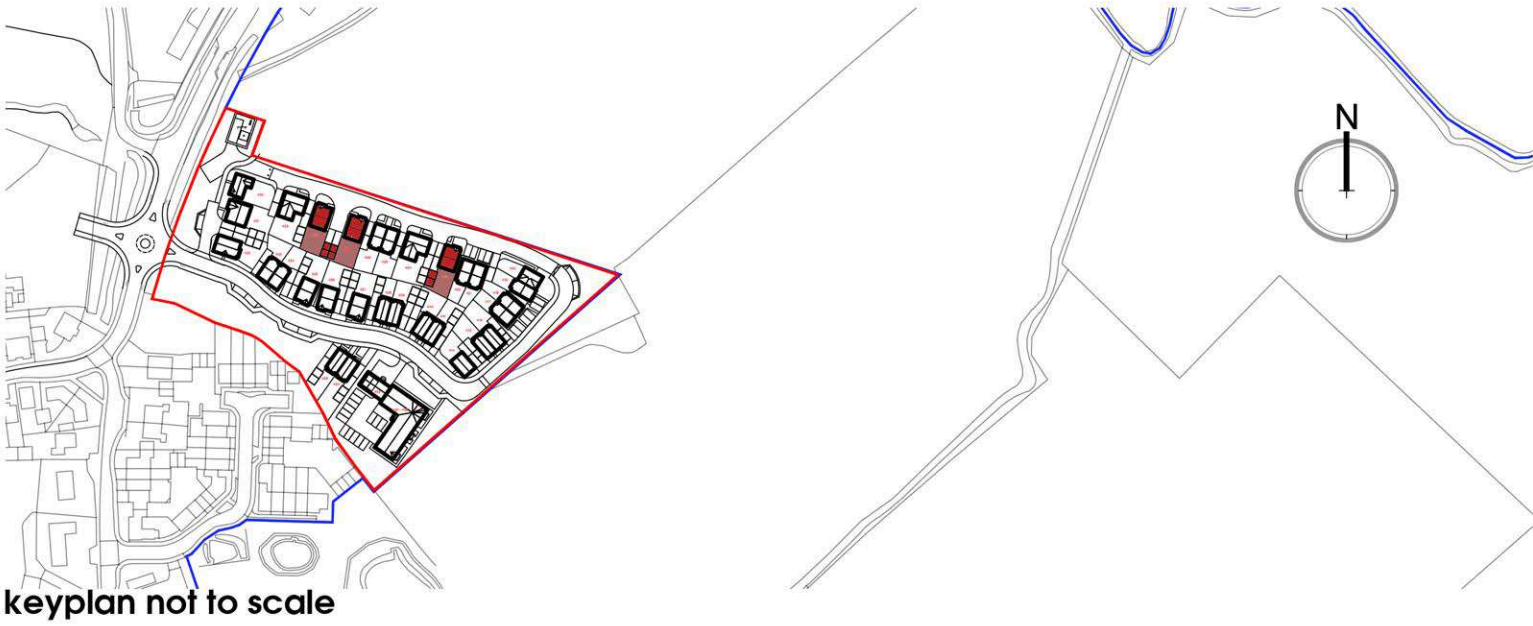


first floor plan

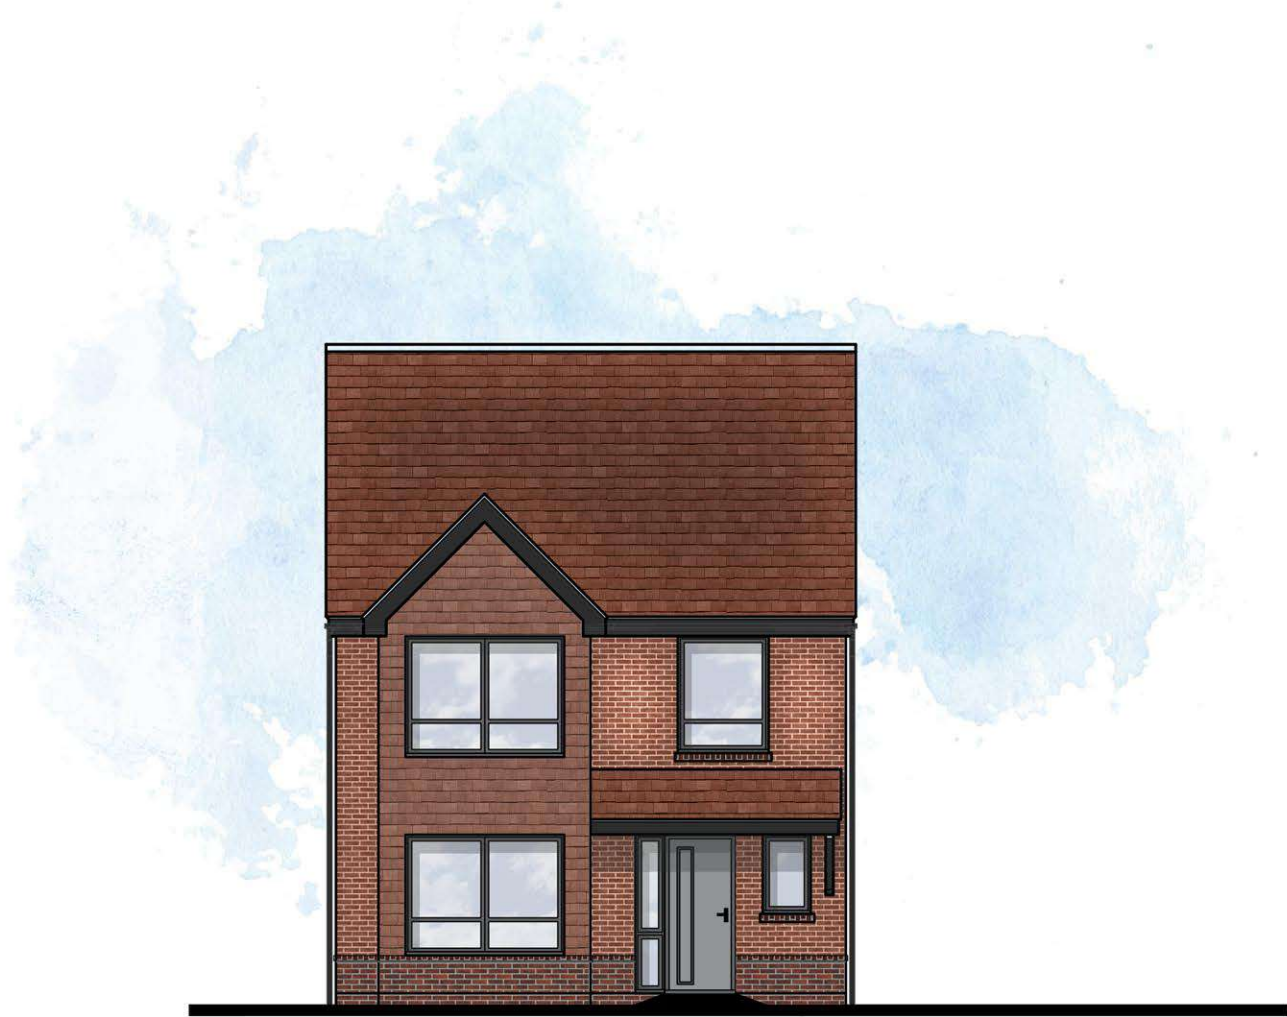

front elevation



side elevation

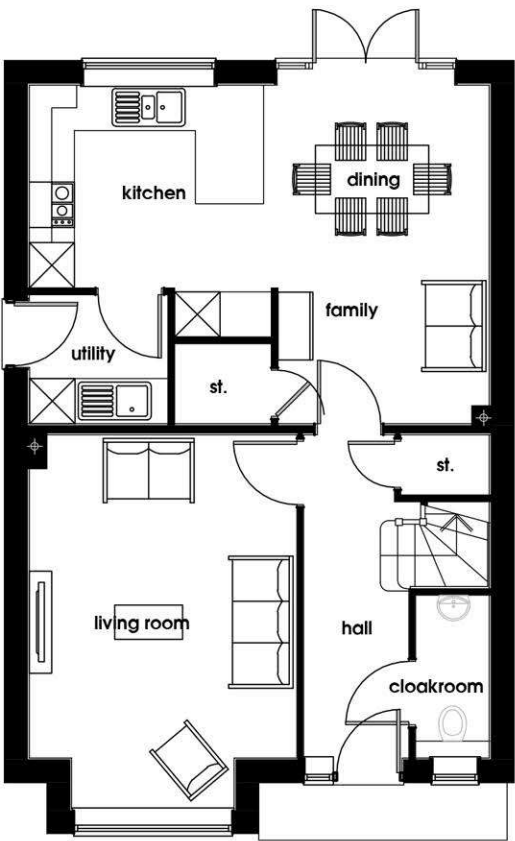

ground floor plan



rear elevation




side elevation

PLANNING

project number	drawing series	revision
4410	P100_SB	A
house type reference		
3B.T02.SB.05		


general notes:
do not scale from the drawing, all dimensions shall be checked on site prior to commencing works.
all works shall conform to the current edition of the building regulations and other relevant statutory requirements.
all materials and workmanship shall conform with the relevant british standard specifications and codes of practice.
this drawing is the copyright of gdm architects and shall not be copied or reproduced without permission.
this drawing shall be read in conjunction with gdm architect's health and safety risk assessments and all works shall be carried out in a safe manner, by competent persons.
drawing produced by gdm architects ltd trading as gdm architects.

revision:	details:	by:	date:
A	Layout Update	lh	18.11.2024
B	Handed Plot Notes	lh	20.12.2024

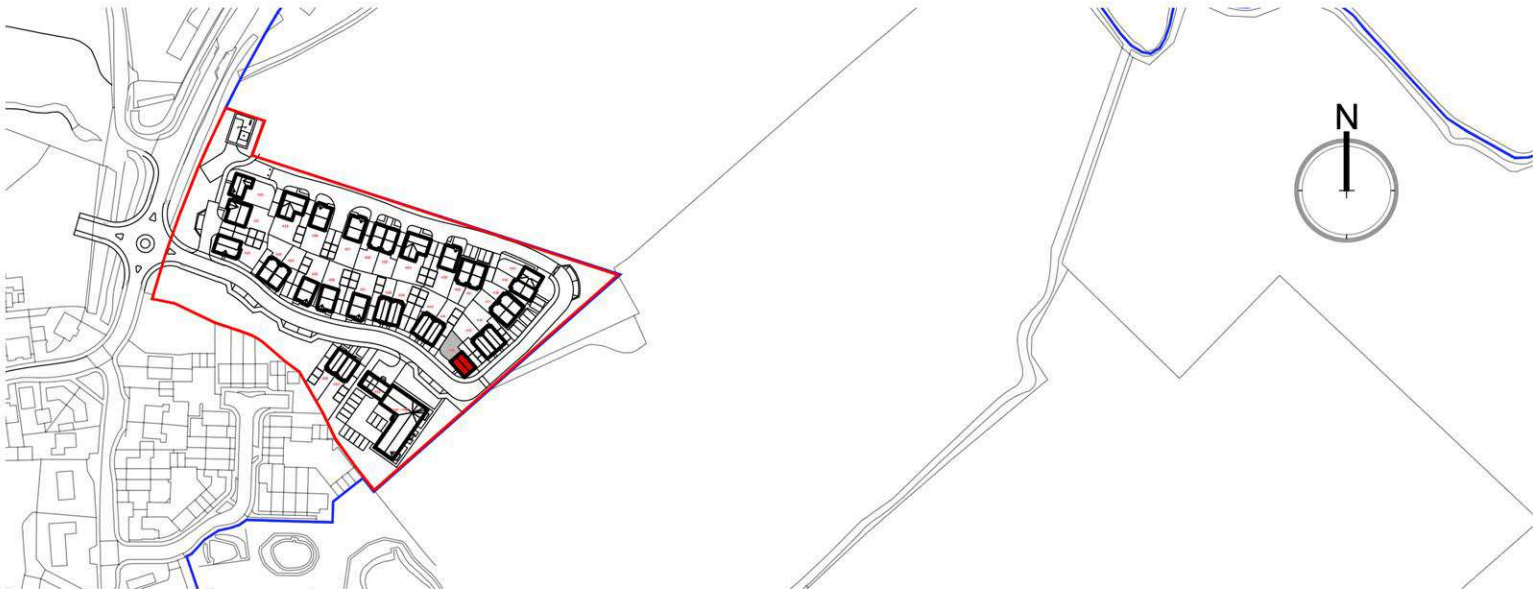

keyplan not to scale

Note:
Plot 414 Handed

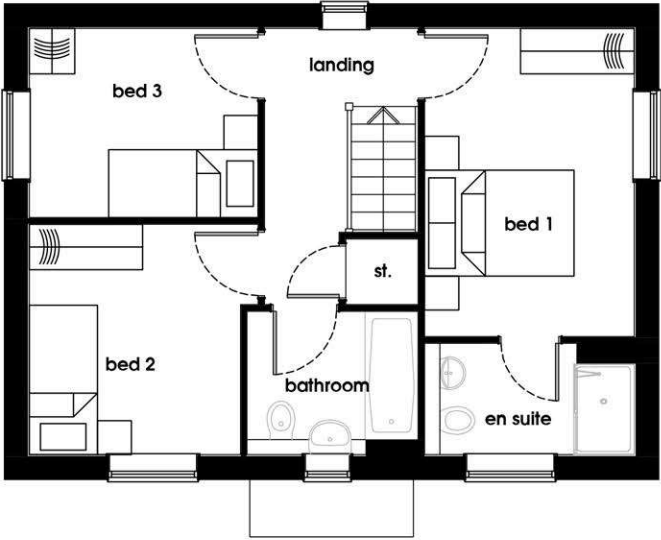


first floor plan




front elevation



side elevation

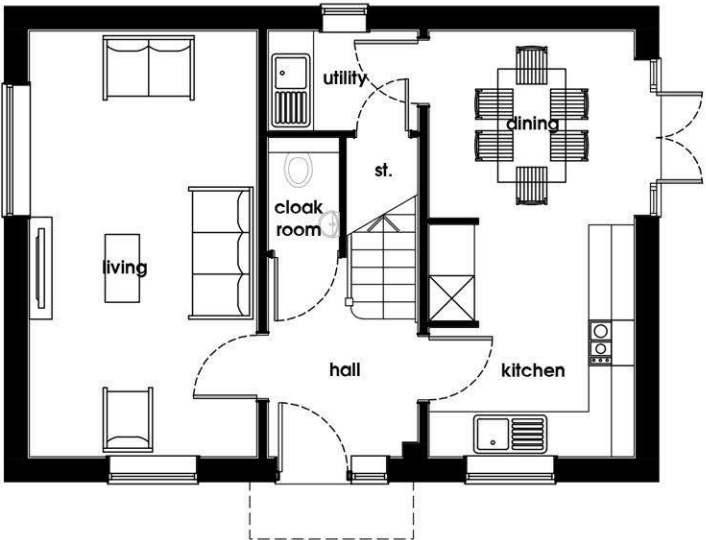

ground floor plan

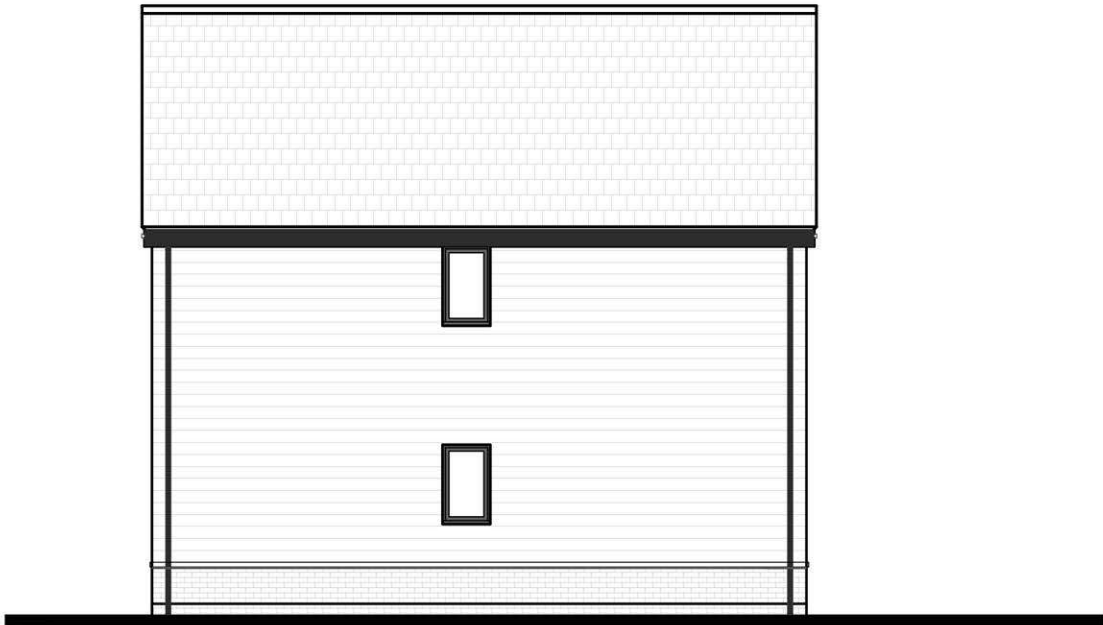

rear elevation



side elevation

client: Bellway Homes

project: RMN - Willowbrook

title: Housetype
3B.T08 - Shelter Belt

date: May 2024 drawn by: lh

scale: 1:100@A1 checked: ge



PLANNING

project number	drawing series	revision
4410	P100_SB	B
housetype reference		
3B.T08.SB.04		



general notes:
do not scale from the drawing, all dimensions shall be checked on site prior to commencing works.
all works shall conform to the current edition of the building regulations and other relevant statutory requirements.
all materials and workmanship shall conform with the relevant british standard specifications and codes of practice.
this drawing is the copyright of gdm architects and shall not be copied or reproduced without permission.
this drawing shall be read in conjunction with gdm architect's health and safety risk assessments and all works shall be carried out in a safe manner, by competent persons.
drawing produced by gdm architects ltd trading as gdm architects.

revision:	details:	by:	date:
A	Layout Update	lh	18.11.2024

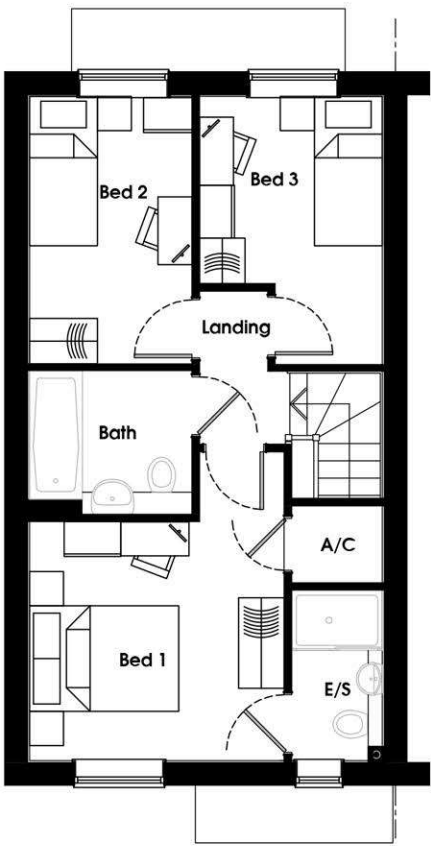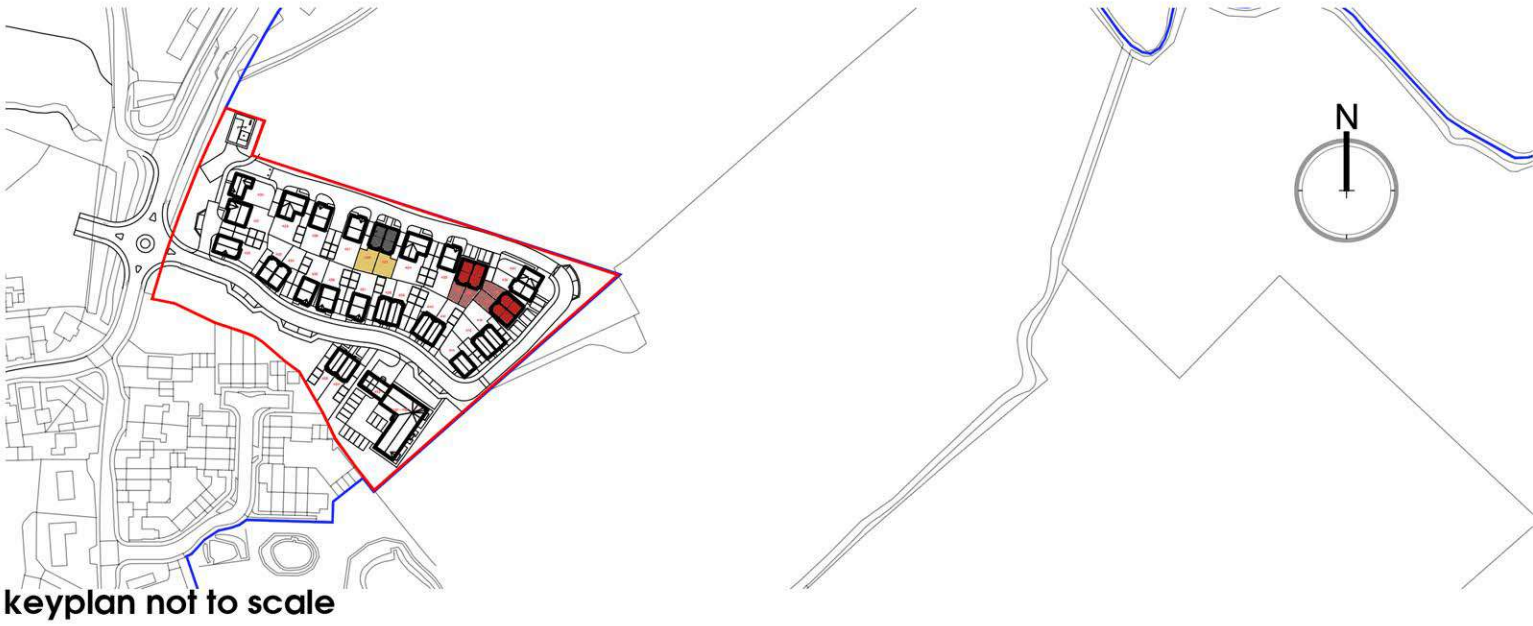


first floor plan




front elevation




side elevation

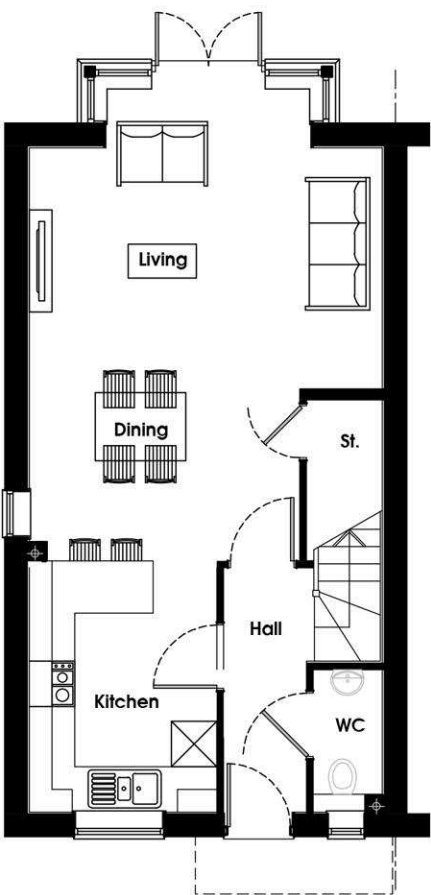

ground floor plan

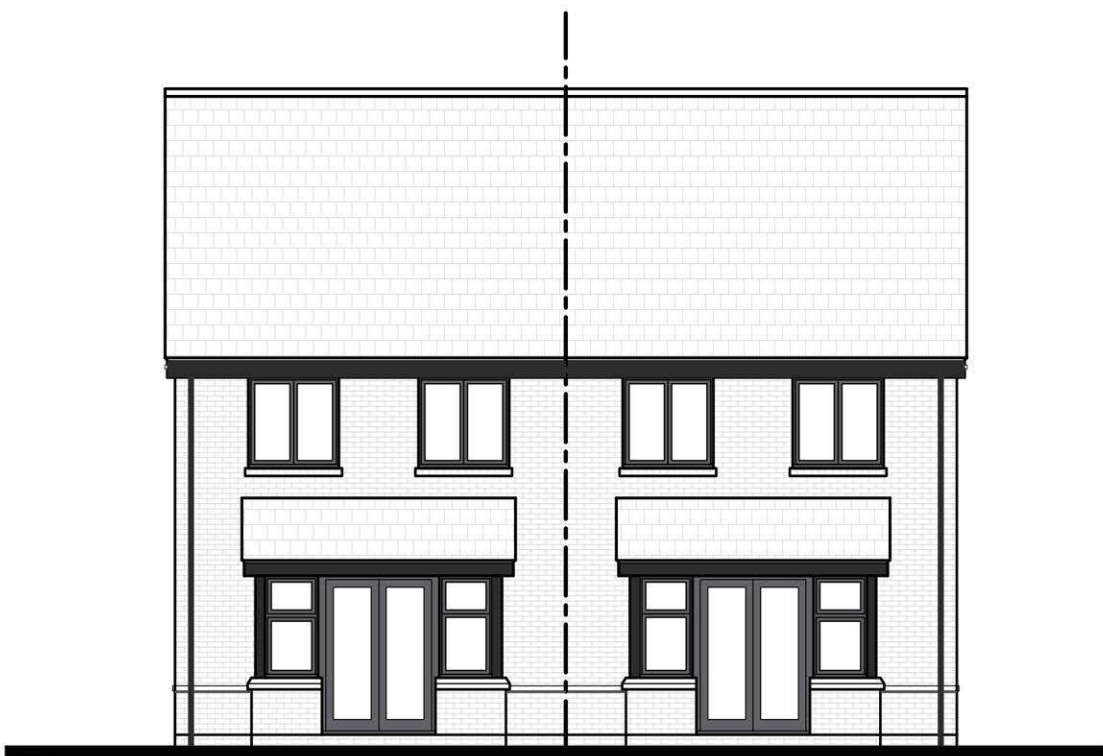

rear elevation

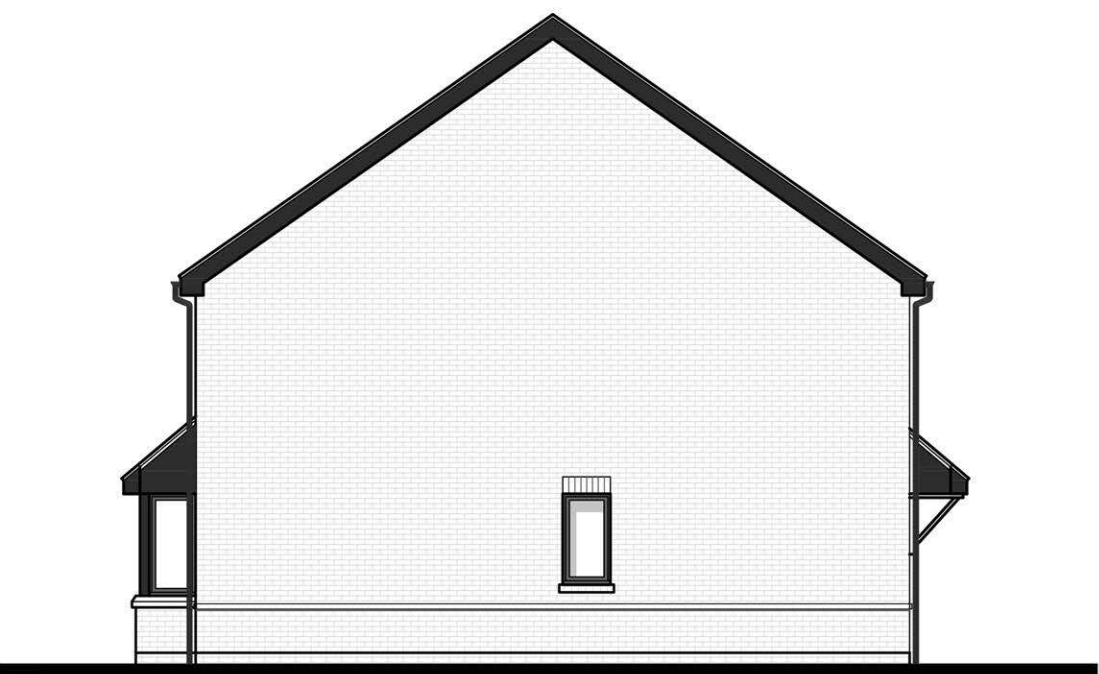



side elevation

PLANNING

project number	drawing series	revision
4410	P100_SB	A
house type reference		
3B.T11.SB.01		

general notes:
do not scale from the drawing, all dimensions shall be checked on site prior to commencing works.
all works shall conform to the current edition of the building regulations and other relevant statutory requirements.
all materials and workmanship shall conform with the relevant british standard specifications and codes of practice.
this drawing is the copyright of gdm architects and shall not be copied or reproduced without permission.
this drawing shall be read in conjunction with gdm architect's health and safety risk assessments and all works shall be carried out in a safe manner, by competent persons.
drawing produced by gdm architects ltd trading as gdm architects.

revision:	details:	by:	date:
A	Layout Update	lh	18.11.2024

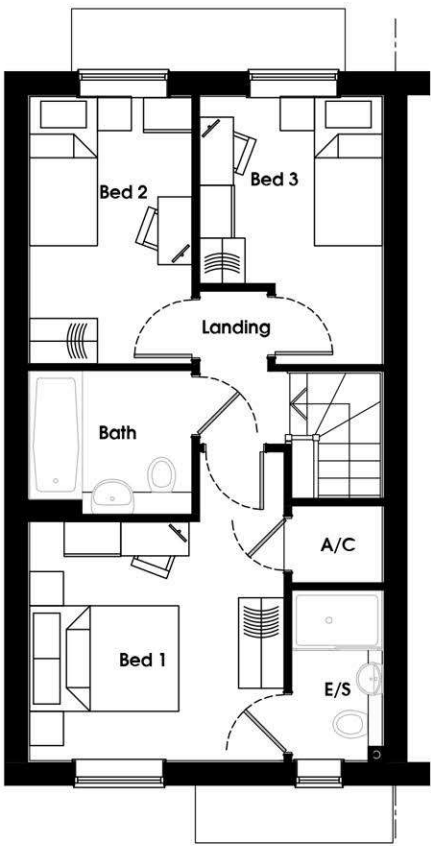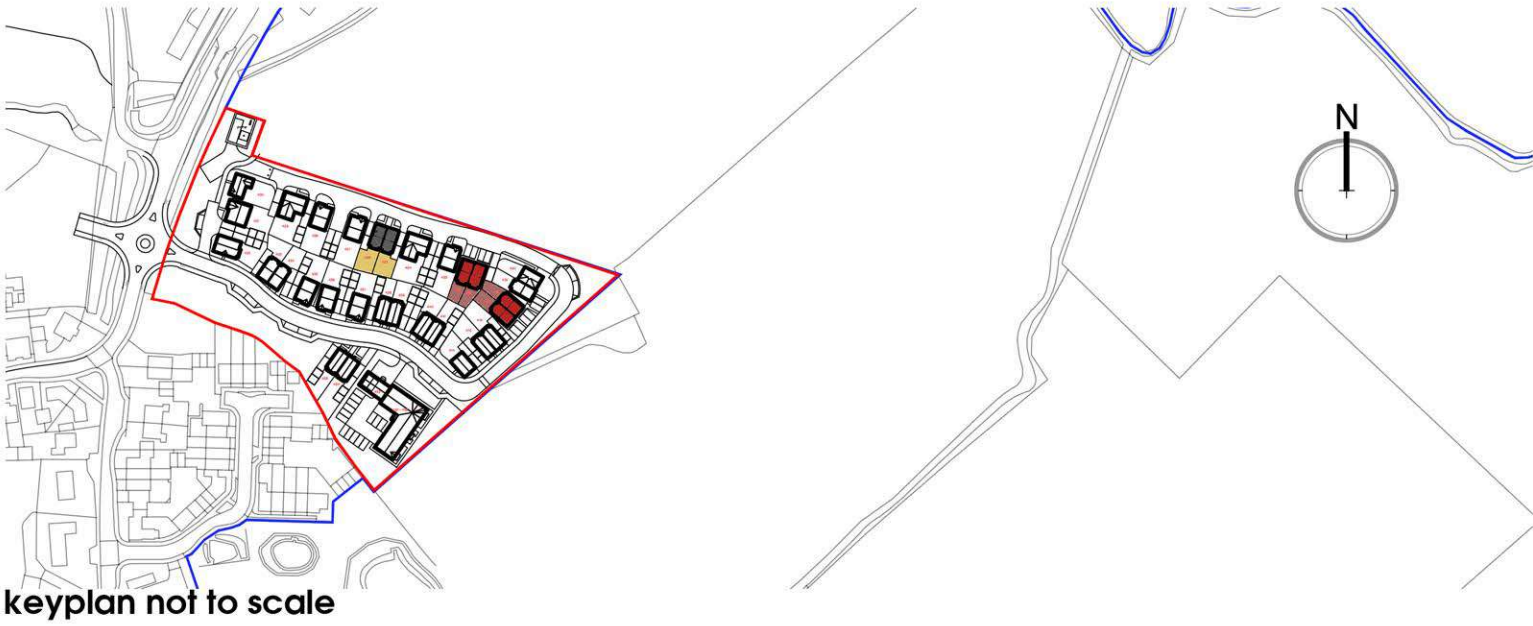


first floor plan




front elevation




side elevation

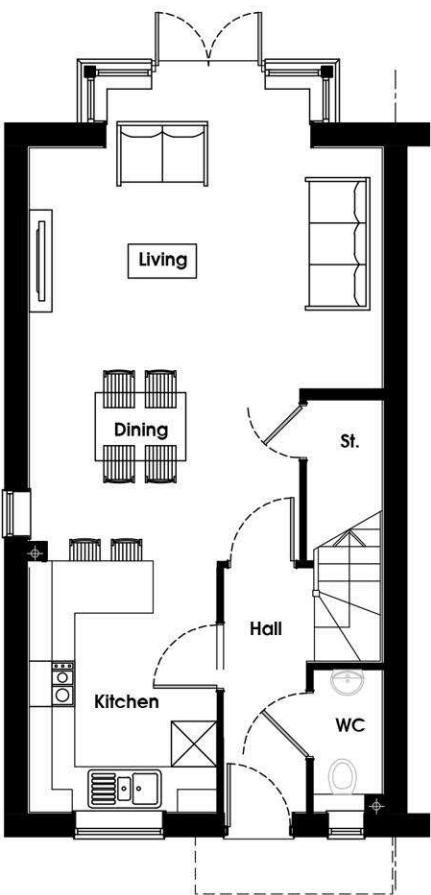

ground floor plan

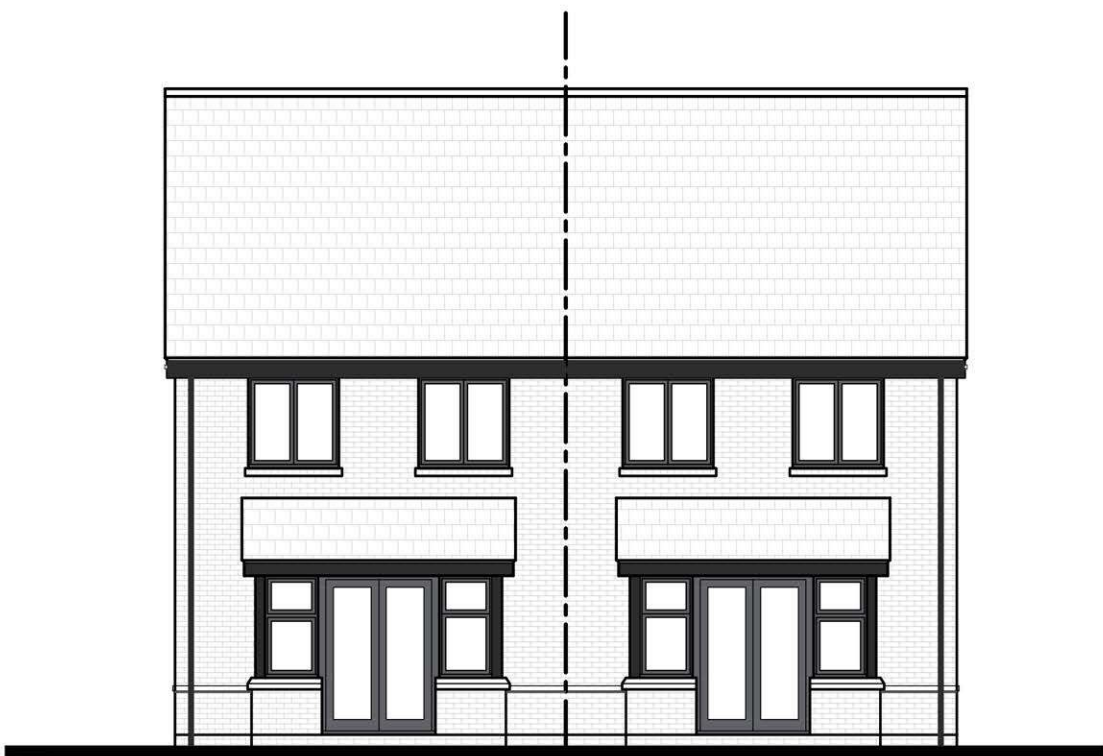

rear elevation

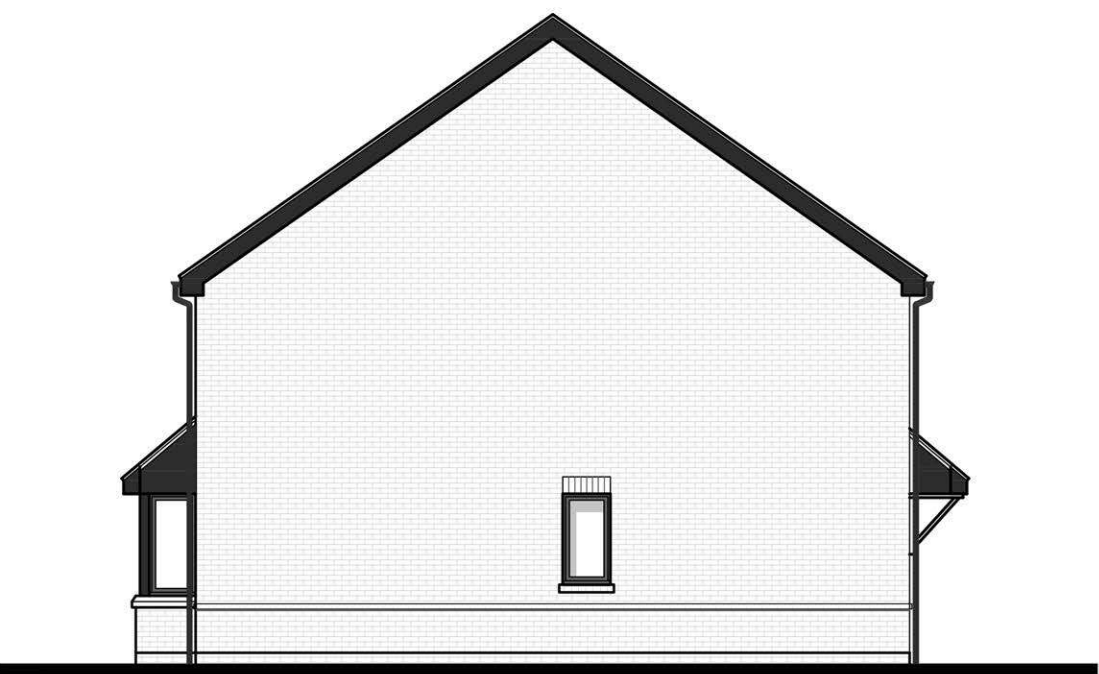



side elevation

PLANNING

project number	drawing series	revision
4410	P100_SB	A
house type reference		
3B.T11.SB.01		

general notes:
do not scale from the drawing, all dimensions shall be checked on site prior to commencing works.
all works shall conform to the current edition of the building regulations and other relevant statutory requirements.
all materials and workmanship shall conform with the relevant british standard specifications and codes of practice.
this drawing is the copyright of gdm architects and shall not be copied or reproduced without permission.
this drawing shall be read in conjunction with gdm architect's health and safety risk assessments and all works shall be carried out in a safe manner, by competent persons.
drawing produced by gdm architects ltd trading as gdm architects.

revision: details: by: date:
A Layout Update lh 18.11.2024

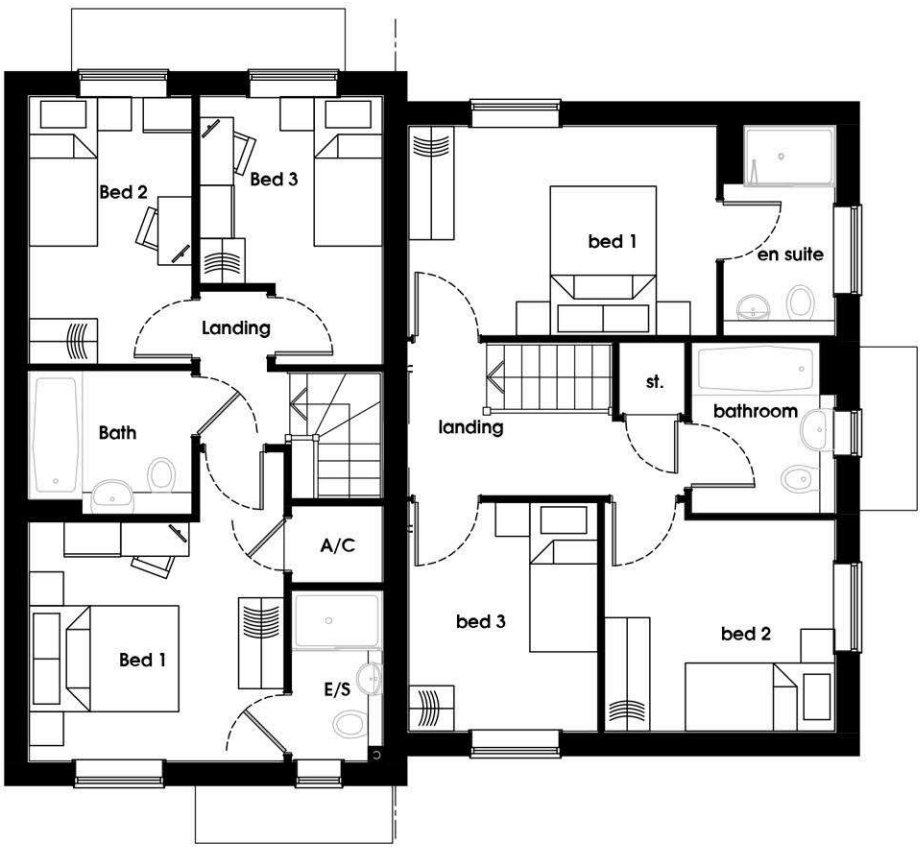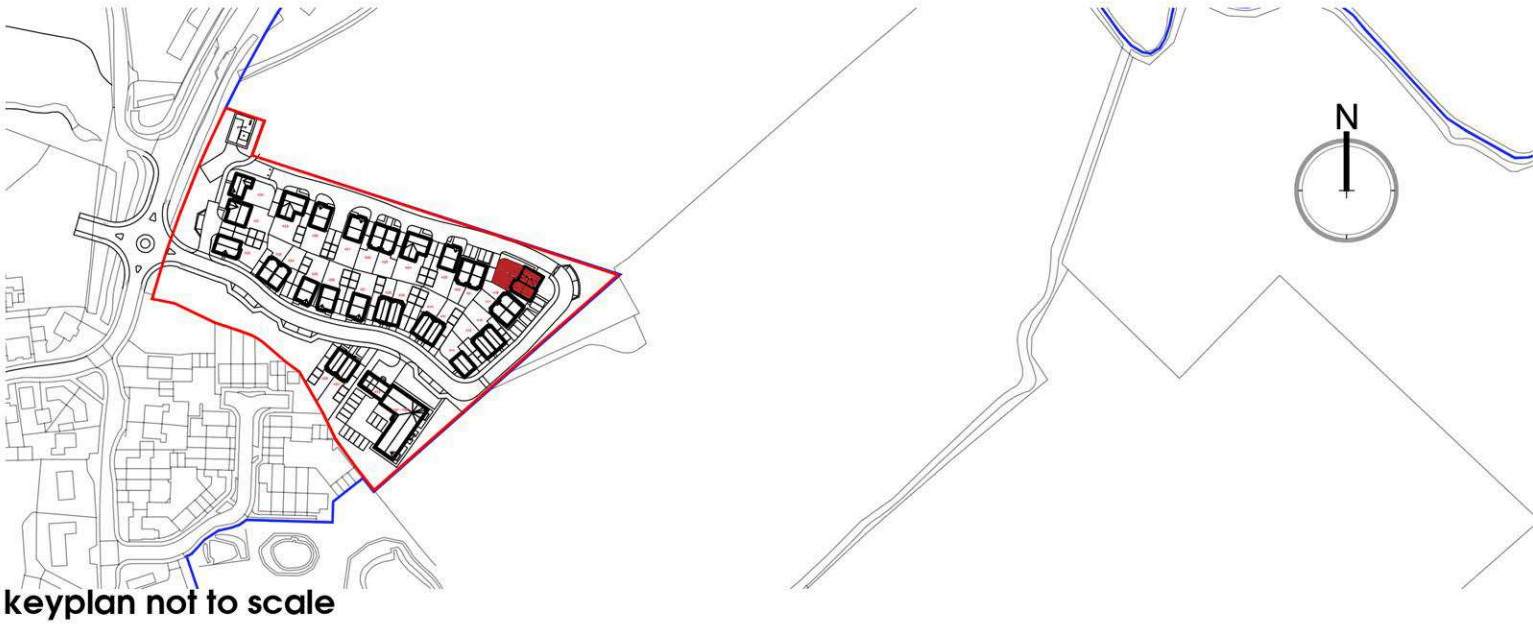


first floor plan



front elevation




side elevation

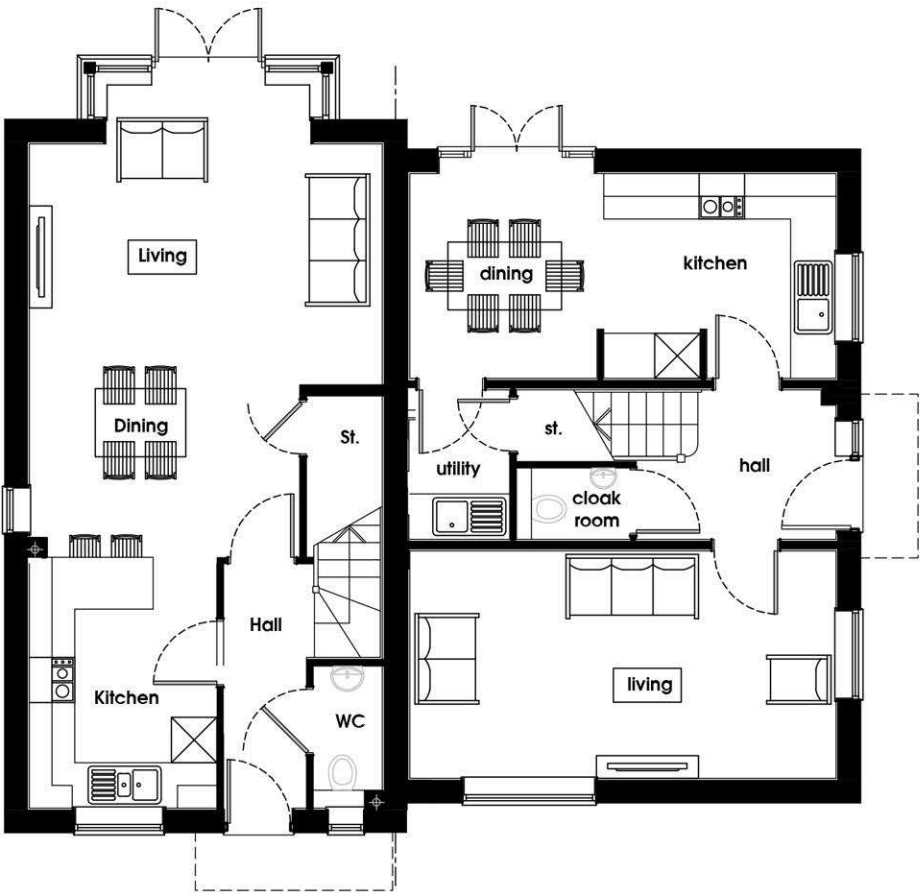

ground floor plan




rear elevation

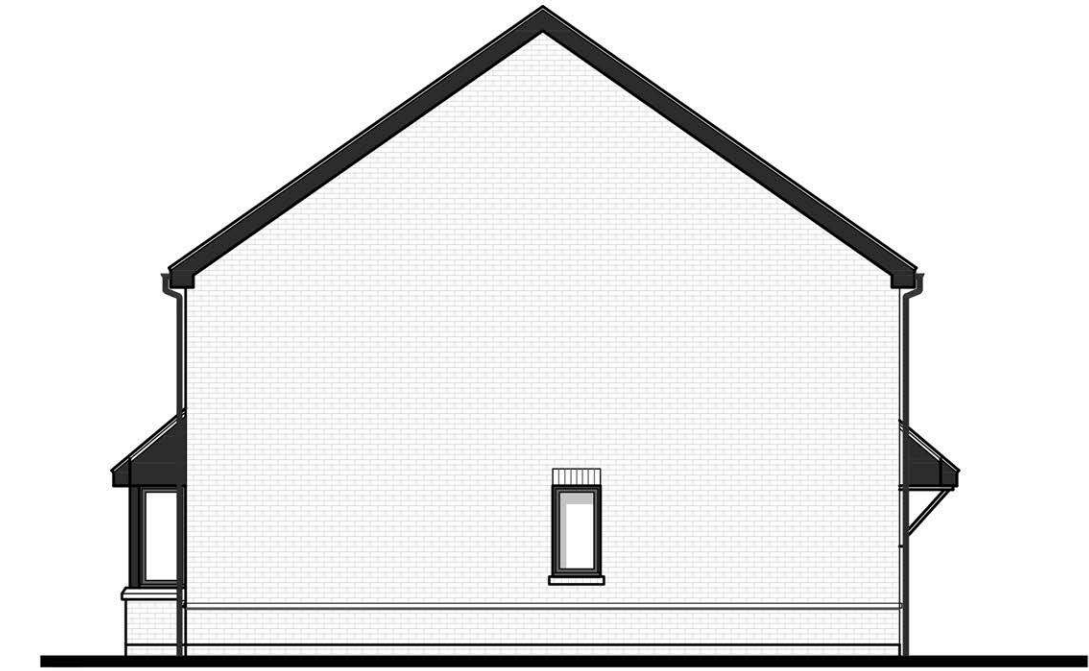


side elevation

general notes:
do not scale from the drawing, all dimensions shall be checked on site prior to commencing works.
all works shall conform to the current edition of the building regulations and other relevant statutory requirements.
all materials and workmanship shall conform with the relevant british standard specifications and codes of practice.
this drawing is the copyright of gdm architects and shall not be copied or reproduced without permission.
this drawing shall be read in conjunction with gdm architect's health and safety risk assessments and all works shall be carried out in a safe manner, by competent persons.
drawing produced by gdm architects ltd trading as gdm architects.


revision:	details:	by:	date:
A	Layout Update	lh	18.11.2024
B	Handed Plot Notes	lh	20.12.2024

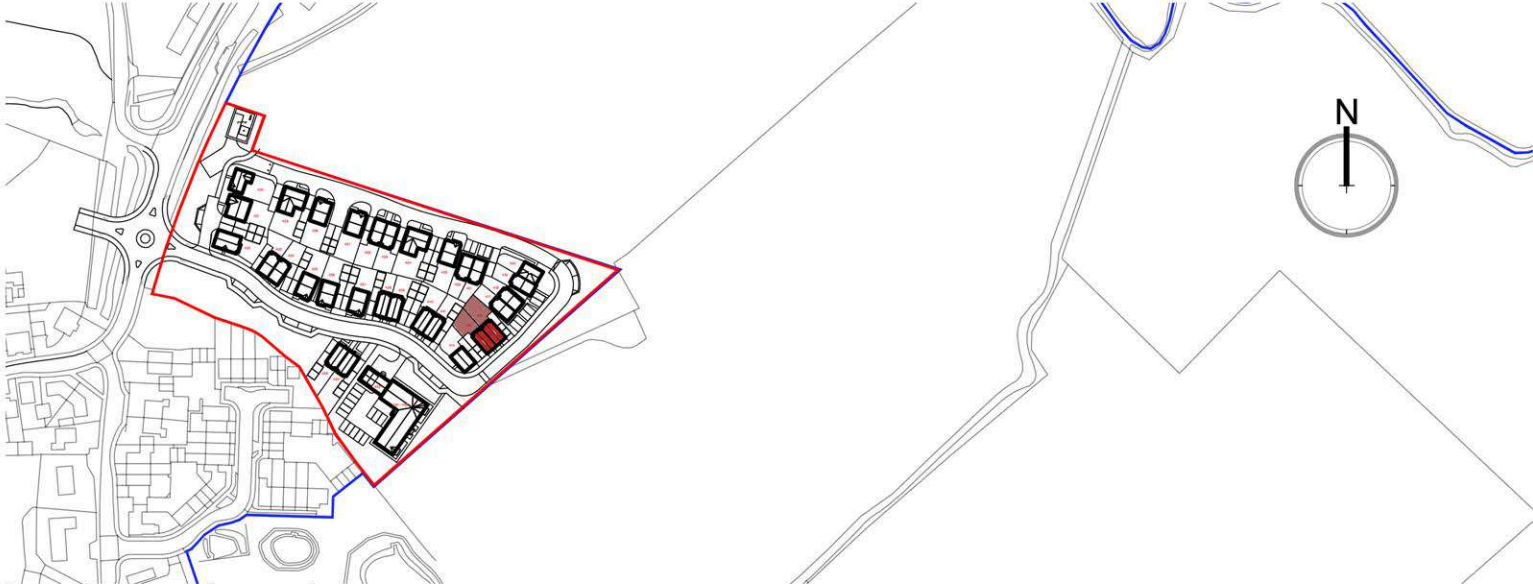

Note:
Plot 416 Handed

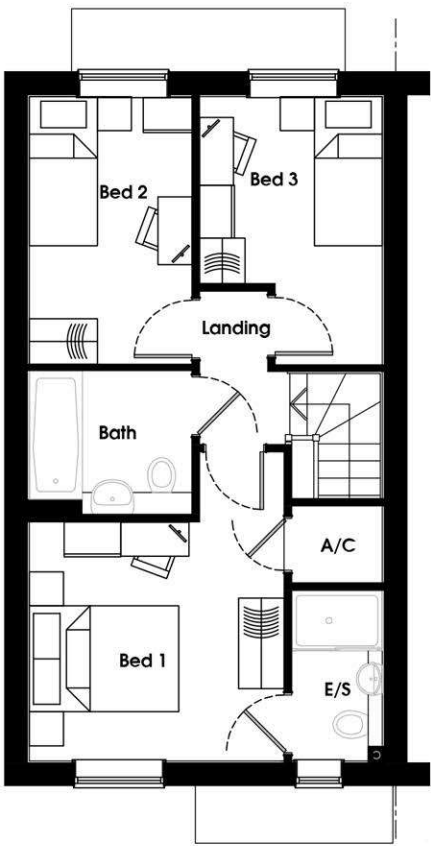


first floor plan

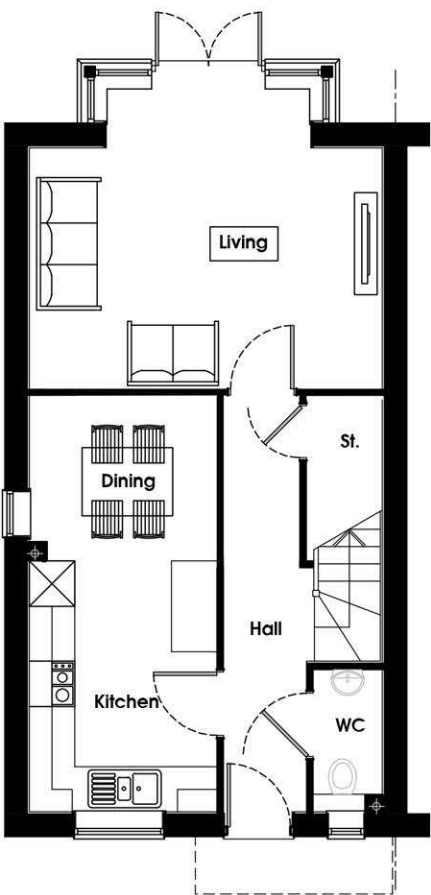

ground floor plan




front elevation

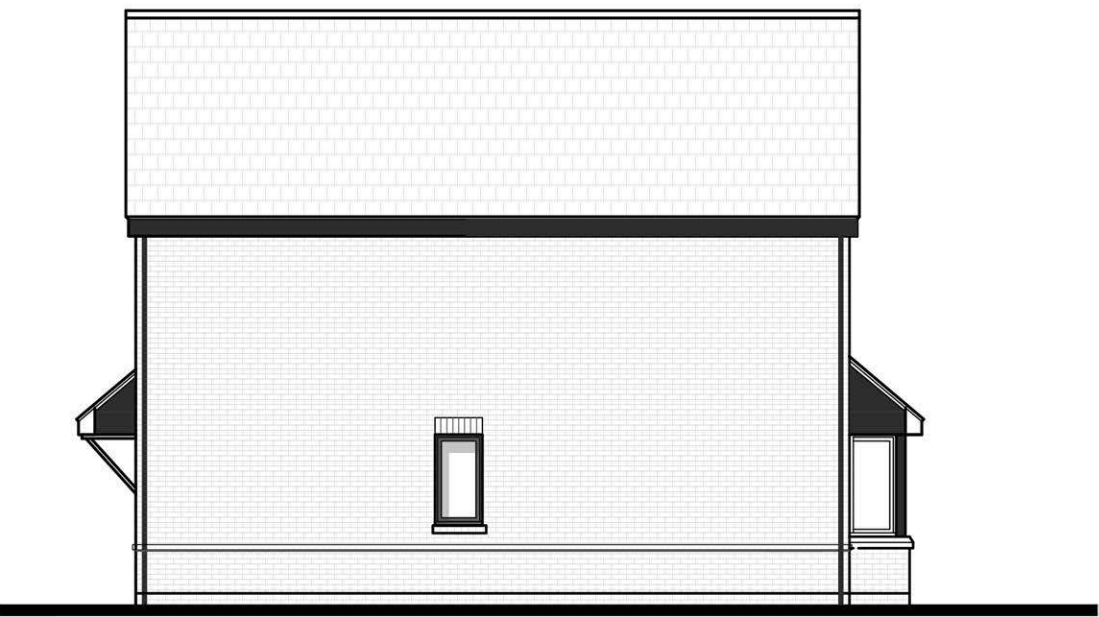

side elevation



rear elevation

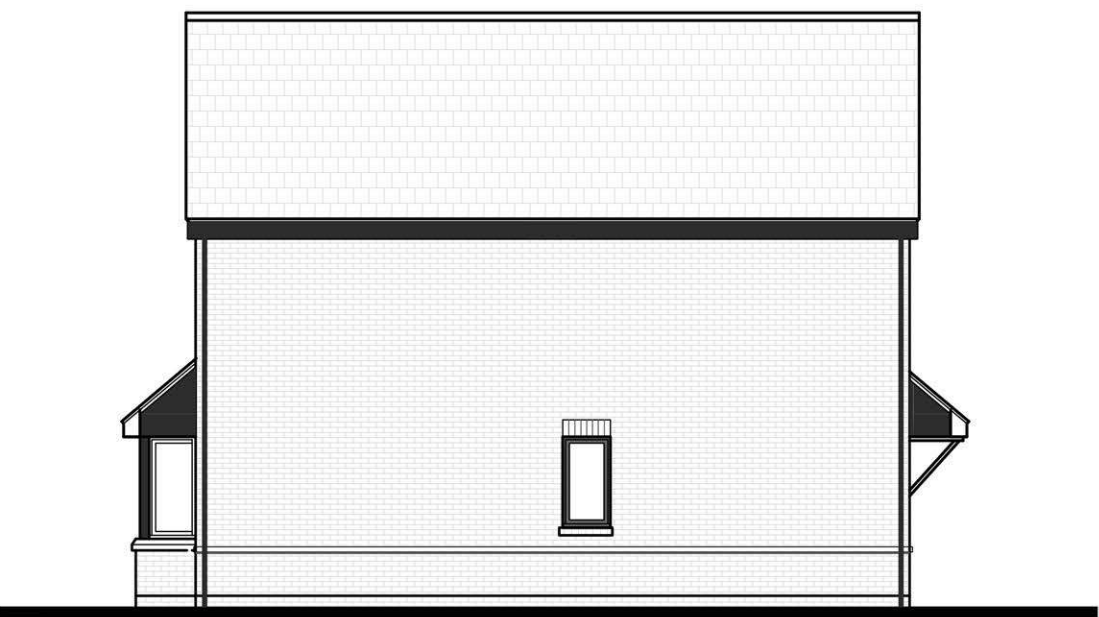

side elevation

client: Bellway Homes

project: RMN - Willowbrook

title: Housetype
3B.T12 - Shelter Belt

date: May 2024 drawn by: lh



scale: 1:100@A1 checked: ge

PLANNING


project number	drawing series	revision
4410	P100_SB	B
house type reference		
3B.T12.SB.01		

general notes:
do not scale from the drawing, all dimensions shall be checked on site prior to commencing works.
all works shall conform to the current edition of the building regulations and other relevant statutory requirements.
all materials and workmanship shall conform with the relevant british standard specifications and codes of practice.
this drawing is the copyright of gdm architects and shall not be copied or reproduced without permission.
this drawing shall be read in conjunction with gdm architect's health and safety risk assessments and all works shall be carried out in a safe manner, by competent persons.
drawing produced by gdm architects ltd trading as gdm architects.

revision:	details:	by:	date:
A	Layout Update	lh	18.11.2024

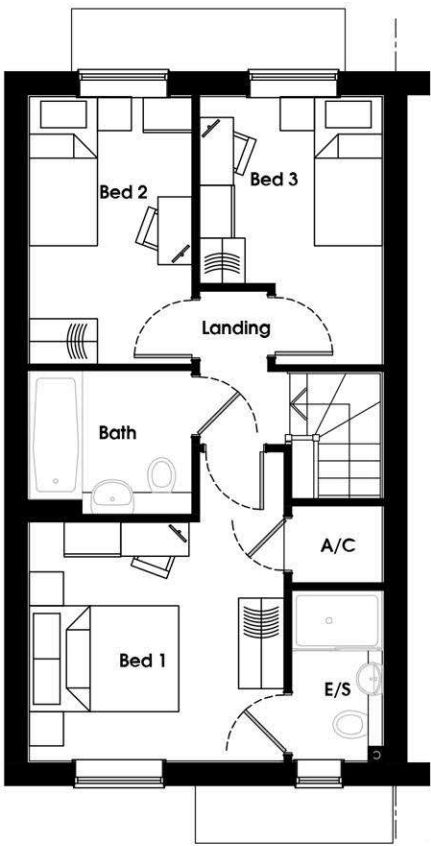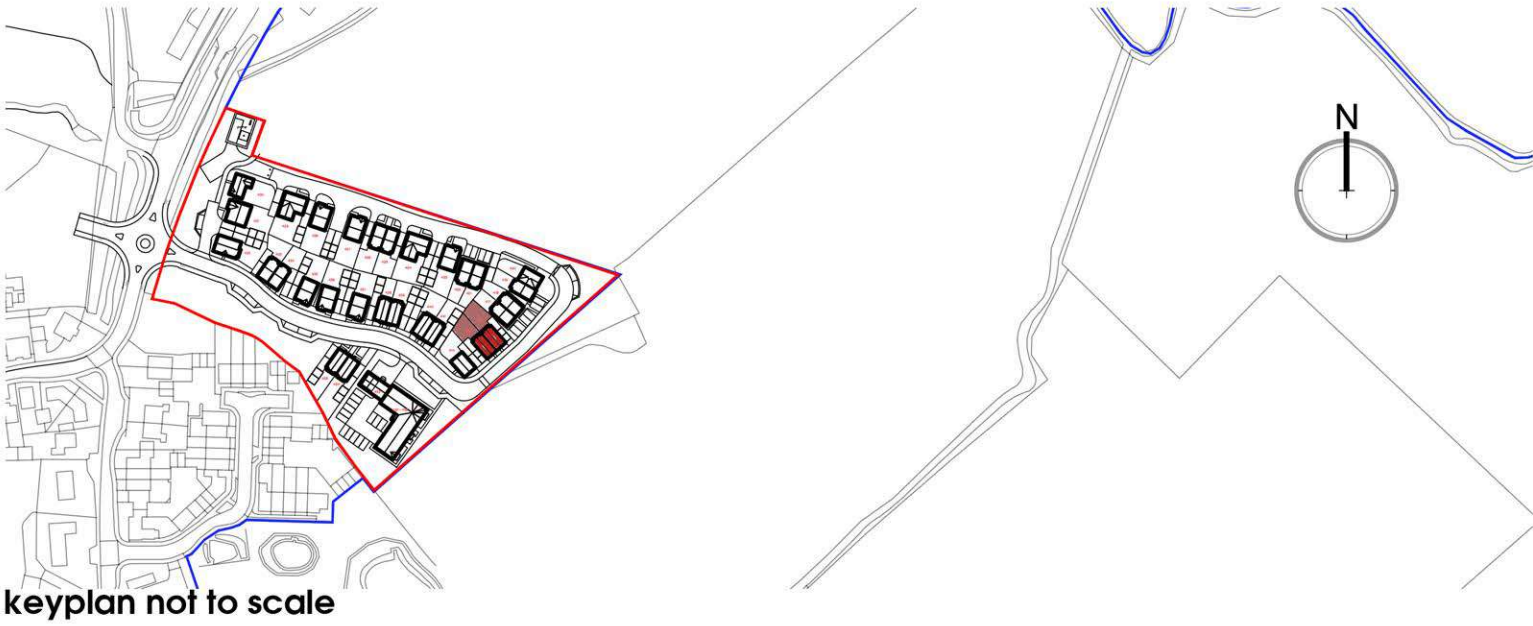


first floor plan

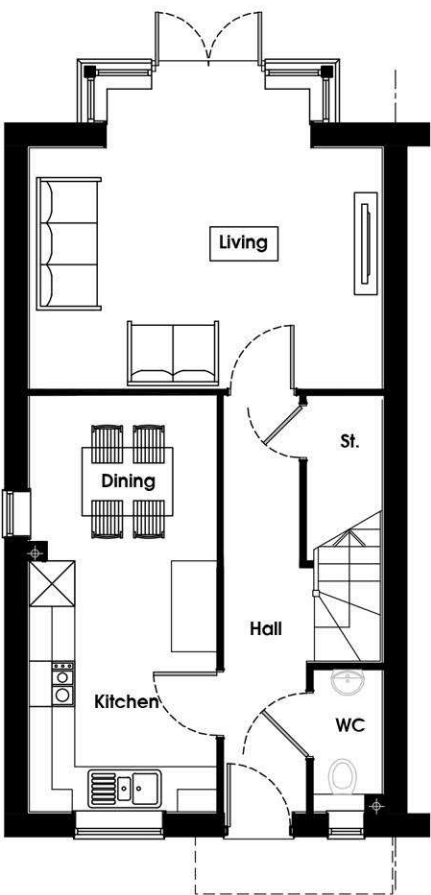

ground floor plan




front elevation

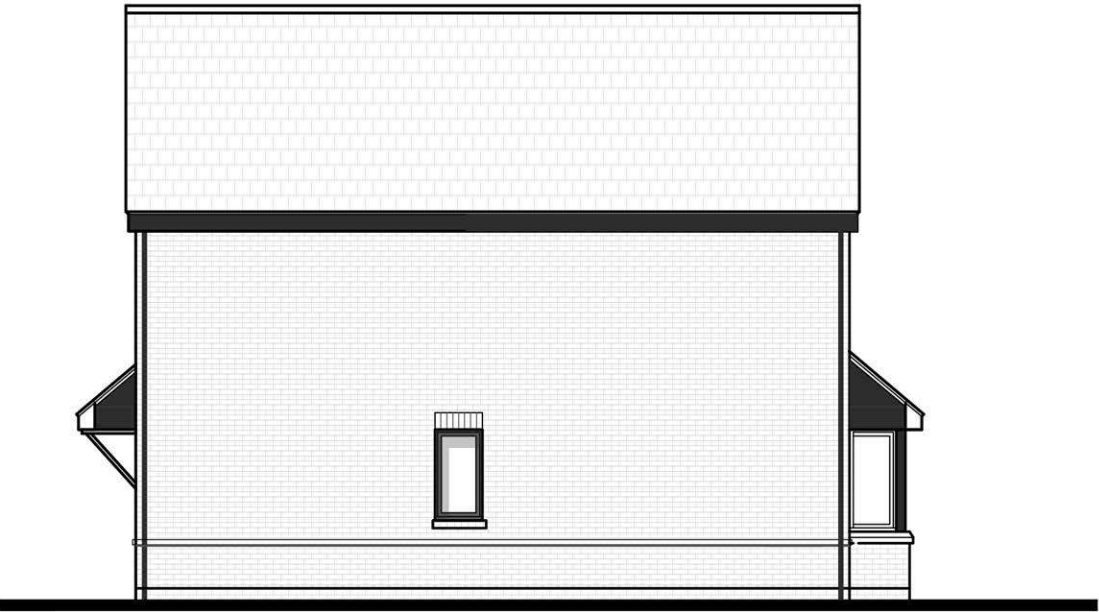

side elevation





rear elevation

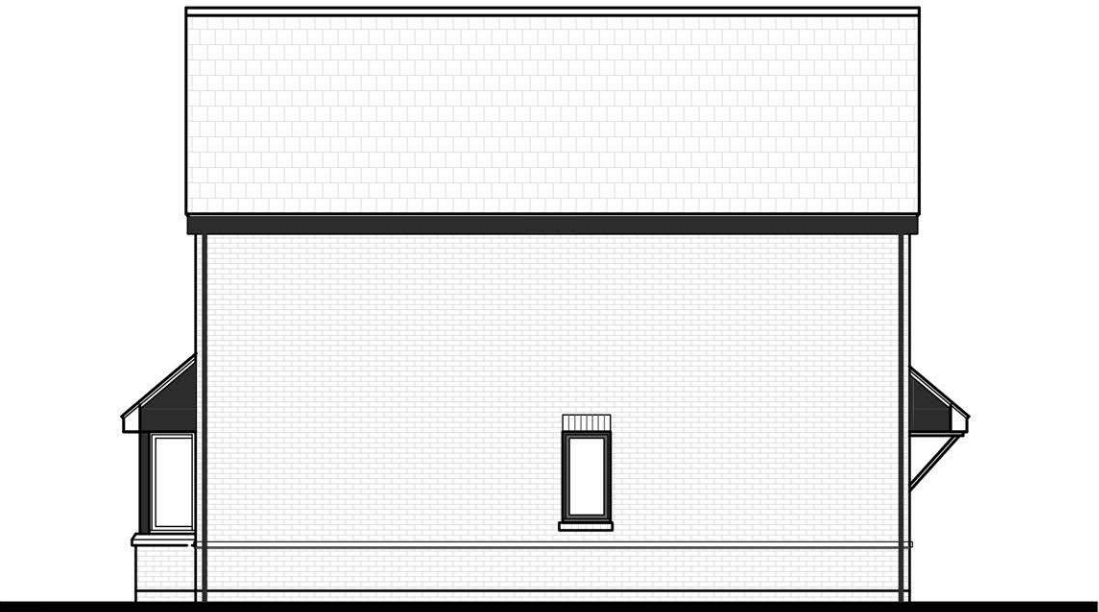

side elevation

general notes:
do not scale from the drawing, all dimensions shall be checked on site prior to commencing works.
all works shall conform to the current edition of the building regulations and other relevant statutory requirements.
all materials and workmanship shall conform with the relevant british standard specifications and codes of practice.
this drawing is the copyright of gdm architects and shall not be copied or reproduced without permission.
this drawing shall be read in conjunction with gdm architect's health and safety risk assessments and all works shall be carried out in a safe manner, by competent persons.
drawing produced by gdm architects ltd trading as gdm architects.

revision:	details:	by:	date:
A	Layout Update	lh	18.11.2024

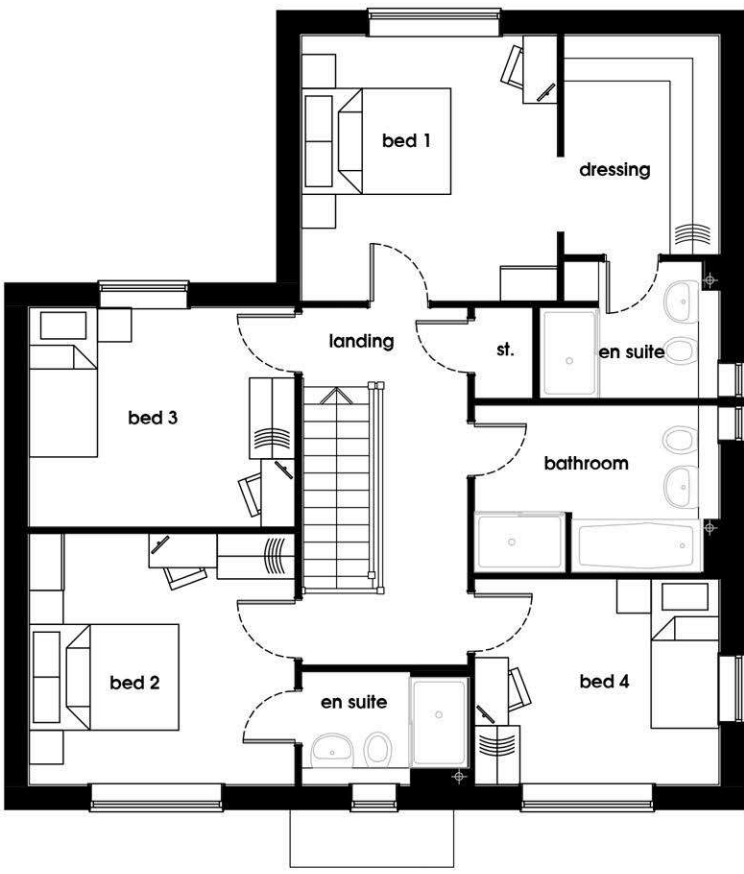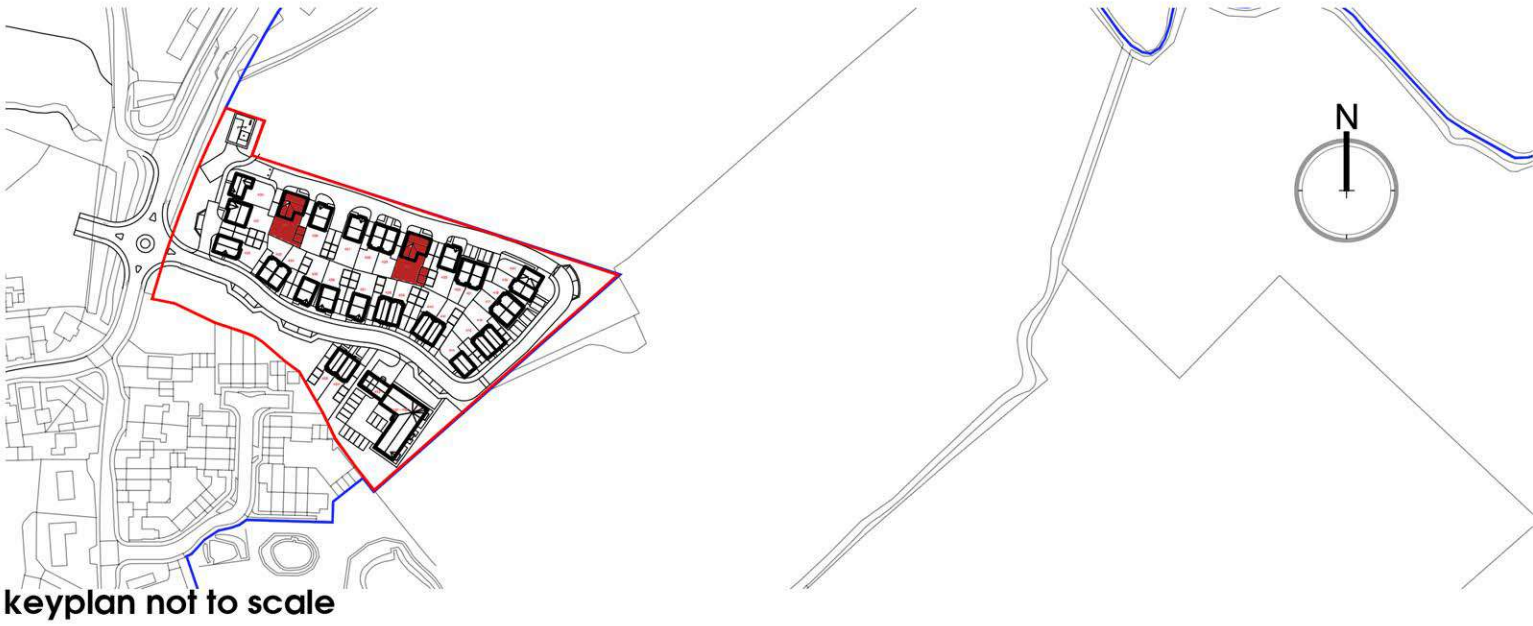


first floor plan



front elevation



side elevation

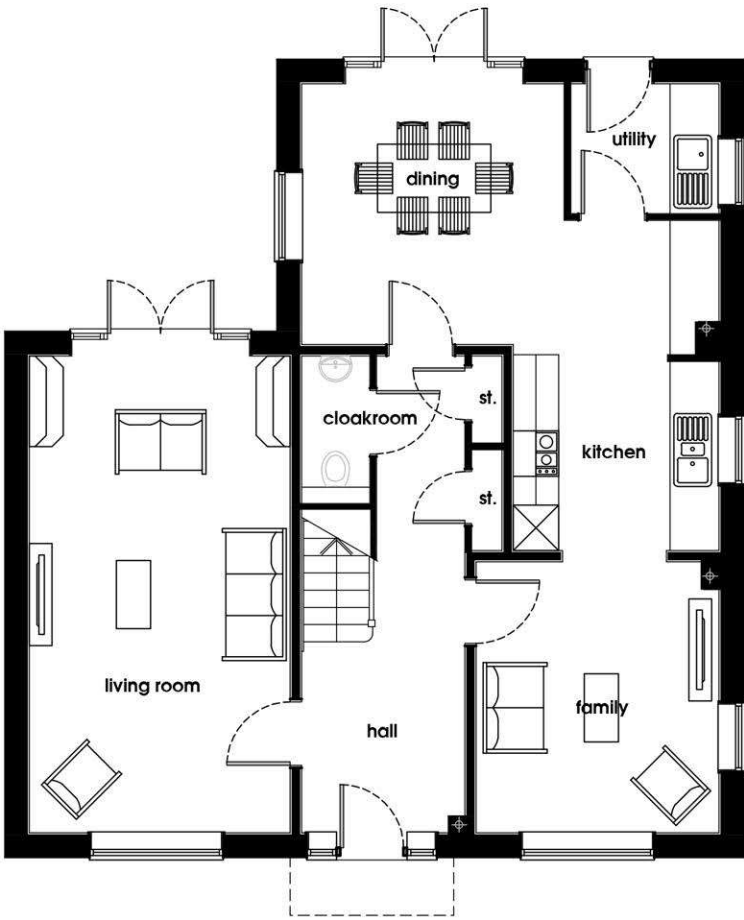

ground floor plan



rear elevation



side elevation

PLANNING

project number	drawing series	revision
4410	P100_SB	A
house type reference		
4B.T01.SB.01		