



URBAN CORRIDOR

Character Areas:

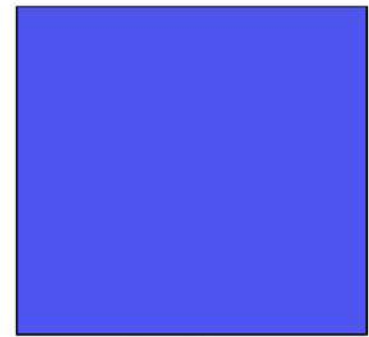

Urban Corridor

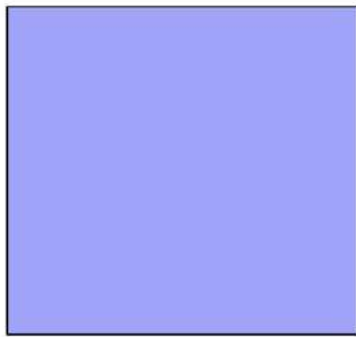


Urban Corridor Edge


material options:




plain clay roof tile

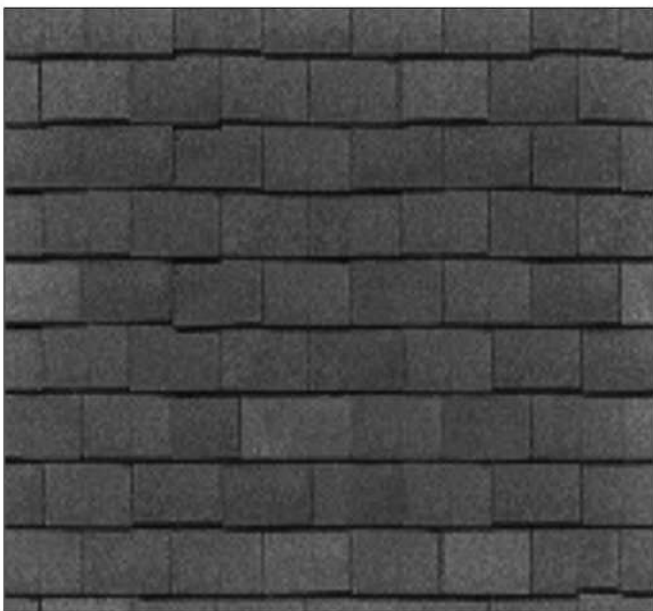


fibre cement slate roof tile

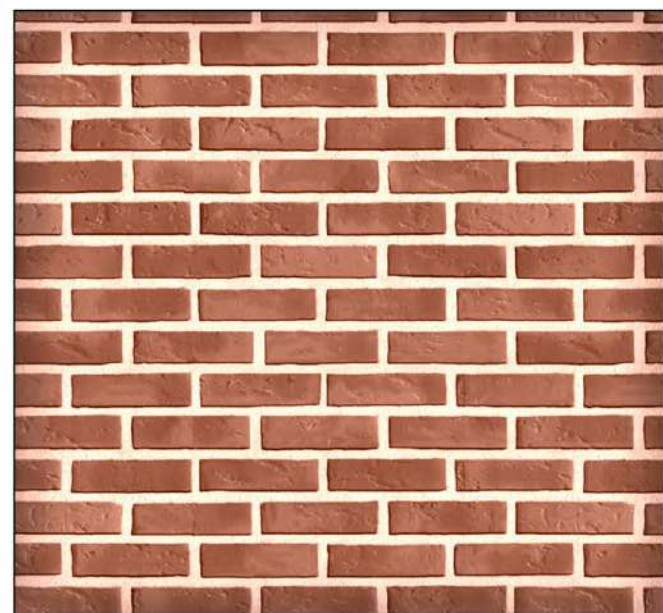


red brick

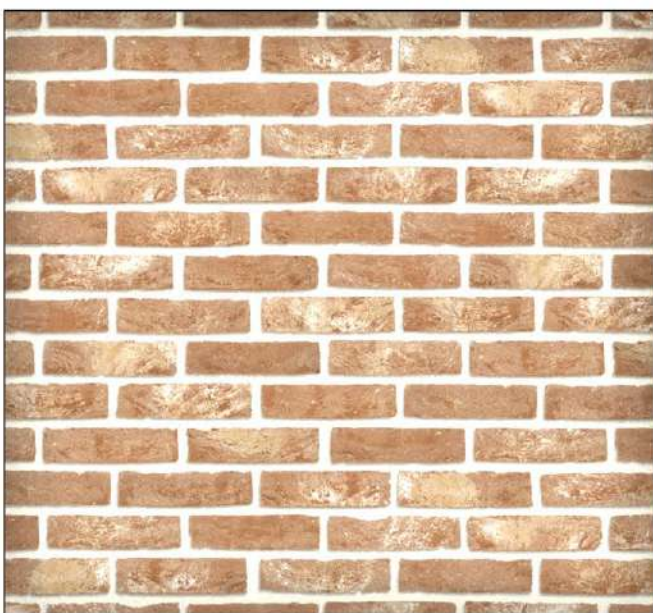


buff brick

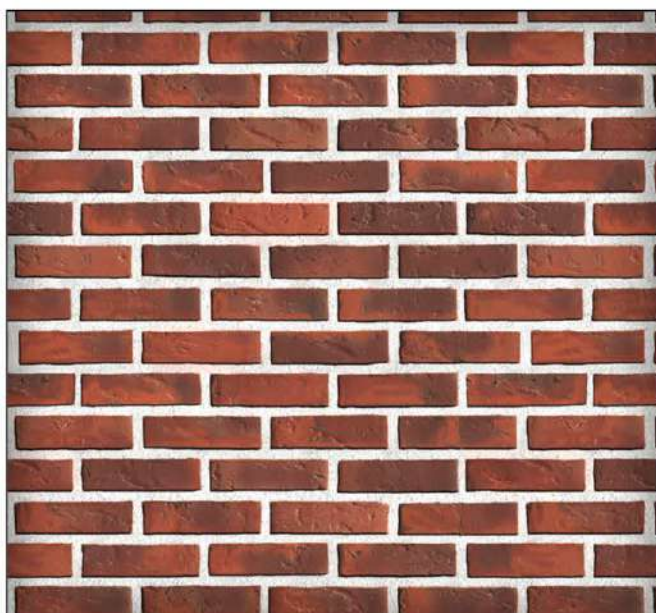


feature red brick

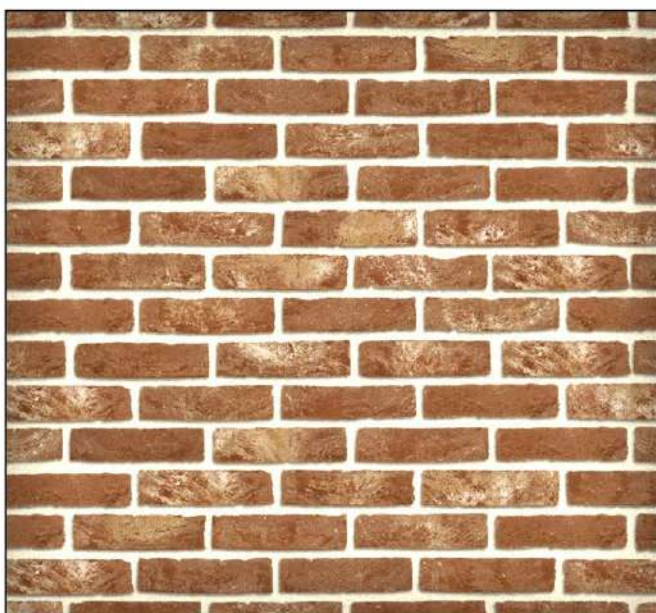

feature buff brick

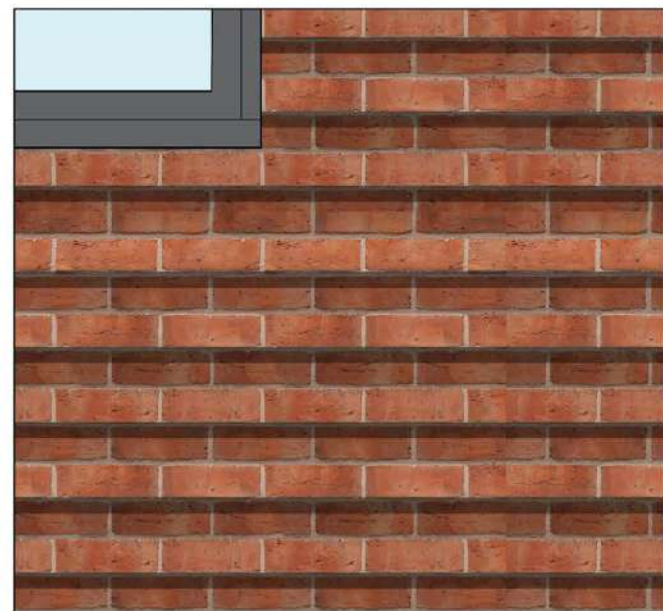

protruding brick detail

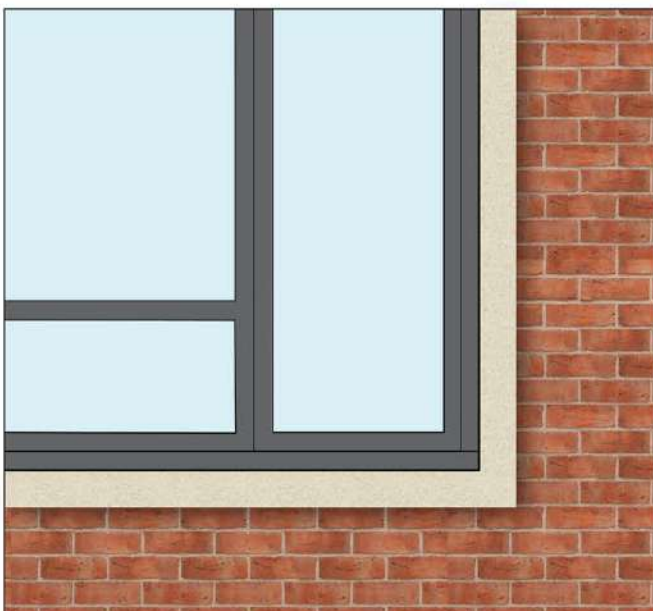

stone window surround



clipped eaves & dentil course



slimline flat canopy





vertical black timber composite cladding

general notes:
do not scale from the drawing, all dimensions shall be checked on site prior to commencing works.
all works shall conform to the current edition of the building regulations and other relevant statutory requirements.
all materials and workmanship shall conform with the relevant british standard specifications and codes of practice.
this drawing is the copyright of gdm architects and shall not be copied or reproduced without permission.
this drawing shall be read in conjunction with gdm architect's health and safety risk assessments and all works shall be carried out in a safe manner, by competent persons.
drawing produced by gdm architects ltd trading as gdm architects.
revision: details: by: date:

PLANNING		
project number	drawing series	revision
4410	P100_UC	-
housetype reference		

general notes:
do not scale from the drawing, all dimensions shall be checked on site prior to commencing works.
all works shall conform to the current edition of the building regulations and other relevant statutory requirements.
all materials and workmanship shall conform with the relevant british standard specifications and codes of practice.
this drawing is the copyright of gdm architects and shall not be copied or reproduced without permission.
this drawing shall be read in conjunction with gdm architect's health and safety risk assessments and all works shall be carried out in a safe manner, by competent persons.
drawing produced by gdm architects ltd trading as gdm architects.


revision:	details:	by:	date:
A	Layout Update	lh	18.11.2024
B	Elevation Update	lh	20.12.2024

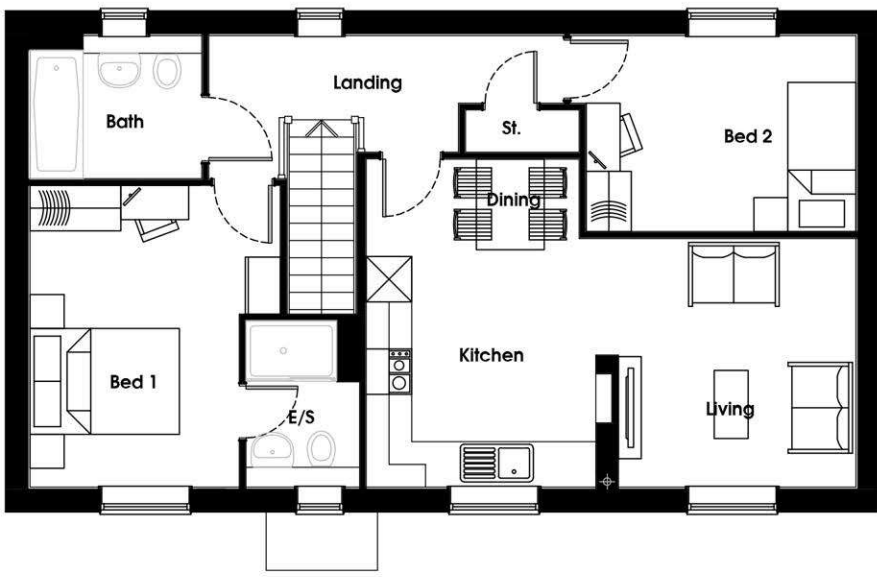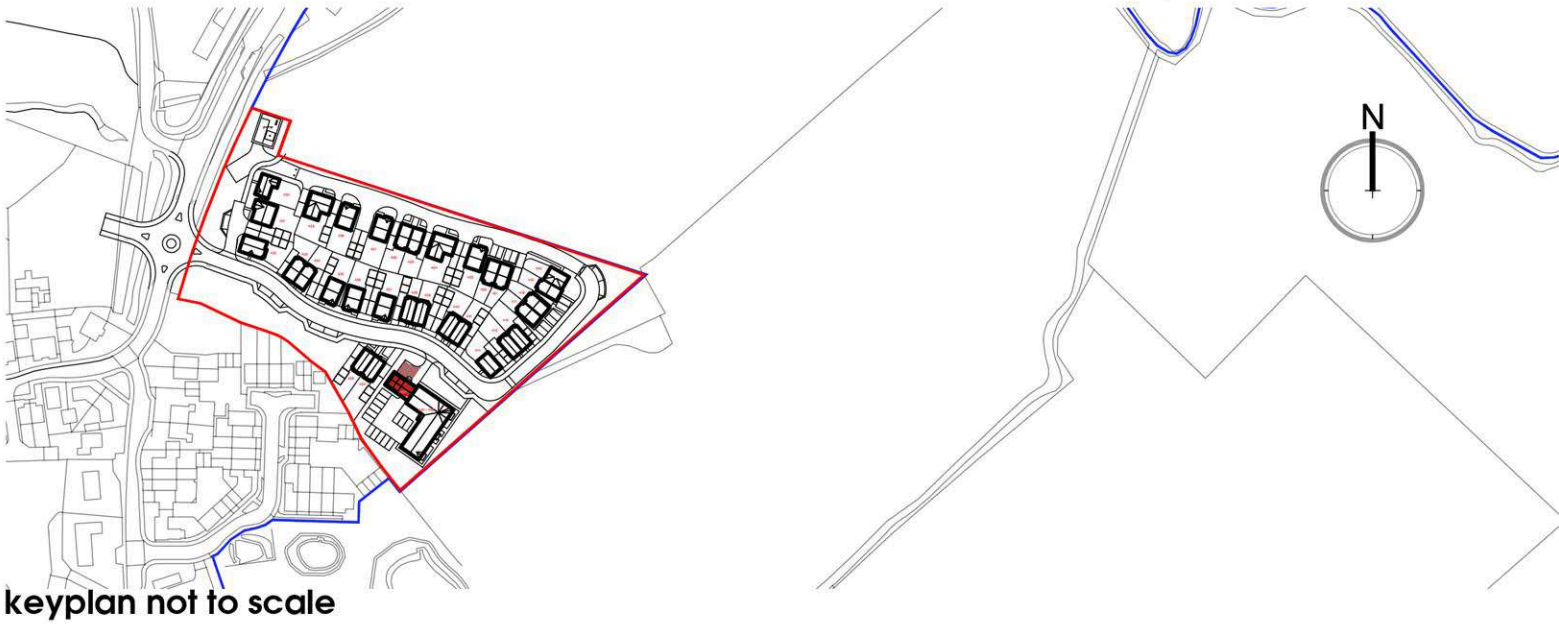


first floor plan




front elevation

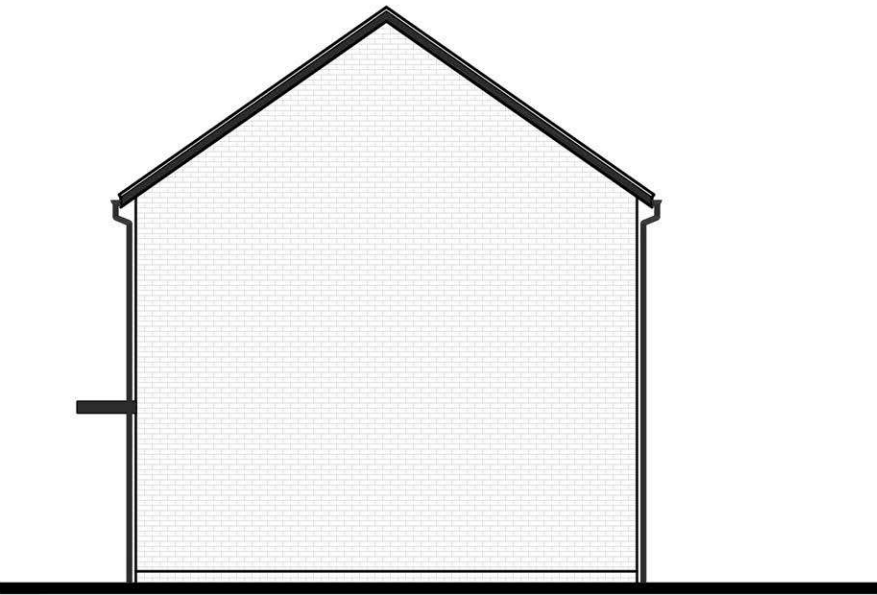


side elevation

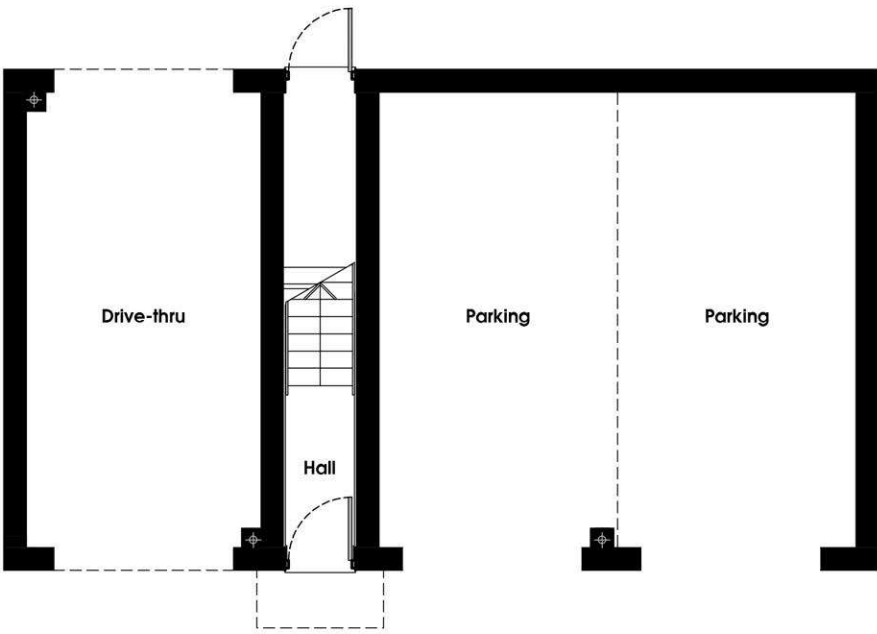

ground floor plan

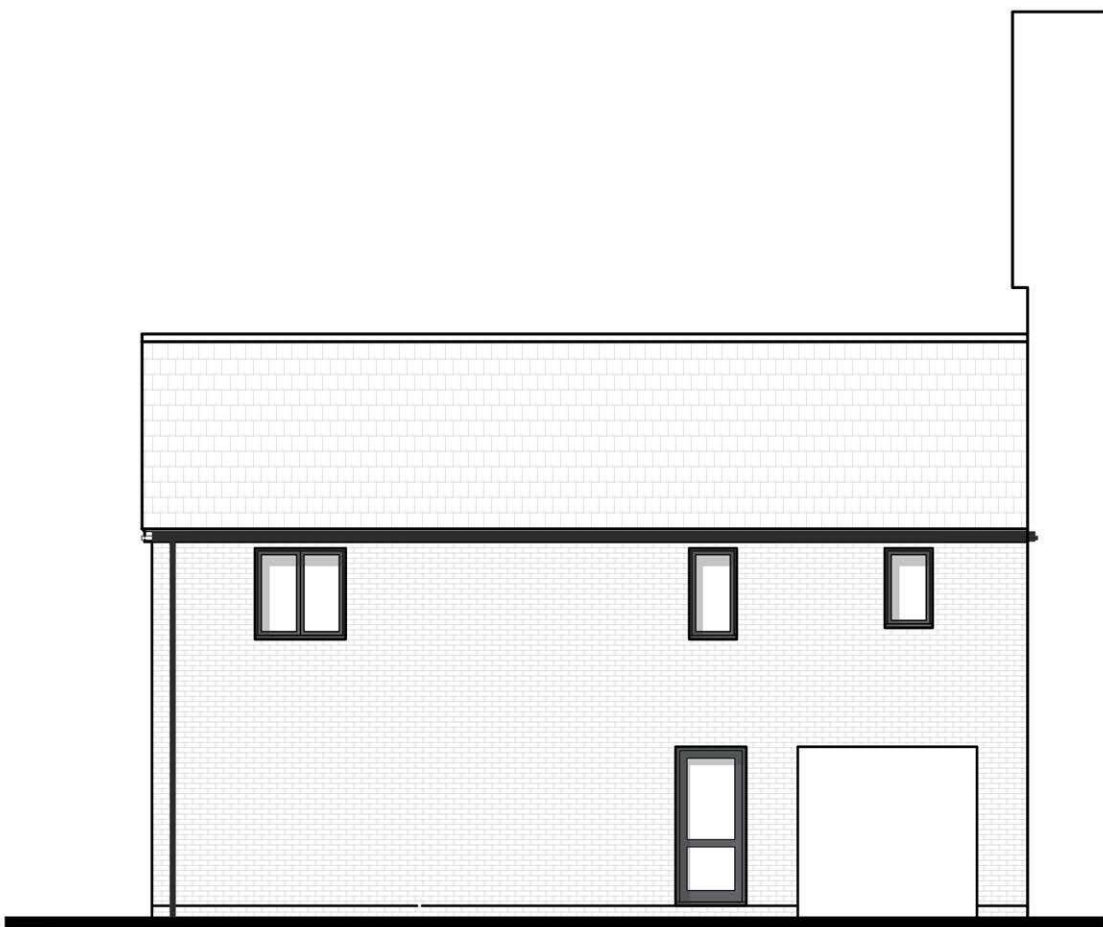

rear elevation

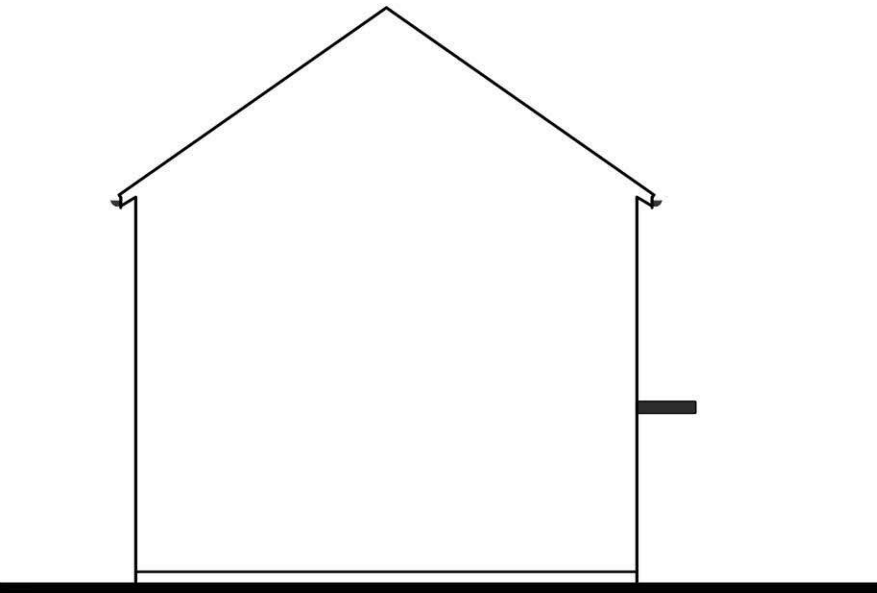



side elevation

PLANNING


project number	drawing series	revision
4410	P100_UC	B
housetype reference		
2B.T02.UC.01		

general notes:
do not scale from the drawing, all dimensions shall be checked on site prior to commencing works.
all works shall conform to the current edition of the building regulations and other relevant statutory requirements.
all materials and workmanship shall conform with the relevant british standard specifications and codes of practice.
this drawing is the copyright of gdm architects and shall not be copied or reproduced without permission.
this drawing shall be read in conjunction with gdm architect's health and safety risk assessments and all works shall be carried out in a safe manner, by competent persons.
drawing produced by gdm architects ltd trading as gdm architects.


revision:	details:	by:	date:
A	Layout Update	lh	18.11.2024

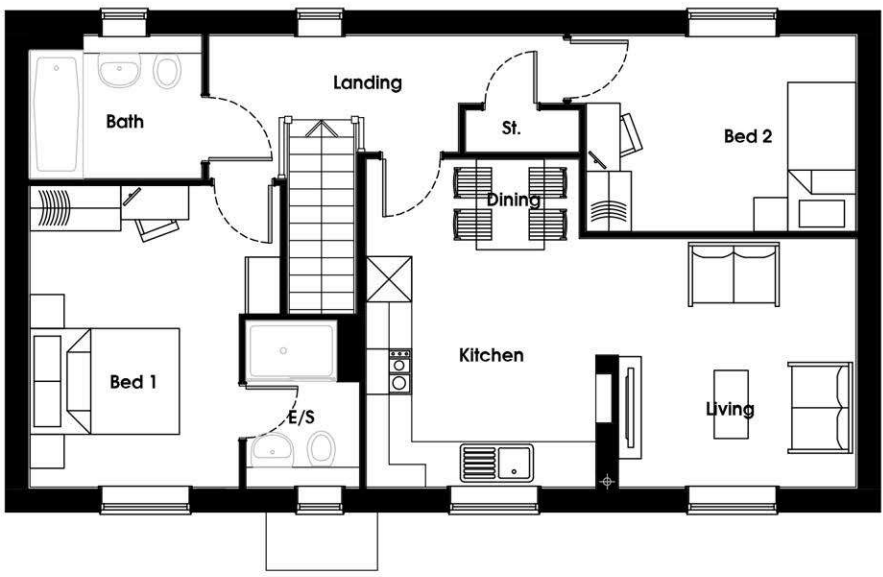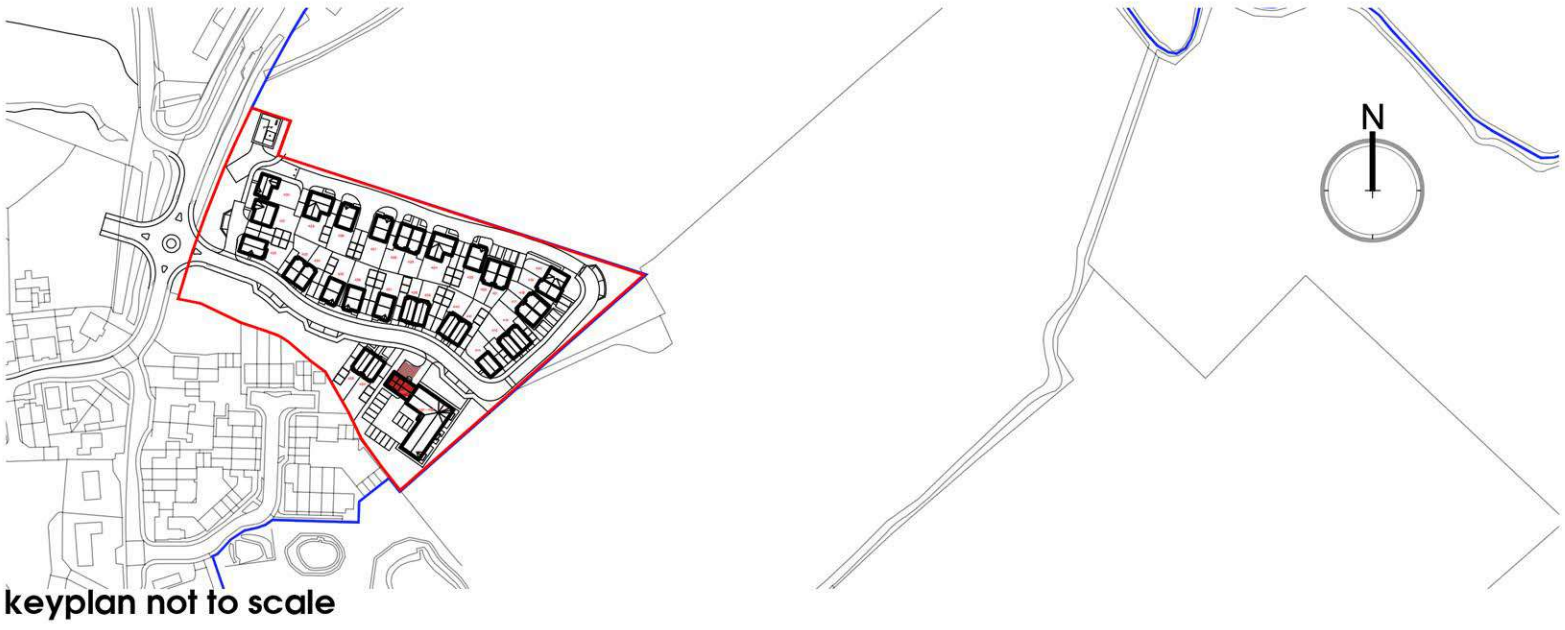


first floor plan

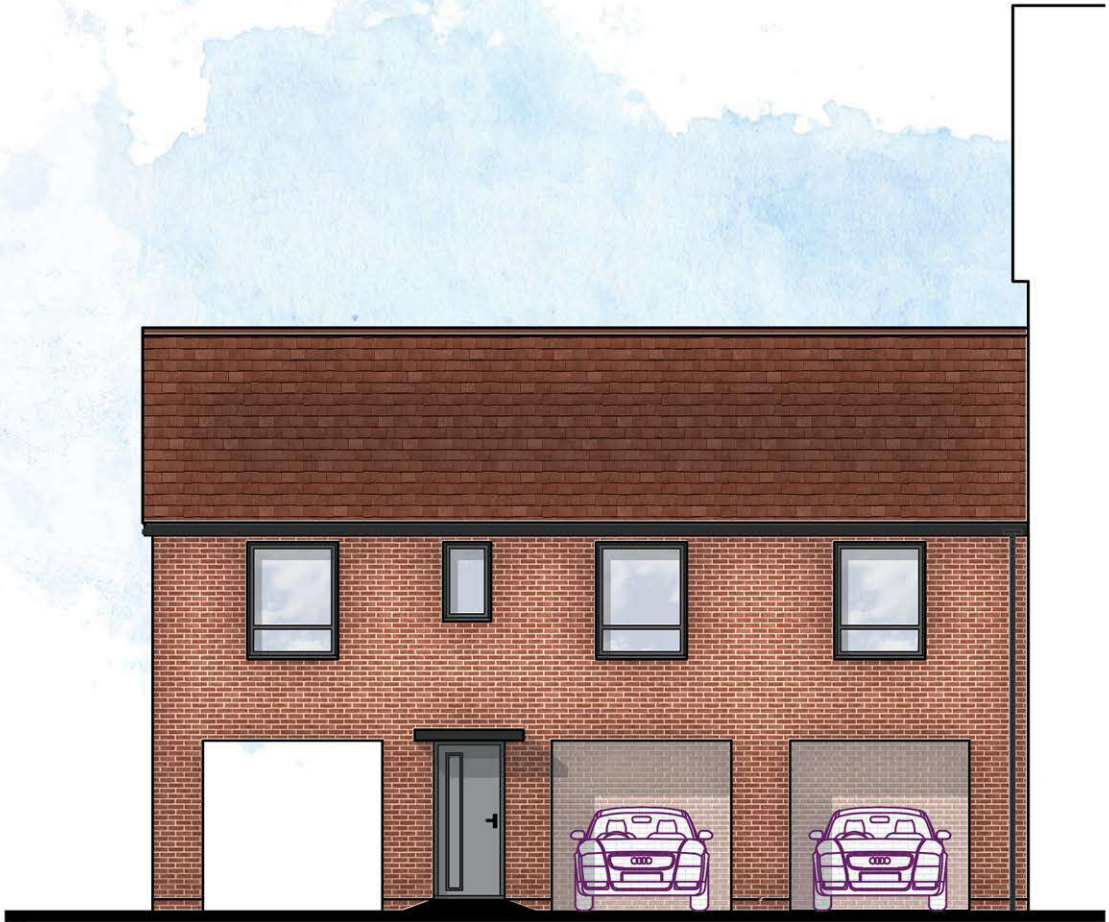

front elevation

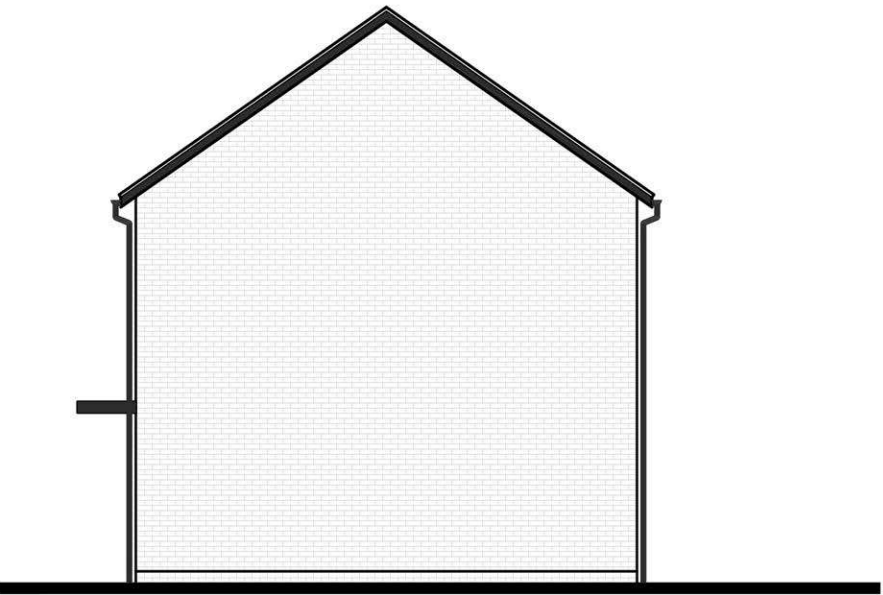


side elevation

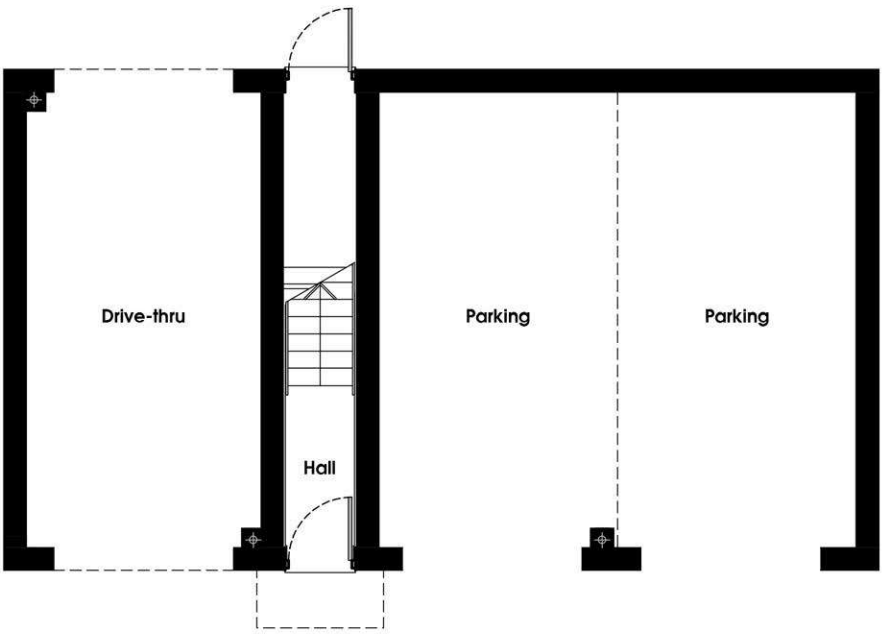

ground floor plan



rear elevation

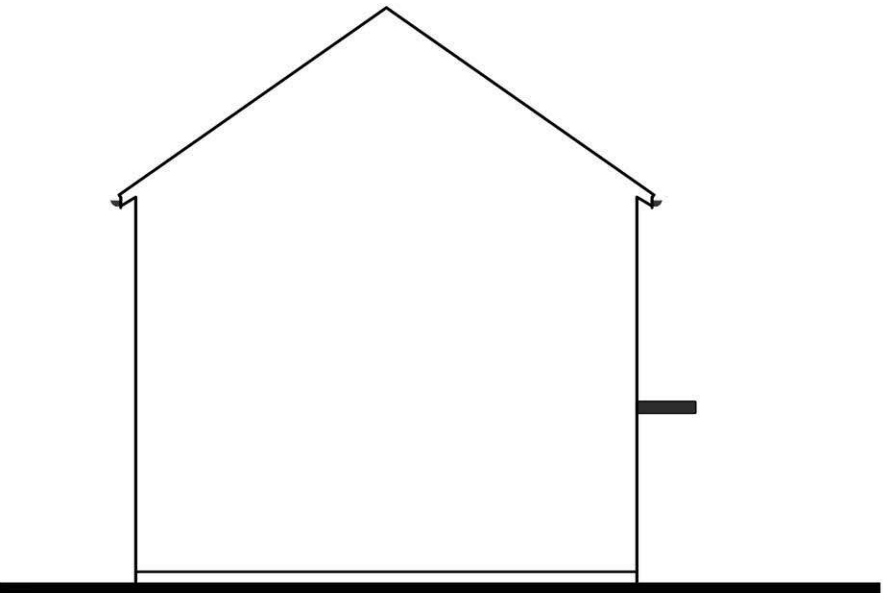


side elevation

PLANNING		
project number	drawing series	revision
4410	P100_UC	A
housetype reference		
2B.T02.UC.01		


general notes:
do not scale from the drawing, all dimensions shall be checked on site prior to commencing works.
all works shall conform to the current edition of the building regulations and other relevant statutory requirements.
all materials and workmanship shall conform with the relevant british standard specifications and codes of practice.
this drawing is the copyright of gdm architects and shall not be copied or reproduced without permission.
this drawing shall be read in conjunction with gdm architect's health and safety risk assessments and all works shall be carried out in a safe manner, by competent persons.
drawing produced by gdm architects ltd trading as gdm architects.

revision:	details:	by:	date:
A	Layout Update	lh	18.11.2024
B	Handed Plot Notes	lh	20.12.2024

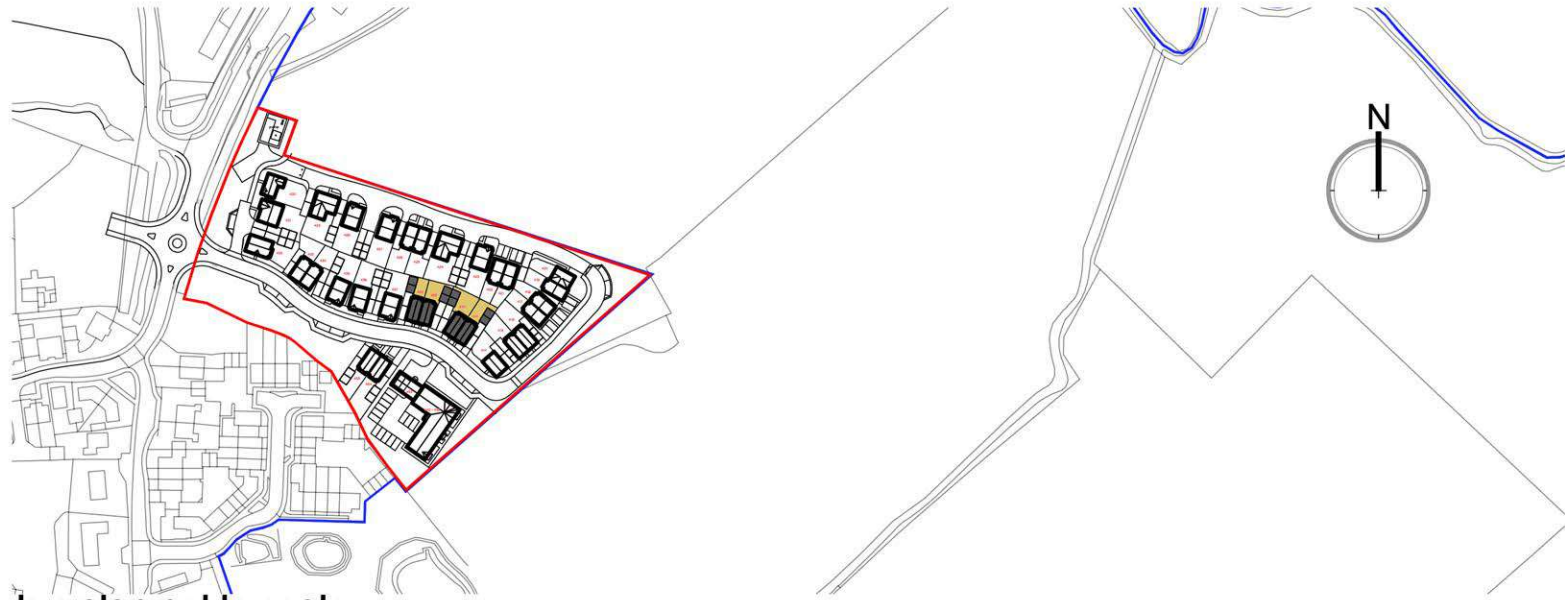


keyplan not to scale


Note:
Plots 439 & 441 Handed

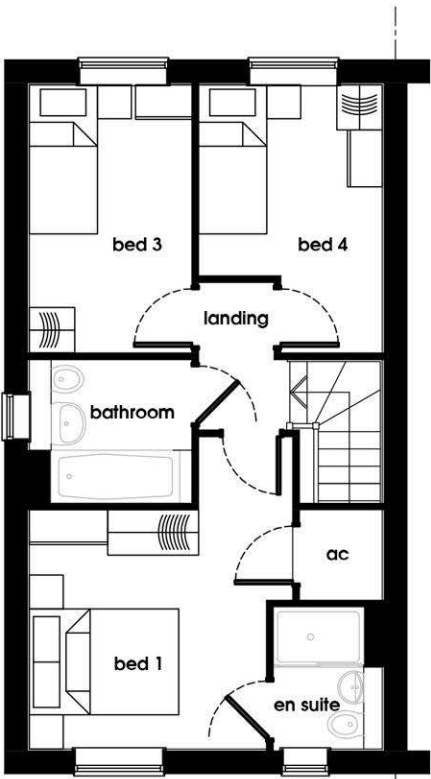

second floor plan

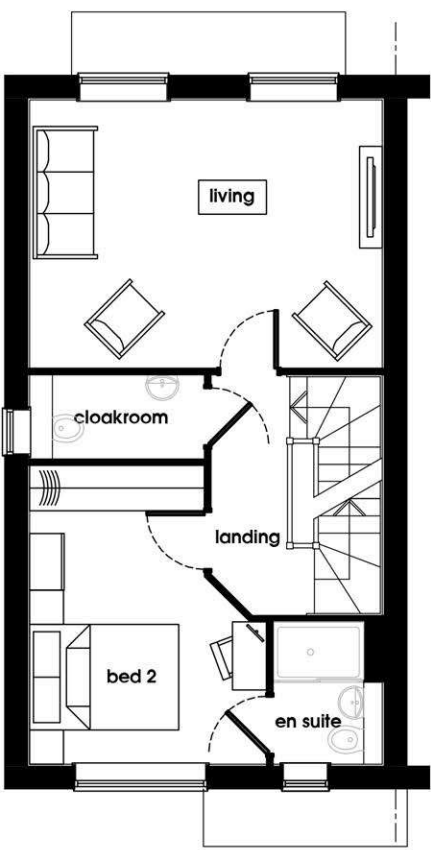


first floor plan

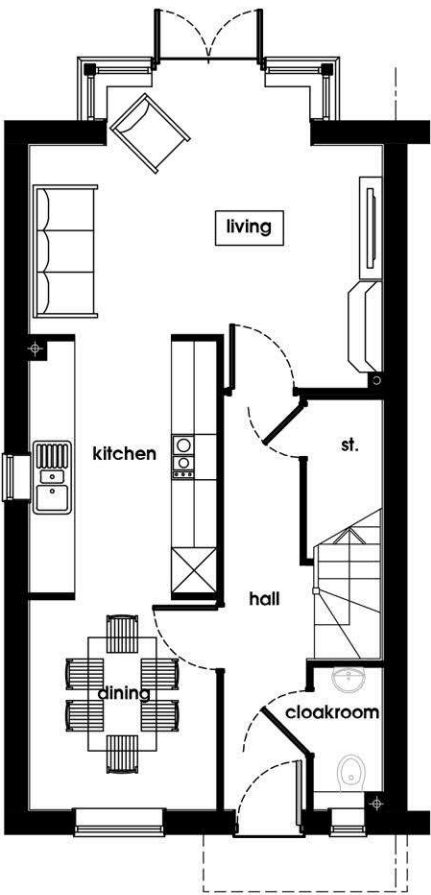

ground floor plan




front elevation

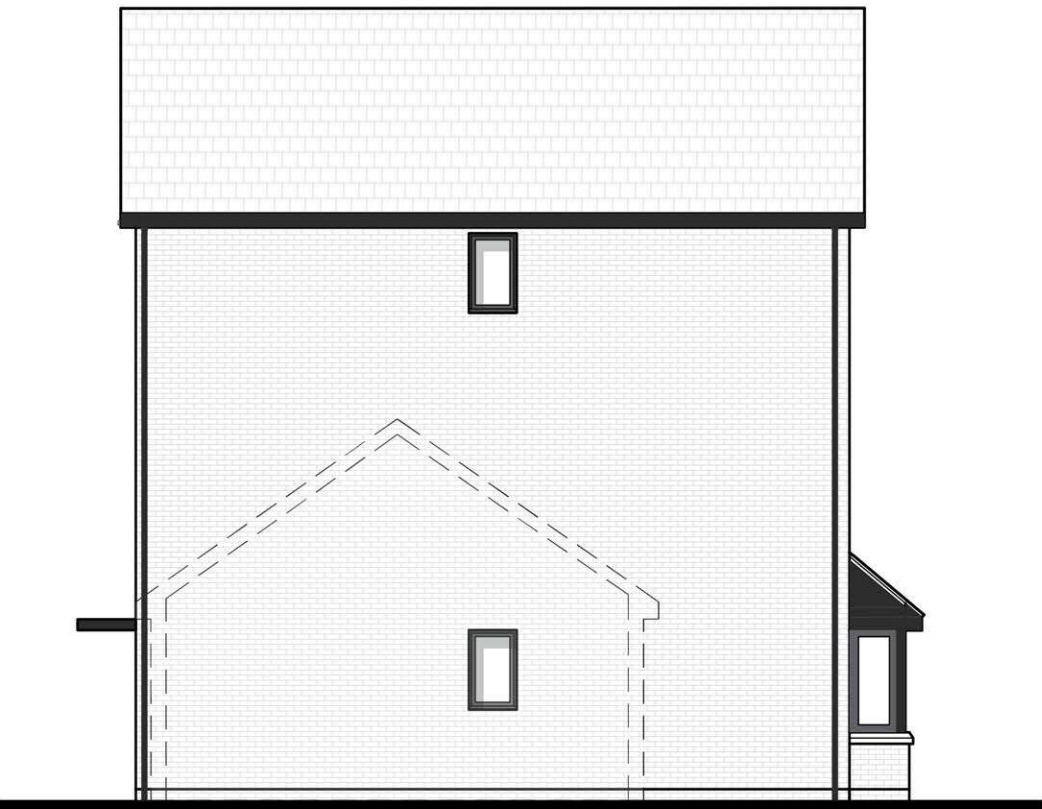

side elevation



rear elevation

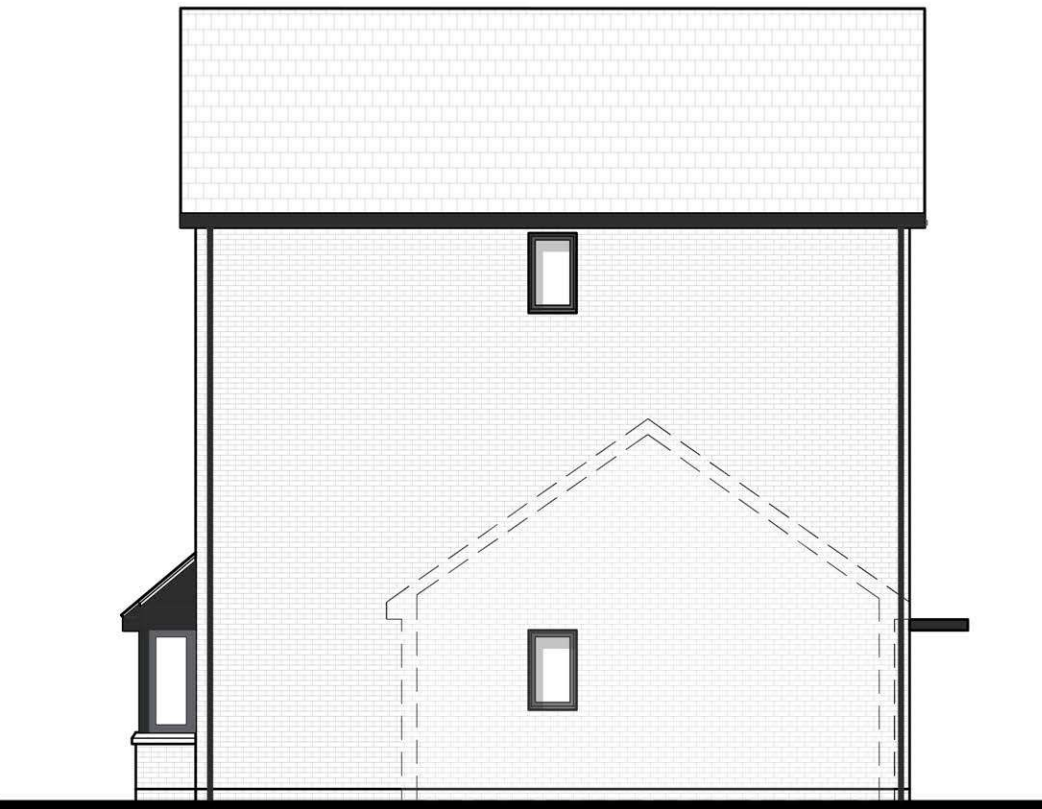

side elevation

client: Bellway Homes

project: RMN - Willowbrook

title: Housetype

4B.T03 - Urban Corridor

date: May 2024

scale: 1:100@A1

drawn by: lh


checked: ge

PLANNING


project number	drawing series	revision
4410	P100_UC	B
house type reference		
4B.T03.UC.02		

general notes:
do not scale from the drawing, all dimensions shall be checked on site prior to commencing works.
all works shall conform to the current edition of the building regulations and other relevant statutory requirements.
all materials and workmanship shall conform with the relevant british standard specifications and codes of practice.
this drawing is the copyright of gdm architects and shall not be copied or reproduced without permission.
this drawing shall be read in conjunction with gdm architect's health and safety risk assessments and all works shall be carried out in a safe manner, by competent persons.
drawing produced by gdm architects ltd trading as gdm architects.


revision:	details:	by:	date:
A	Layout Update	lh	18.11.2024

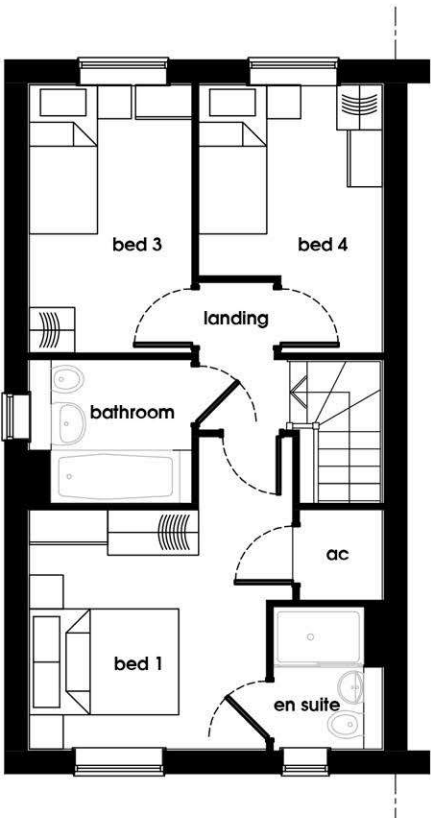

second floor plan

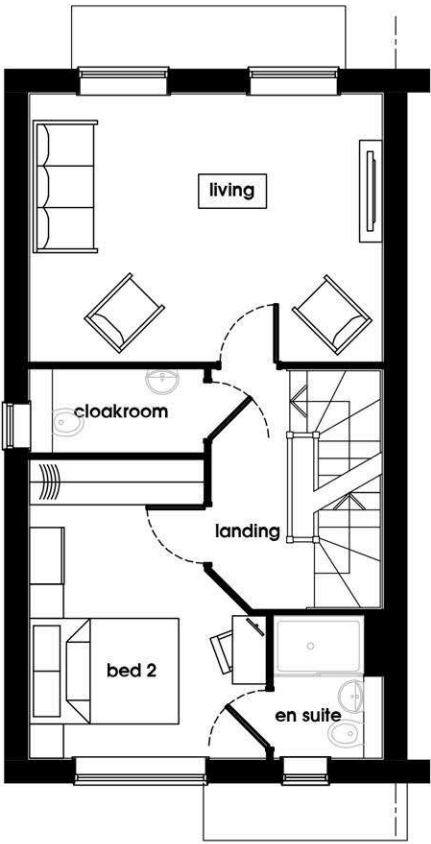


first floor plan

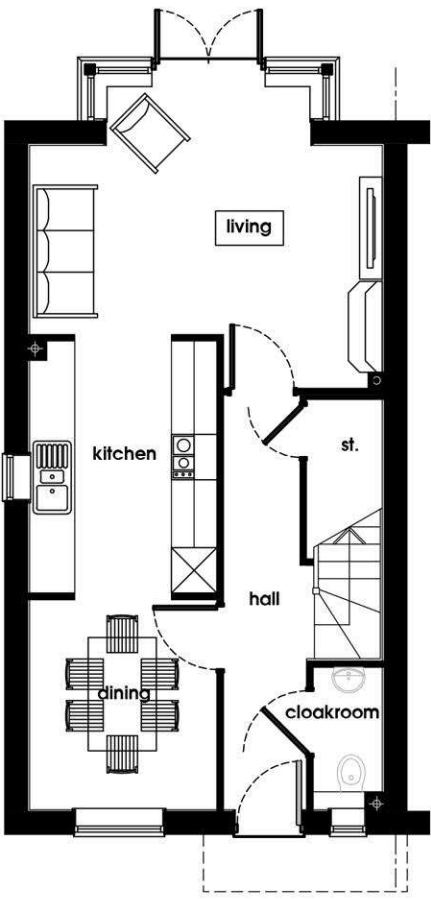

ground floor plan




front elevation

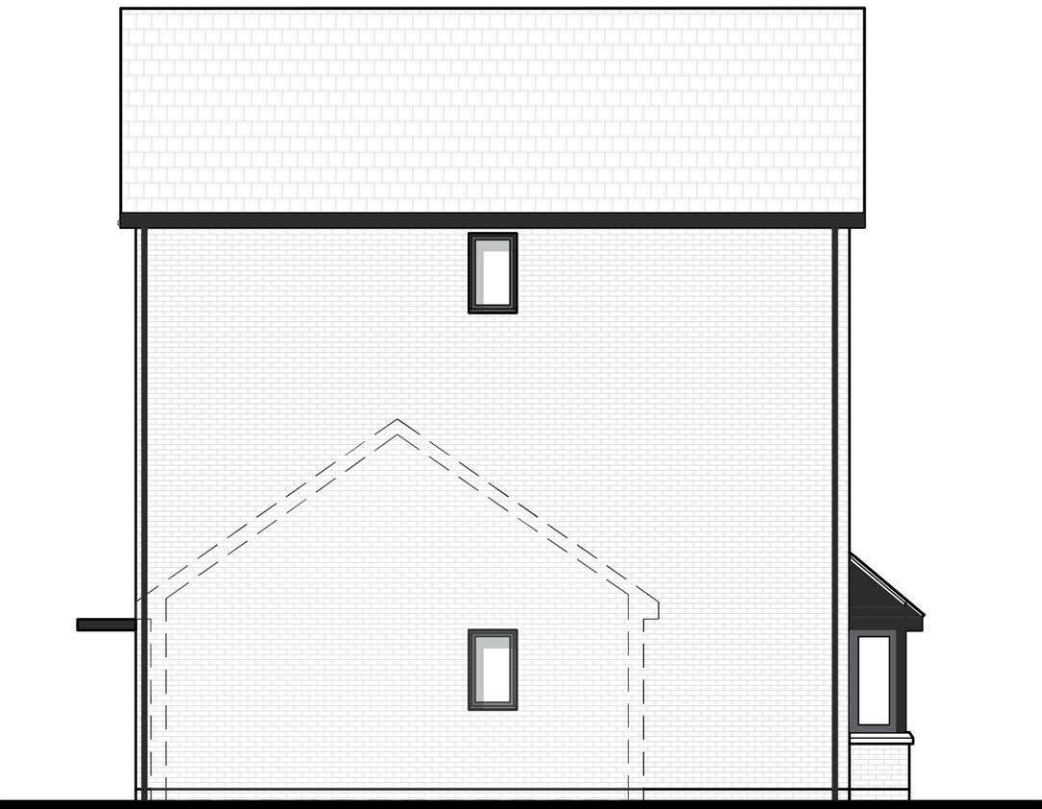


side elevation




rear elevation

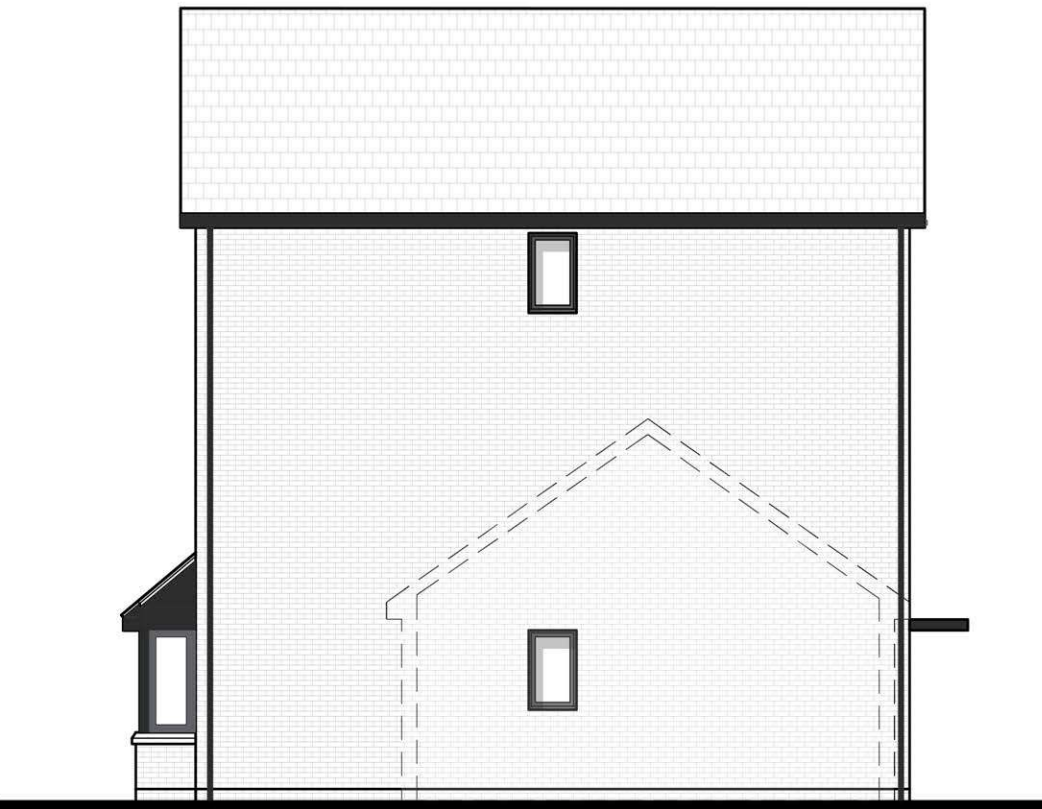


side elevation

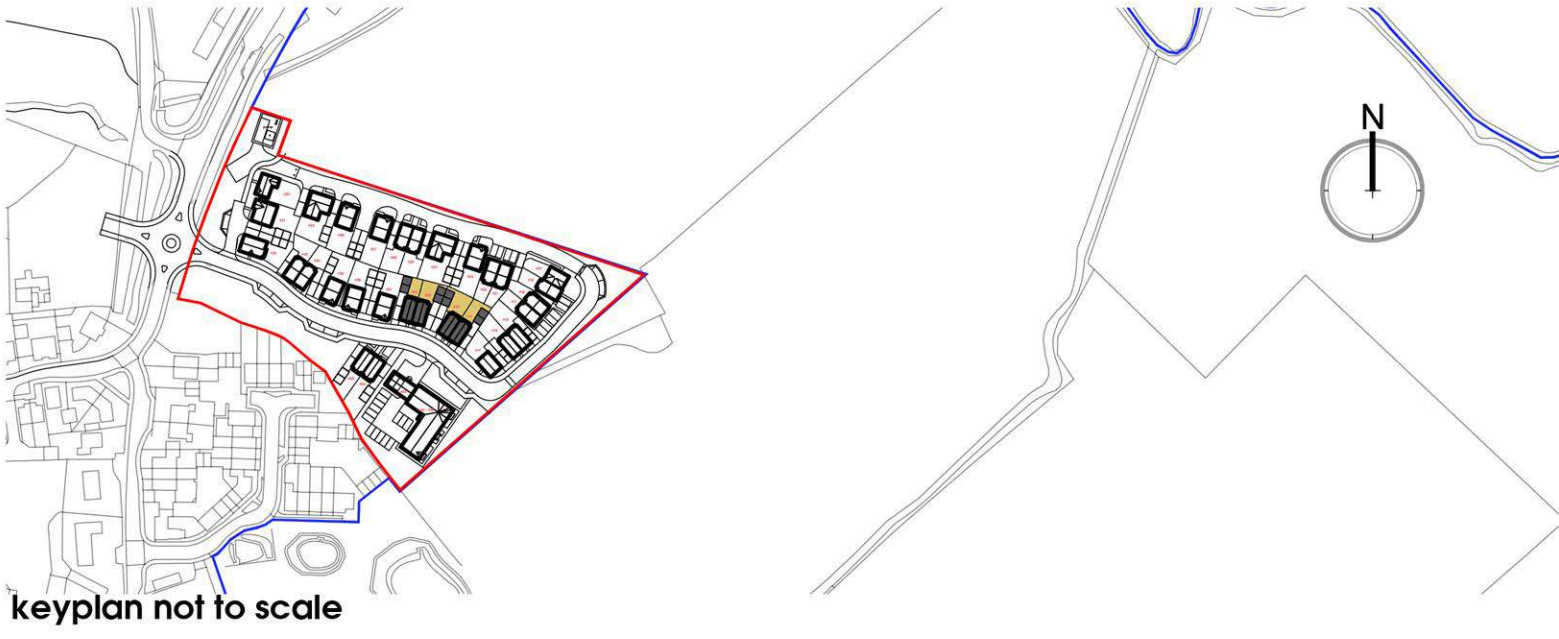


keyplan not to scale

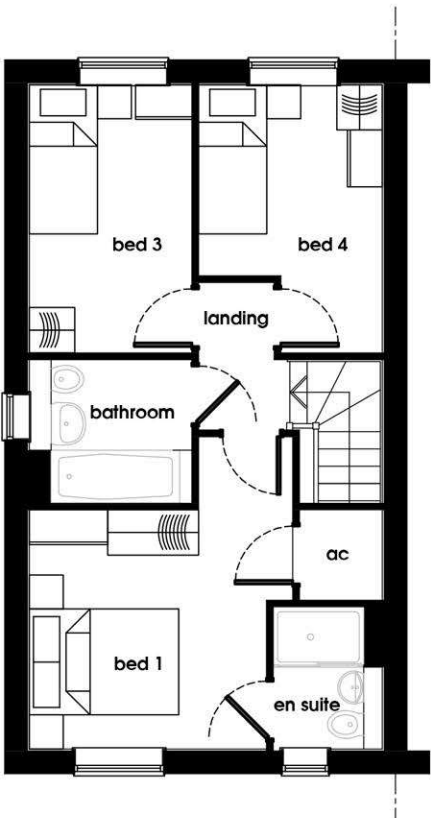

second floor plan

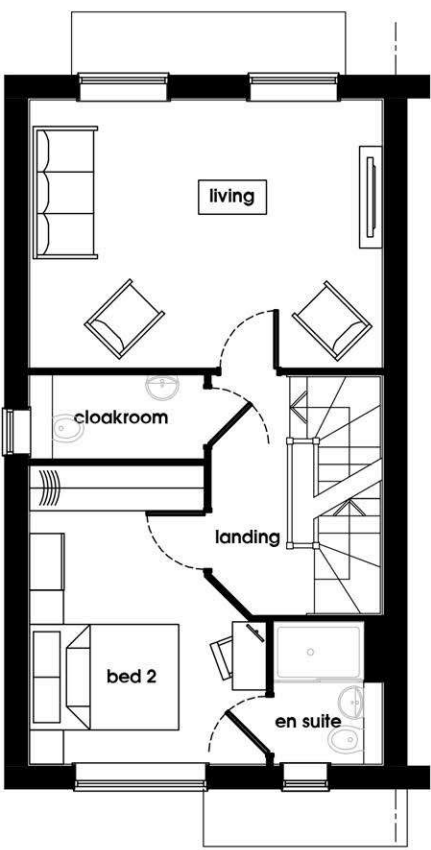


first floor plan

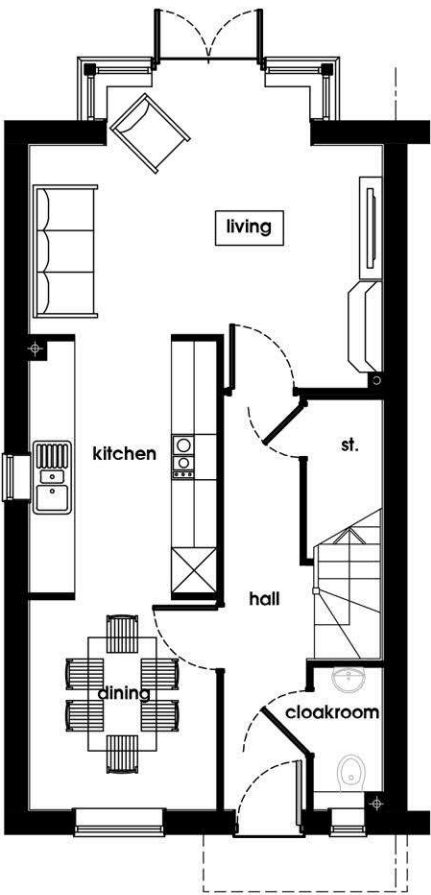

ground floor plan




front elevation

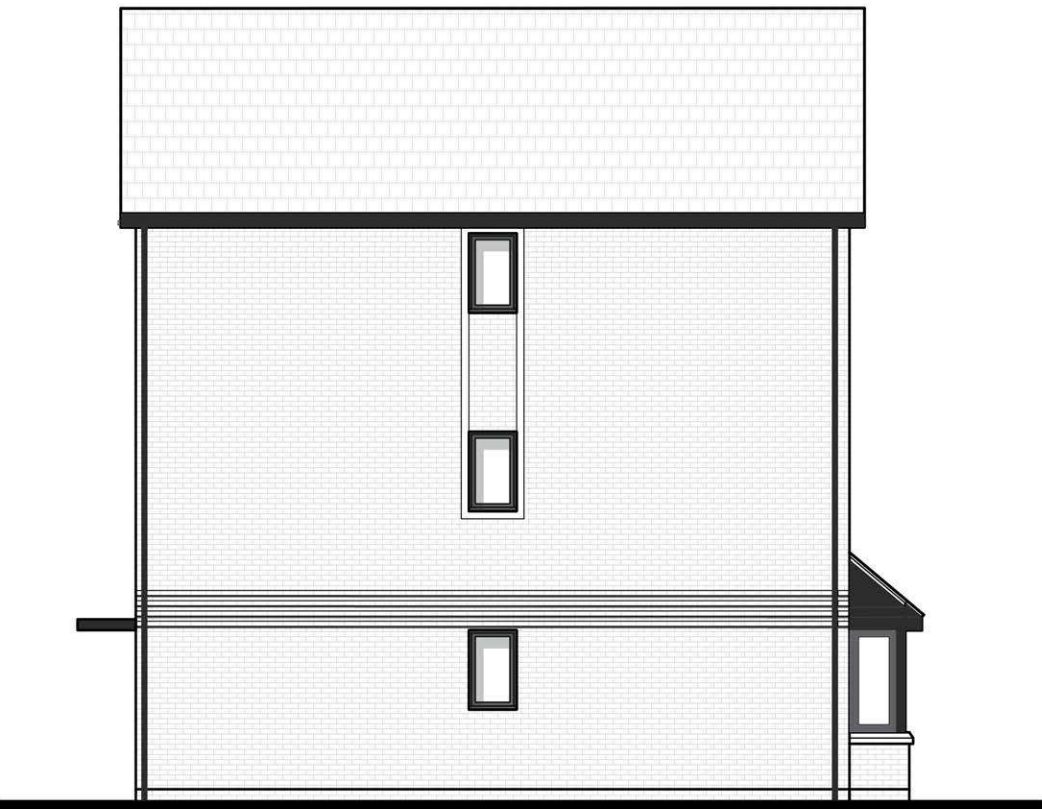

side elevation



rear elevation

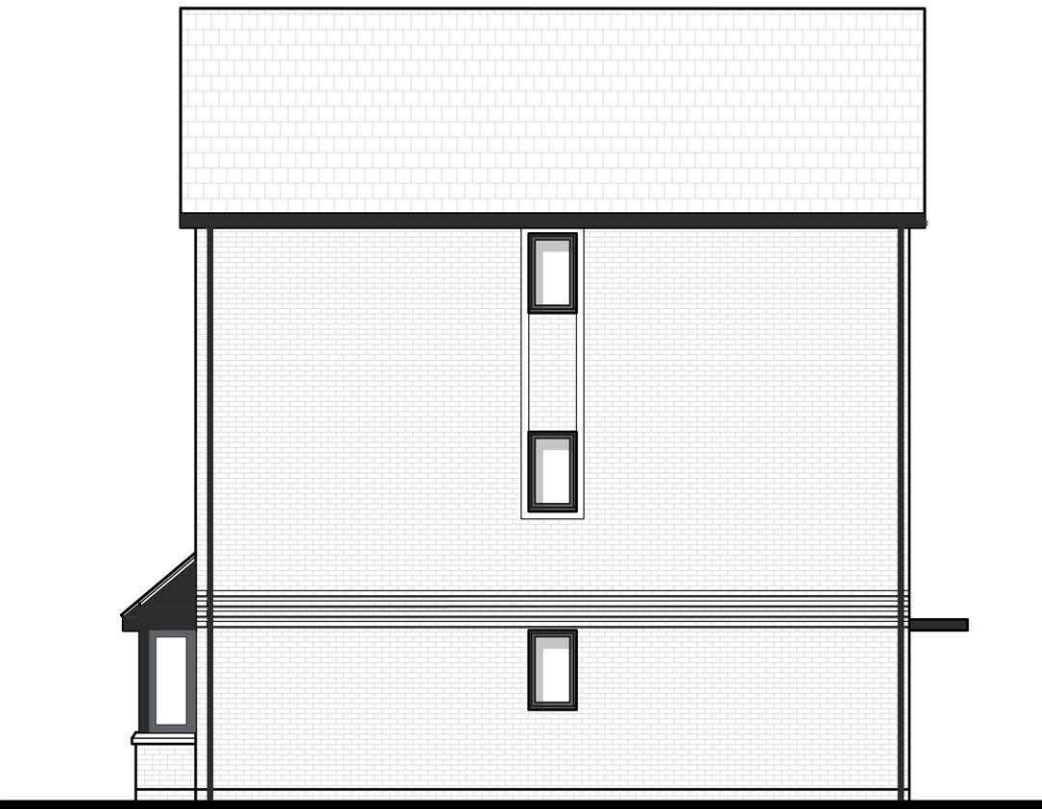

side elevation



keyplan not to scale



revision:	details:	by:	date:
A	Layout Update	lh	18.11.2024
B	Handed Plot Notes	lh	20.12.2024

Note:
Plot 455 Handed


project number	drawing series	revision
4410	P100_UC	B
house type reference		
4B.T03.UC.03		

general notes:
do not scale from the drawing, all dimensions shall be checked on site prior to commencing works.
all works shall conform to the current edition of the building regulations and other relevant statutory requirements.
all materials and workmanship shall conform with the relevant british standard specifications and codes of practice.
this drawing is the copyright of gdm architects and shall not be copied or reproduced without permission.
this drawing shall be read in conjunction with gdm architect's health and safety risk assessments and all works shall be carried out in a safe manner, by competent persons.
drawing produced by gdm architects ltd trading as gdm architects.


revision:	details:	by:	date:
A	Layout Update	lh	18.11.2024

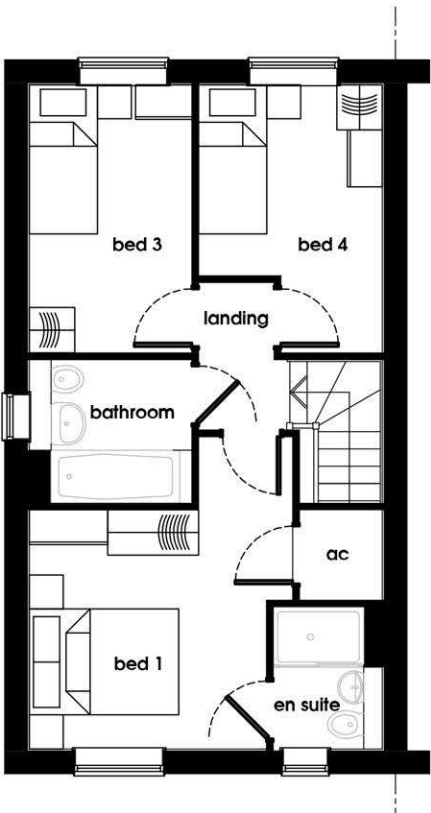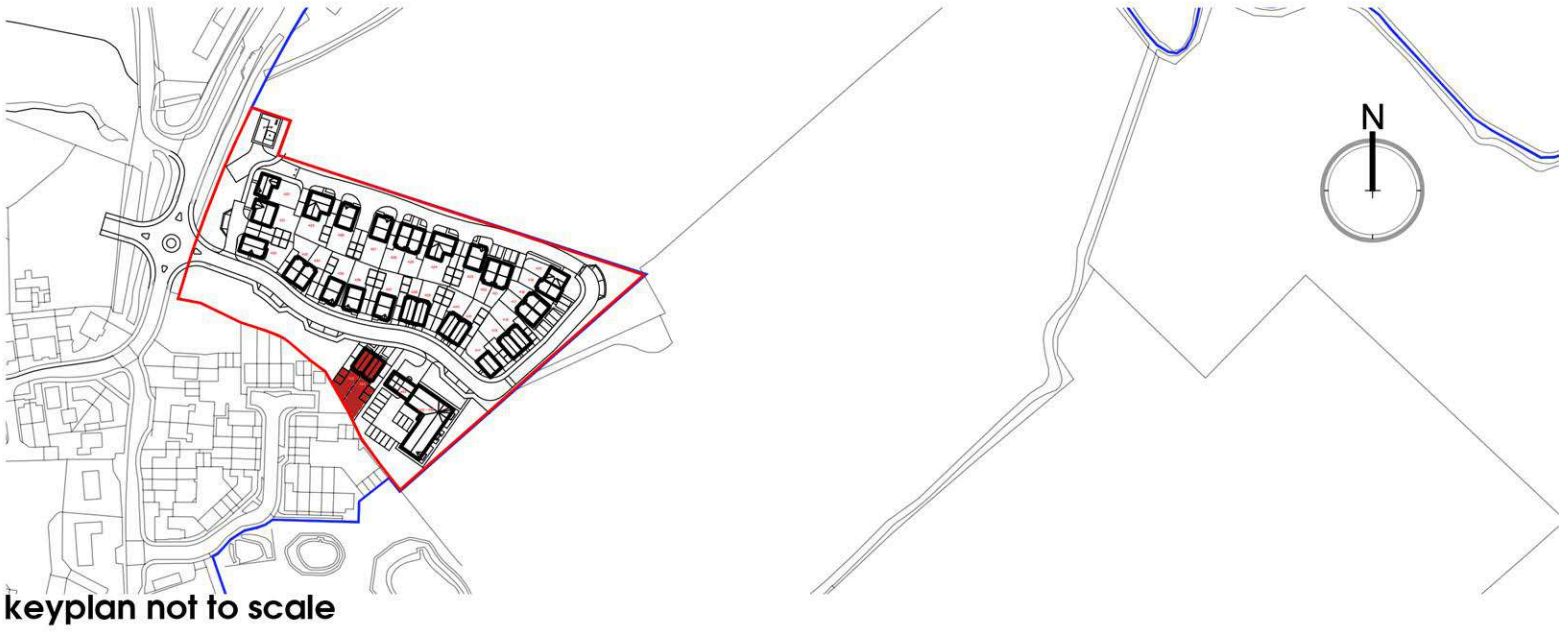

second floor plan

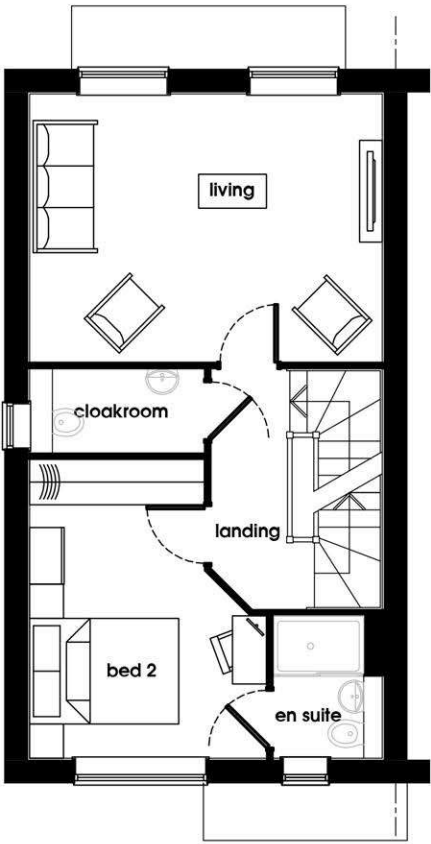


first floor plan

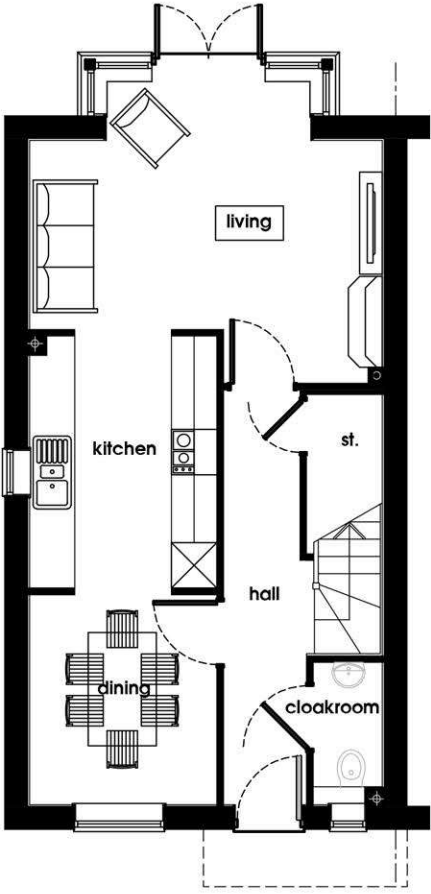

ground floor plan




front elevation

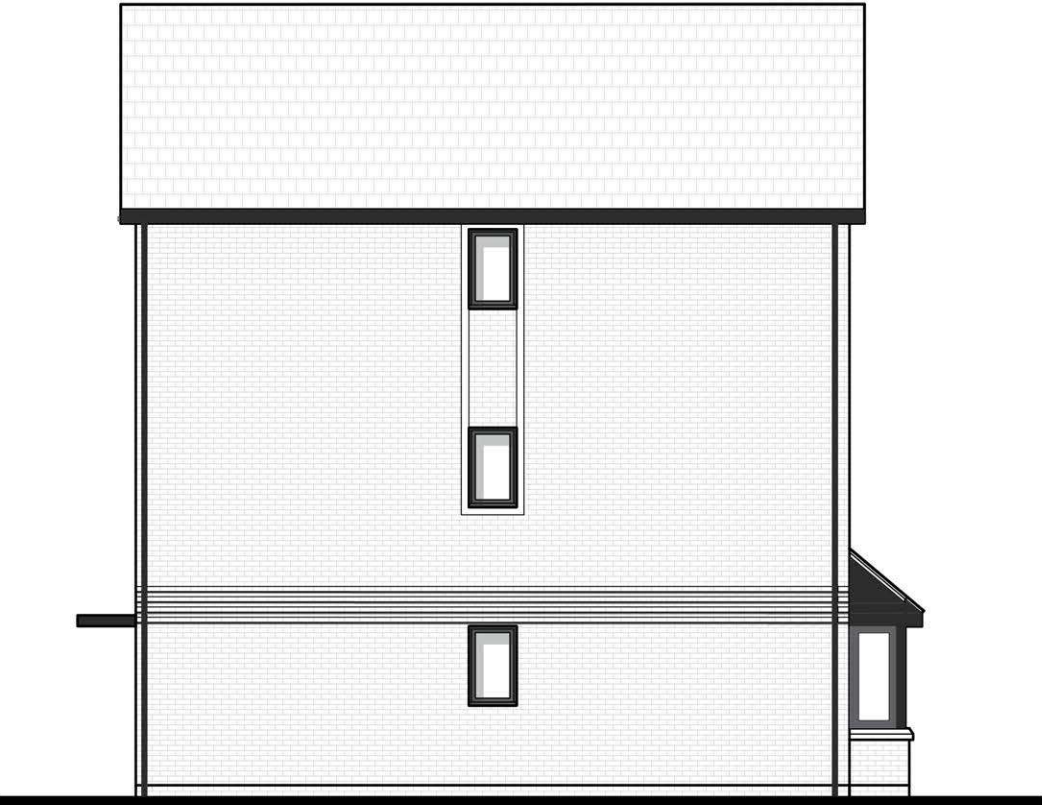

side elevation



rear elevation

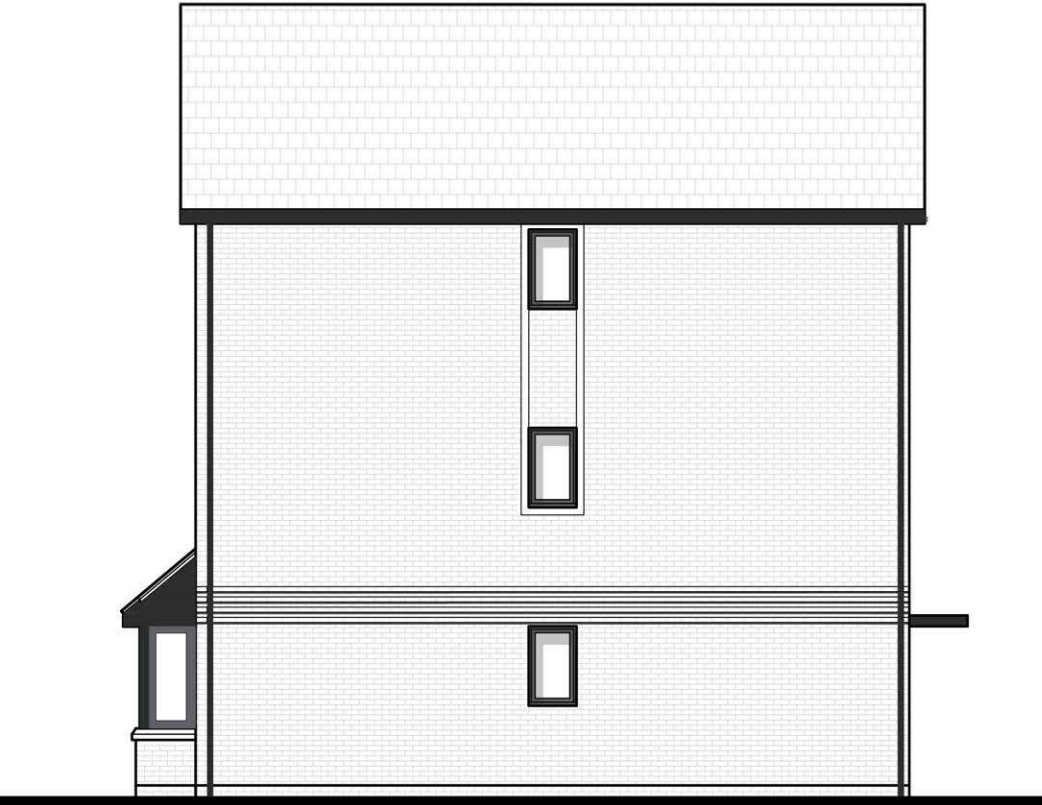

side elevation

PLANNING


project number	drawing series	revision
4410	P100_UC	A
housetype reference		
4B.T03.UC.03		



second floor plan



first floor plan

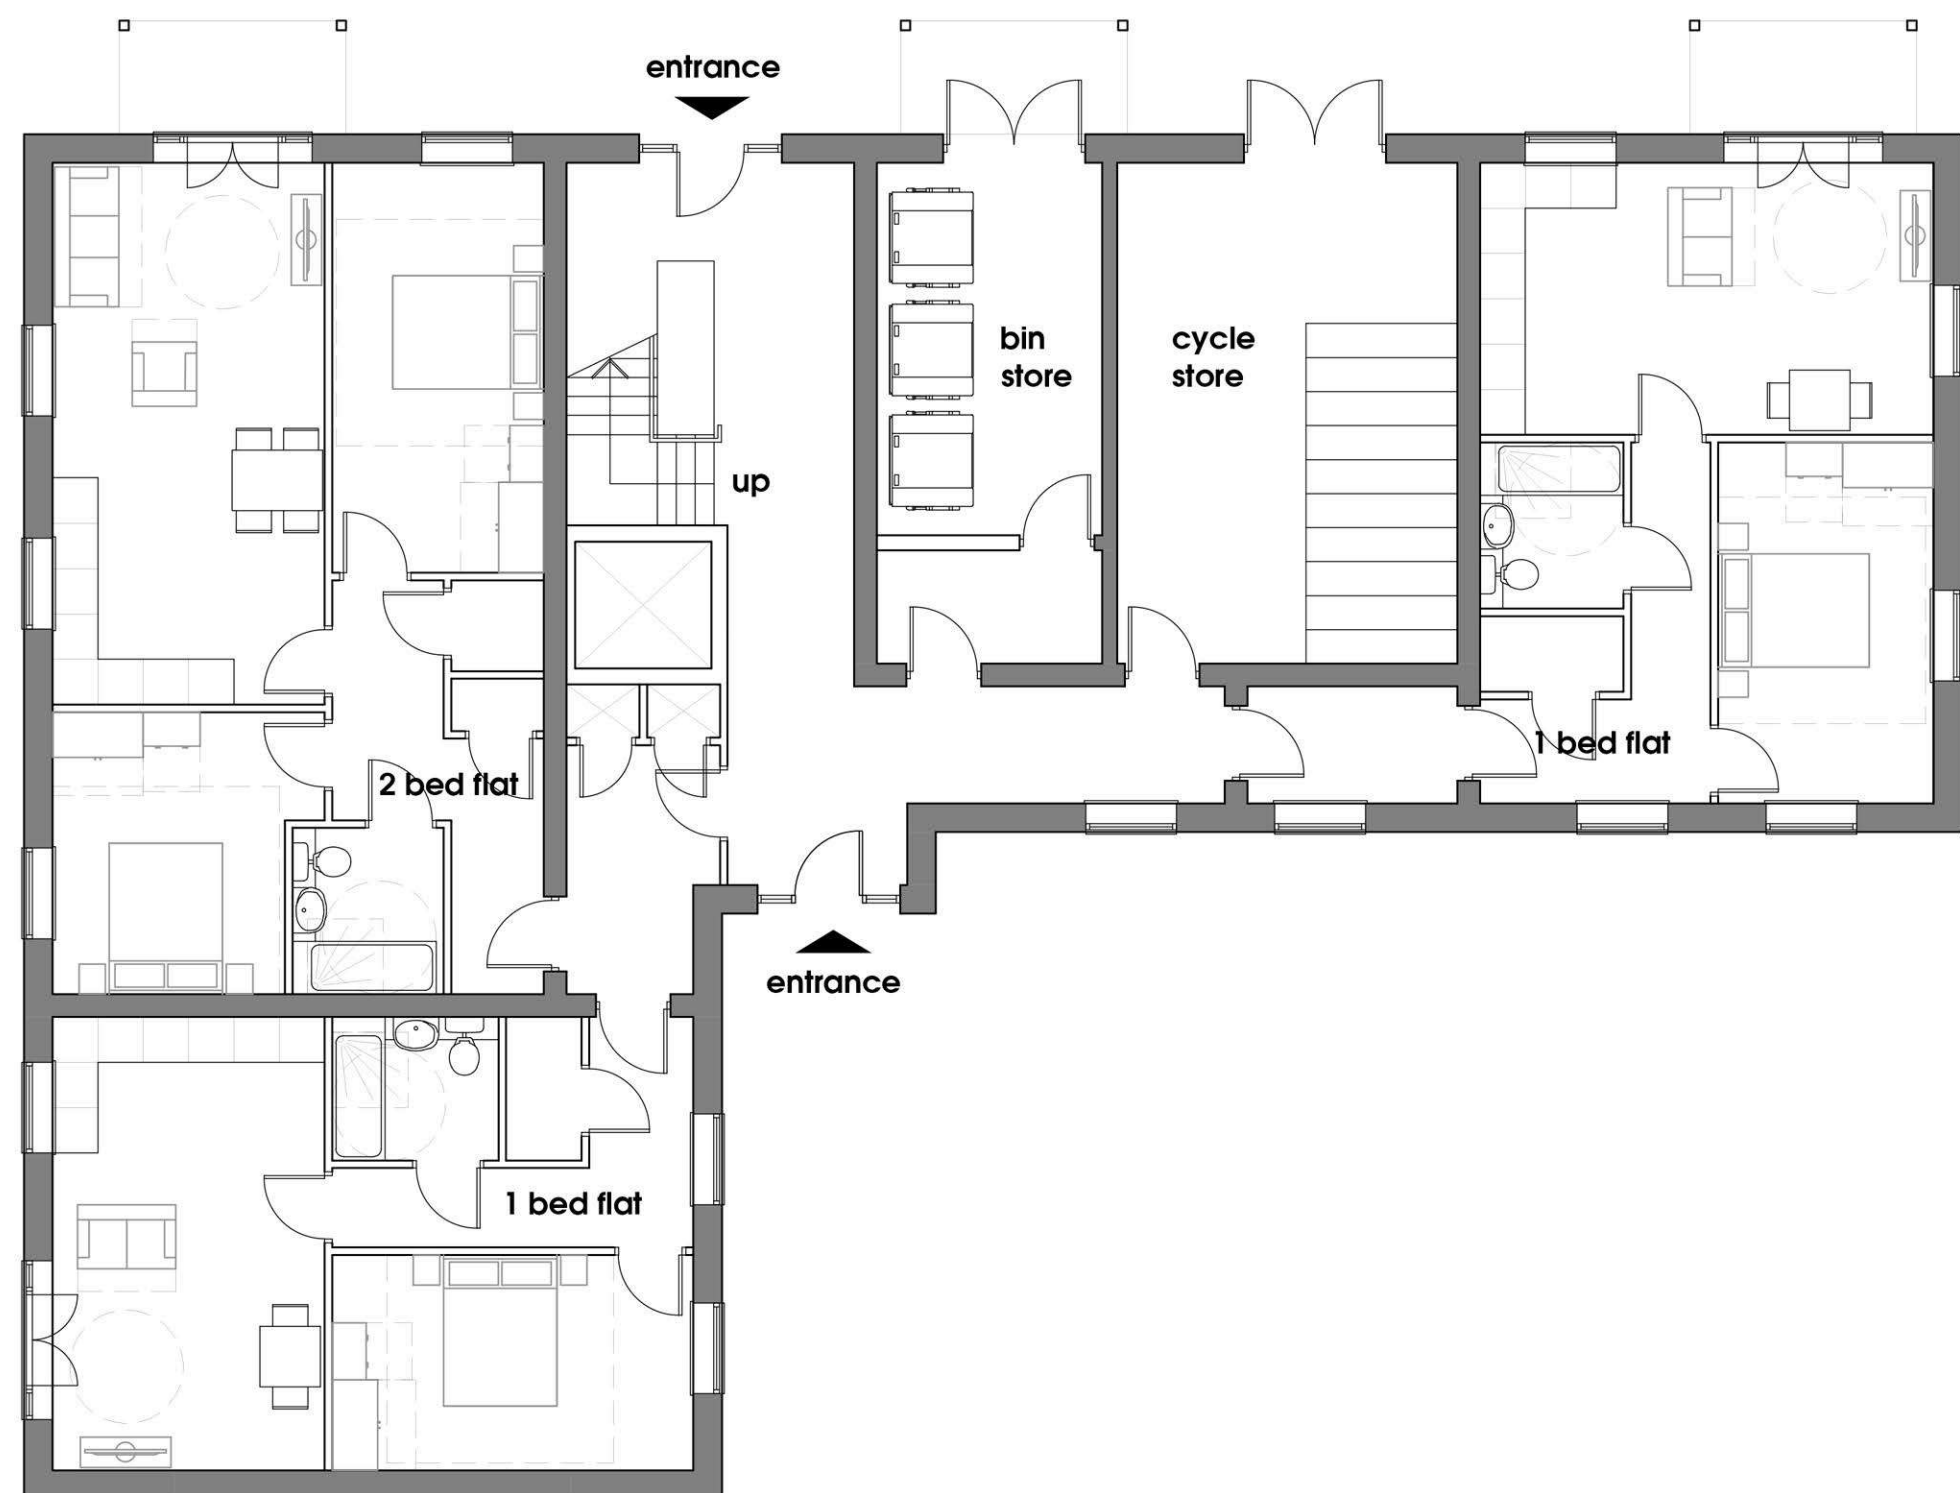

ground floor plan



south east elevation



north east elevation



north west elevation



south west elevation


0 1 2 5 10m

general notes:
do not scale from the drawing, all dimensions shall be checked on site prior to commencing works.
all works shall conform to the current edition of the building regulations and other relevant statutory requirements.
all materials and workmanship shall conform with the relevant british standard specifications and codes of practice.
this drawing is the copyright of gdm architects and shall not be copied or reproduced without permission.
this drawing shall be read in conjunction with gdm architect's health and safety risk assessments and all works shall be carried out in a safe manner, by competent persons.
drawing produced by gdm architects ltd trading as gdm architects.
version: details by: date:
A Layout Update 18.11.2024

Materials:

white cladding


red brick

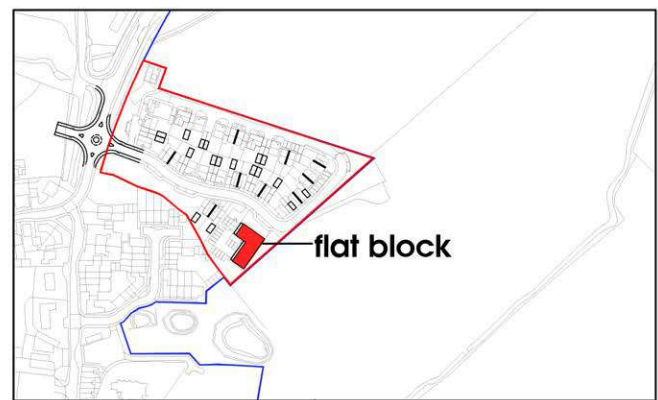



location key
(not to scale)

general notes:
do not scale from the drawing, all dimensions shall be checked on site prior to commencing works.
all works shall conform to the current edition of the building regulations and other relevant statutory requirements.
all materials and workmanship shall conform with the relevant british standard specifications and codes of practice.
this drawing is the copyright of gdm architects and shall not be copied or reproduced without permission.
this drawing shall be read in conjunction with gdm architect's health and safety risk assessments and all works shall be carried out in a safe manner, by competent persons.
drawing produced by gdm architects ltd trading as gdm architects.


revision: details: by: date:

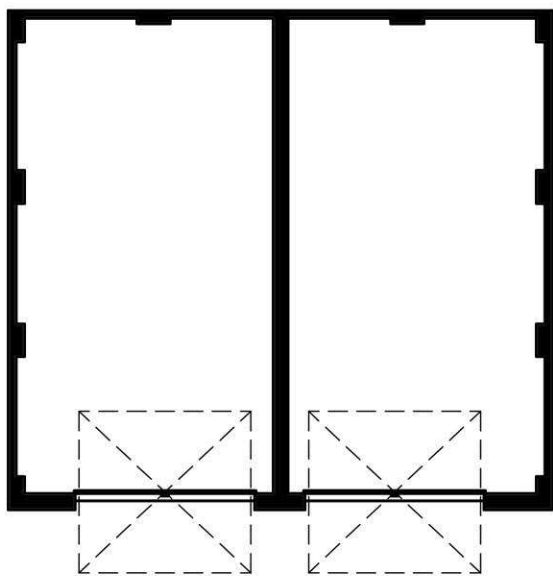

Double Garage
Scale 1:100@ A1

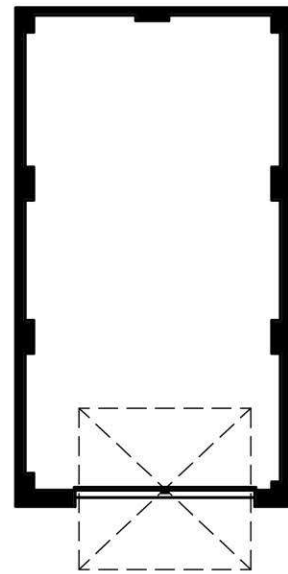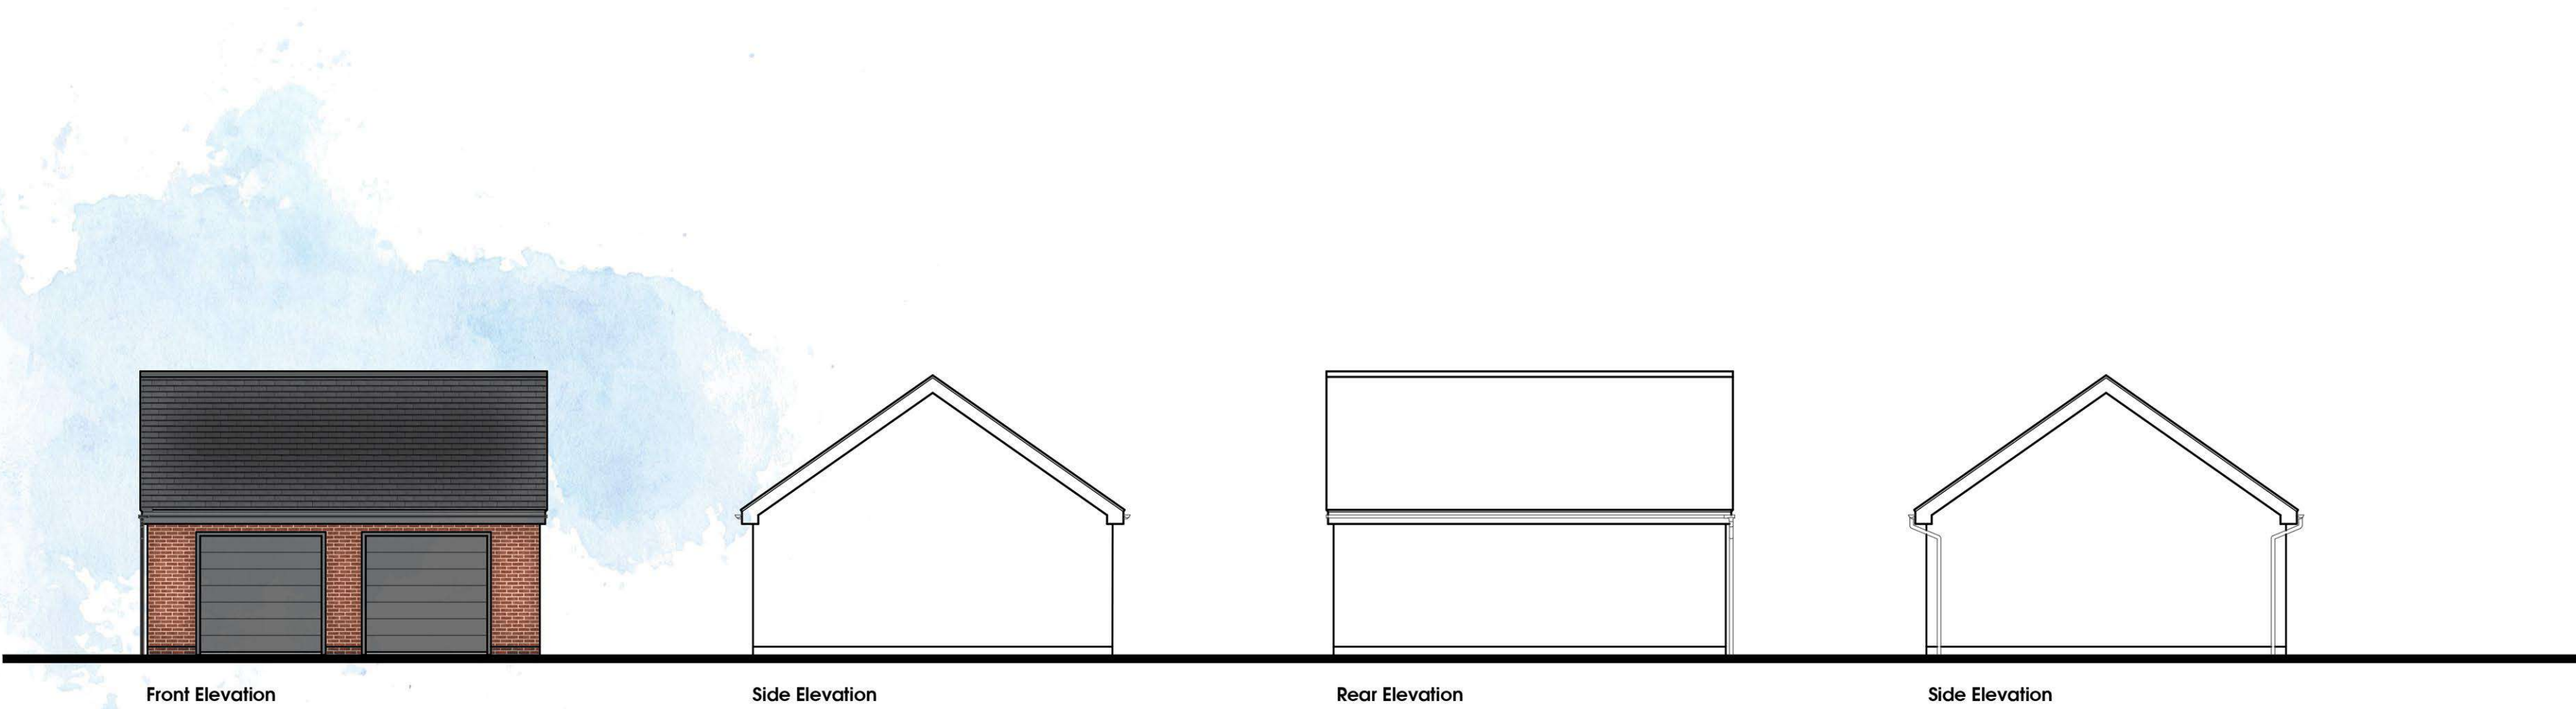

Single Garage
Scale 1:100@ A1

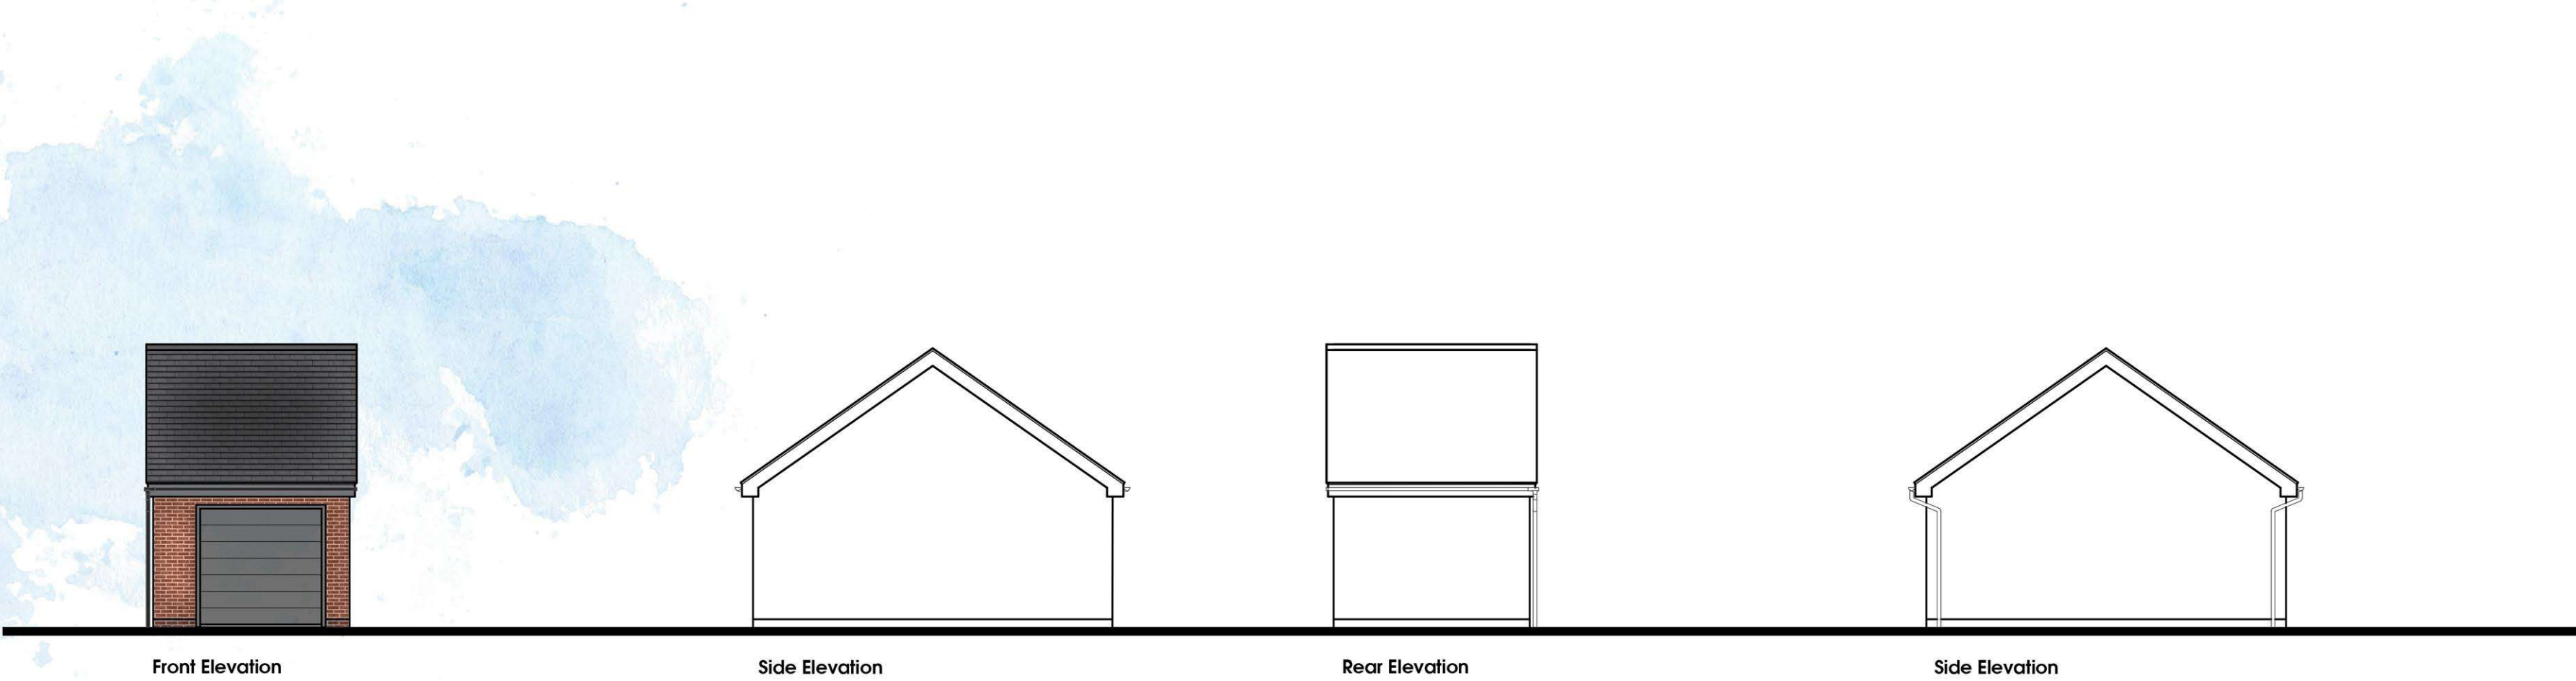

gdmarchitects
the master's house, college road, maidstone, kent ME15 6YF
t: 01622 760670 e: info@gdmarchitects.co.uk w: gdmarchitects.co.uk

client: Bellway Homes
project: RMN - Willowbrook
title: Garages
date: May 2024 drawn by: drd
scale: 1:100@A1 checked: ge


PLANNING

project number	drawing series	revision
4410	P250	-





general notes:
do not scale from the drawing, all dimensions shall be checked on site prior to commencing works.
all works shall conform to the current edition of the building regulations and other relevant statutory requirements.
all materials and workmanship shall conform with the relevant british standard specifications and codes of practice.
this drawing is the copyright of gdm architects and shall not be copied or reproduced without permission.
this drawing shall be read in conjunction with gdm architect's health and safety risk assessments and all works shall be carried out in a safe manner, by competent persons.
drawing produced by gdm architects ltd trading as gdm architects.


revision: details: by: date:

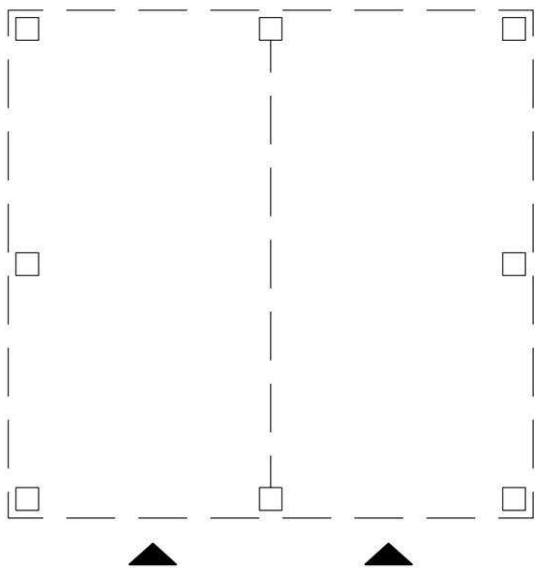

Double Garage
Scale 1:100@ A1

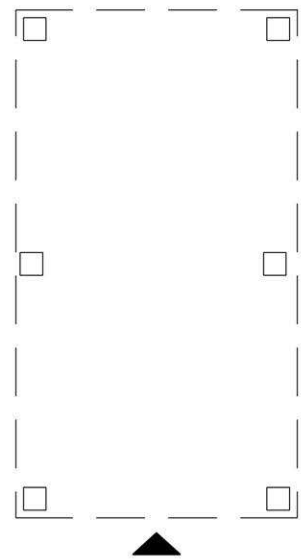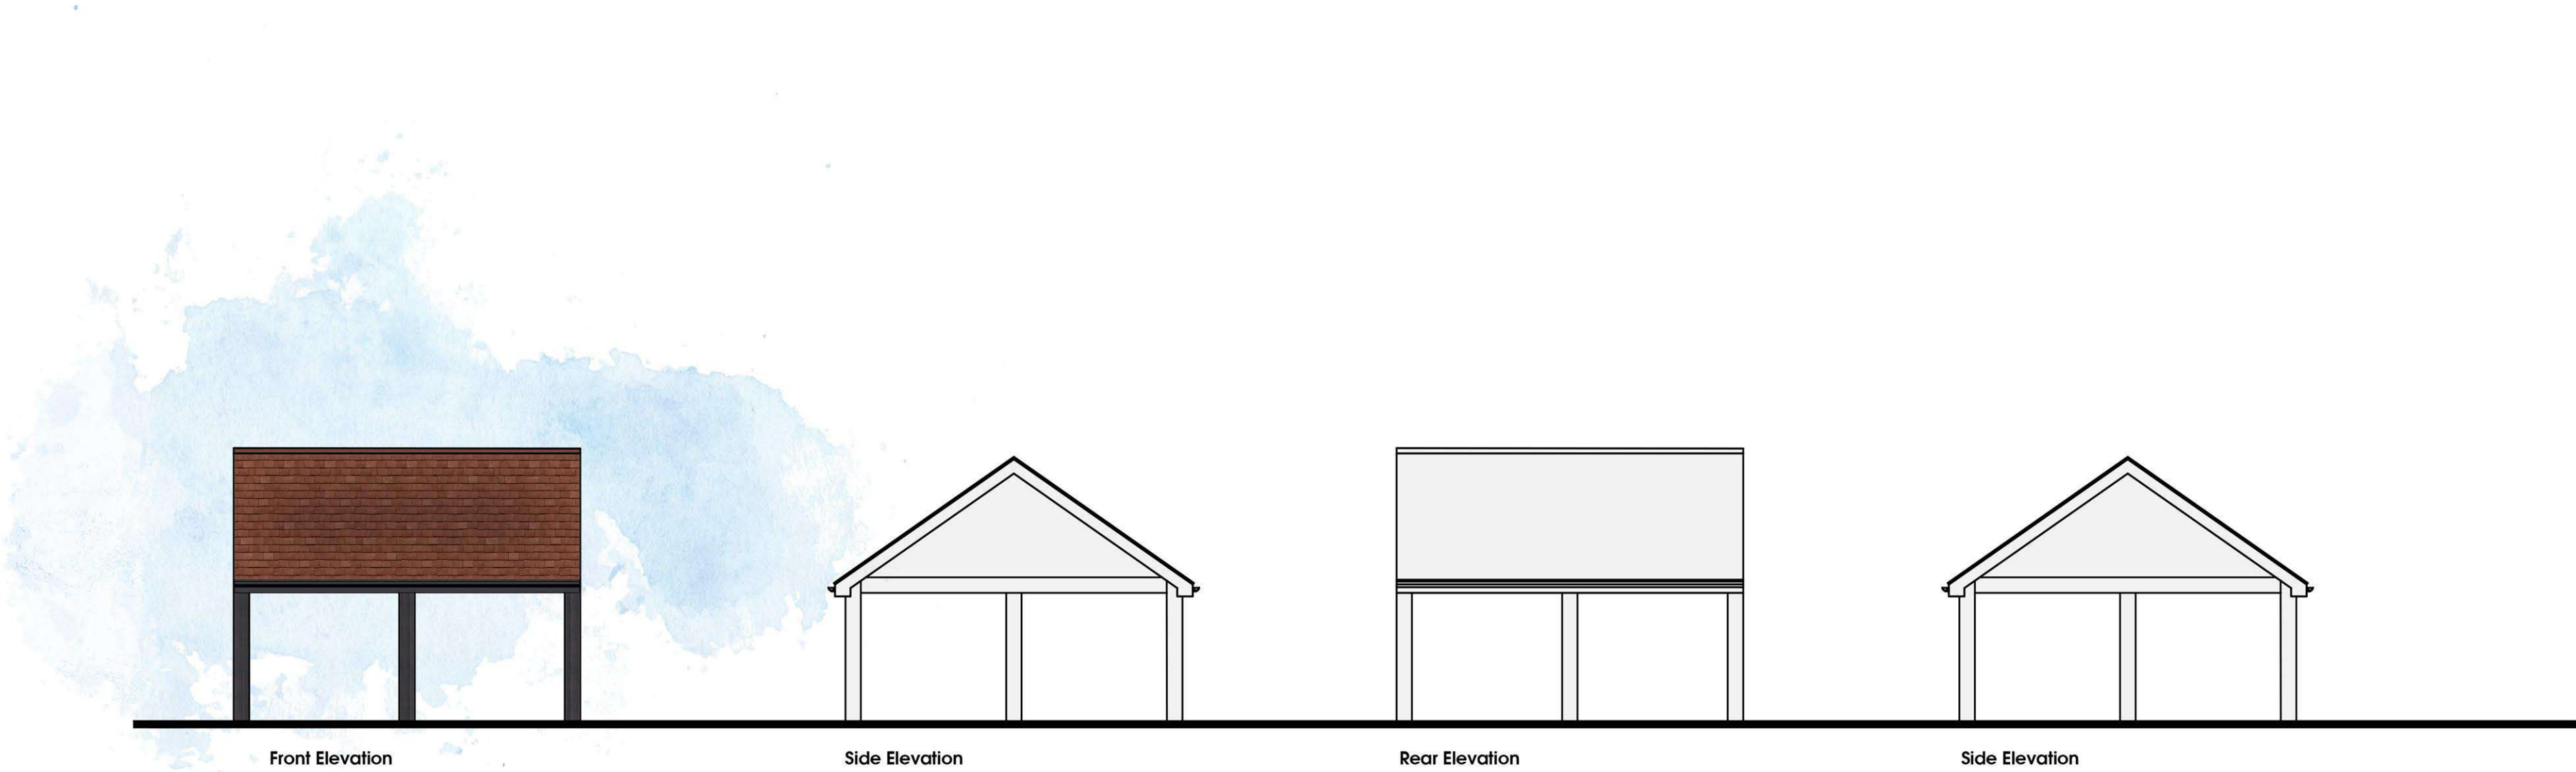

Single Garage
Scale 1:100@ A1

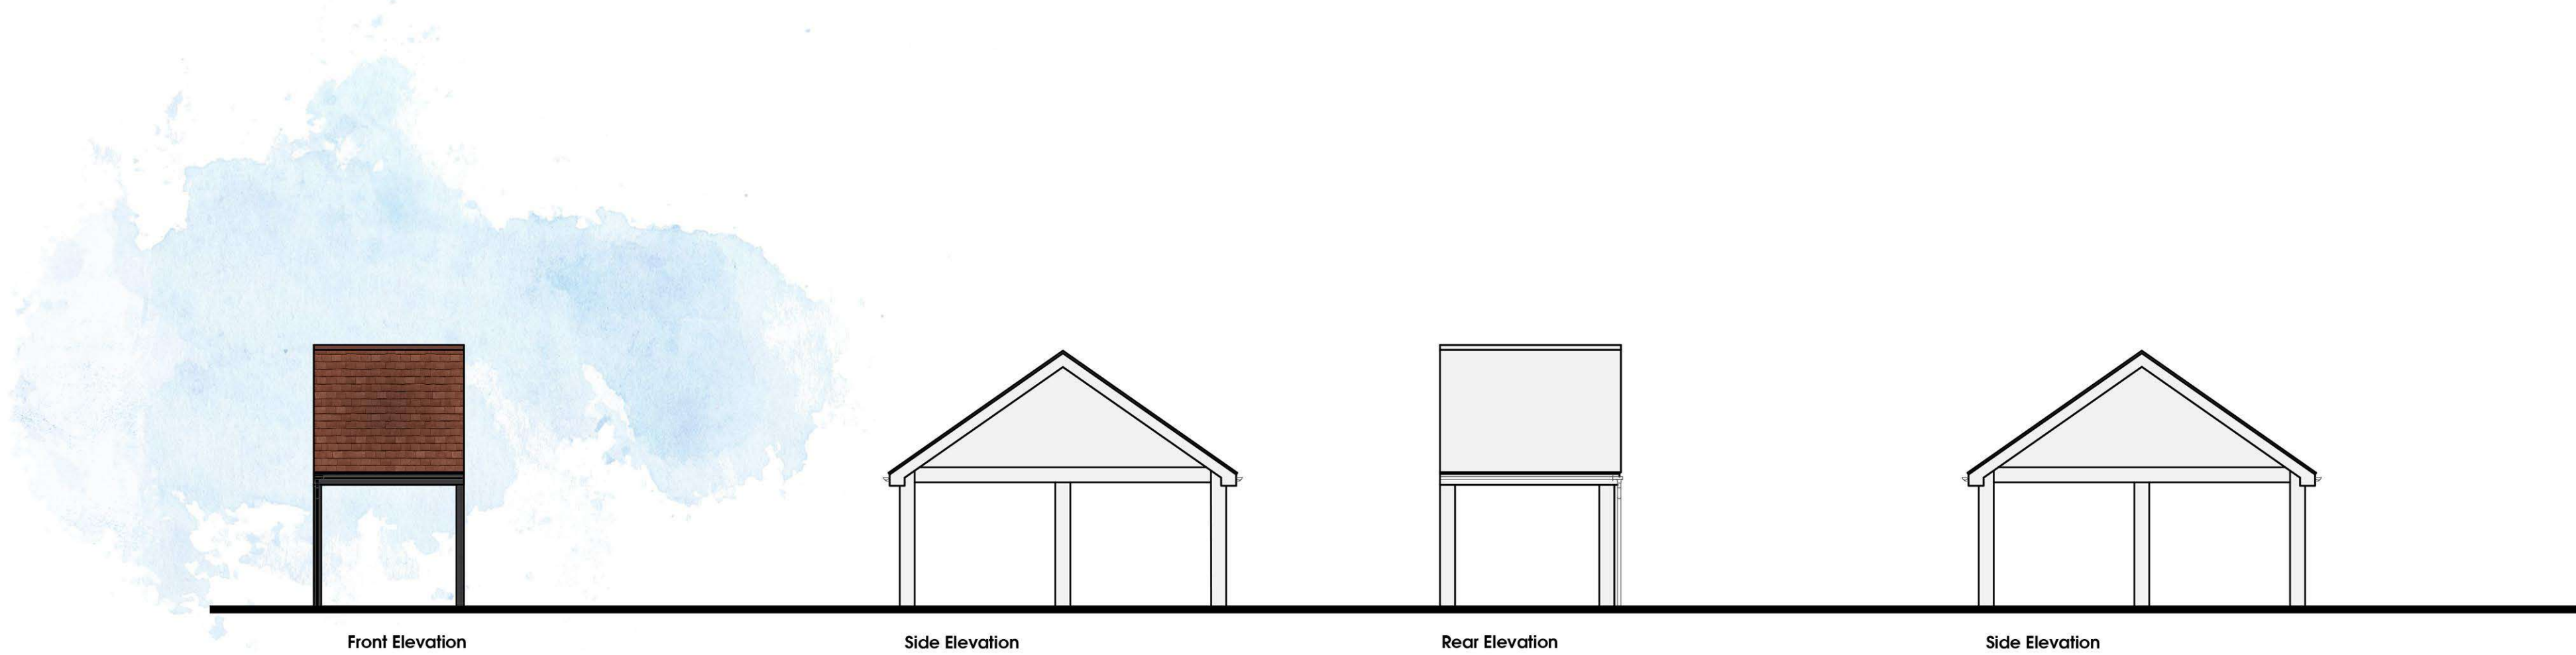

gdmarchitects
the master's house, college road, maidstone, kent ME15 6YF
t: 01622 760670 e: info@gdmarchitects.co.uk w: gdmarchitects.co.uk

client: Bellway Homes
project: RMN - Willowbrook
title: Car Barns
date: May 2024 drawn by: drd
scale: 1:100@A1 checked: ge

PLANNING

project number	drawing series	revision
4410	P251	-

