


Rev.	Description	Int.	Date
A	Minor amendments following comments from planning officer.	HW	Jan 2018

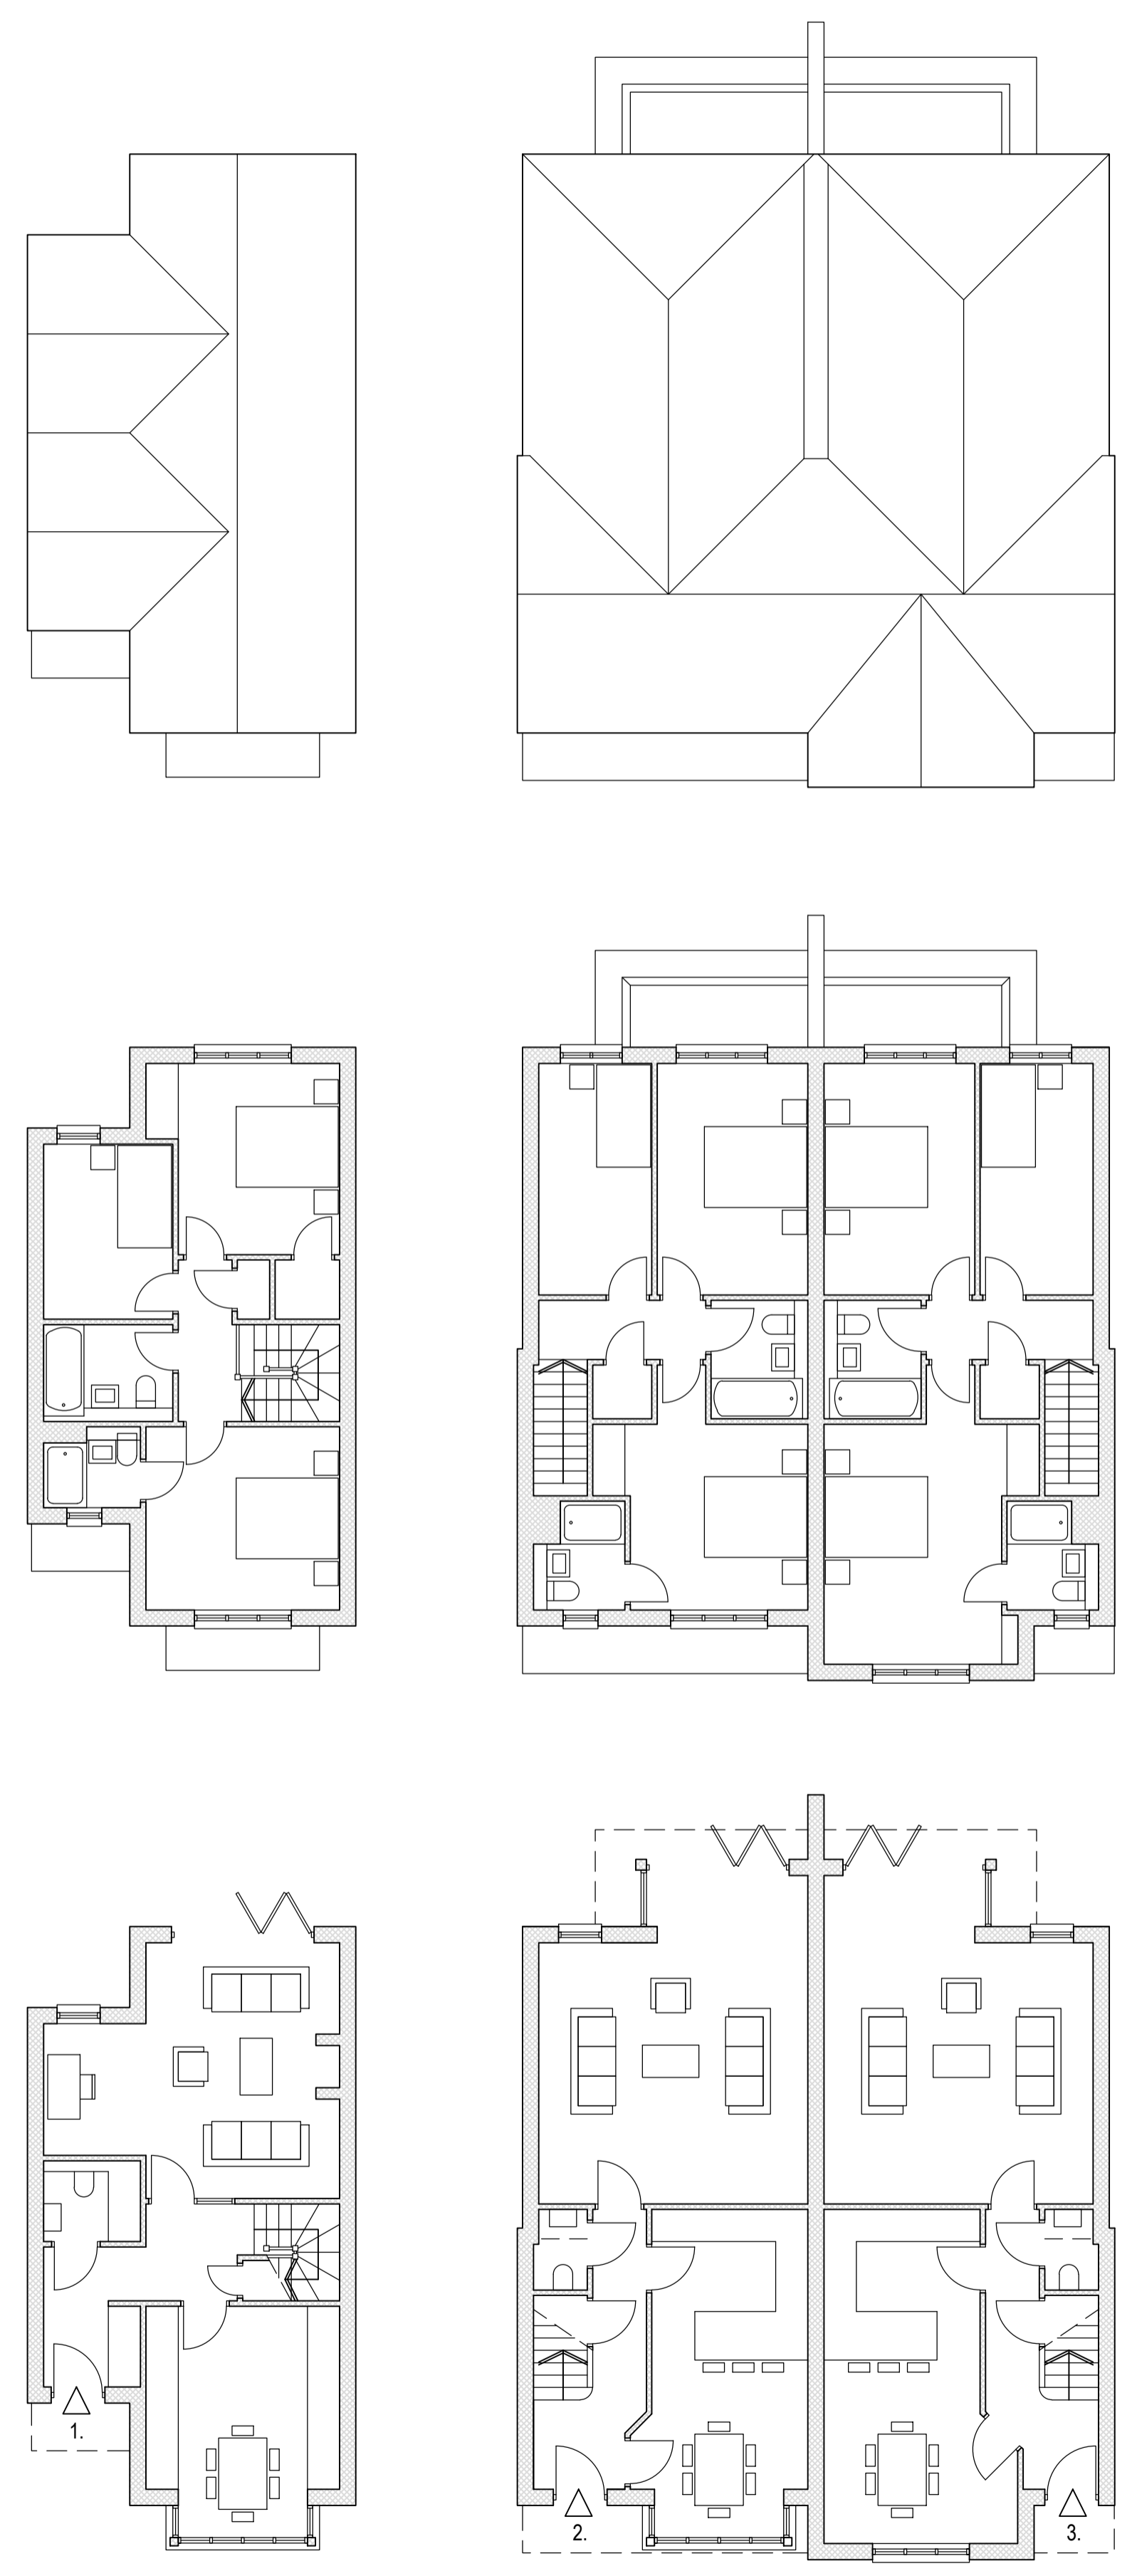


Proposed Front Elevations




Proposed Side Elevation



Proposed Side Elevation

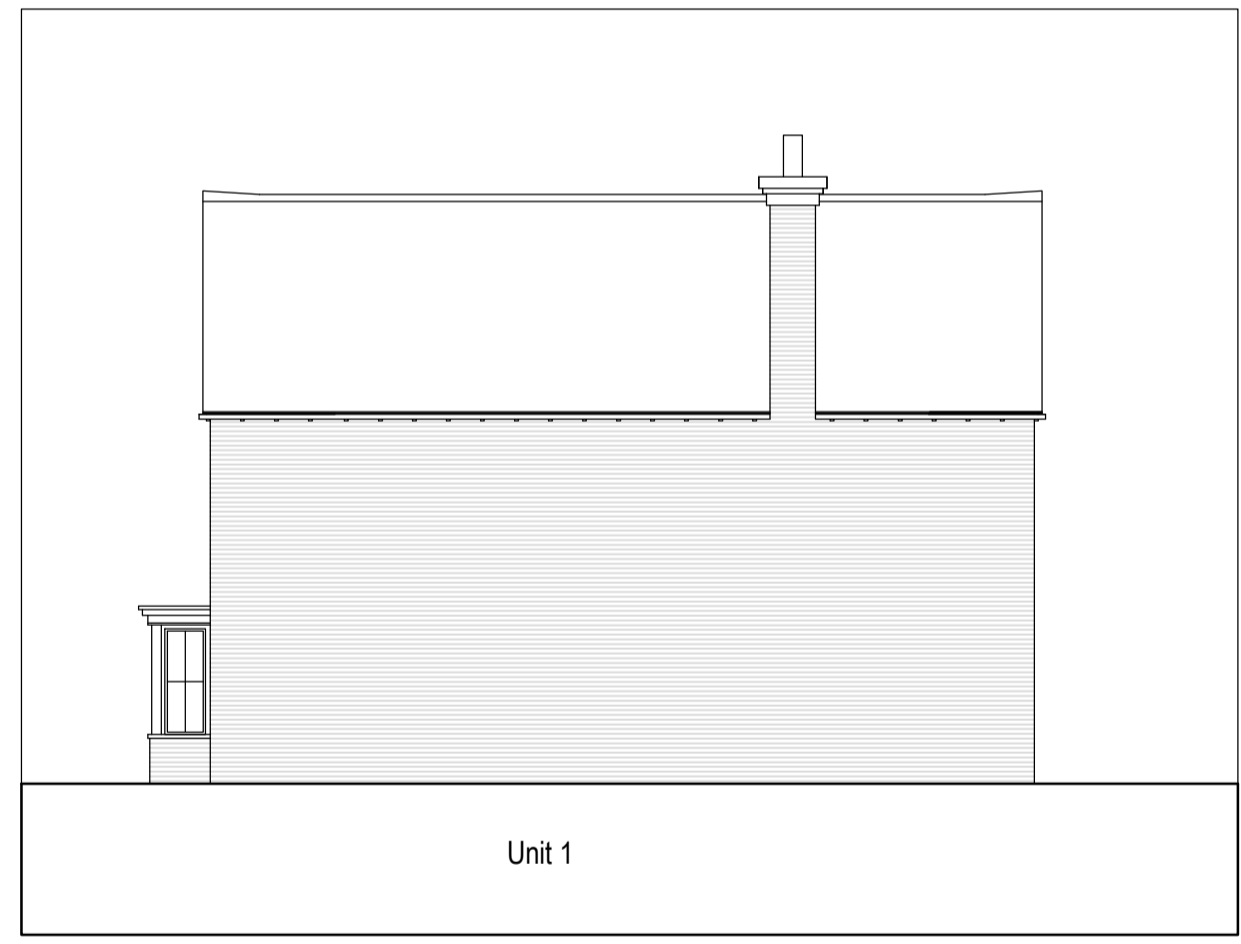


Proposed Side Elevation

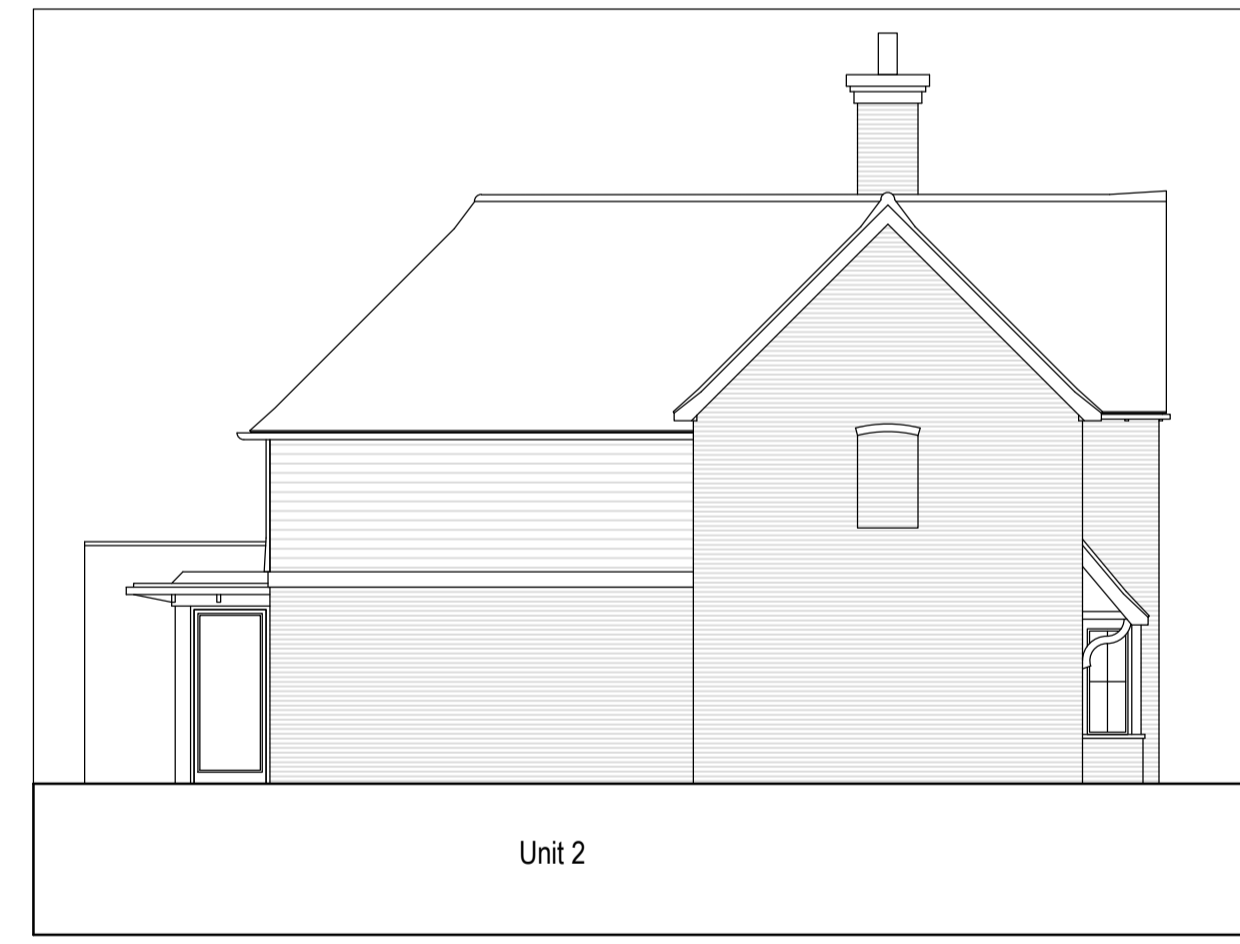

Proposed Side Elevation



Proposed Rear Elevations

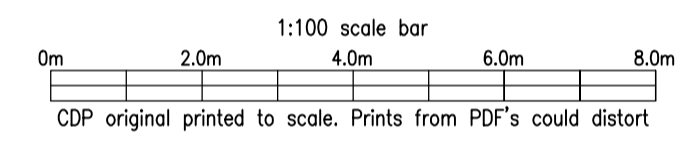

CDP Architecture Ltd
 22-23 North Lane
 Canterbury
 Kent
 CT2 7EE
 Tel 01227 458181
 Fax 01227 451543
 info@thinkcdp.com
 www.thinkcdp.com

Client
SHEPHERD NEAME

Job Title
**PROPOSED DWELLINGS AT
 LAND TO THE SOUTH OF
 THE WHEEL, WESTWELL**

Drawing Title
**PROPOSED
 FLOOR PLANS &
 ELEVATIONS**

Scale	© A1	1:100	Preliminary
Drawn	MW	...	Planning
Date	AUG 2017	...	Building Regulations
Checked		...	Tender
		...	Construction
		...	As built

734 : P02 A