




Proposed Front Elevation

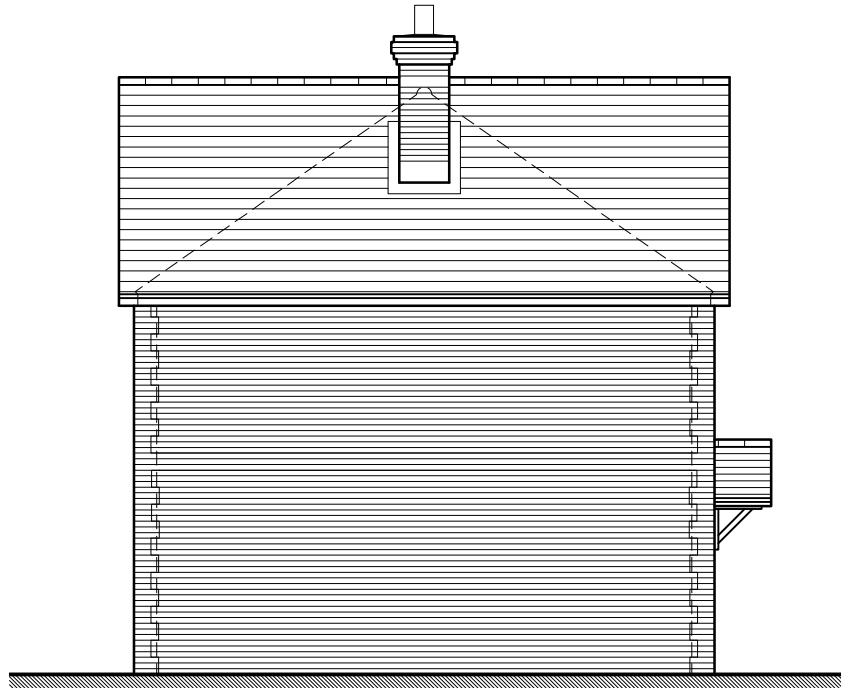

Proposed Side Elevation

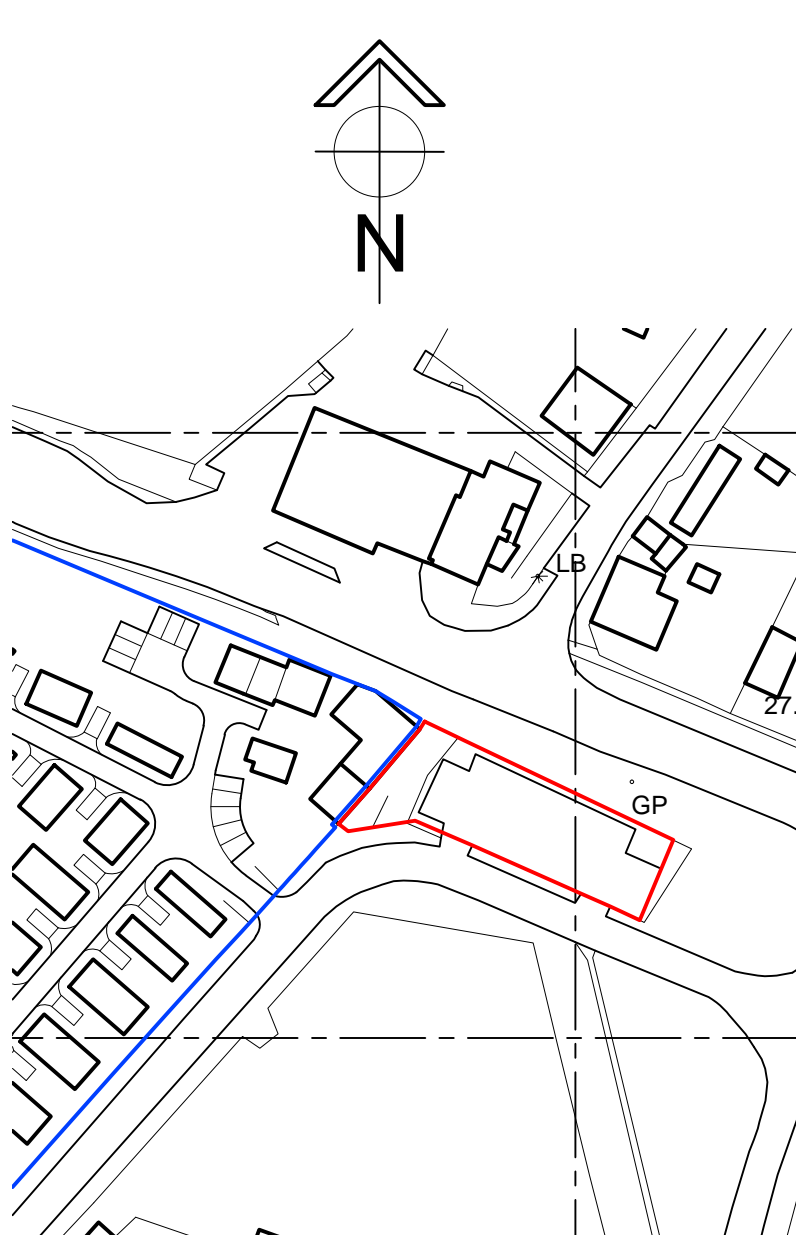


Site Location Plan (1:1250)

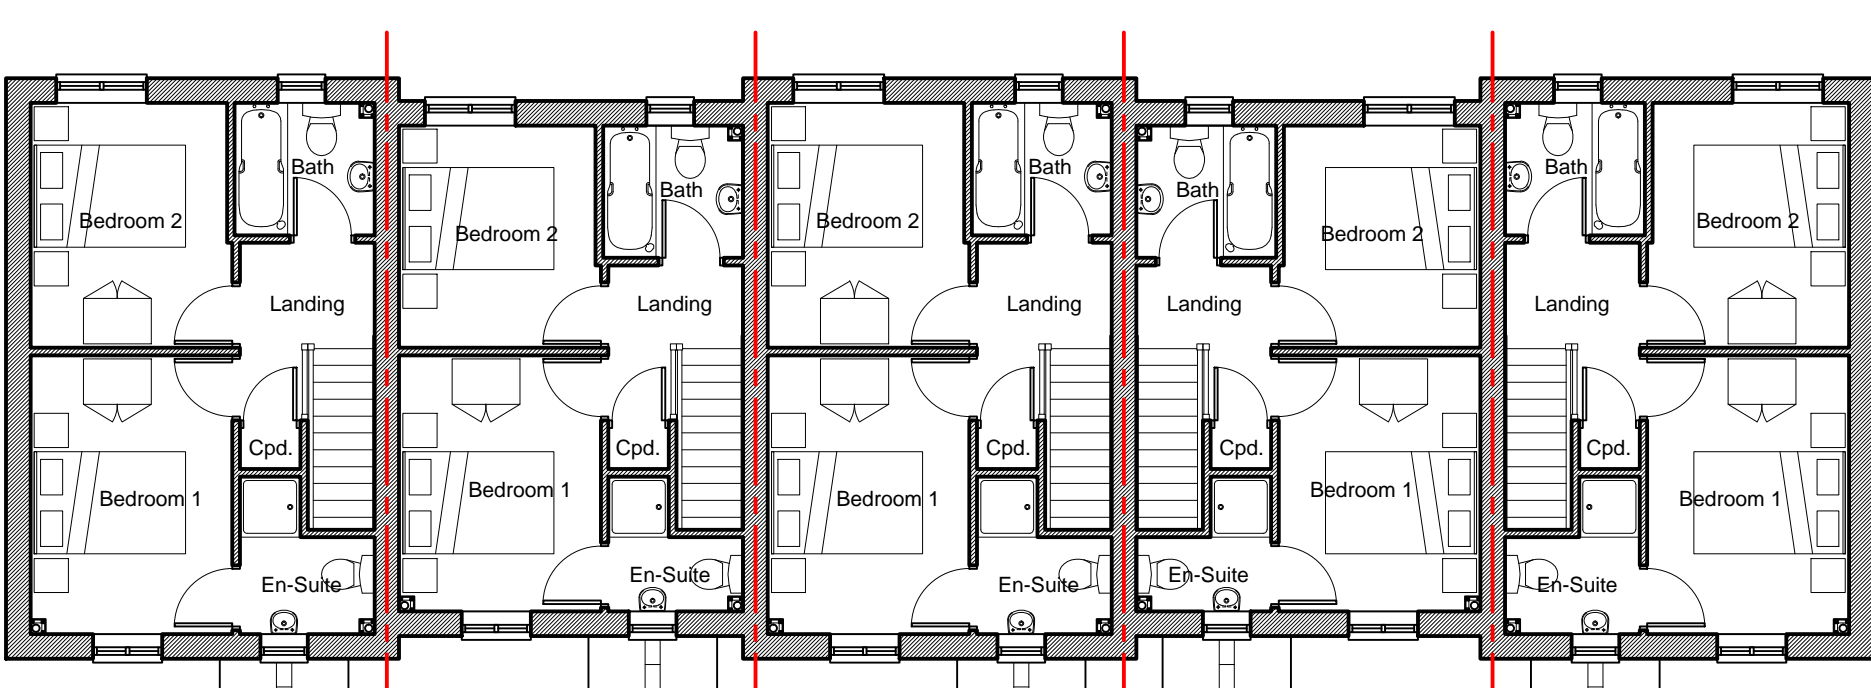


Proposed First Floor Plan




Proposed Rear Elevation

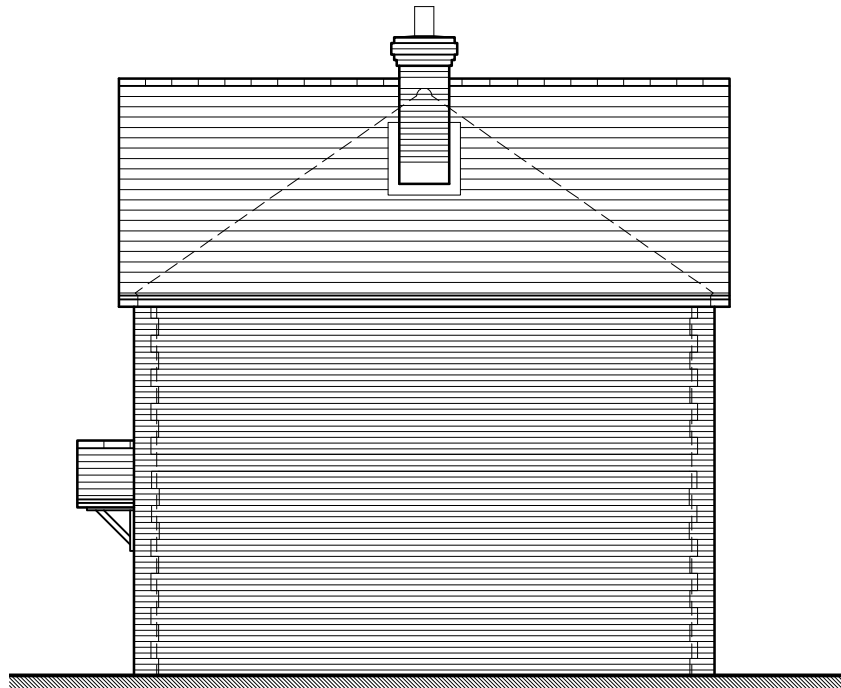

Proposed Side Elevation

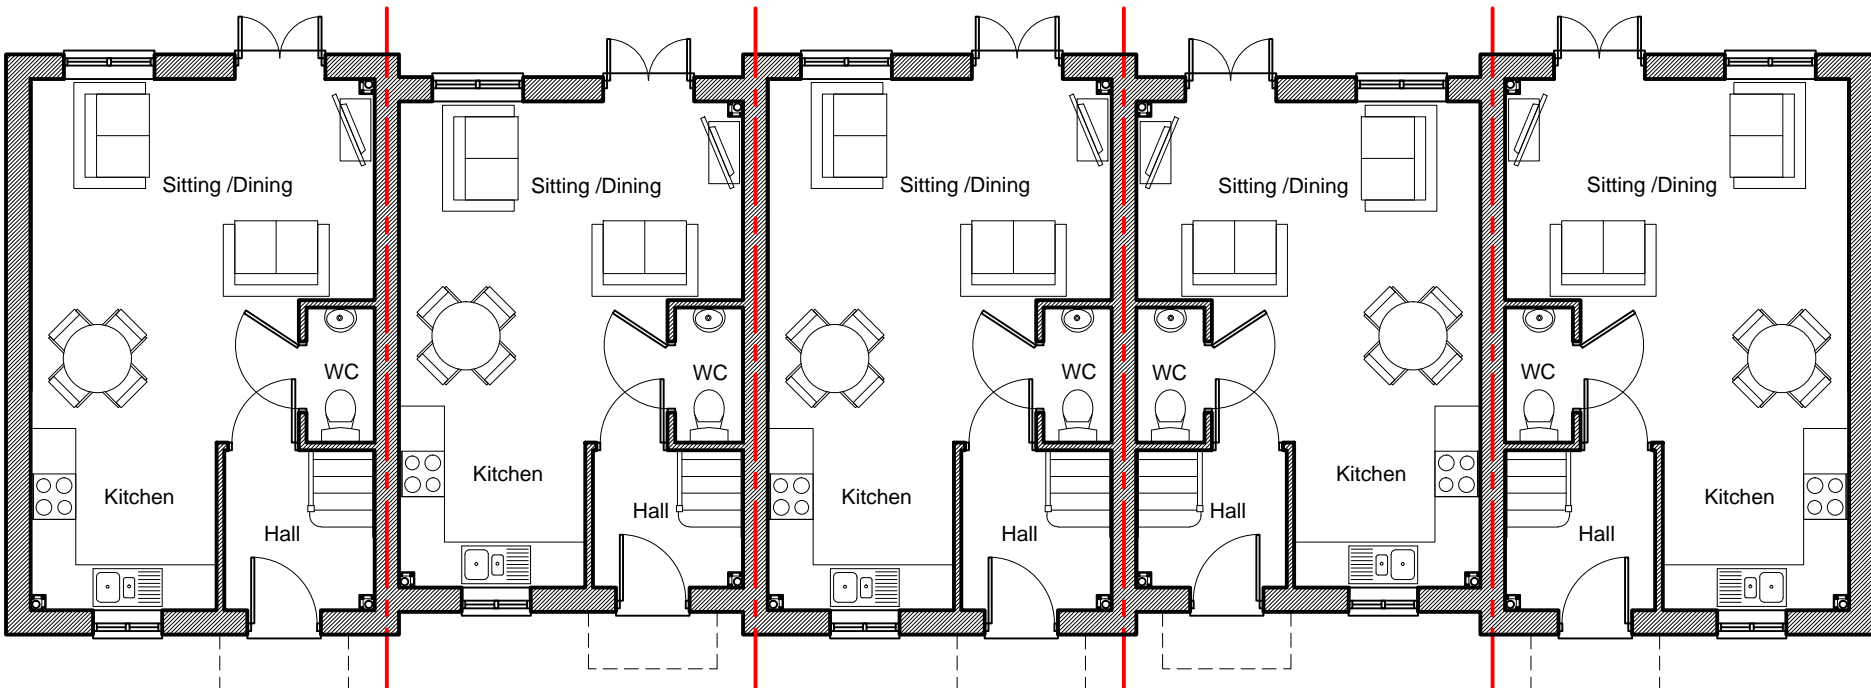

Proposed Ground Floor Plan

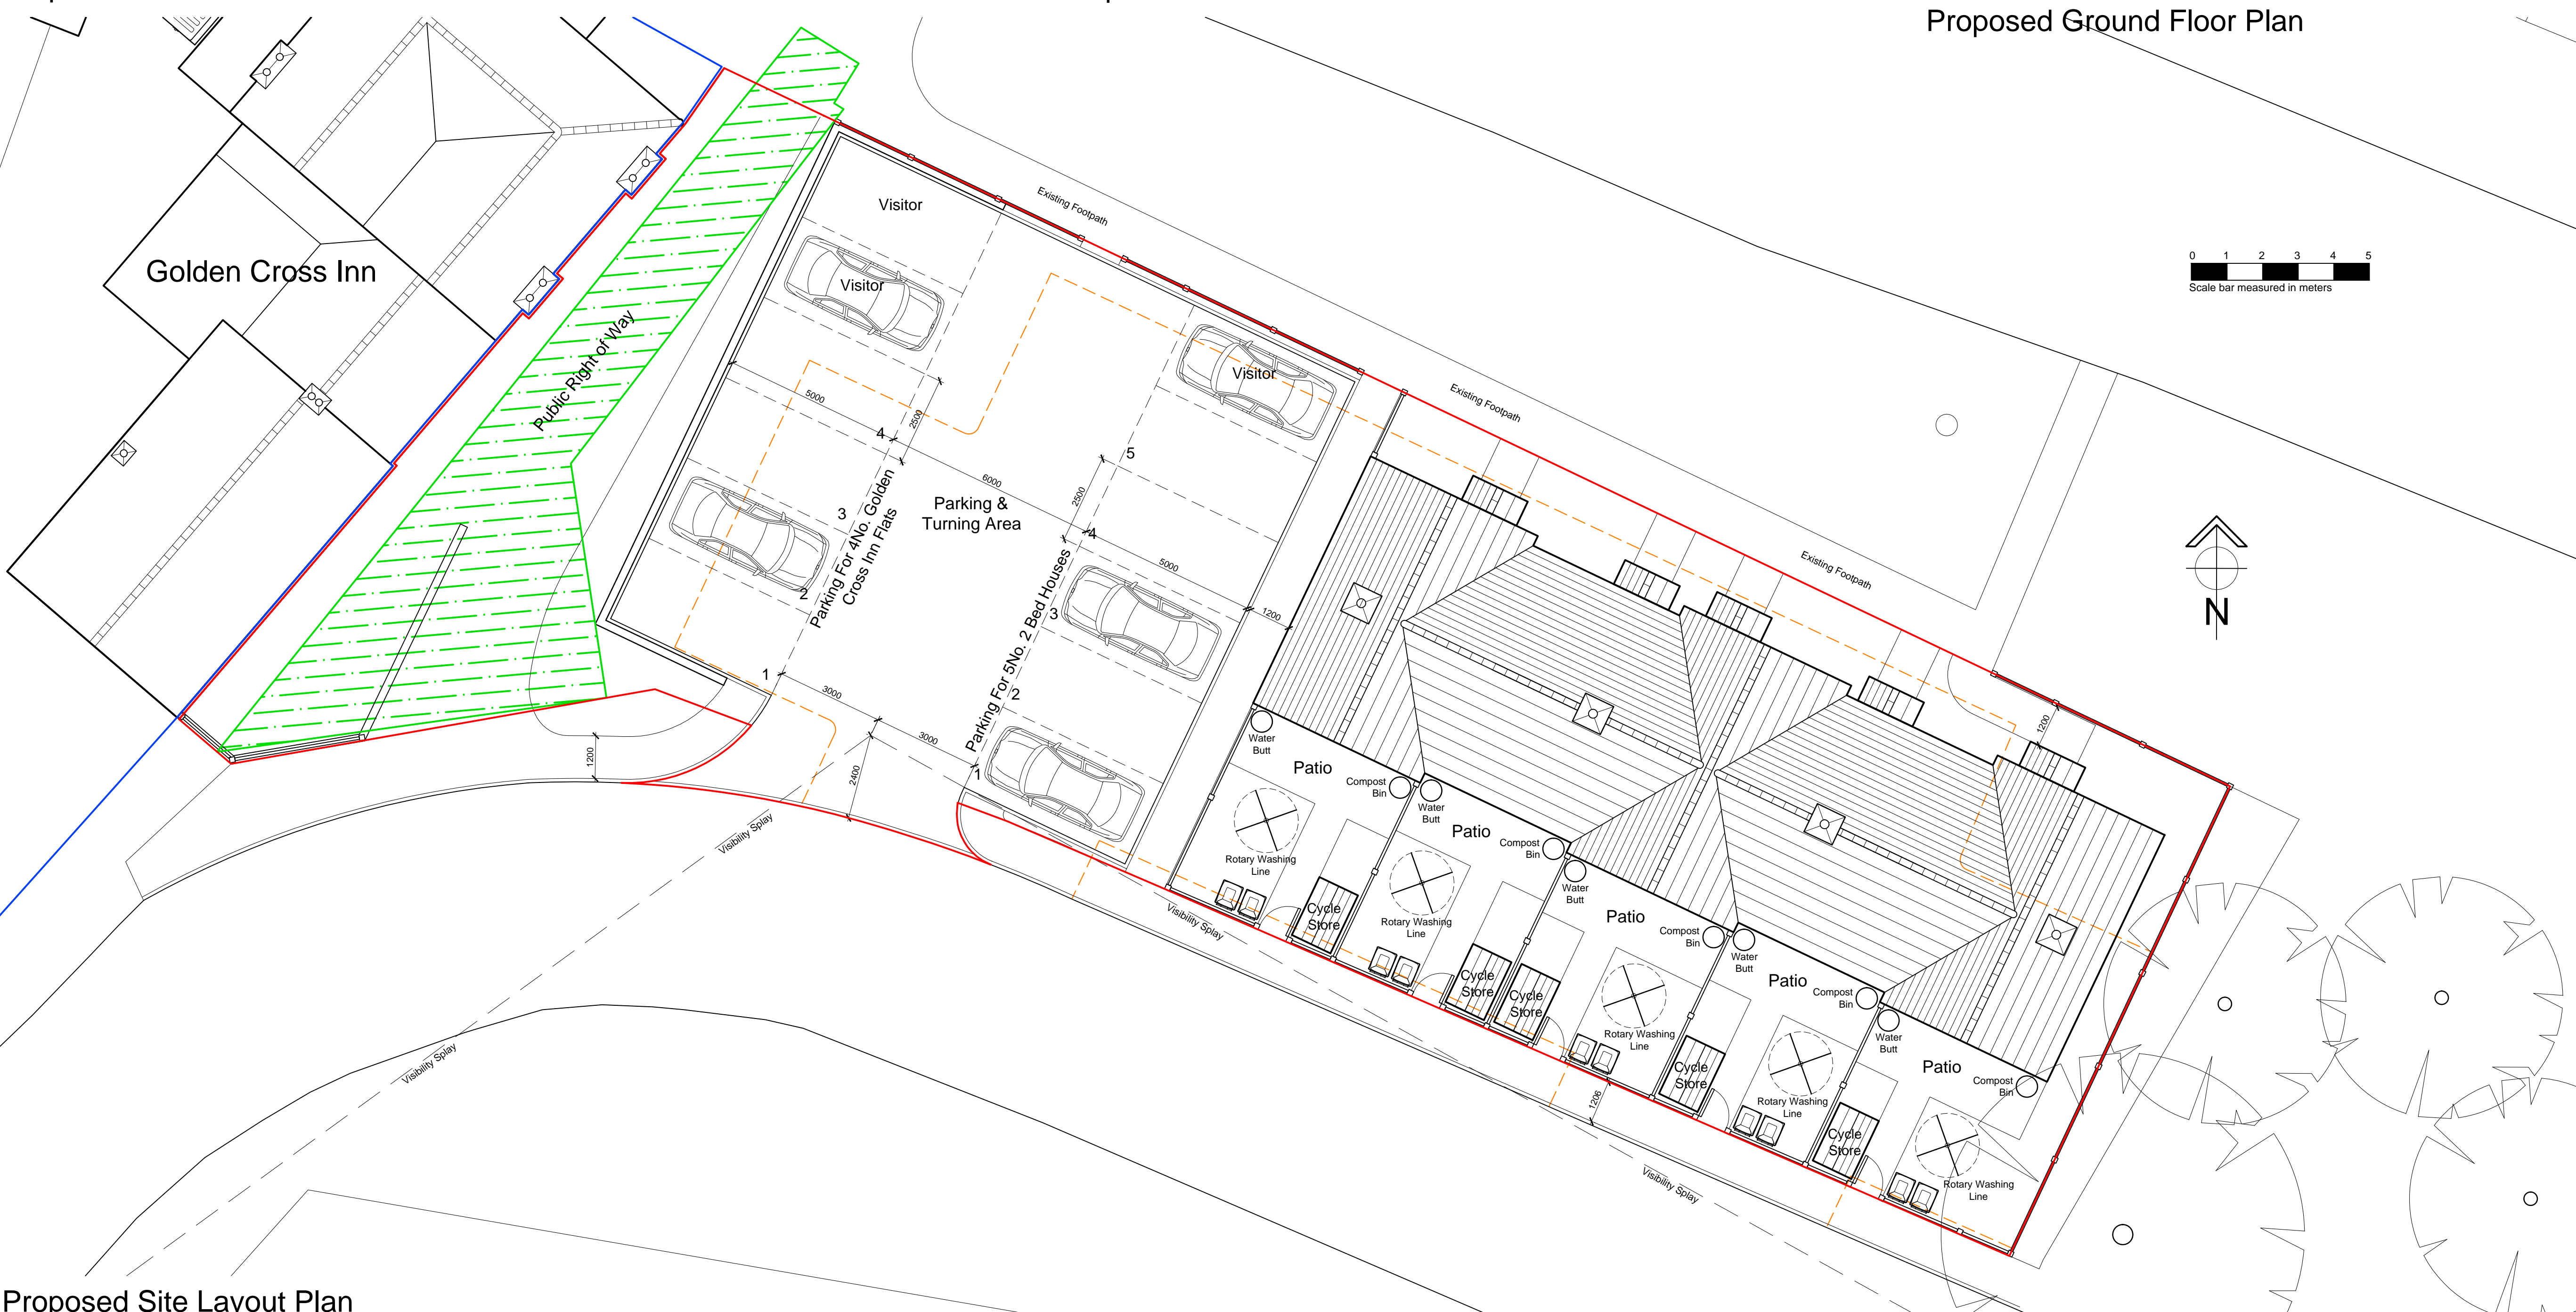


Proposed Site Layout Plan

Copyright: All rights have been asserted under the Design, Patents, & Copyright Act 1988. This drawing shall not be reproduced without the prior approval of 3-D Architecture Ltd.
Contractor to CHECK all dimensions & report any discrepancies. All works and materials used are to fully comply with ALL standards as required by the relevant Trade Associations, British Standards, Codes of Practice, Manufacturers Specifications (BSA Certification, etc). All works to be carried out fully in accordance with any Engineer's Calculations, Details, & Instructions, as and where applicable.

0 1 2 3 4 5
Scale bar measured in meters

PLANNING

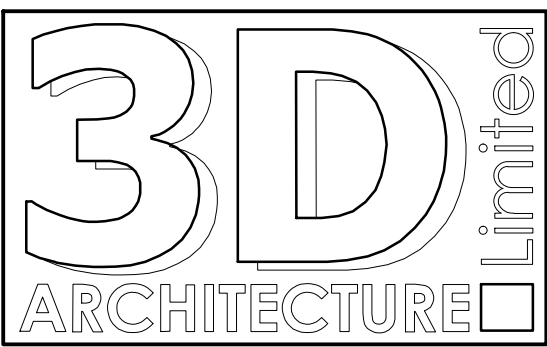

3-D Architecture Limited
Suite 5, Quarry House, Mill Lane,
Uckfield, East Sussex. TN22 5AA
Tel: 01825 764455 Fax: 01825 764455
Email: info@3d-architecture.co.uk

CLIENT
Osborn Homes Ltd

PROJECT
Proposed Residential Development
The Golden Cross Pub, Golden
Cross, Chiddingfold, East Sussex
BN27 4AW

DRAWING TITLE
**Plans & Elevations
As Proposed**

SCALE 1:100 @ A1	DATE Jan. 2018	DRAWN BY ANH
DRAWING NO. 2018/002/PL1	REVISION F	