

NOTES
 D1: Not Scale
 Report all discrepancies, errors and omissions.
 Verify all dimensions on site before commencing any work on site or preparing shop drawings.
 All materials, components and workmanship are to comply with the manufacturer's recommendations that from time to time shall apply.
 For all specialist work, see relevant drawings.
 This drawing and design are copyright of Clague LLP
 Registration number OC335948

Rev	Date	Description

Materials


Roofs
 Red plain tiles to pitched roofs.
 Lead Flat roofs.

Walls
 Red multi-stock brickwork chimneys
 Main dwelling walls to be multi-stock brickwork & render painted pastel colours.
 Part weatherboarded walls, colour black or pastel colour.
 Garage to be weatherboarded above DPC level, colour black or pastel colour.

Joinery
 uPVC windows, Timber doors and roof lights, double glazed, colour white. Front doors to be painted various colours, to be agreed.
 Reconstituted stone and timber window cills, where indicated.

Rainwater Goods
 Black uPVC.


NOTE: All materials, samples and details subject to Local Authority approval.

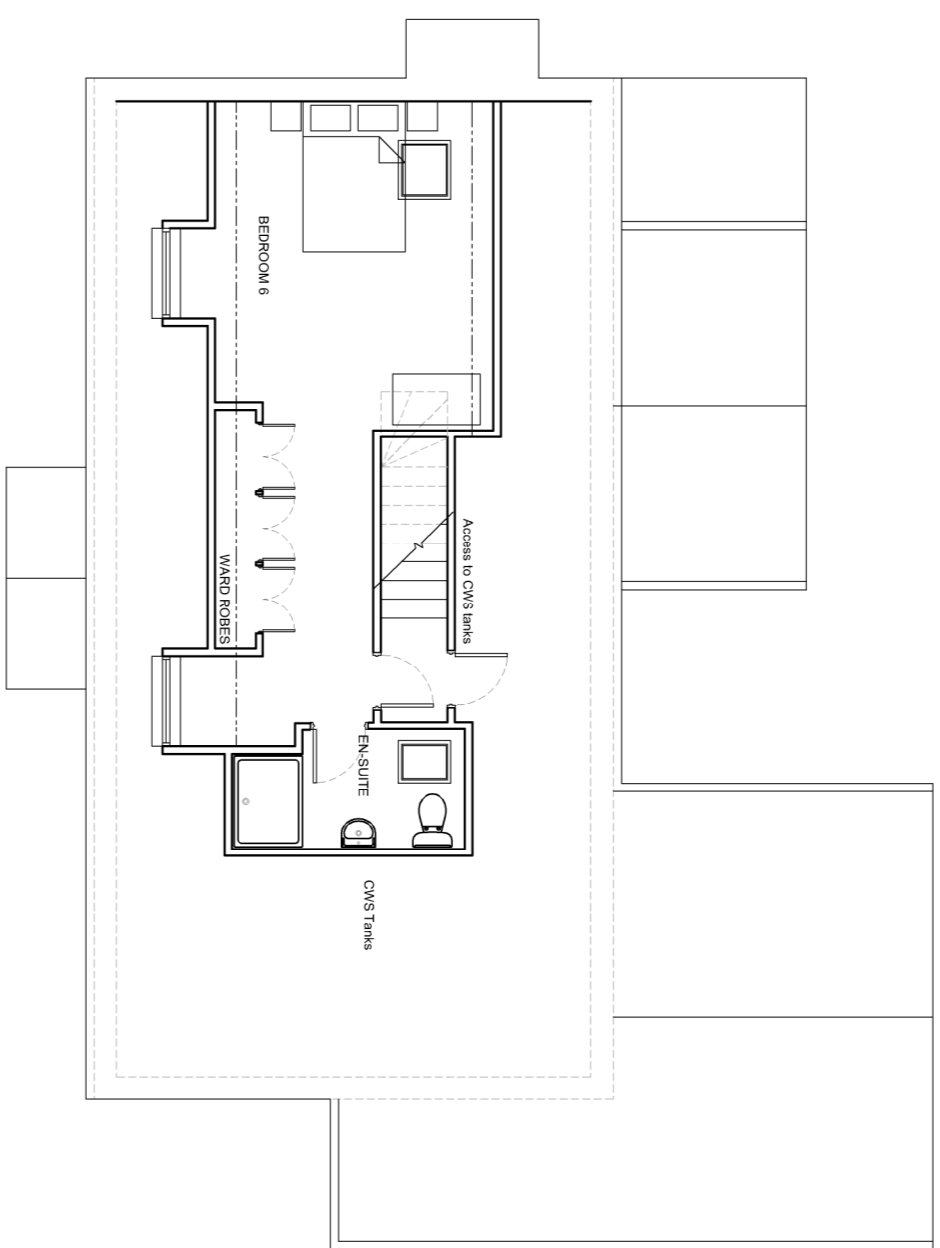


Second Floor




Rear Elevation

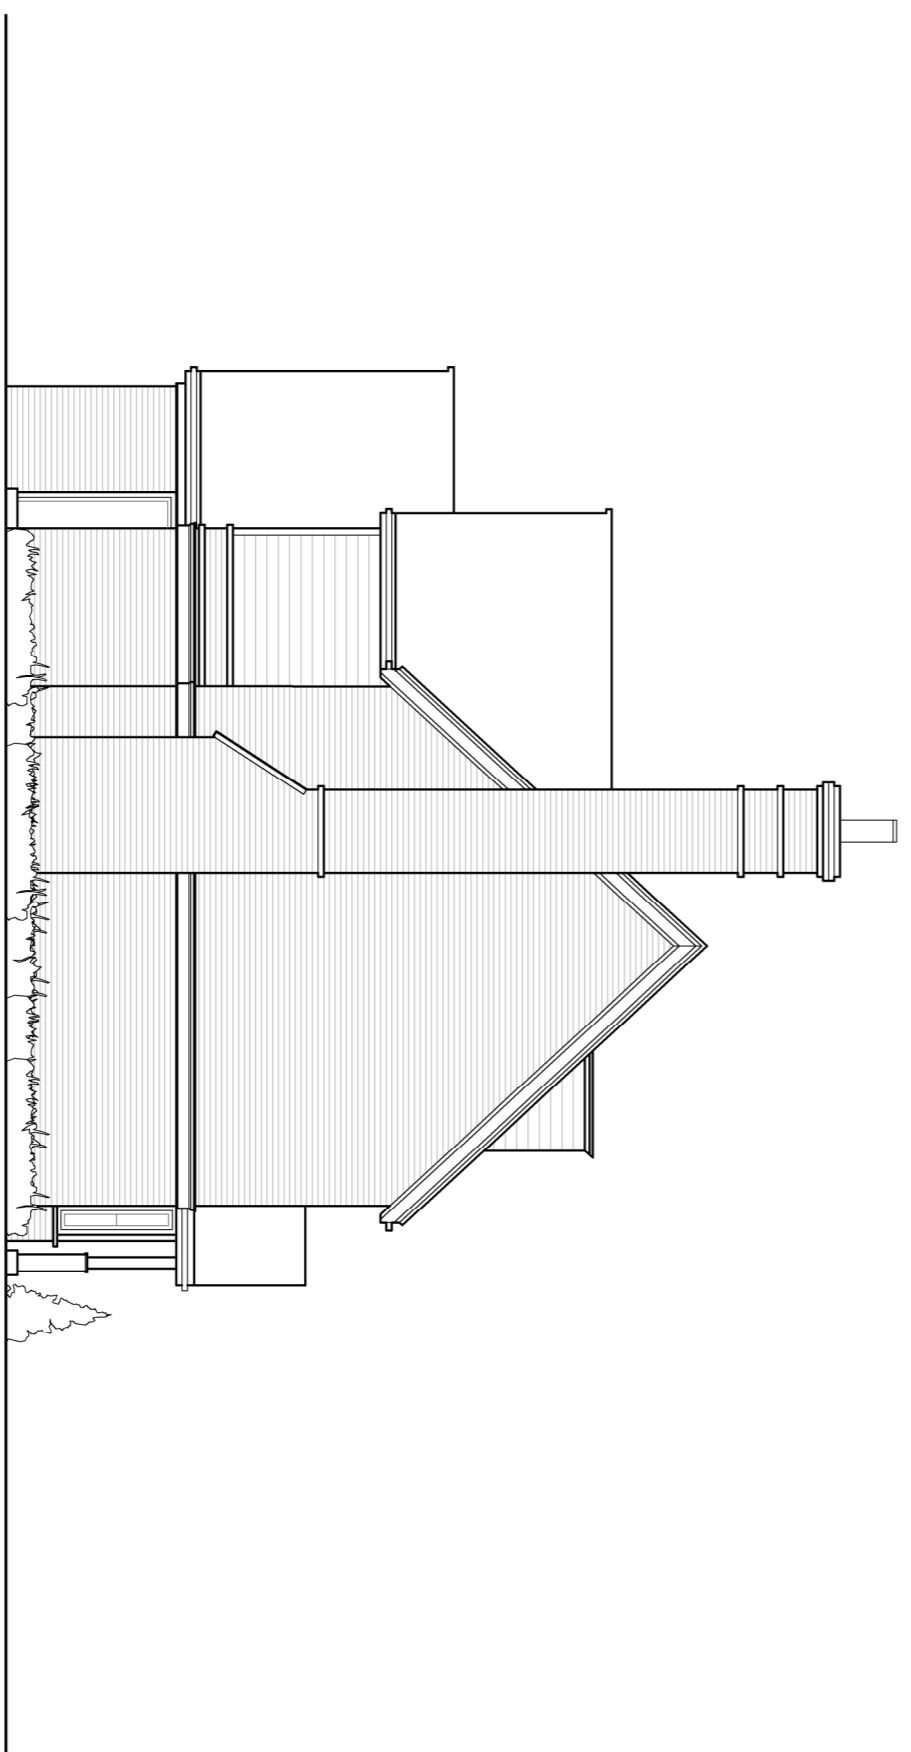

Side Elevation A

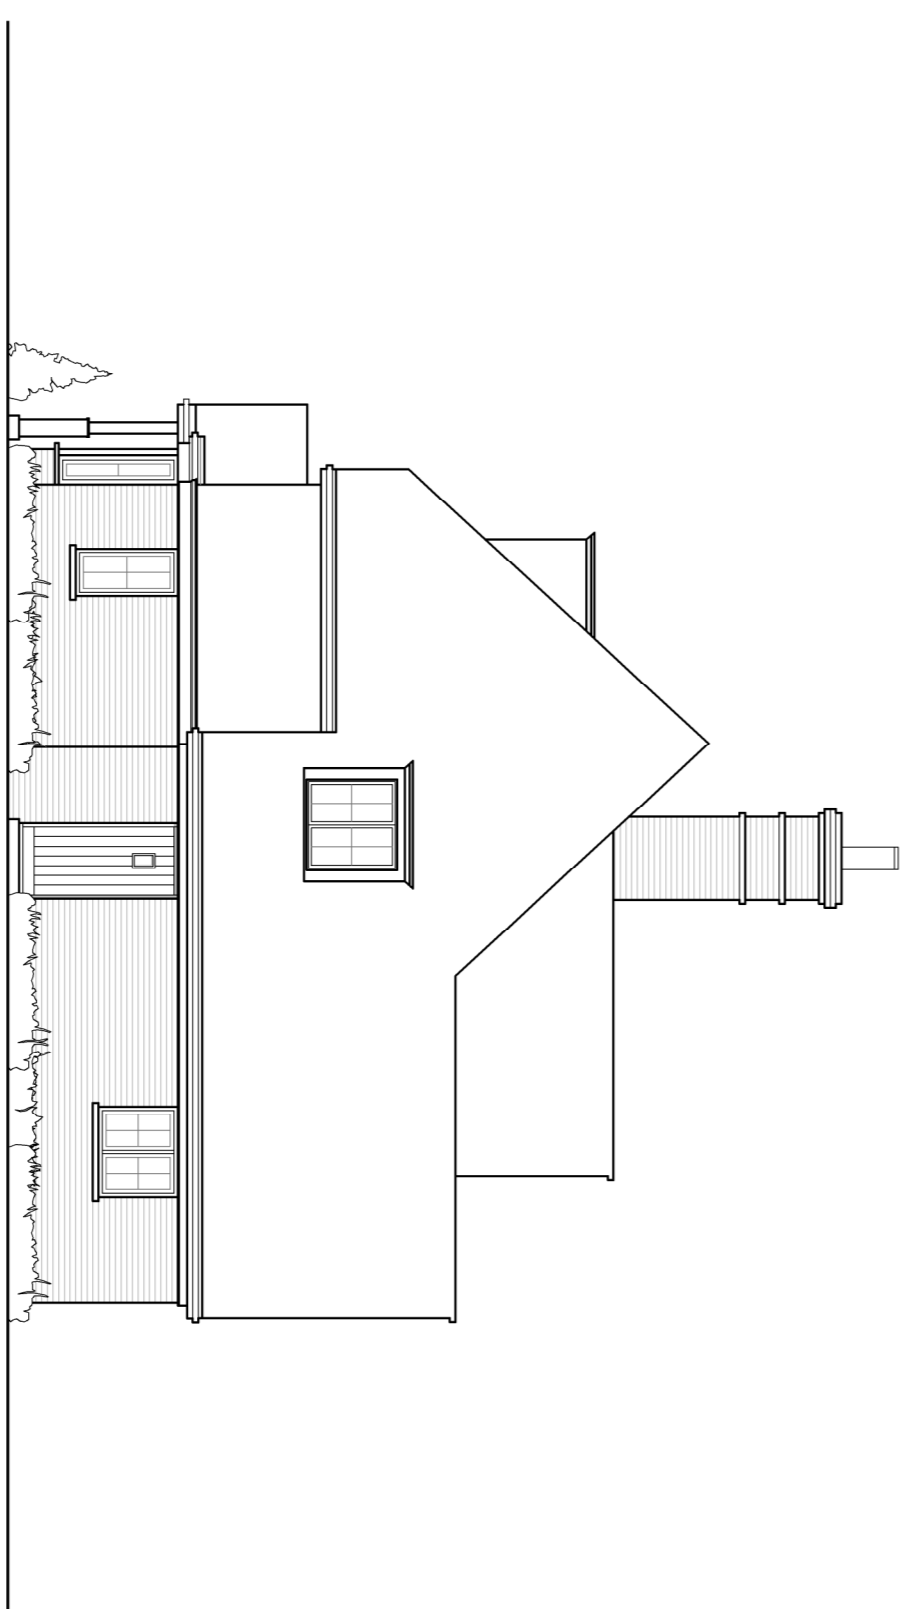

Side Elevation B

 

Scale 1:100

Project Title
 Proposed Site Remediation
 and Residential Development
 at Larkey Woods
 Chartham, Kent

Unit 10 Floor Plans & Elevations

Drawing Description
 Unit 10 Floor Plans & Elevations

CLAGUE ARCHITECTS

62 Burgate, Canterbury
 Kent CT1 2BH 01227 762860
 1 Kingsbourne Court, Luton Road,
 Harpenden, Hertfordshire AL5 3BL 01582 785102
 4th Floor, 98 Charterhouse Street
 London EC4M 6HR 0203 597 6112

CANTERBURY LONDON HARPENDEN

Drawing Number 22230A_10.1 Revision