



Wilson Residential (South East) Ltd

Notes:
 Please report all discrepancies, errors and omissions.
 Verify all dimensions on site before commencing any work on site or preparing shop drawings.
 All materials, components and workmanship are to comply with the relevant British Standards, Codes of Practice, and appropriate manufacturers recommendations that from time to time shall apply.
 For all specialist work, see relevant drawings.
 This drawing and design are copyright of RMB Consultants (Civil Engineering) Ltd.
 When this document is provided in electronic file format it is intended as a guide only and the recipient is to verify all dimensions and details with the Architects. If this is not acceptable, the files must be returned unused together with a written communication declining acceptance of this condition.

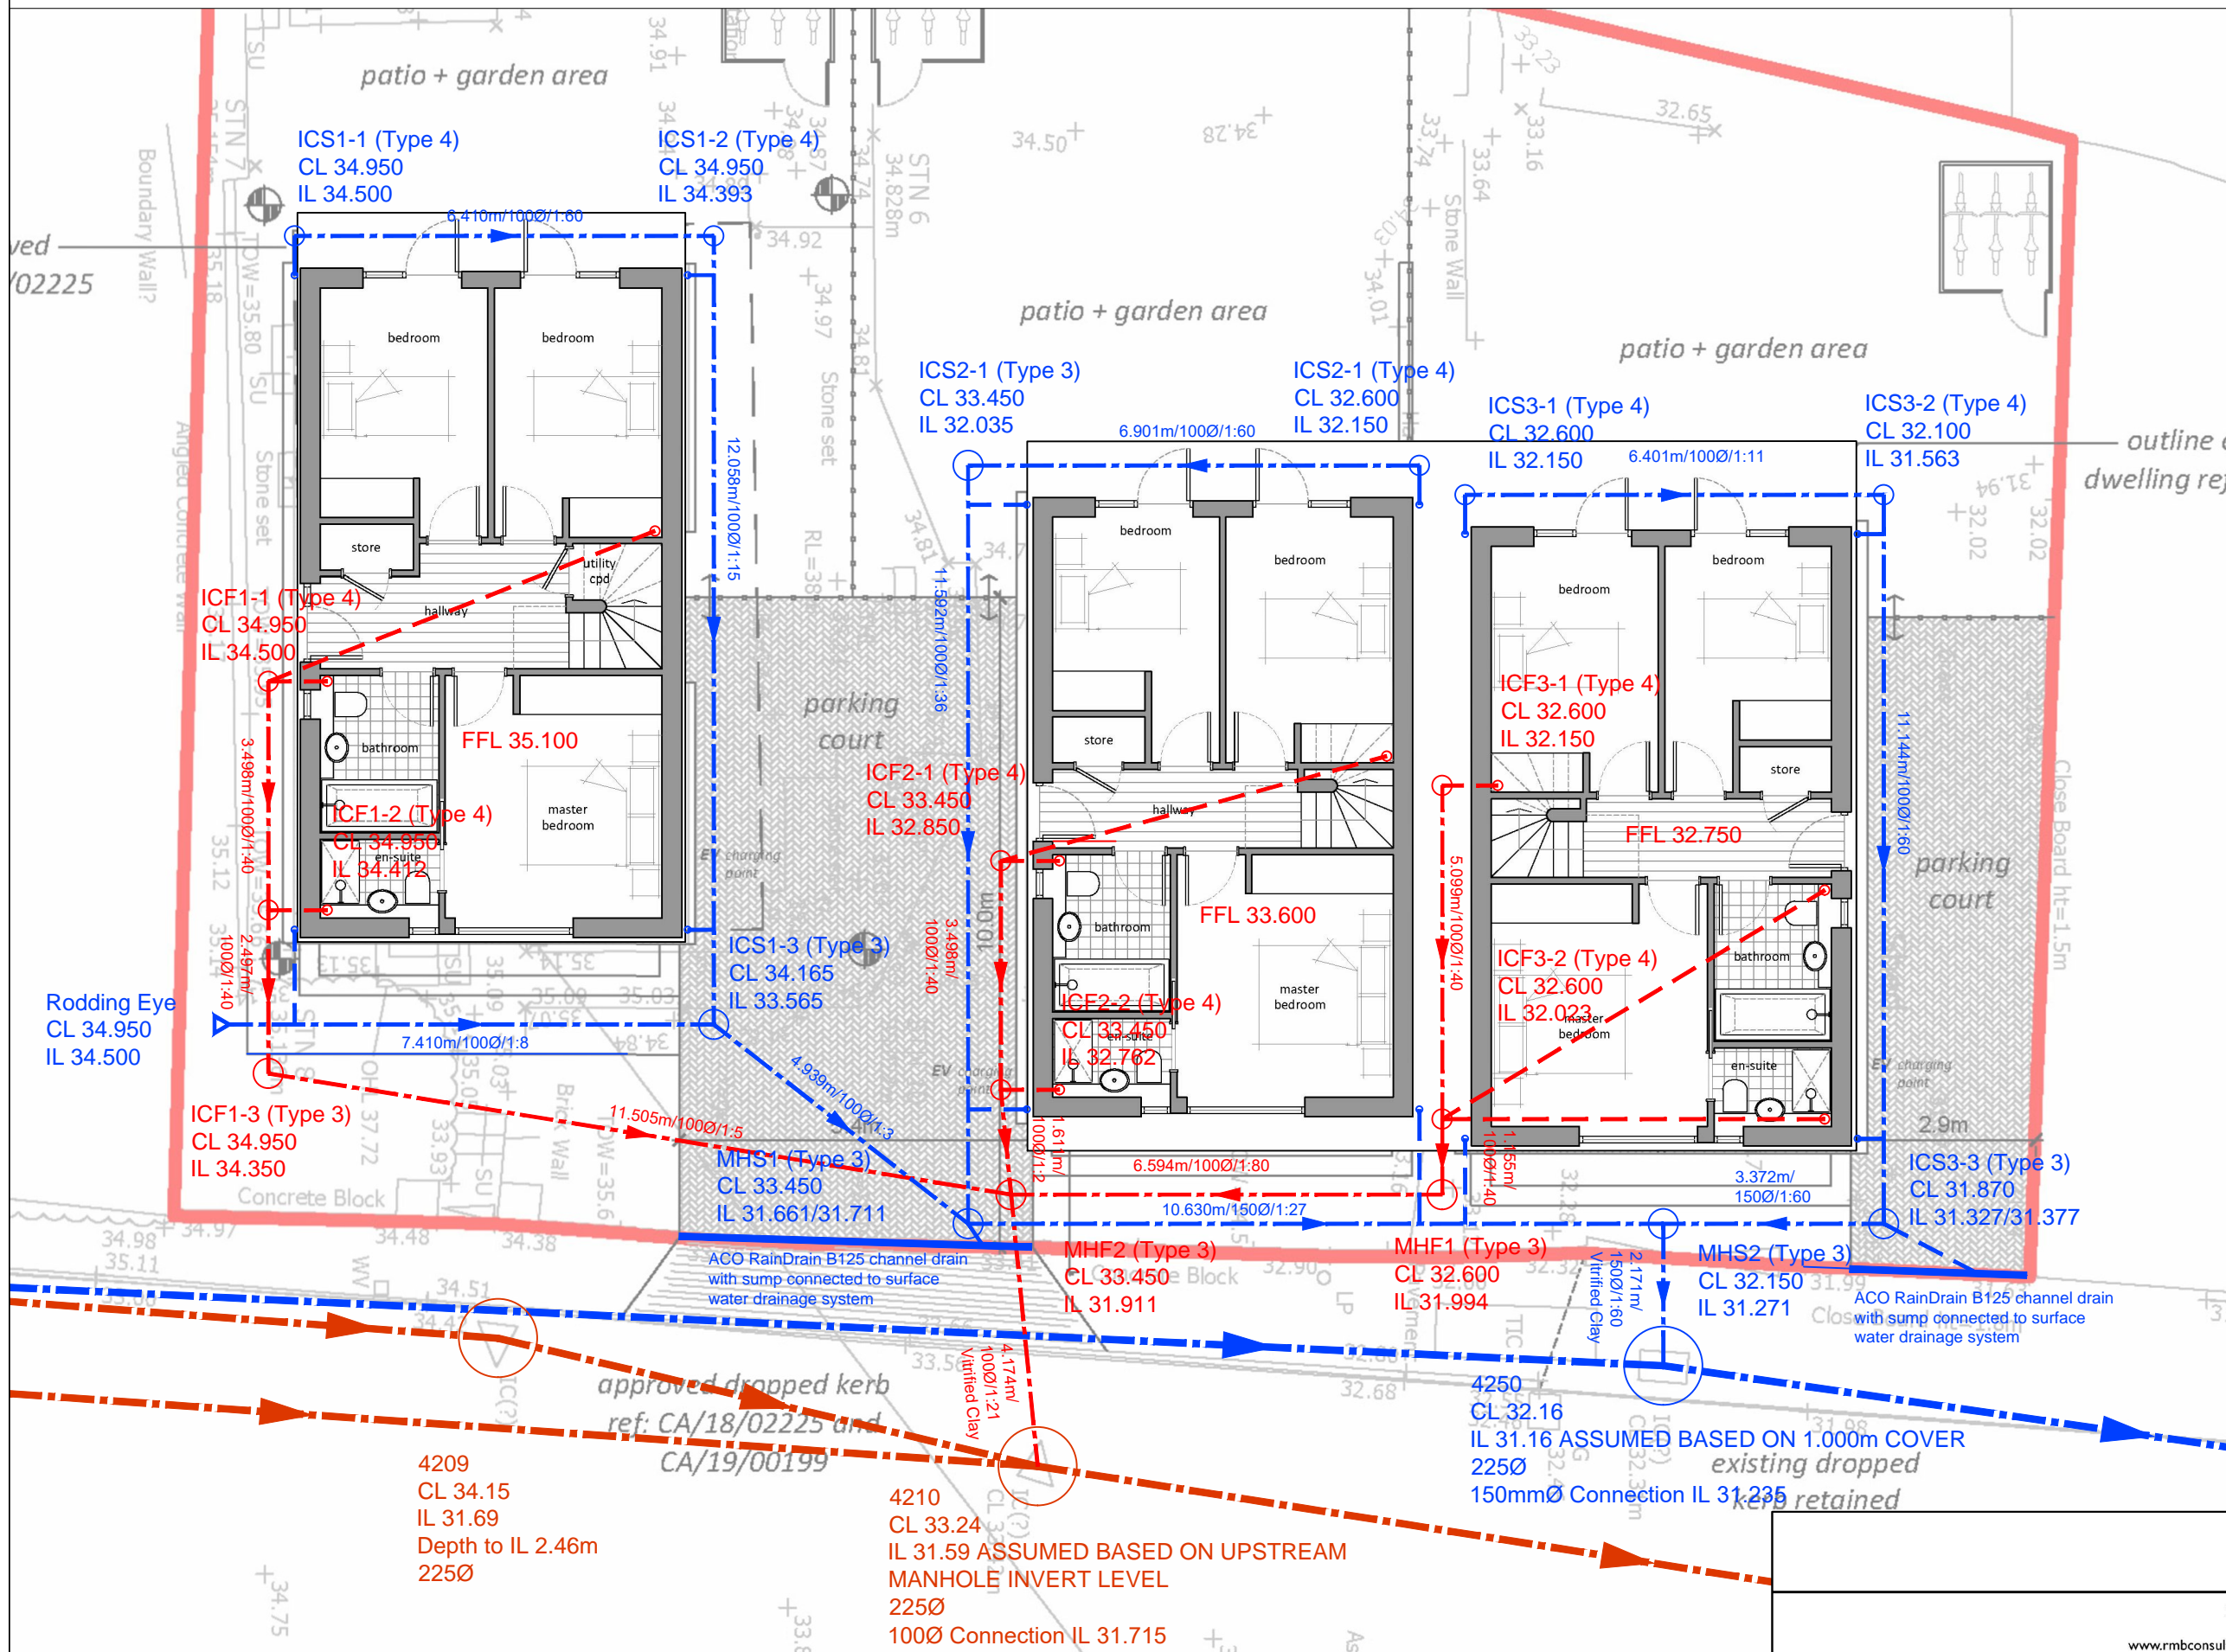

Rev.

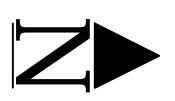

Foul and Surface Water Drainage Layout
 66 Borstal Hill, Whitstable, CT5 4NB

client Wilson Residential (South East) Ltd	project 66 Borstal Hill Whitstable CT5 4NB	drawing Foul and Surface Water Drainage Layout	
		scale 1:100 @ A3	drawing no. 908/201
		date August 2019	drawn by RB

39 Cossington Road Canterbury Kent CT1 3HU
 Tel/Fax: 01227 472128 • Mobile: 07886 185705
 www.rmbconsultants.co.uk • robert.beck@rmbconsultants.co.uk

