
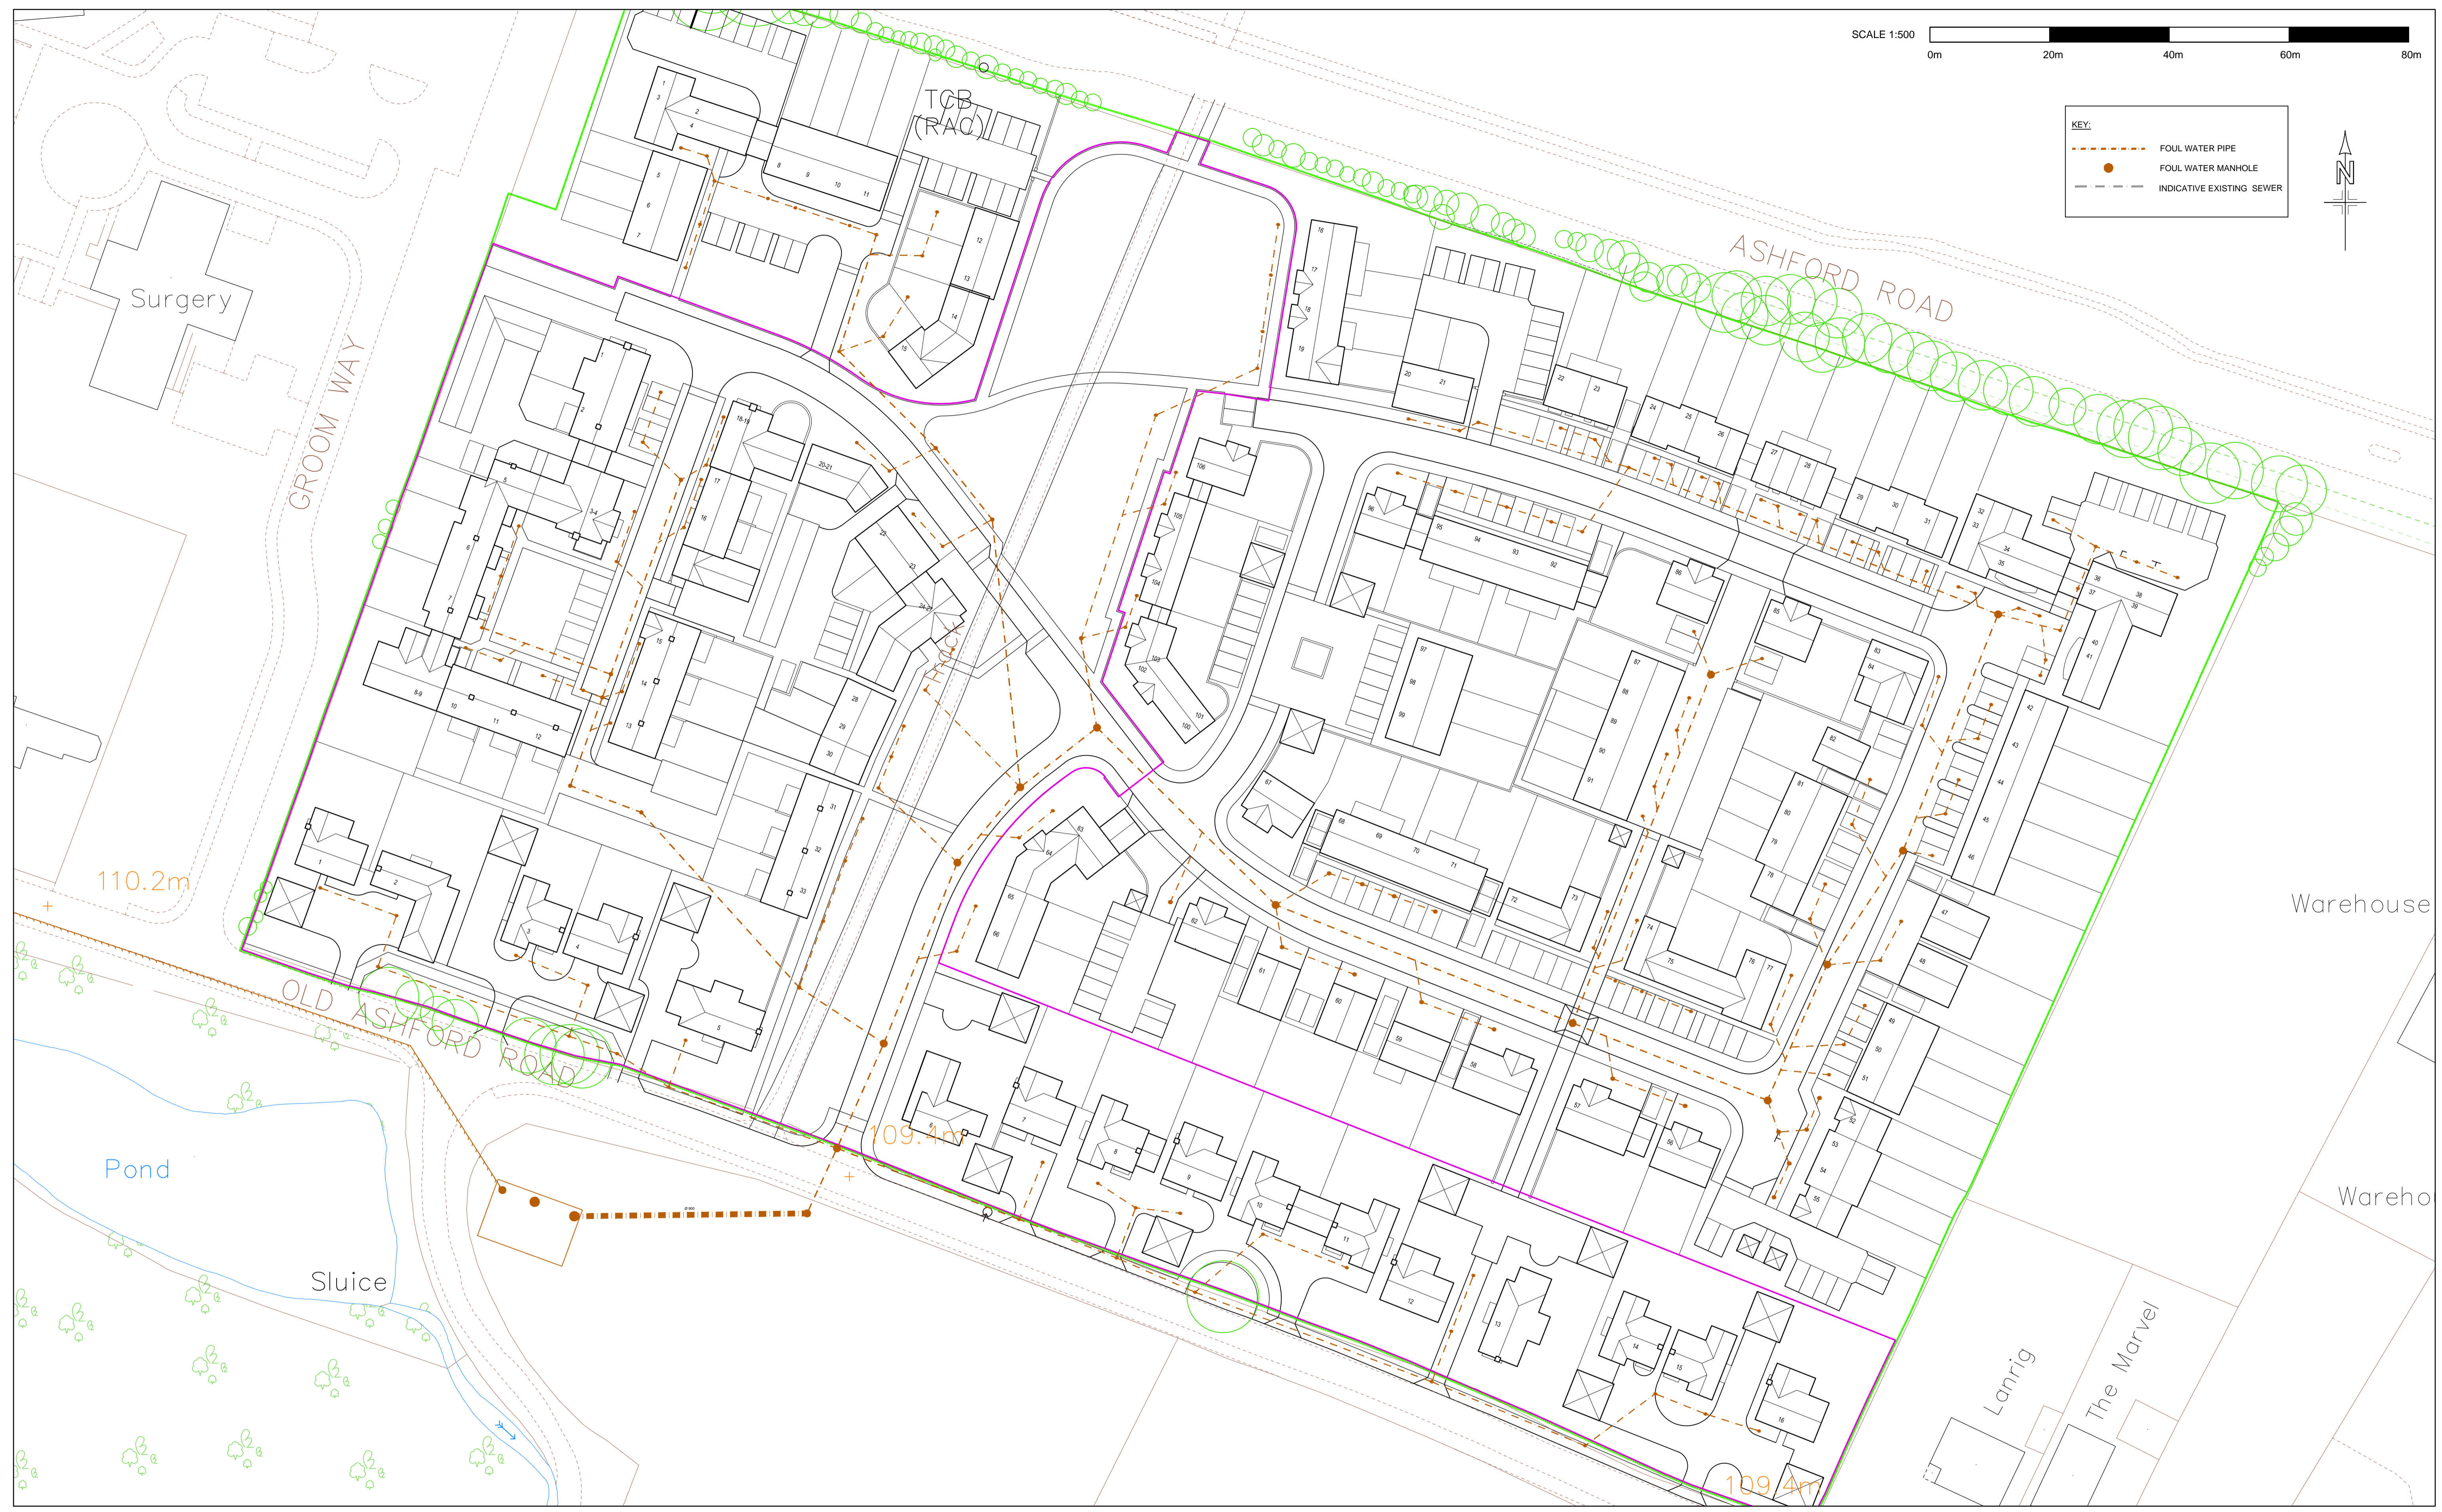


KEY:

- - - FOUL WATER PIPE
- FOUL WATER MANHOLE
- - - INDICATIVE EXISTING SEWER

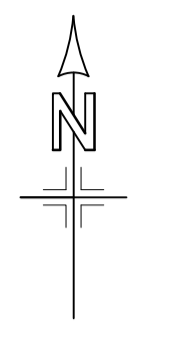

Notes:
 1. THIS DRAWING TO BE READ IN CONJUNCTION WITH ALL OTHER RELEVANT MONSON DRAWINGS AND SPECIFICATIONS. ANY DISCREPANCIES TO BE REPORTED TO MONSON PRIOR TO ANY FABRICATION OR WORK COMMENCING ON SITE.
 2. DO NOT SCALE THIS DRAWING. USE FIGURED DIMENSIONS ONLY.
 3. ALL DIMENSIONS IN MILLIMETRES, ALL LEVELS IN METRES.

Issue	By	Date	Amendments
A	MW	17/10/16	Original issue

MONSON
 Broadway Chambers, High Street, Crowborough, East Sussex TN6 1DF
 Tel: (01892) 601370, Fax: (01892) 601379
 E-mail: enquiries@monson.co.uk

Project:
**Old Ashford Road
 Lenham
 Kent**

Description:
**Preliminary Foul Water
 Drainage Layout**

Original Drawing:	Prepared	MW	Approved	GL
Origin:	Crowborough	Size	A1	
Current Issue:	Approved	GL	Date	17/10/16
Drawing Status:	PRELIMINARY			

Scale:	Dwg No:	Issue:
1:500	5960Q /108	A