


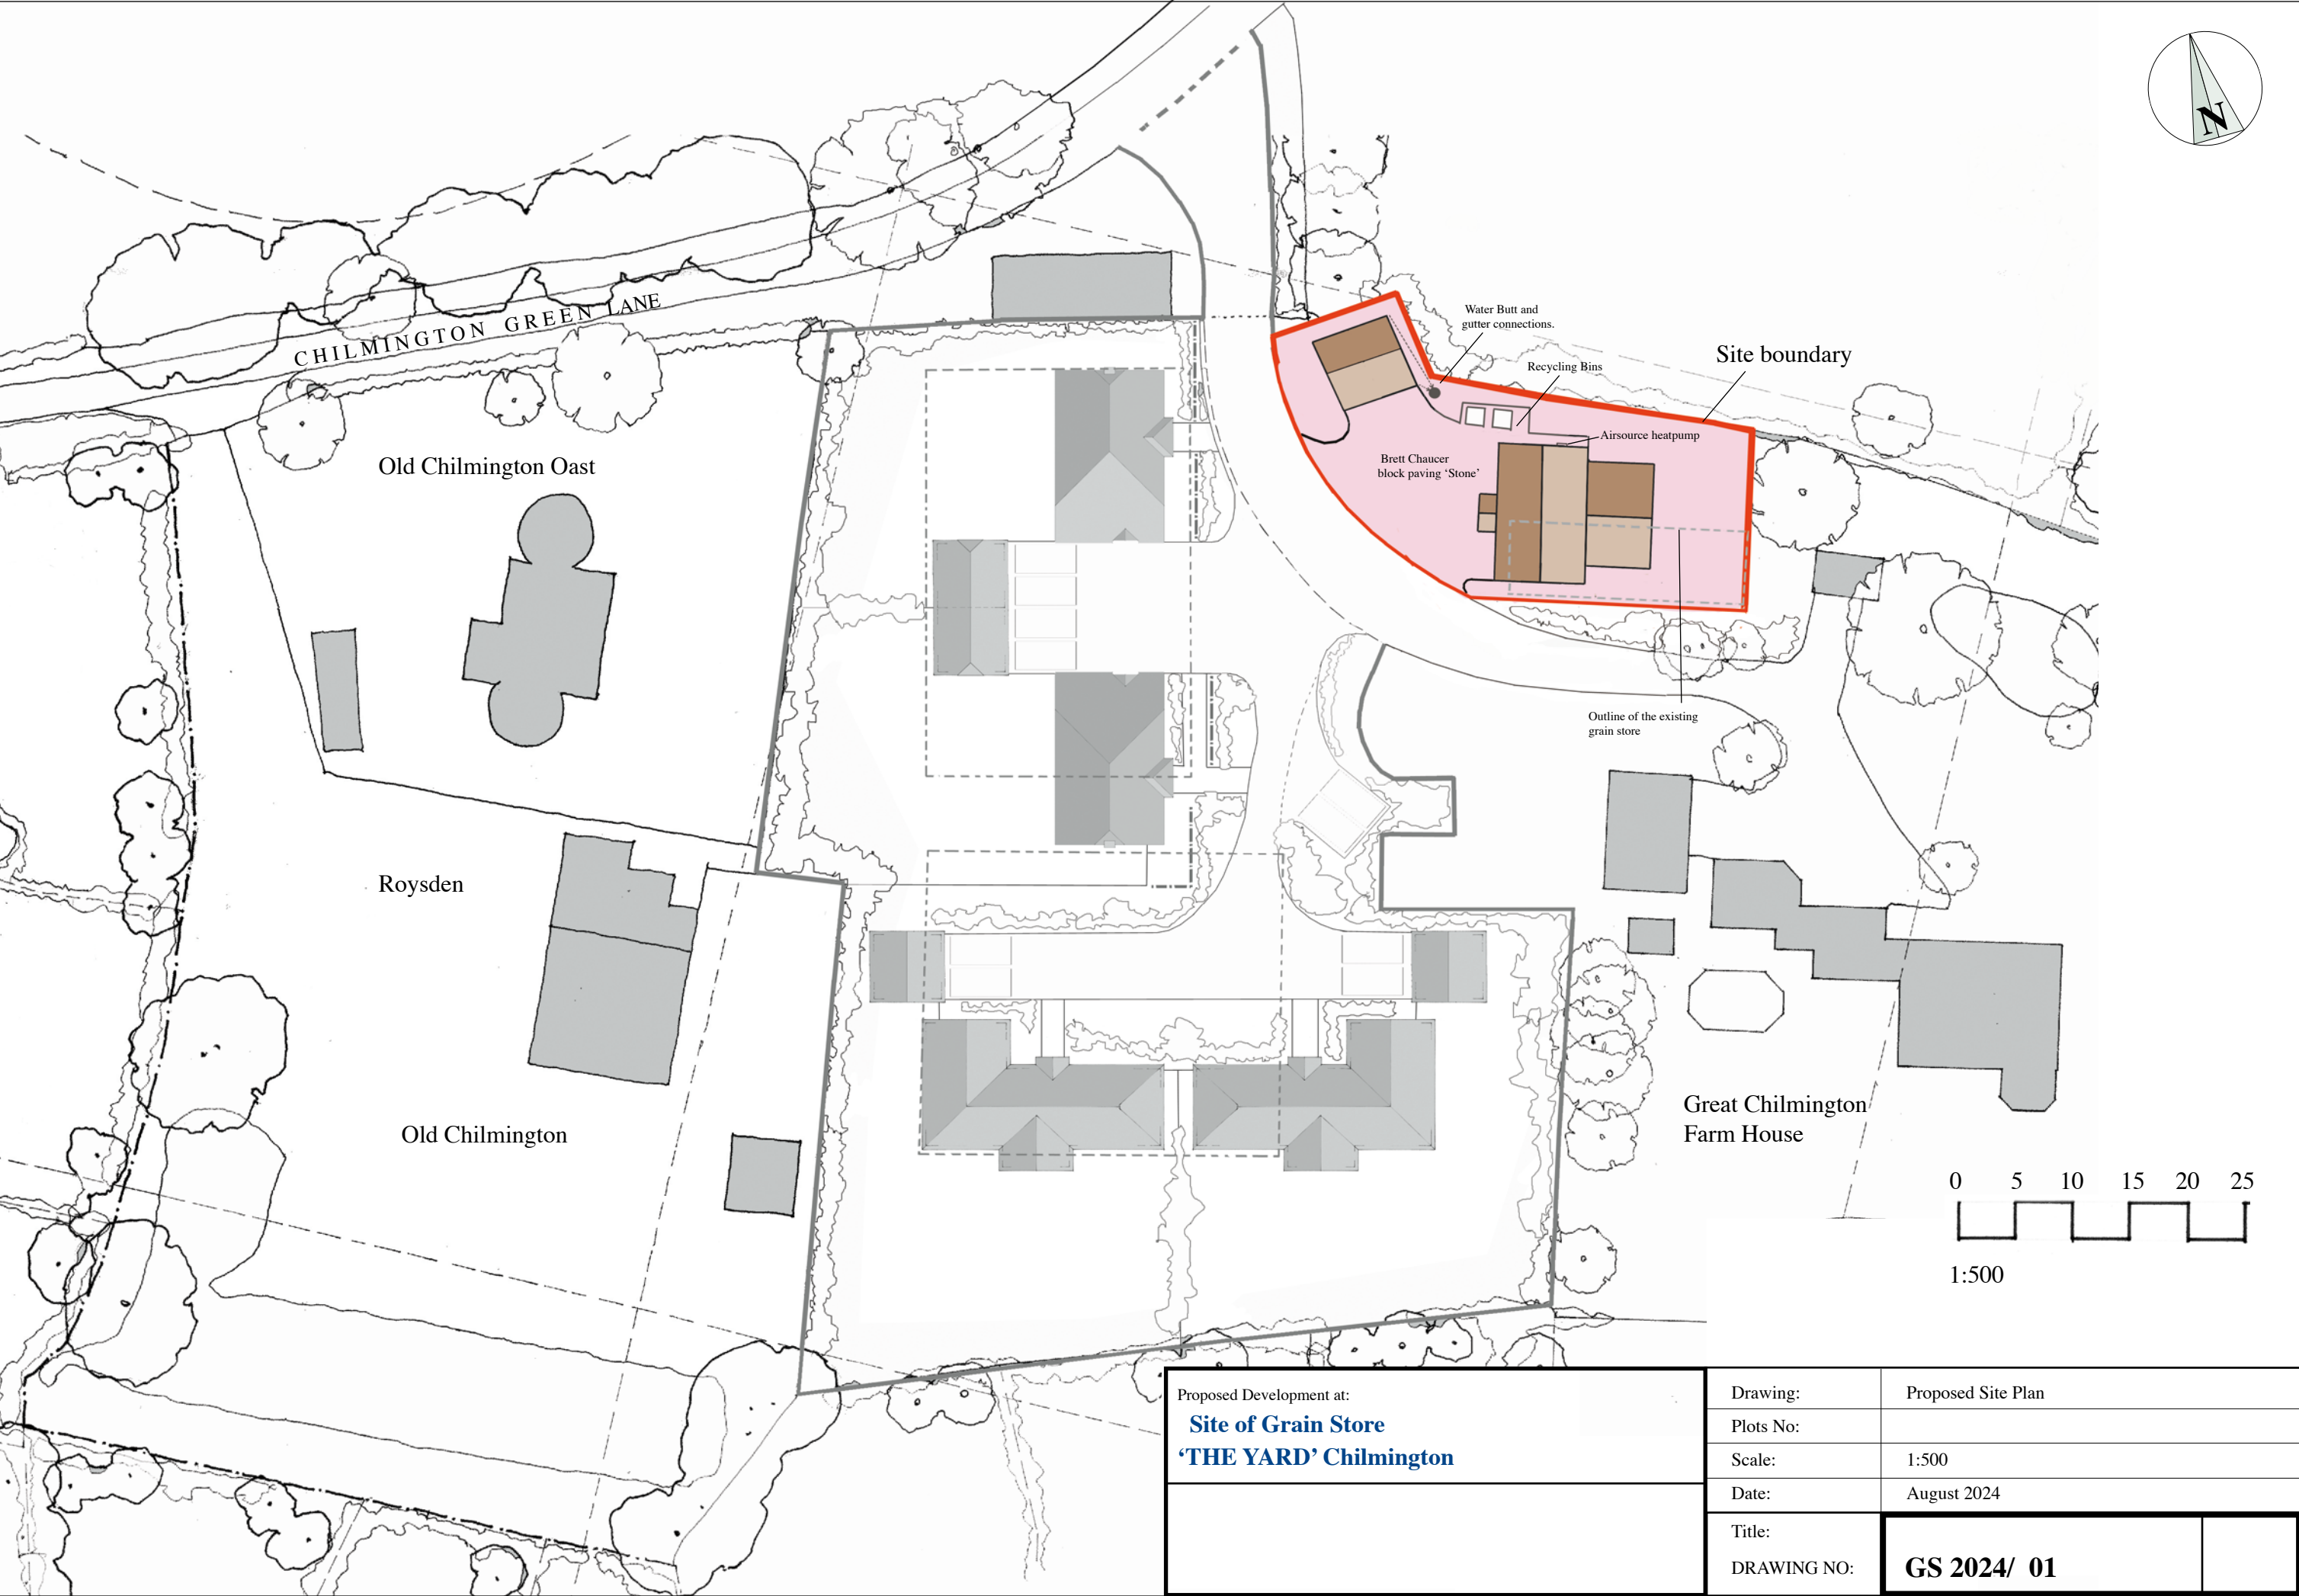

|                                                                                         |             |                    |  |
|-----------------------------------------------------------------------------------------|-------------|--------------------|--|
| Proposed Development at:<br><b>Site of Grain Store</b><br><b>'THE YARD' Chilmington</b> | Drawing:    | Proposed Site Plan |  |
|                                                                                         | Plots No:   |                    |  |
|                                                                                         | Scale:      | 1:500              |  |
|                                                                                         | Date:       | August 2024        |  |
|                                                                                         | Title:      |                    |  |
|                                                                                         | DRAWING NO: | <b>GS 2024/ 01</b> |  |