

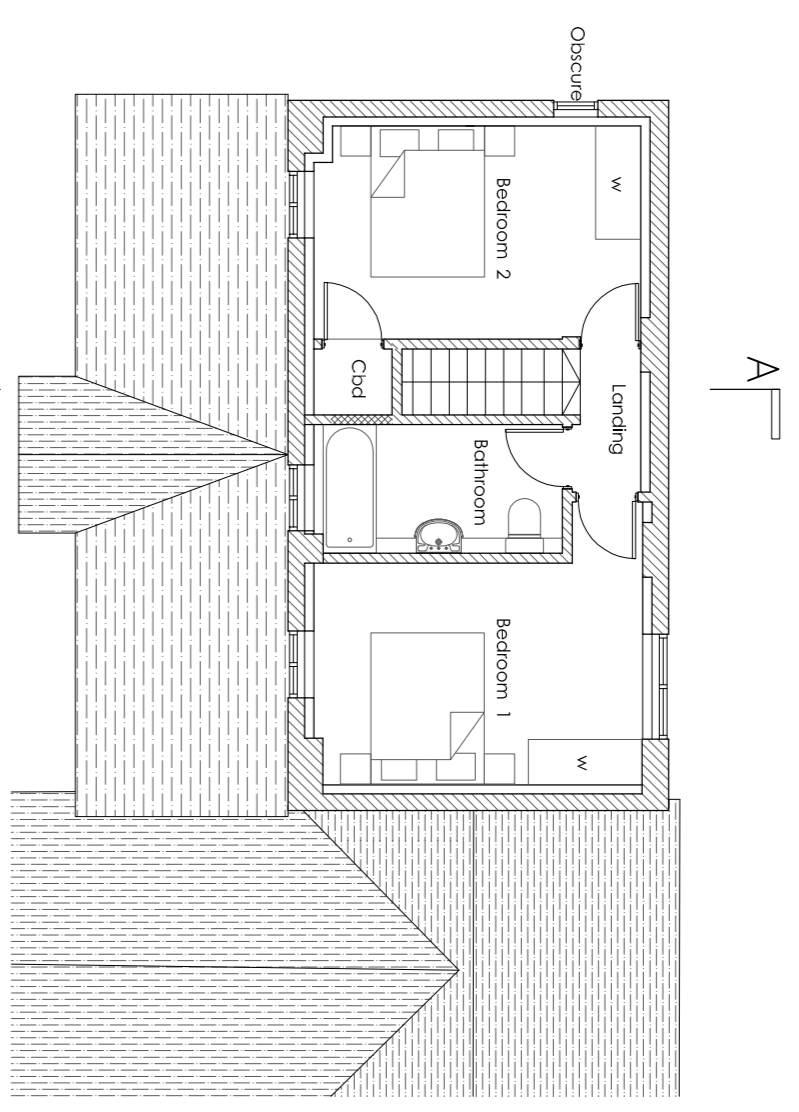



PROPOSED GROUND FLOOR PLAN
Scale 1:100

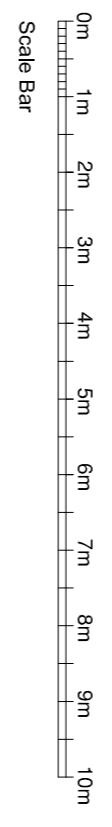


PROPOSED FIRST FLOOR PLAN
Scale 1:100

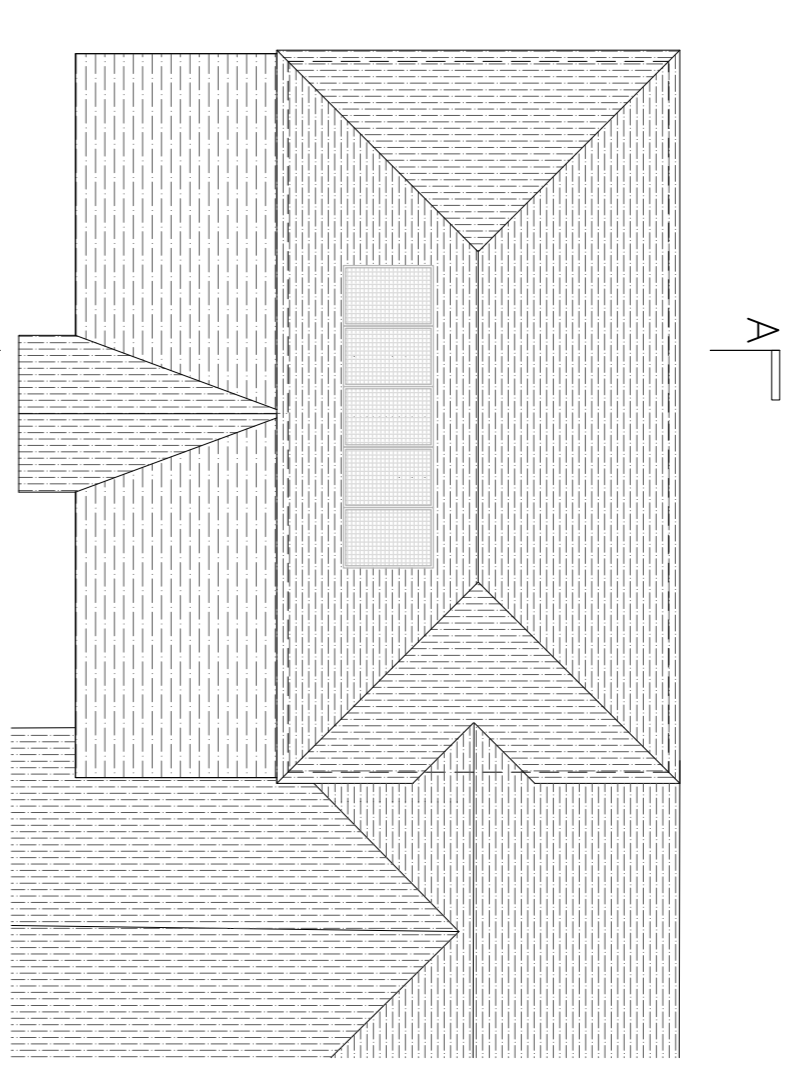

PROPOSED ROOF PLAN
Scale 1:100

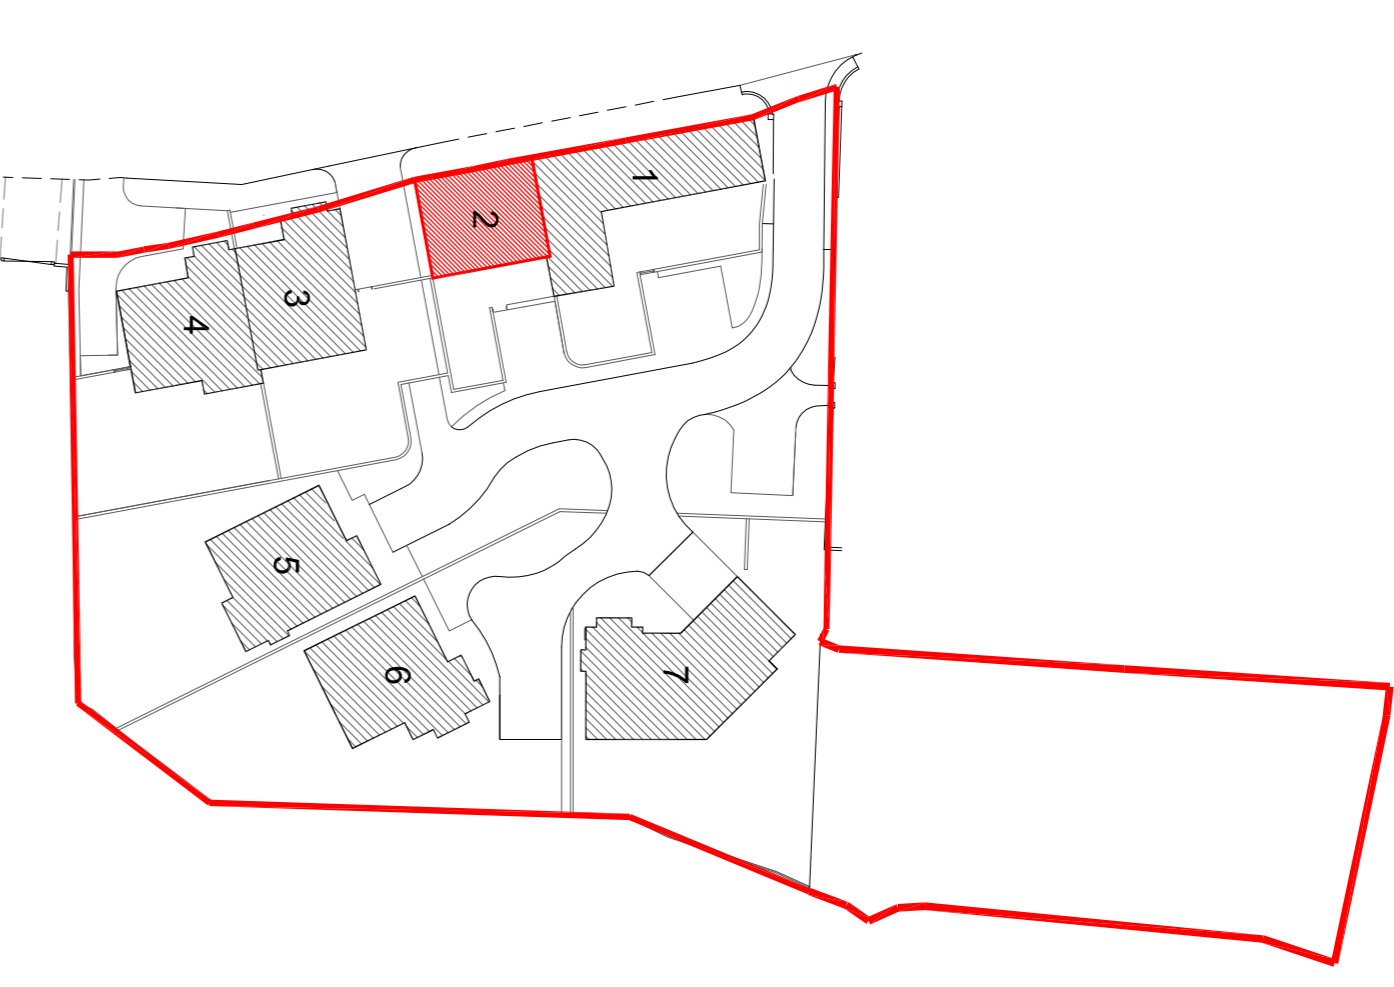


SITE KEY PLAN not to scale

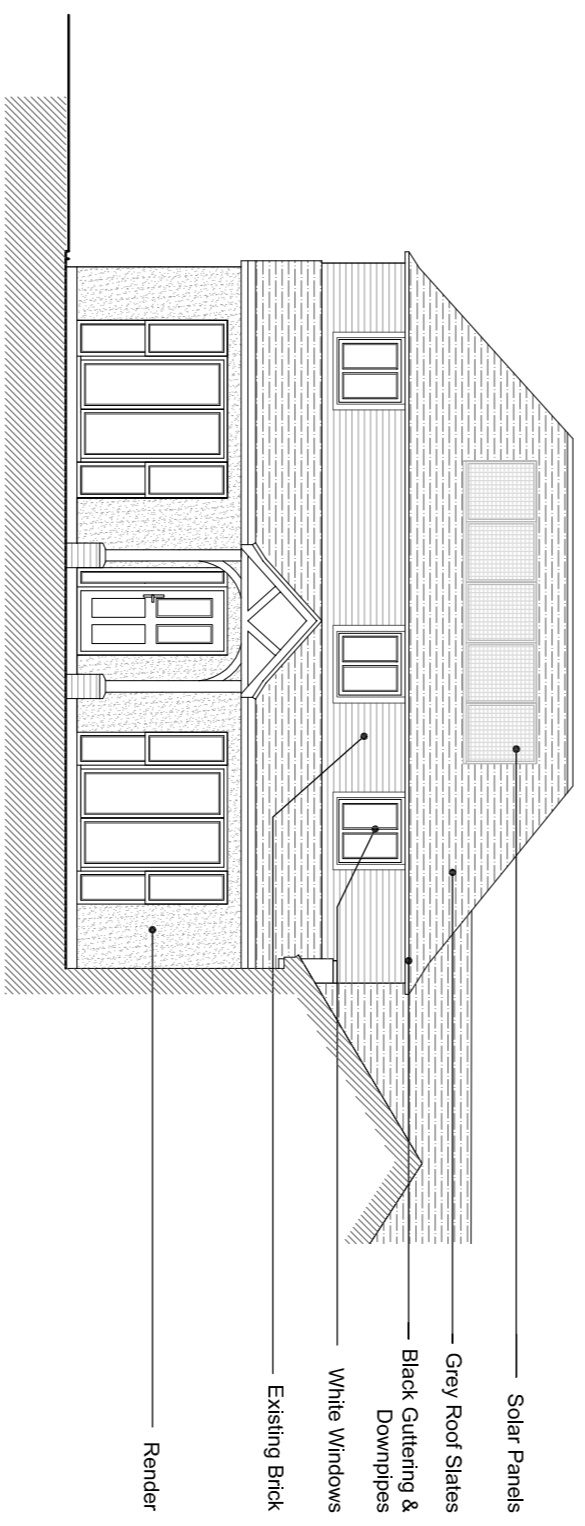


PROPOSED FRONT ELEVATION
(EAST FACING) Scale 1:100


- Solar Panels
- Grey Roof Slates
- Black Gutters & Downpipes
- White Windows
- Existing Brick
- Render

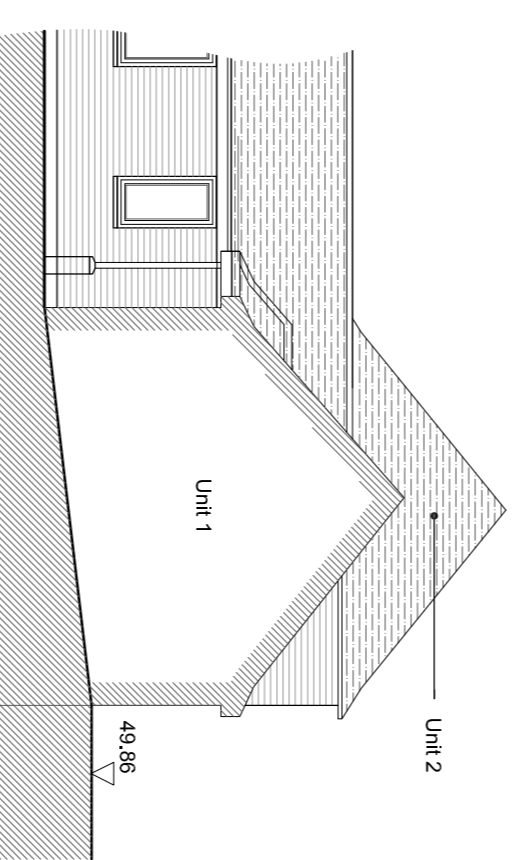


PROPOSED SIDE ELEVATION
(NORTH FACING) Scale 1:100

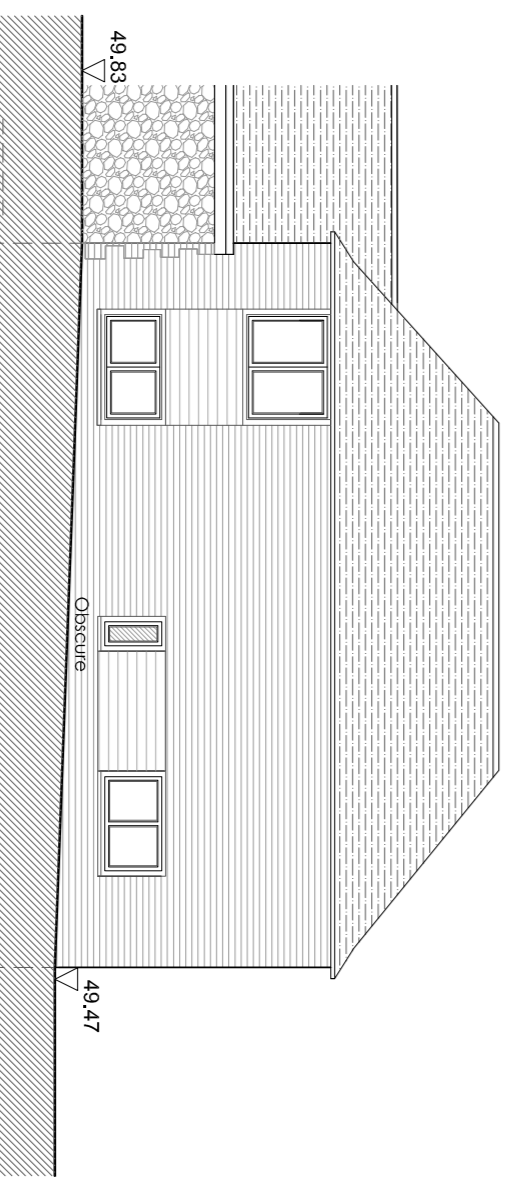

PROPOSED REAR ELEVATION
(WEST FACING) Scale 1:100

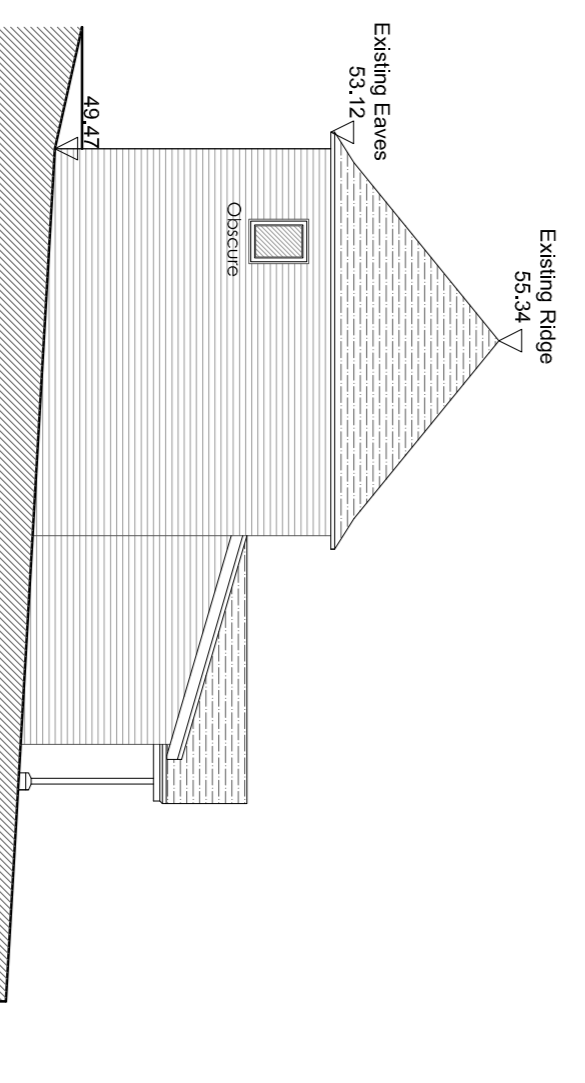

PROPOSED SIDE ELEVATION
(SOUTH FACING) Scale 1:100

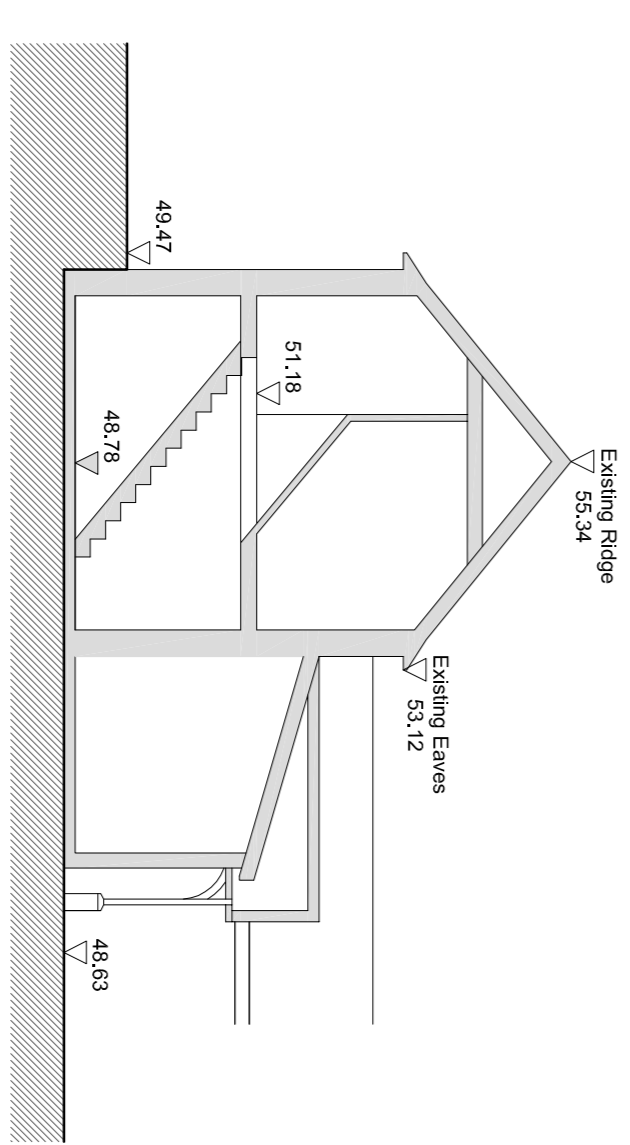

PROPOSED SECTION
(NORTH FACING THROUGH STAIR)
Scale 1:100

A 26.11.14 Site Key Plan updated and front porch modified

Rev	Date	Comments
PLANNING		

Client
Mr Williams

Project
Pells Farm
Pells Lane
West Kingsdown
Kent TN15 6AU

Title
UNIT 2 :
Proposed Plans and elevations

Project No.	Date
4258	Jan 2013
Drawing No.	Revision
4258-PD-014	A
Scale	Drawn
As Shown @ A1	JL
Check	RR

Northdown, London Road
Whitton Heath, Kent TN15 7NS
Phone: 01732 252833
Fax: 01732 252834
info@offsetarchitects.co.uk
www.offsetarchitects.co.uk

