




PROPOSED FRONT ELEVATION  
(NORTH FACING) Scale 1:100

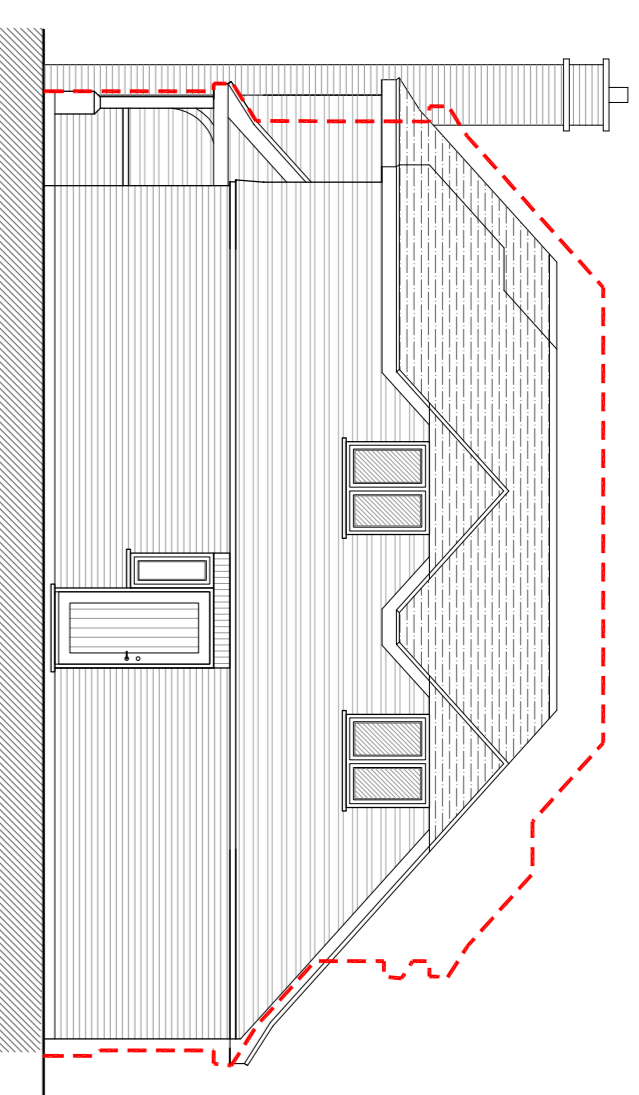


PROPOSED SIDE ELEVATION  
(WEST FACING) Scale 1:100

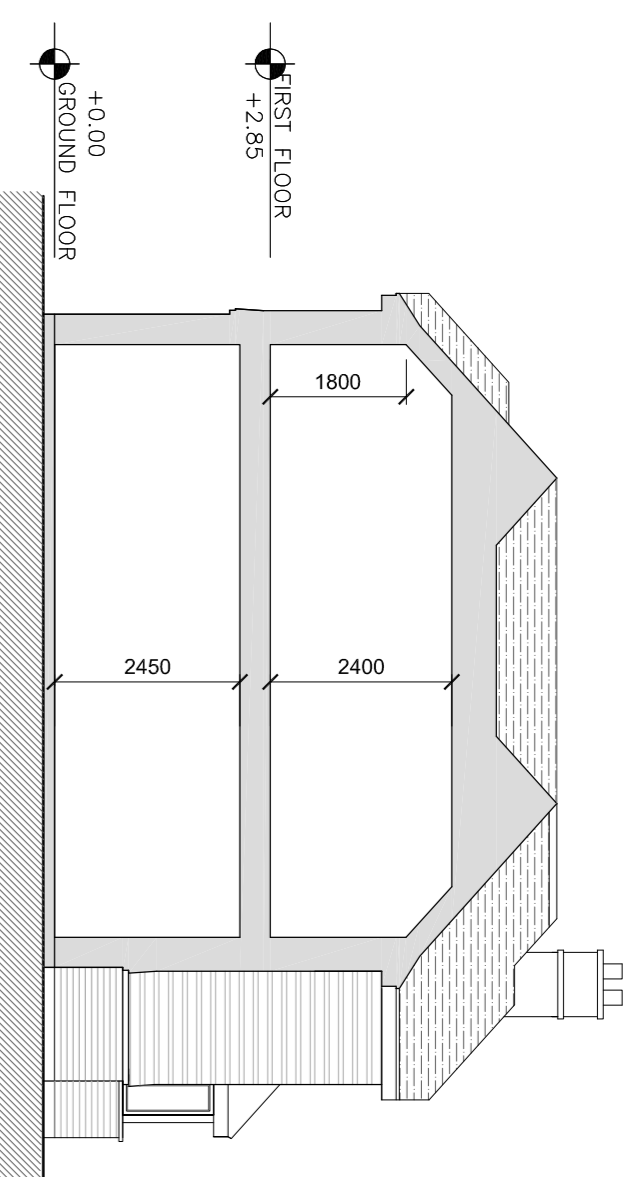


PROPOSED SECTION AA  
Scale 1:100

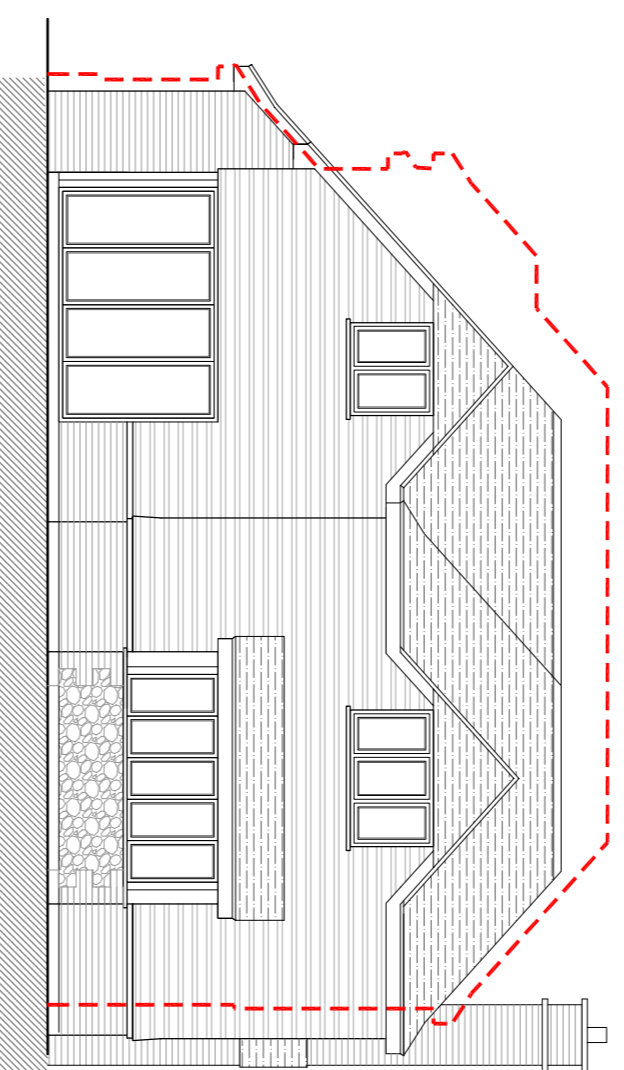


PROPOSED REAR ELEVATION  
(EAST FACING) Scale 1:100

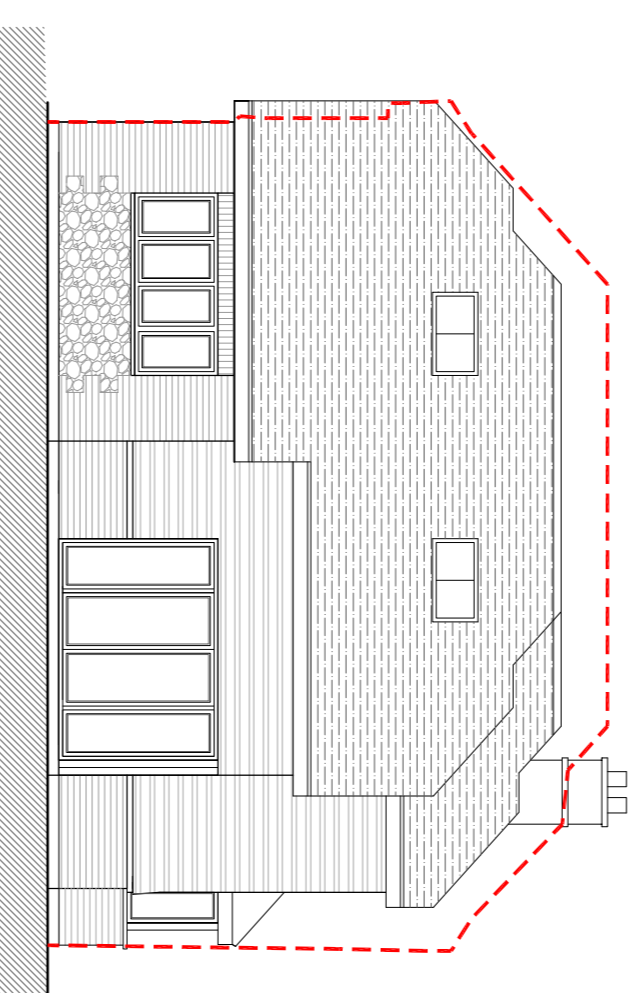


PROPOSED SIDE ELEVATION  
(SOUTH FACING) Scale 1:100

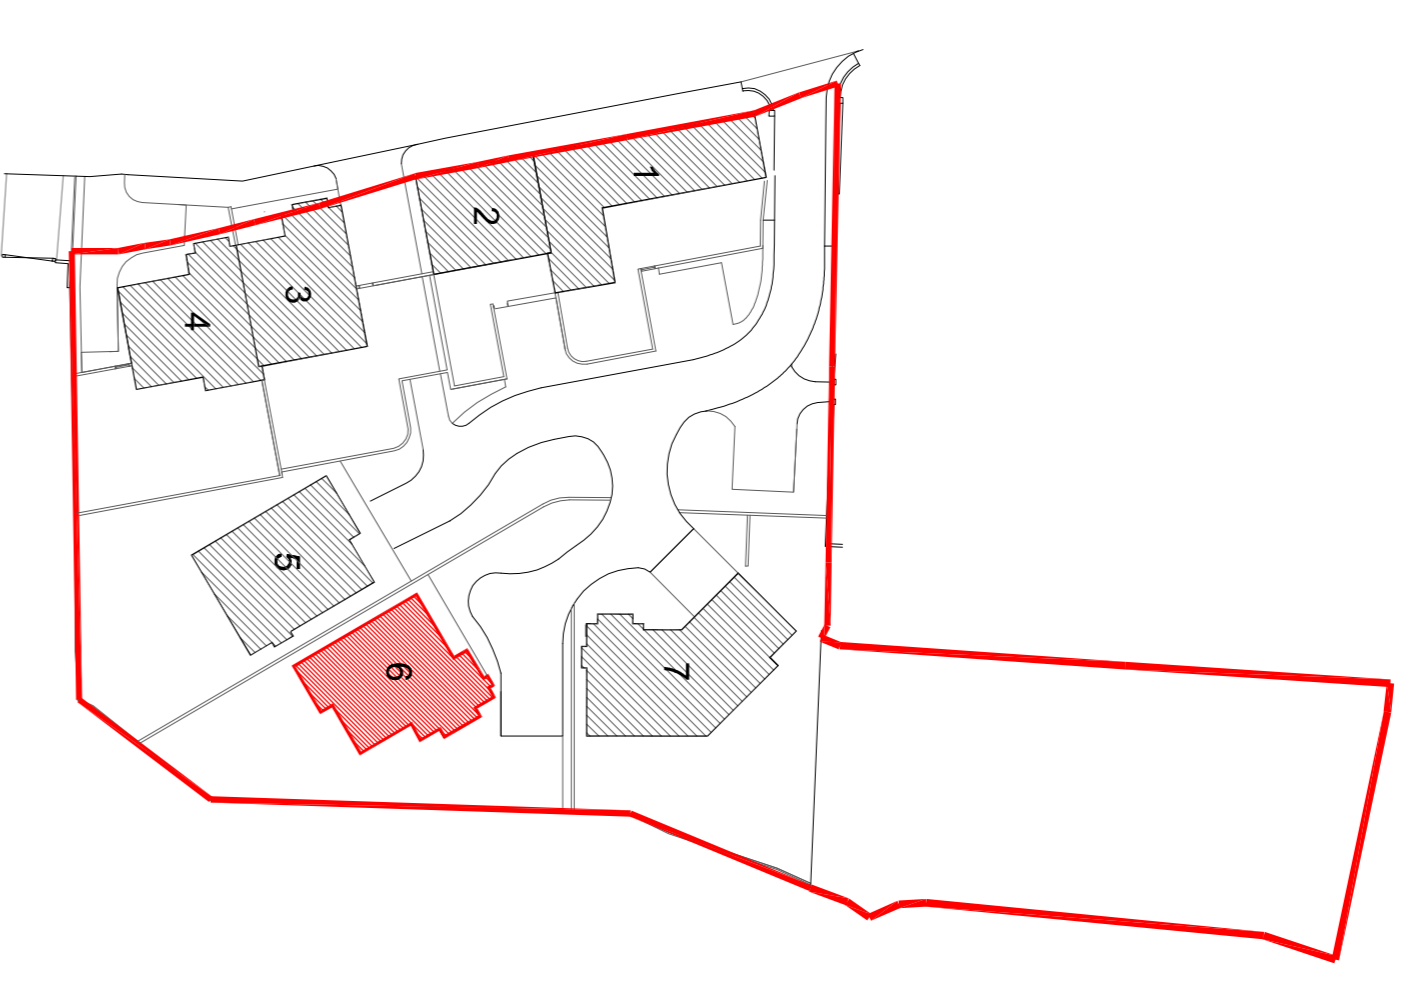


SITE KEY PLAN not to scale

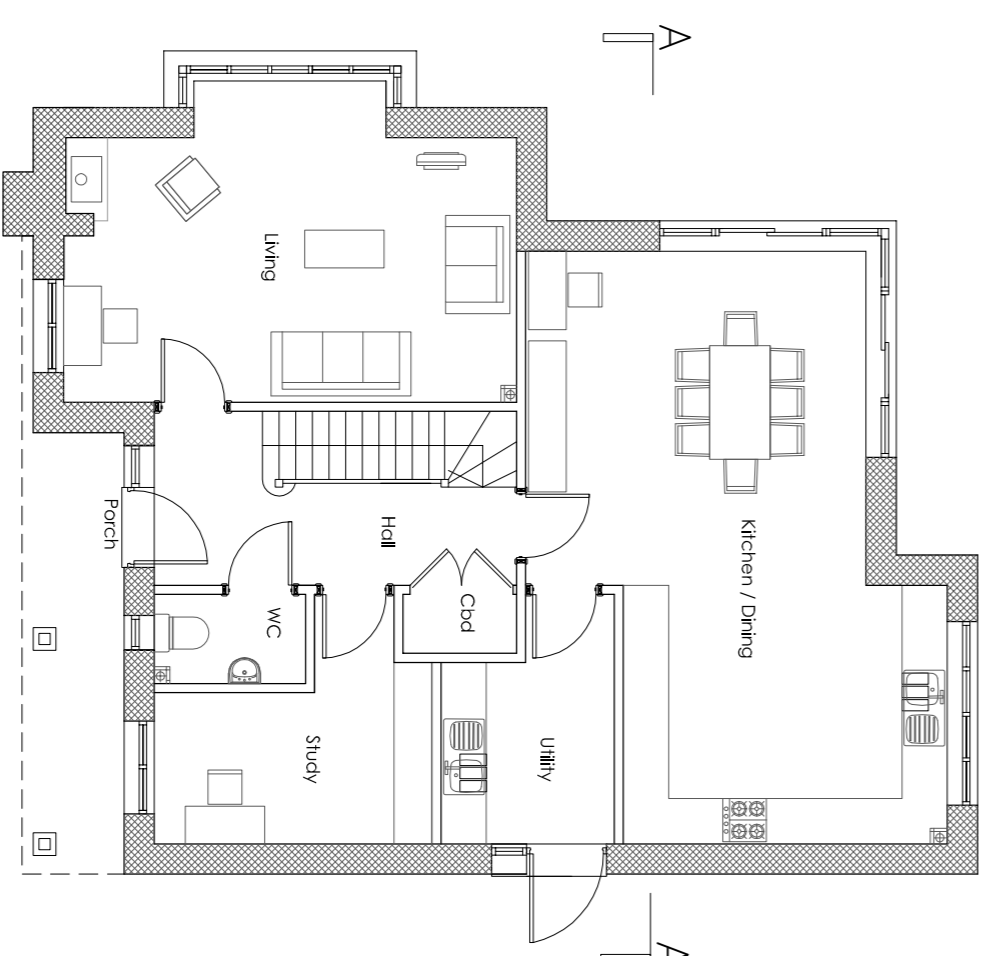

PROPOSED GROUND FLOOR PLAN  
Scale 1:100

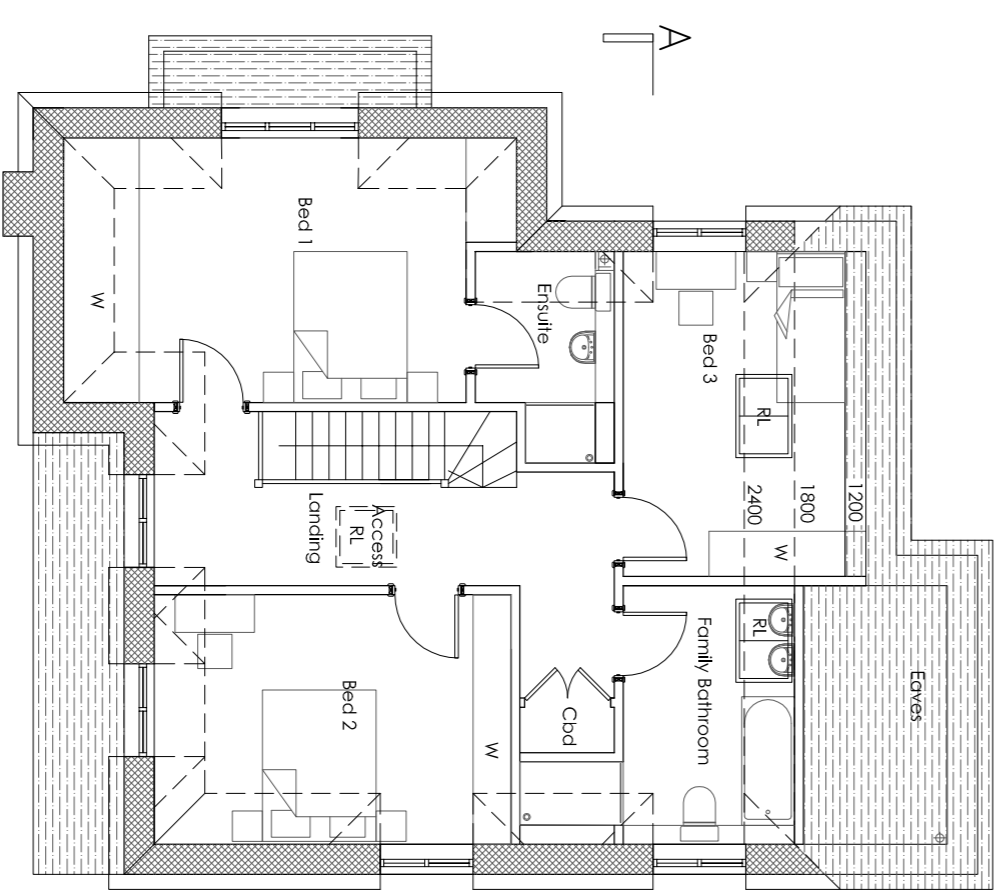

PROPOSED FIRST FLOOR PLAN  
Scale 1:100

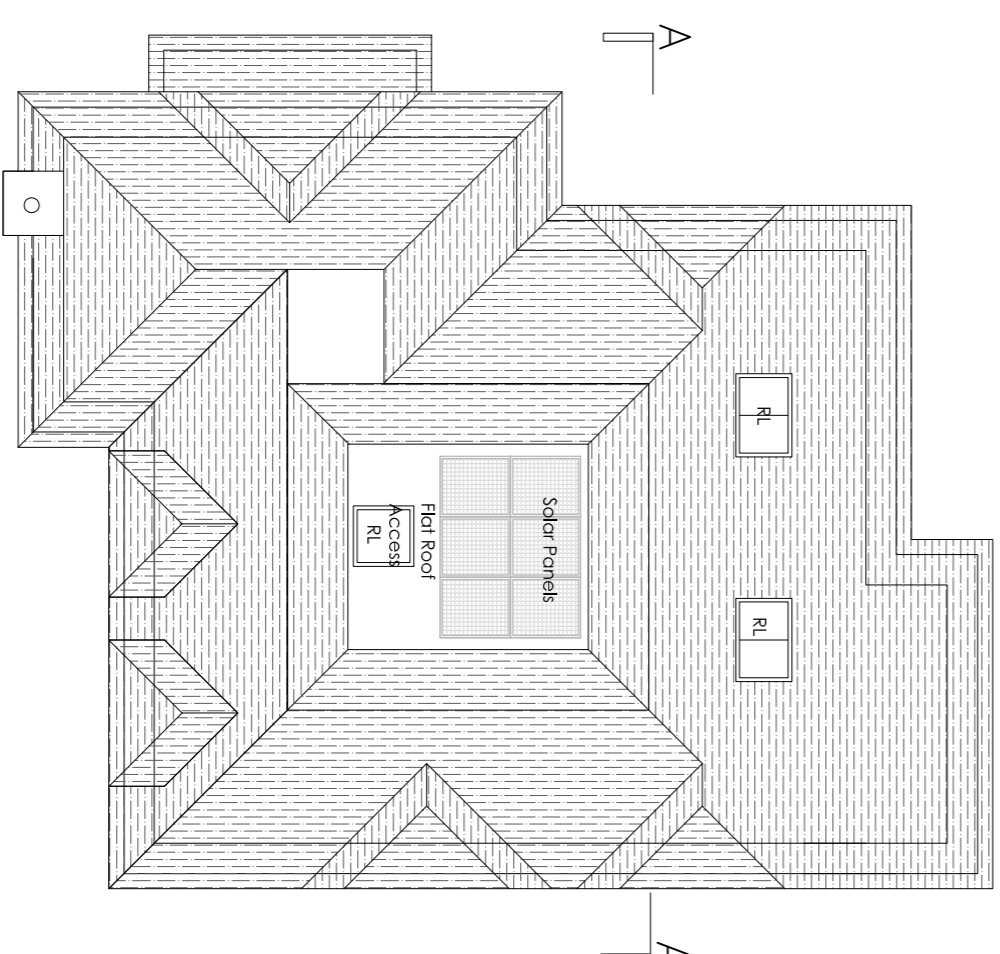

PROPOSED ROOF PLAN  
Scale 1:100

A 1:0.03, 1:5 Roof Massing has been reduced and room layout amended following planners comments on residential applications.

Rev Date Comments

**PLANNING**

Client  
Mr Williams

Project  
Pells Farm  
Pells Lane  
West Kingsdown  
Kent TN15 6AU

Title  
UNITS 6:  
Proposed Plans and Elevations

Project No.	Date
4258	Nov 2014
Drawing No.	Revision
4258-PD-020	A
Scale	Drawn
As Shown @ A1	CI
	Check
	RR

Nathan Hearn, Project Lead  
Whitson Hearn, Kent TN15 7NS  
Phone: 01732 252833  
Fax: 01732 252834  
info@offsetarchitects.co.uk  
www.offsetarchitects.co.uk

