




PLOT 3 CAR PORT    PLOT 4 CAR PORT    PLOT 1 CAR PORT & GARAGE

SIDE ELEVATION - EAST

FRONT ELEVATION

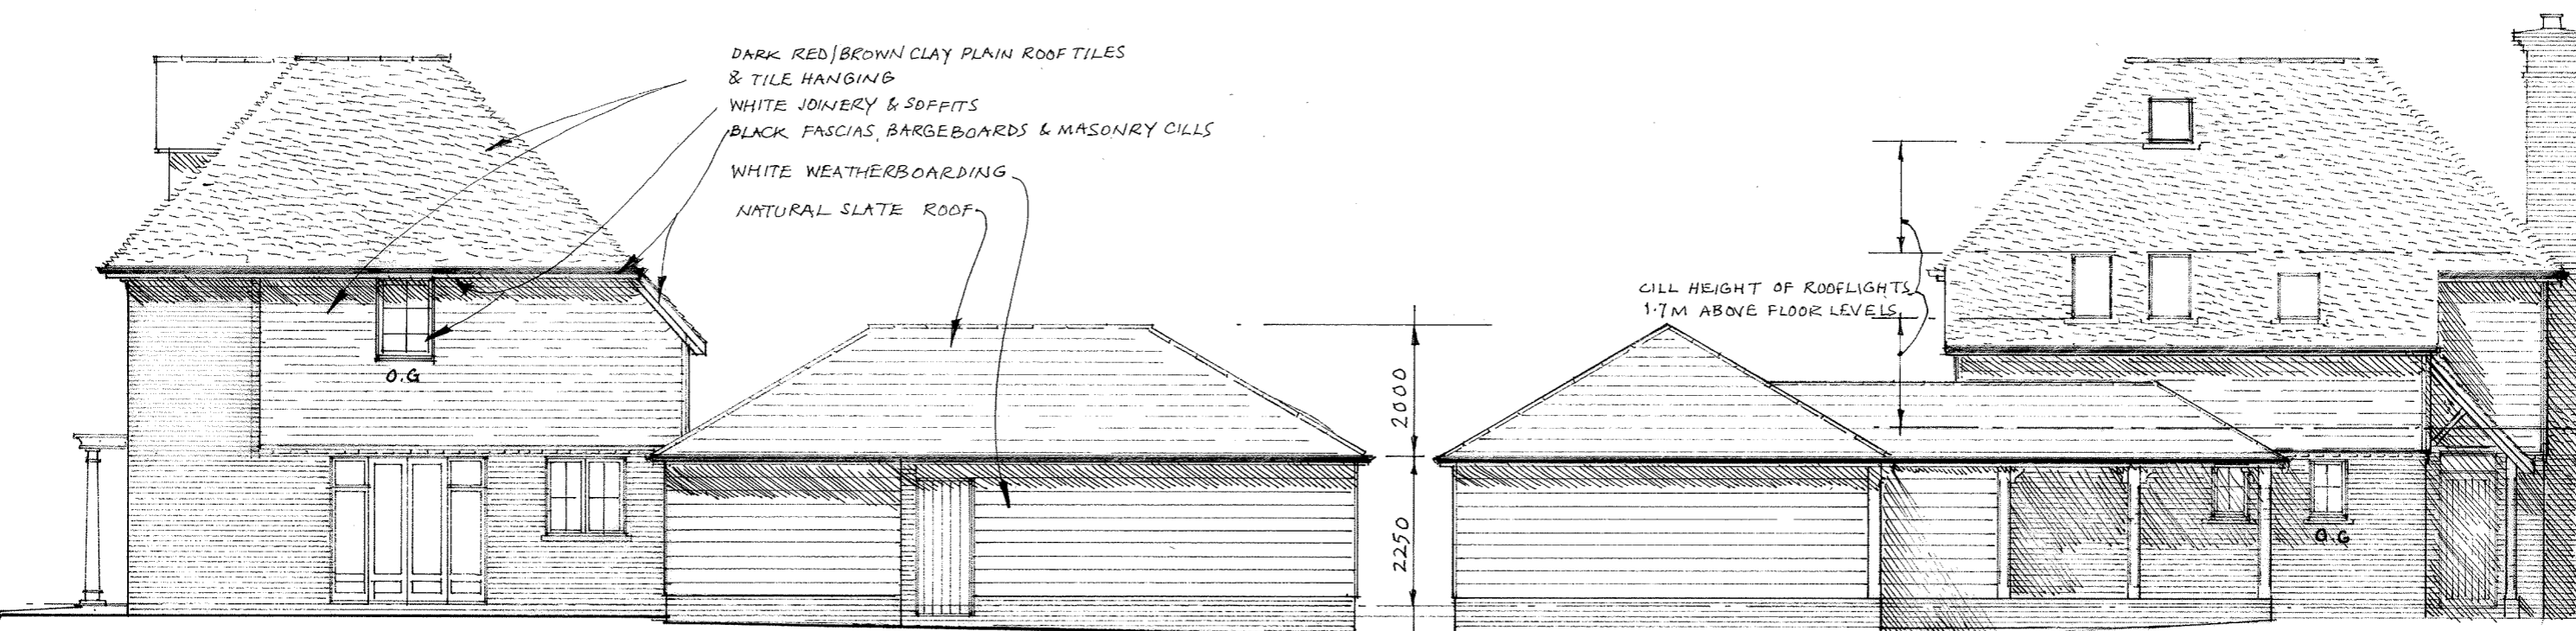


DARK RED/BROWN CLAY PLAIN ROOF TILES & TILE HANGING  
 WHITE JOINERY & SOFFITS  
 BLACK FASCIAS, BARGEBOARDS & MASONRY CILLS  
 WHITE WEATHERBOARDING  
 NATURAL SLATE ROOF

CILL HEIGHT OF ROOFLIGHTS  
 1.7M ABOVE FLOOR LEVELS

PLOT 1 GARAGE    PLOT 4 CAR PORT & STORE.    PLOT 3 C/P & STORE    PLOT 3 CAR PORT & STORE -    PLOT 1 CAR PORT.


REAR ELEVATION - WEST

REAR ELEVATION - SOUTH

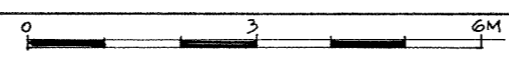

rev	description	date	by
A	REAR PORCH SUPPORT REVISED	DEC 2016	JB

This drawing may not be reproduced in any part or form without written consent and is only to be used for the project specified in the title. All copyrights reserved. All dimensions and levels are to be checked on site prior to commencement of work and any discrepancy is to be reported to the Project Manager or Architect



**Essenden Design Limited**  
 Tel. 01732 455831 mob 07999 807394  
 e-mail. james@essendendesign.com

Project **7, WHEELER STREET, HEADCORN REDEVELOPMENT.**  
 Drawing **PLOT 1 ELEVATIONS PLOTS 2 & 3 CAR PORT ELEVATIONS**  
 Drawn by **JB** Scale **1:100@A3** Date **Nov 2016** No **160805/4** Rev **A**