


NOTES:
 Do Not Scale.
 Report all discrepancies, errors and omissions.
 Verify all dimensions on site before commencing any work on site or preparing shop drawings.
 All materials, components and workmanship are to comply with the relevant British Standards, Codes of Practice, and appropriate manufacturers recommendations that from time to time shall apply.
 For all specialist work, see relevant drawings.
 This drawing and design are copyright of Clague LLP
 Registration number OC335948.


Rev	Date	Description
P1	2016/02/09	Planning Submission Issue
P2	2016/02/10	Minor Amendments




Rear Elevation

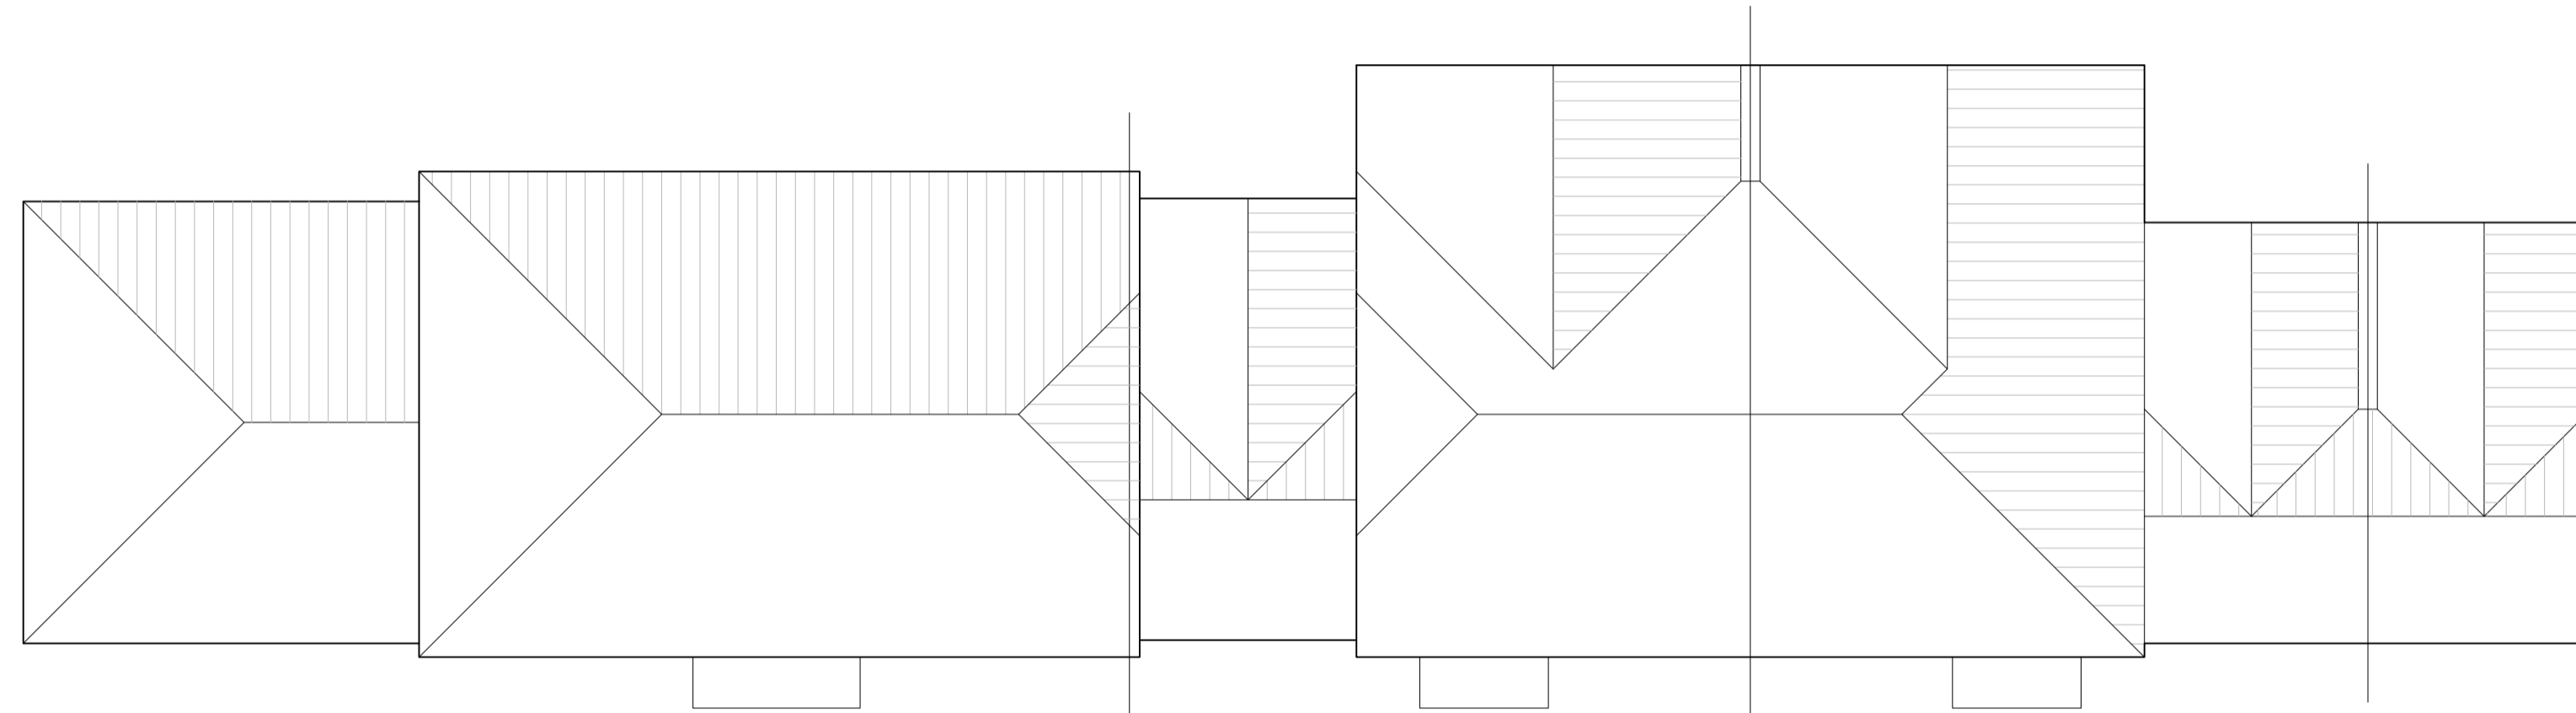

Roof Plan

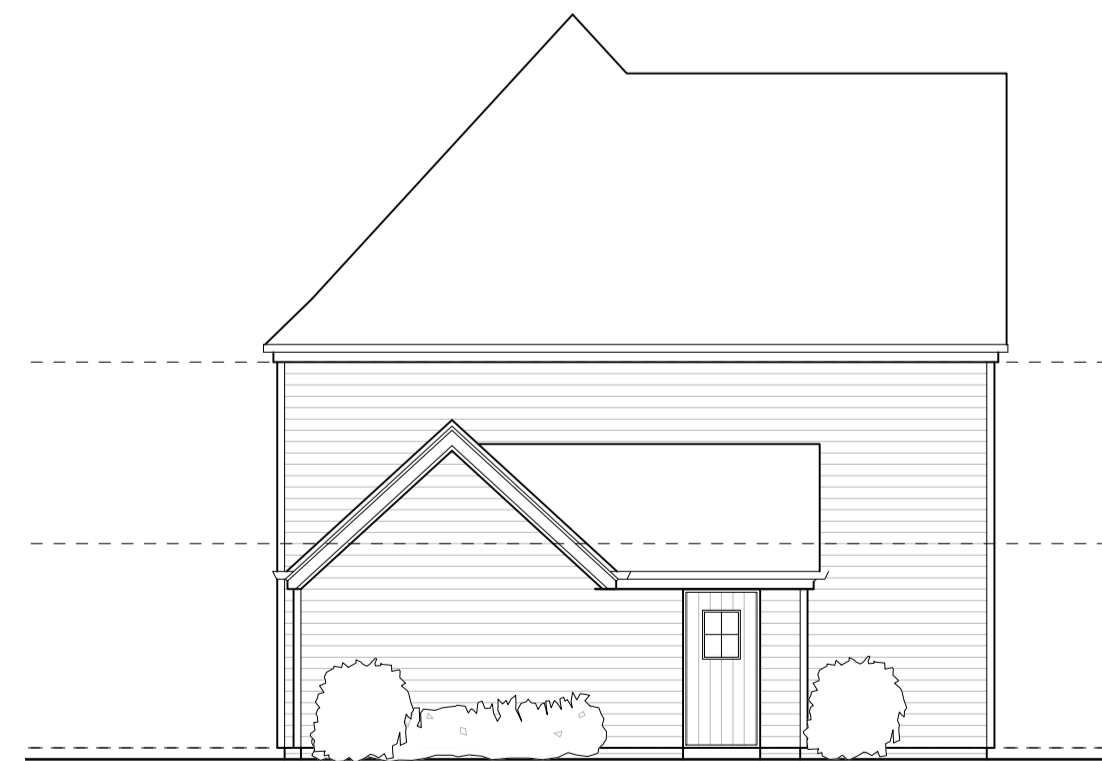

Side Elevation (East)

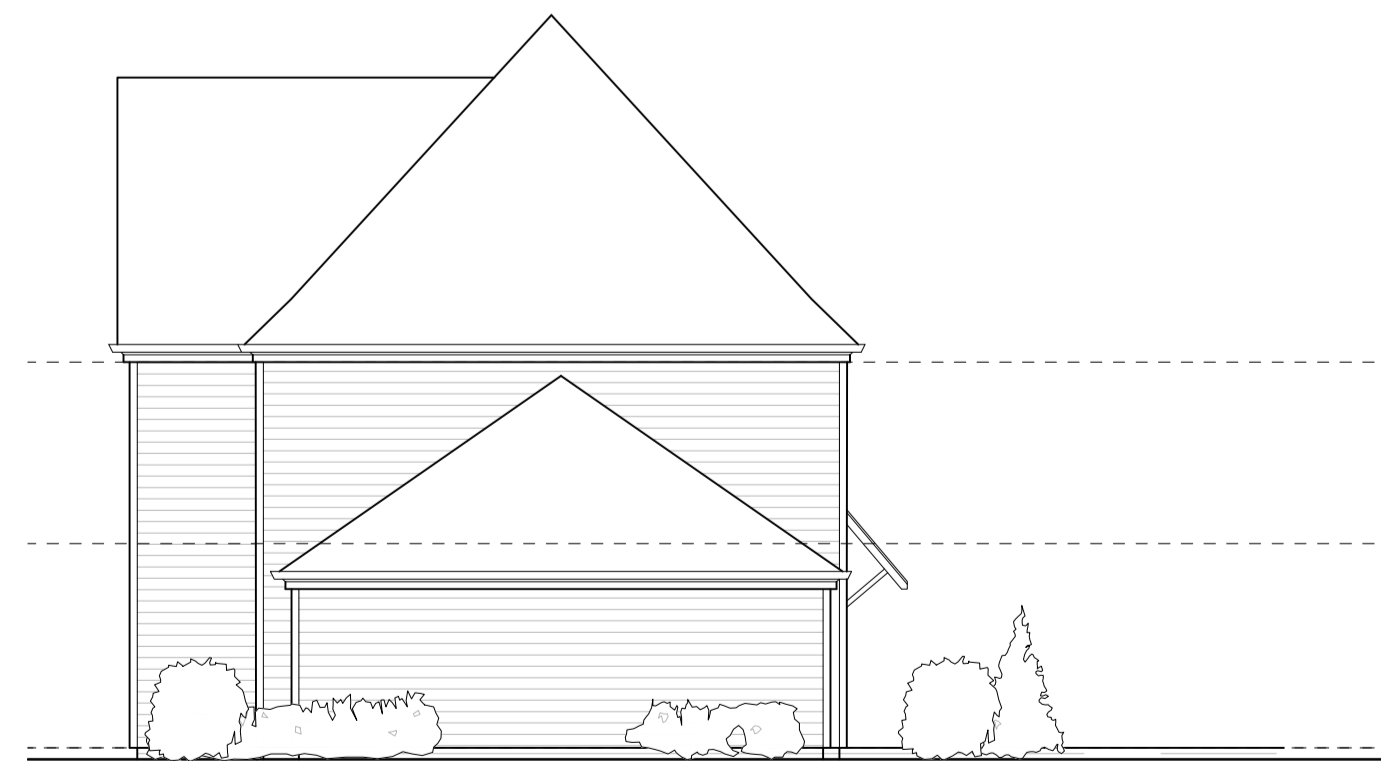

Side Elevation (West)

Project Title
Wealden Homes
 Proposed residential development at
 Bentlett's Scrap Yard
 Claygate Road

Drawing Description
3 & 4 Bed Linked Terrace
 Plots 16 - 18
 Roof Plan & Elevations

Scale
 1:100 @ A1
 Drawn by
 JN
 Date
 January 2016
 Checked by
 MC

CLAGUE ARCHITECTS

62 Burgate, Canterbury
 Kent CT1 2BH 01227 762060
 1 Kinsbourne Court, Luton Road,
 Harpenden, Hertfordshire AL5 3BL 01582 765102
 4th Floor, 99 Charterhouse Street
 London EC1M 6HR 0203 597 6112

CANTERBURY LONDON HARPENDEN

Drawing Number
22504A/508
 Revision
P2

