


Deacon Landscape

NOTES:
 Do Not Scale.
 Report all discrepancies, errors and omissions.
 Verify all dimensions on site before commencing any work on site or preparing shop drawings.
 All materials, components and workmanship are to comply with the relevant British Standards, Codes of Practice, and appropriate manufacturers recommendations that from time to time shall apply.
 For all specialist work, see relevant drawings.
 This drawing and design are copyright of Clague LLP
 Registration number CG335948.



Rev	Date	Description
P1	01/06/15	Minor layout amendments.
P2	02/06/15	Client Issue.
P3	06/07/15	Drawing number amended / Team Issue.
A	21/07/15	Unit 9 added, minor amendments.
B	28/07/15	Unit 1 moved East.
C	24/08/15	Roads increased in width and roof plans amended.
D	26/04/16	Landscape buffer zone added, Highway/access amended and LEAP (play area) added. Previous unit number 9 now numbered unit 1 and previously numbered unit 1 removed.
E	24/05/16	Highways, drainage and LEAP updated.

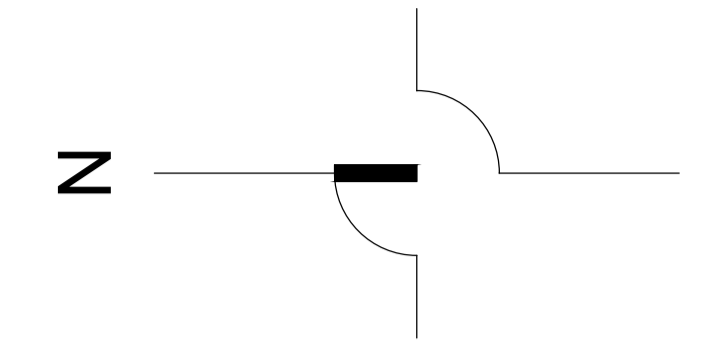

Project Title
Deacon Landscape
Proposed Residential Development at
Wootton Lane
Wootton
Canterbury
Kent

Drawing Description
Site Layout Plan

Scale
1:500 @ A1

Drawn by
DK

Date
June 2015

Checked by
PM

CLAGUE ARCHITECTS

62 Burgate, Canterbury
 Kent CT1 2BH 01227 762060

1 Kinsbourne Court, Luton Road,
 Harpenden, Hertfordshire AL5 3BL 01582 765102

4th Floor, 99 Charterhouse Street
 London EC1M 6HR 0203 597 6112

CANTERBURY LONDON HARPENDEN

Drawing Number
21801C/11

Revision
E

Proposed Site Layout Plan
 Scale 1:500 @ A1

Proposed Residential Development at Wootton Lane, Wootton, Canterbury, Kent

