



ROOF PLAN

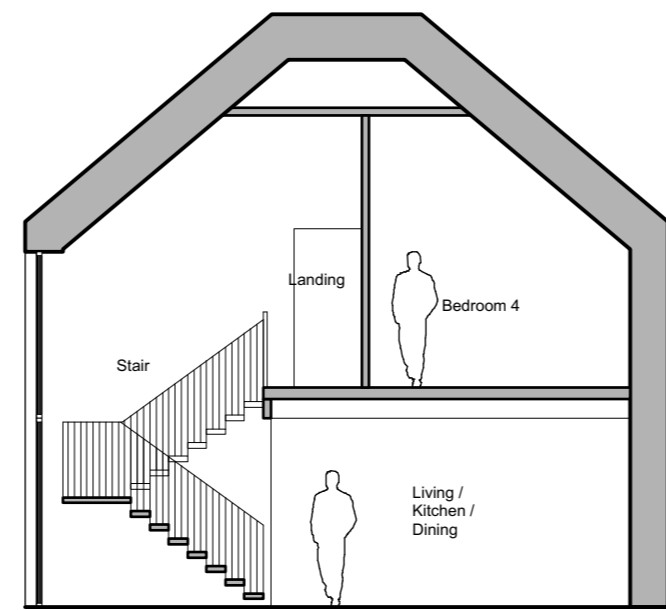


SECTION AA

07.83m - Roof  
 05.10m - Eaves  
 02.90m - First Floor  
 00.00m - Ground Floor

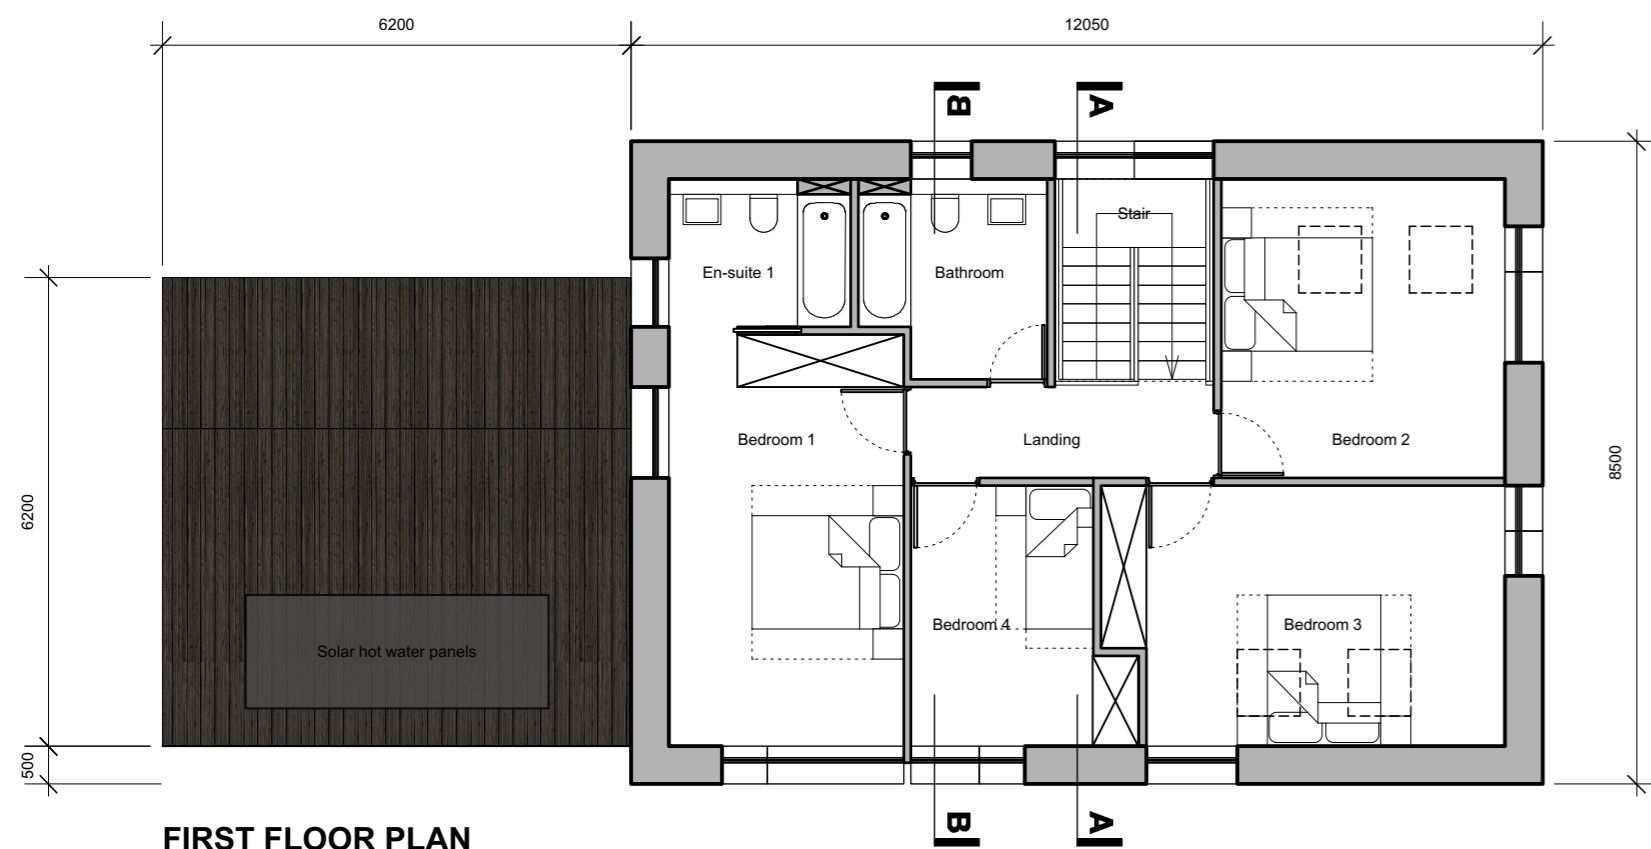


FIRST FLOOR PLAN

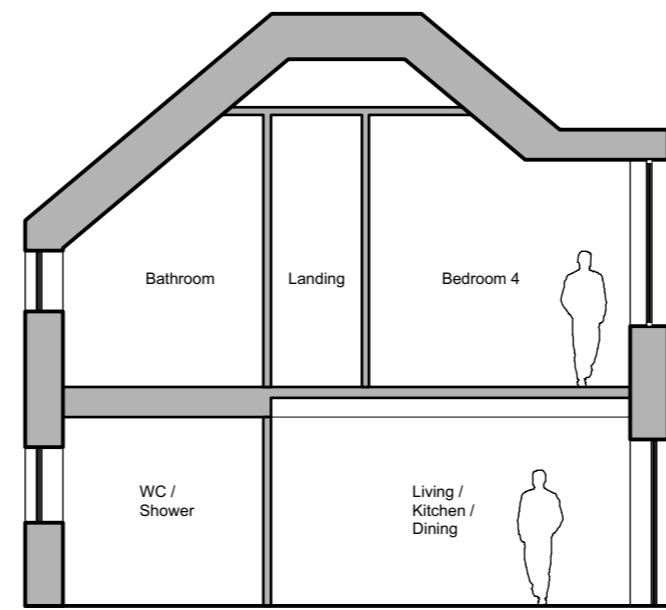


SECTION BB

07.83m - Roof  
 06.30m - Dormer Roof  
 02.90m - First Floor  
 00.00m - Ground Floor

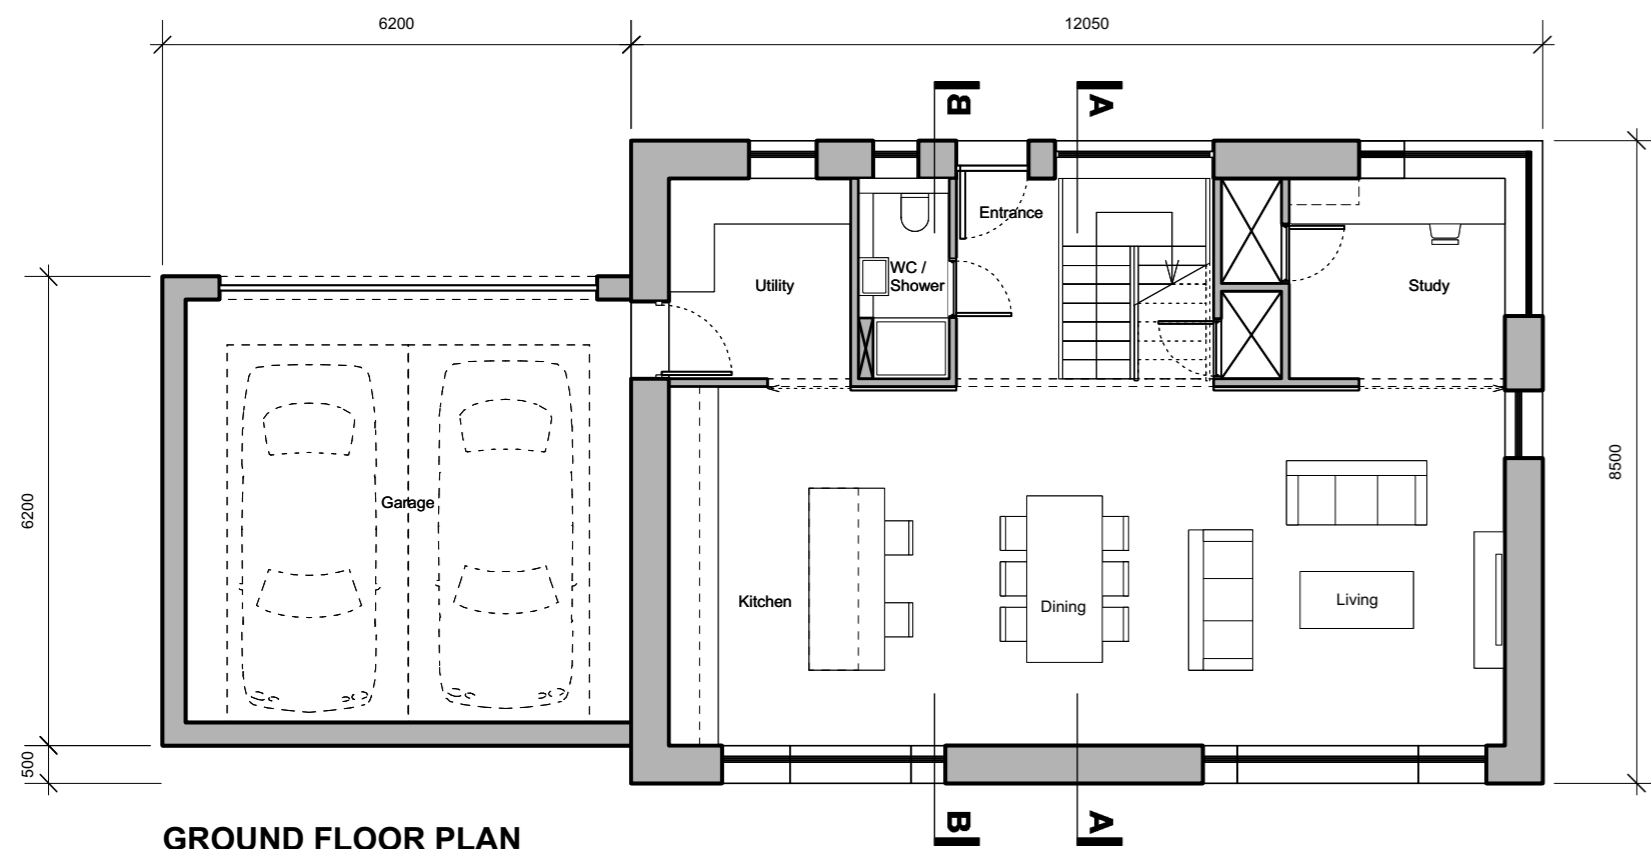

GROUND FLOOR PLAN

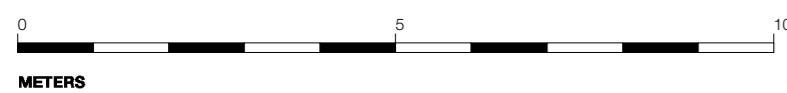

PLANNING SUBMISSION

**insideout**  
 architecture

6-8 Cole Street London SE1 4YH  
 t 020 7367 6831 w www.io-a.com

Project:  
 Former Silver Sands Garden Centre  
 Thanet Way, Goodnestone

Client:  
 Warrens Stores Holdings Ltd

Drawing:  
 House Type 1 - Plans / Sections

Drawing Number: P1411\_P\_200 Rev:

Date: 19.06.15 Scale: 1:100@A2