





NORTH EAST ELEVATION

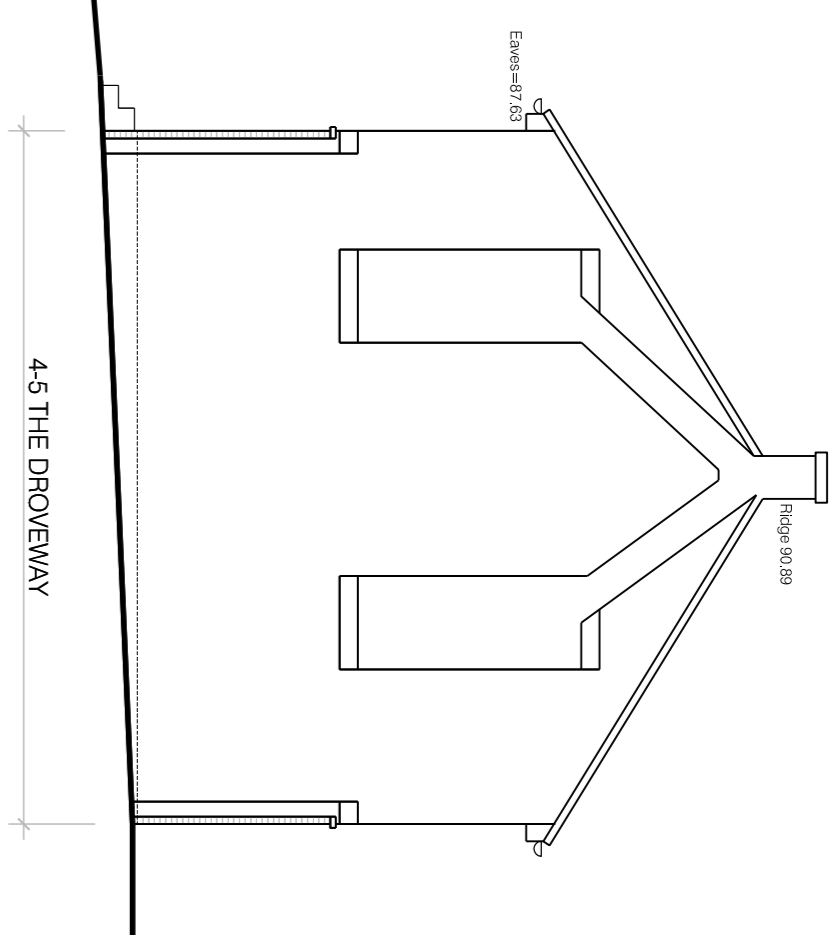


SOUTH EAST ELEVATION

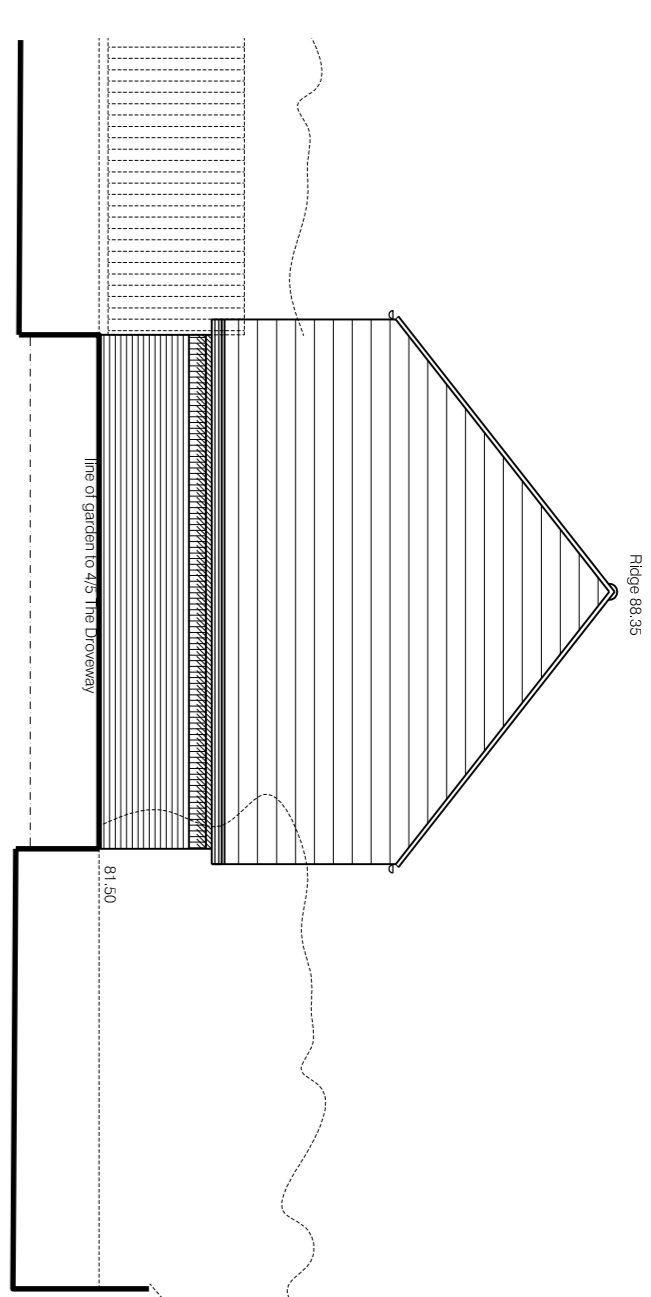



NORTH WEST ELEVATION

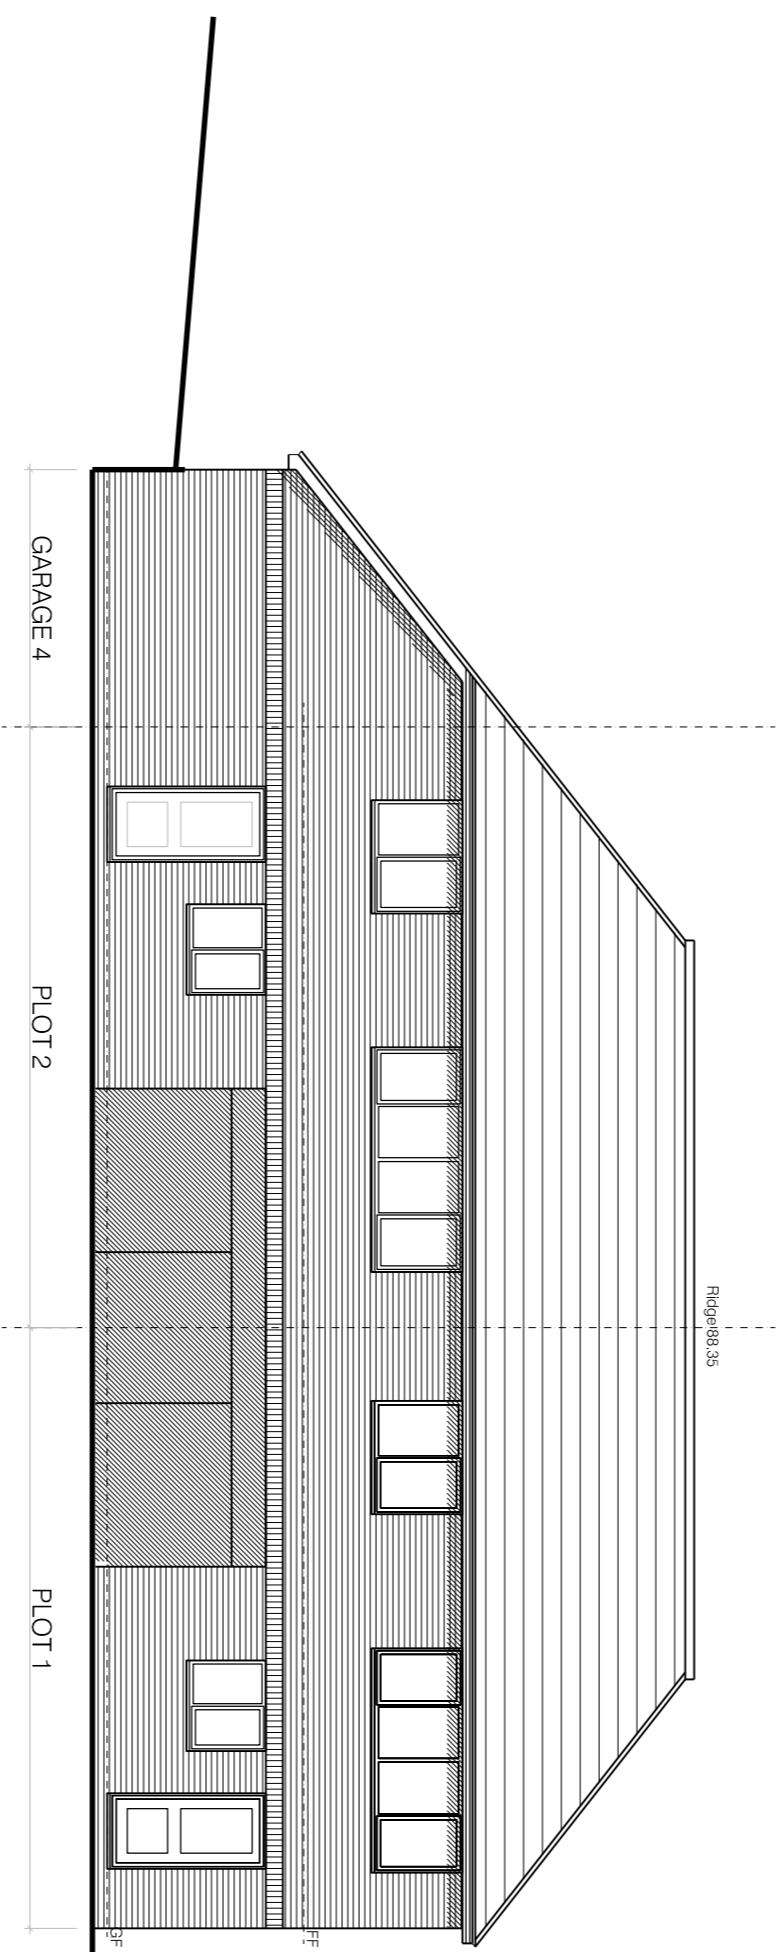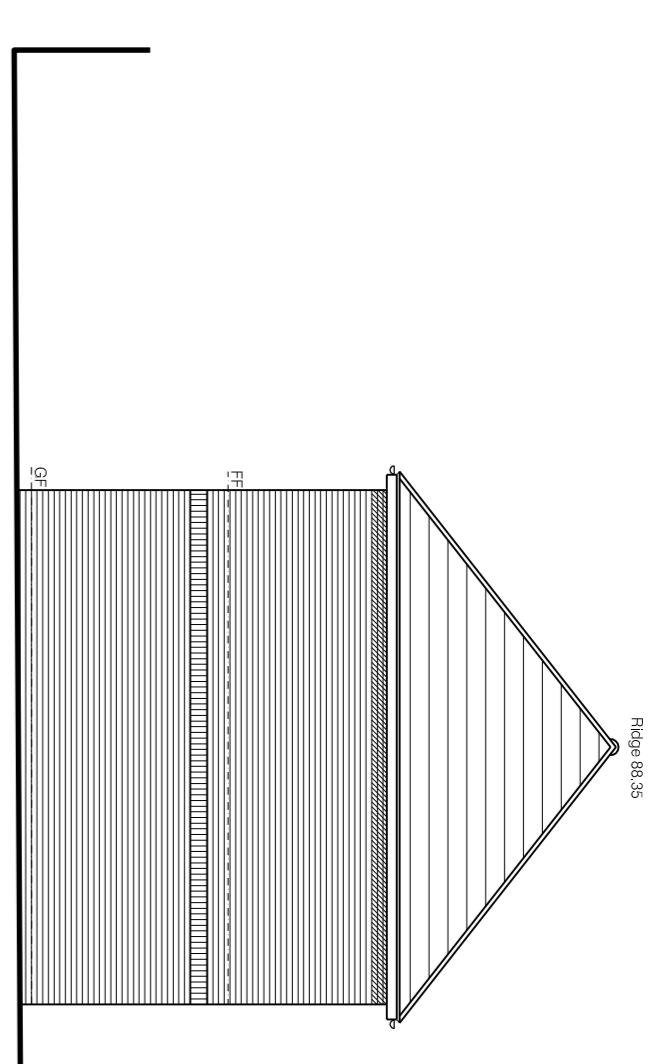

SOUTH WEST ELEVATION



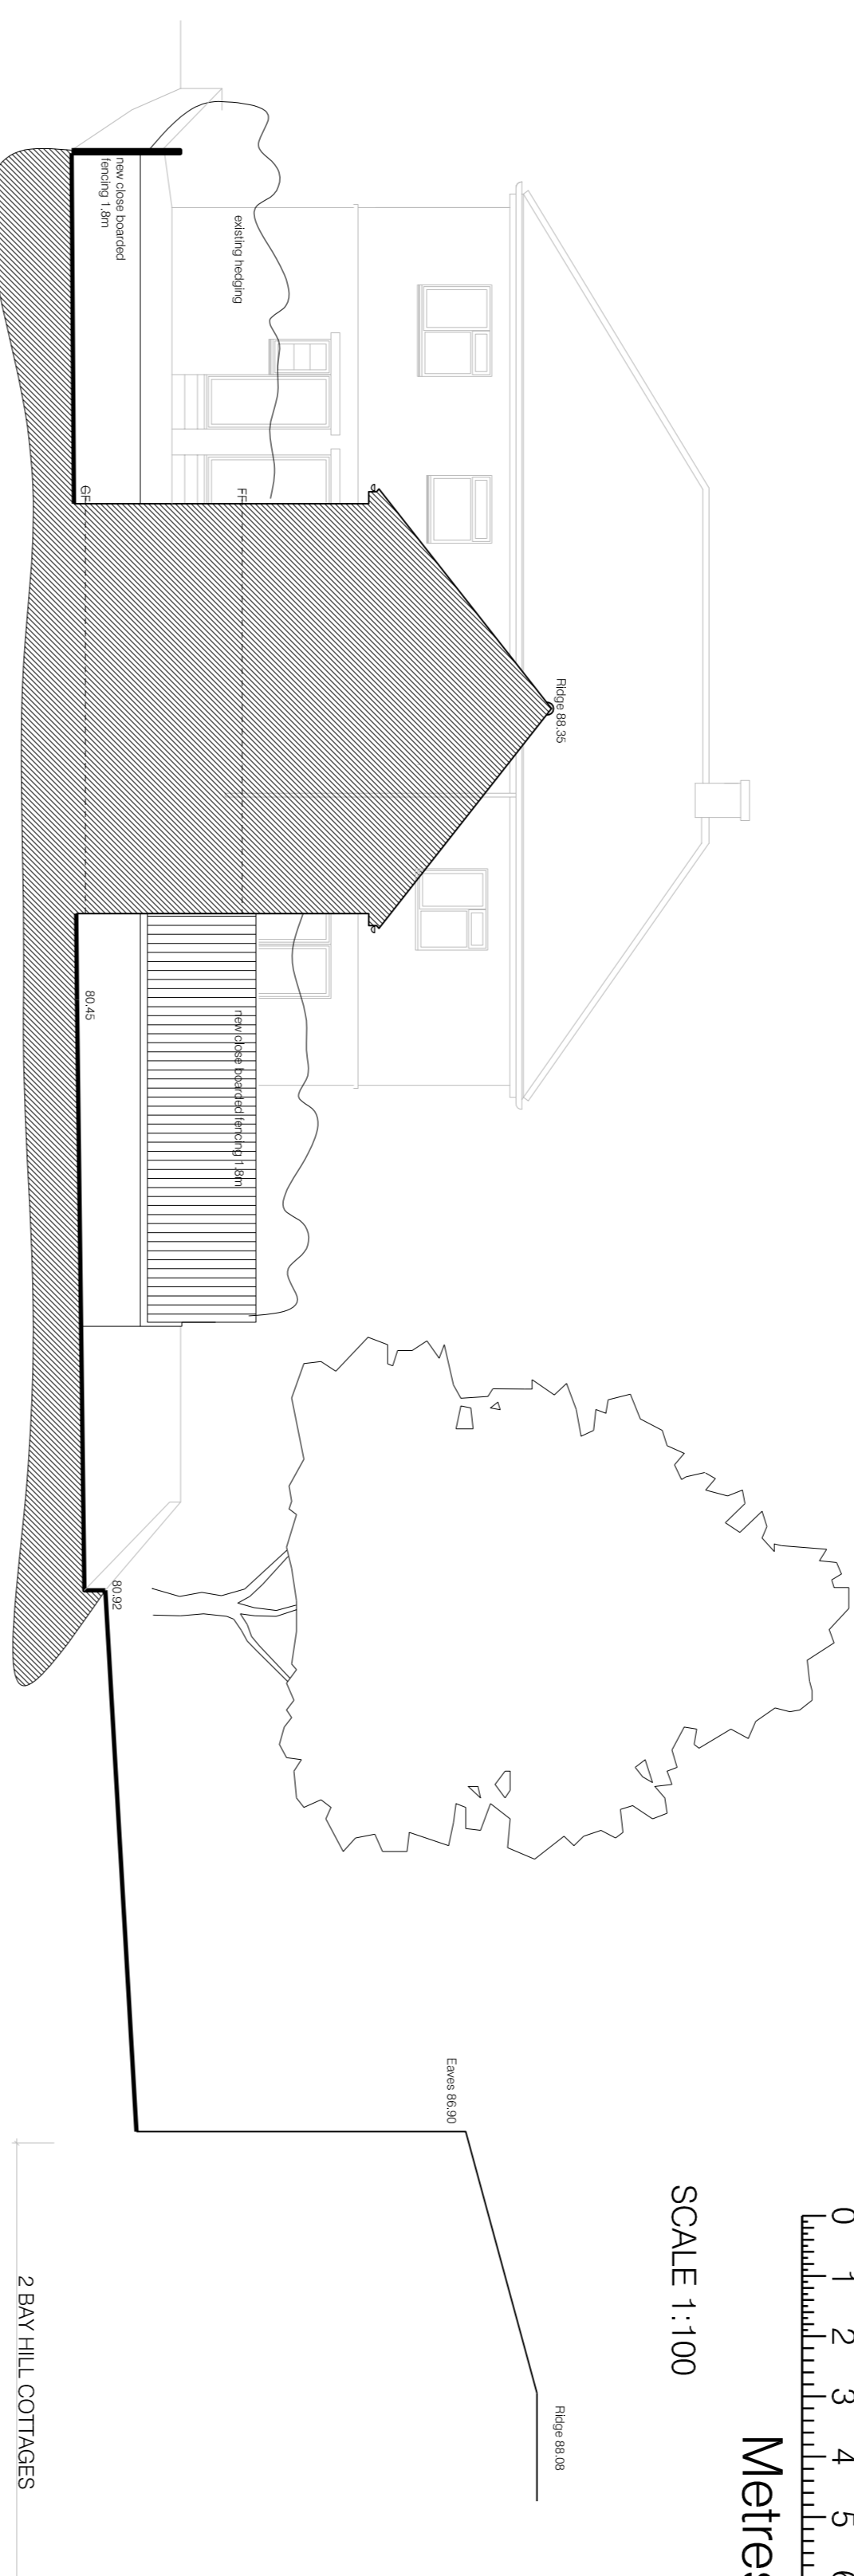


PROPOSED SECTION AA

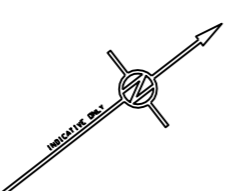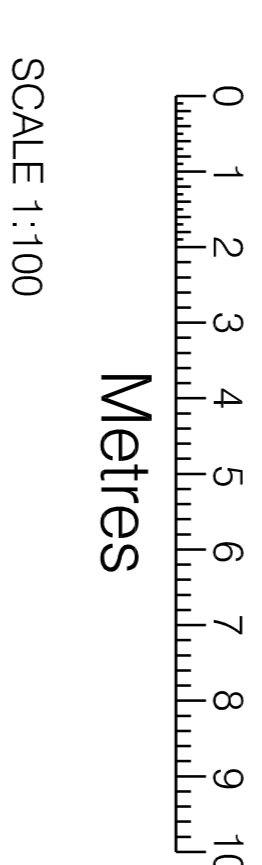

PLOTS 1 & 2

MATERIALS
 Roof 38° pitch - profiled tiles
 Walls - stock bricks with soldier course in
 contrasting brick
 Doors & windows - white uPVC

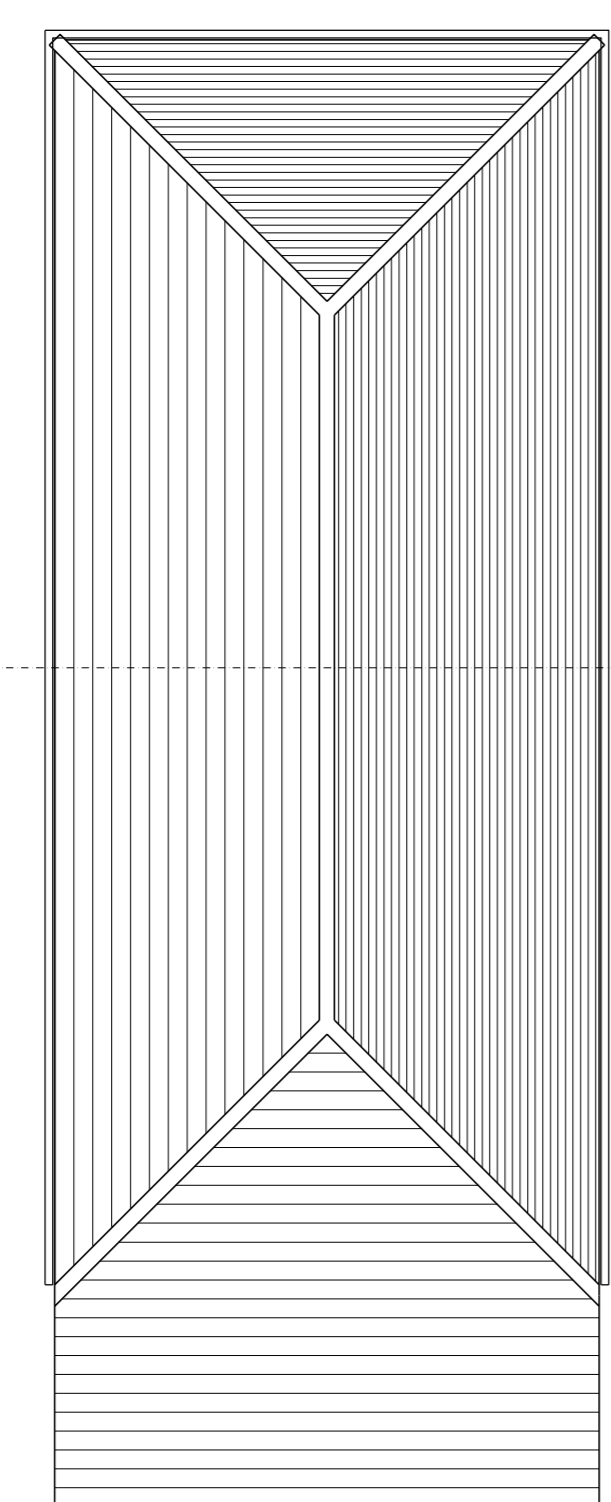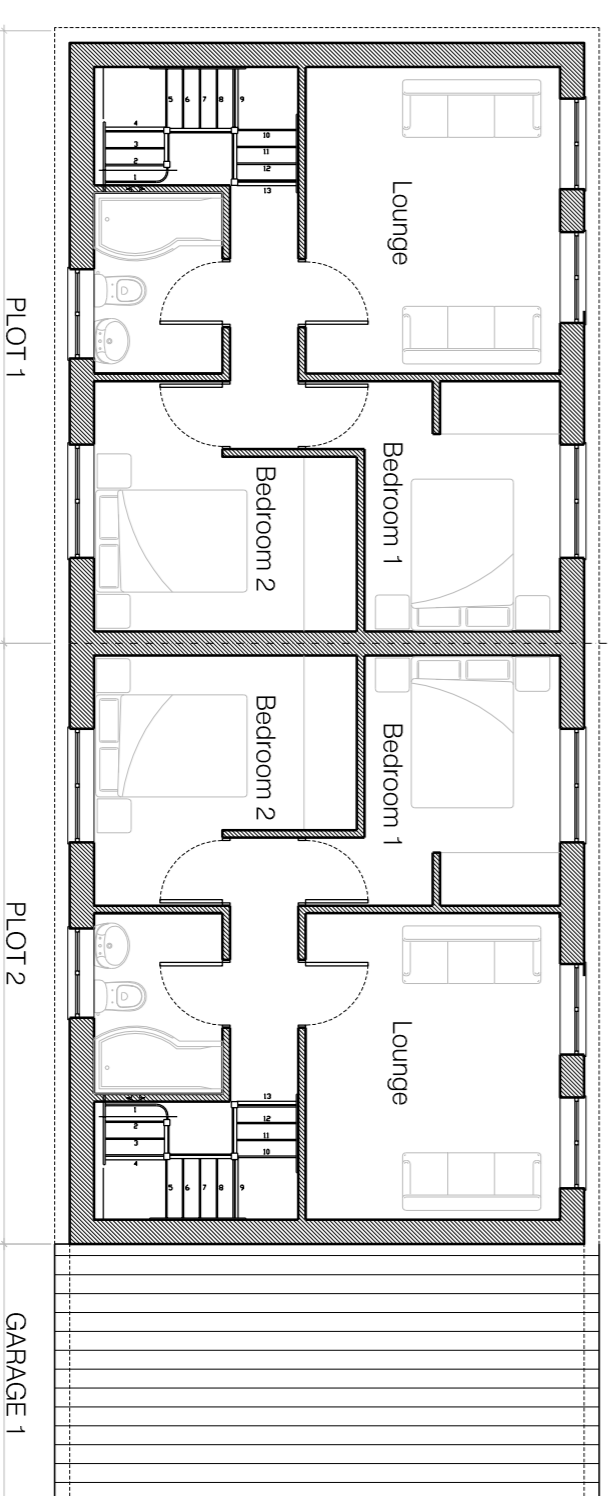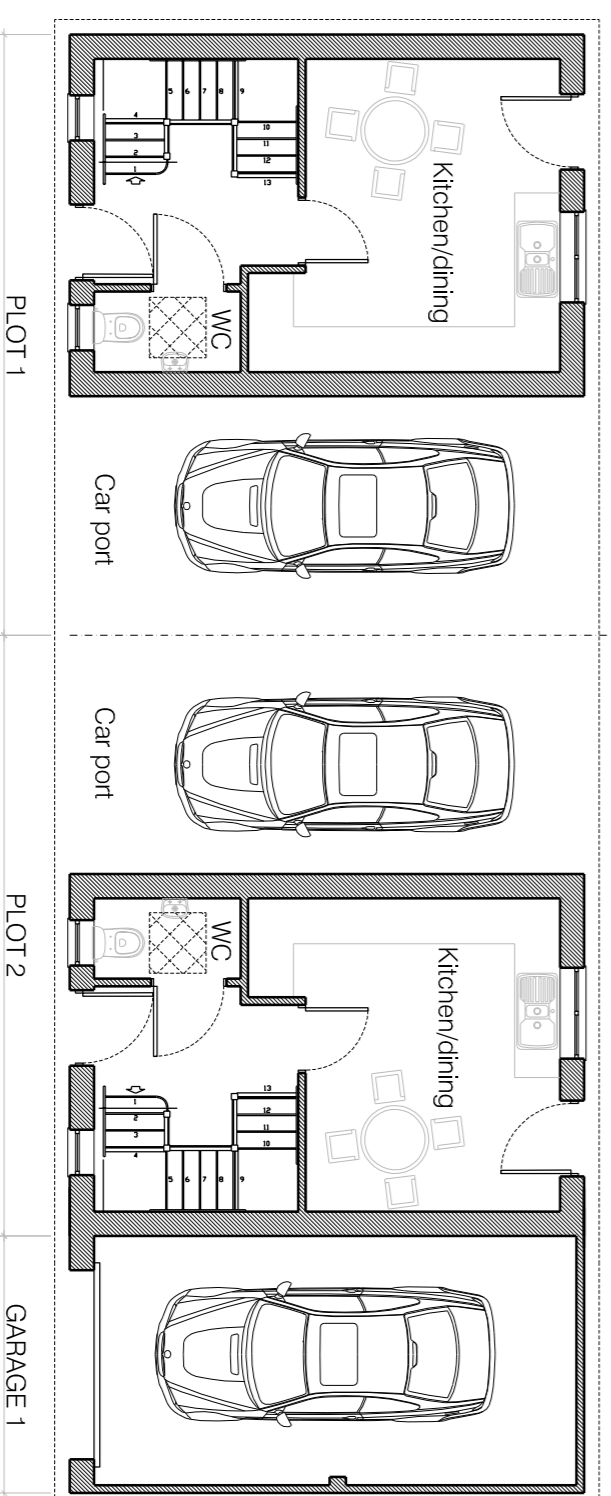

WORKS SUBJECT TO APPROVAL OF THE LOCAL AUTHORITY PRIOR TO COMMENCEMENT OF BUILDING WORKS

REV	DESCRIPTION	DATE
A	ADD SECTIONAL UPDATE ELEVATIONS	16-03-2016

PLANNING

CLIENT	FYNNORES SOLICITORS
PROJECT	4-5 THE DROVEWAY PROPOSED DEVELOPMENT
DRAWINGS	PROPOSED PLANS, ELEVATIONS SEMI DETACHED HOUSES
DATE	MARCH 2016
SCALE	1:100 @ A1
DRAWING NO.	1664.P.03

The Oast, Church Farm,
 Ulcombe Hill, Ulcombe
 Maidstone, Kent
 ME17 1DN

ep architects
 Tel: 01622 829314
 Fax: 01622 844464
 info@eparchitects.co.uk
 www.eparchitects.co.uk

DRAWN	EPA
CHECKED	
REV	A