




WEST ELEVATION



SOUTH ELEVATION

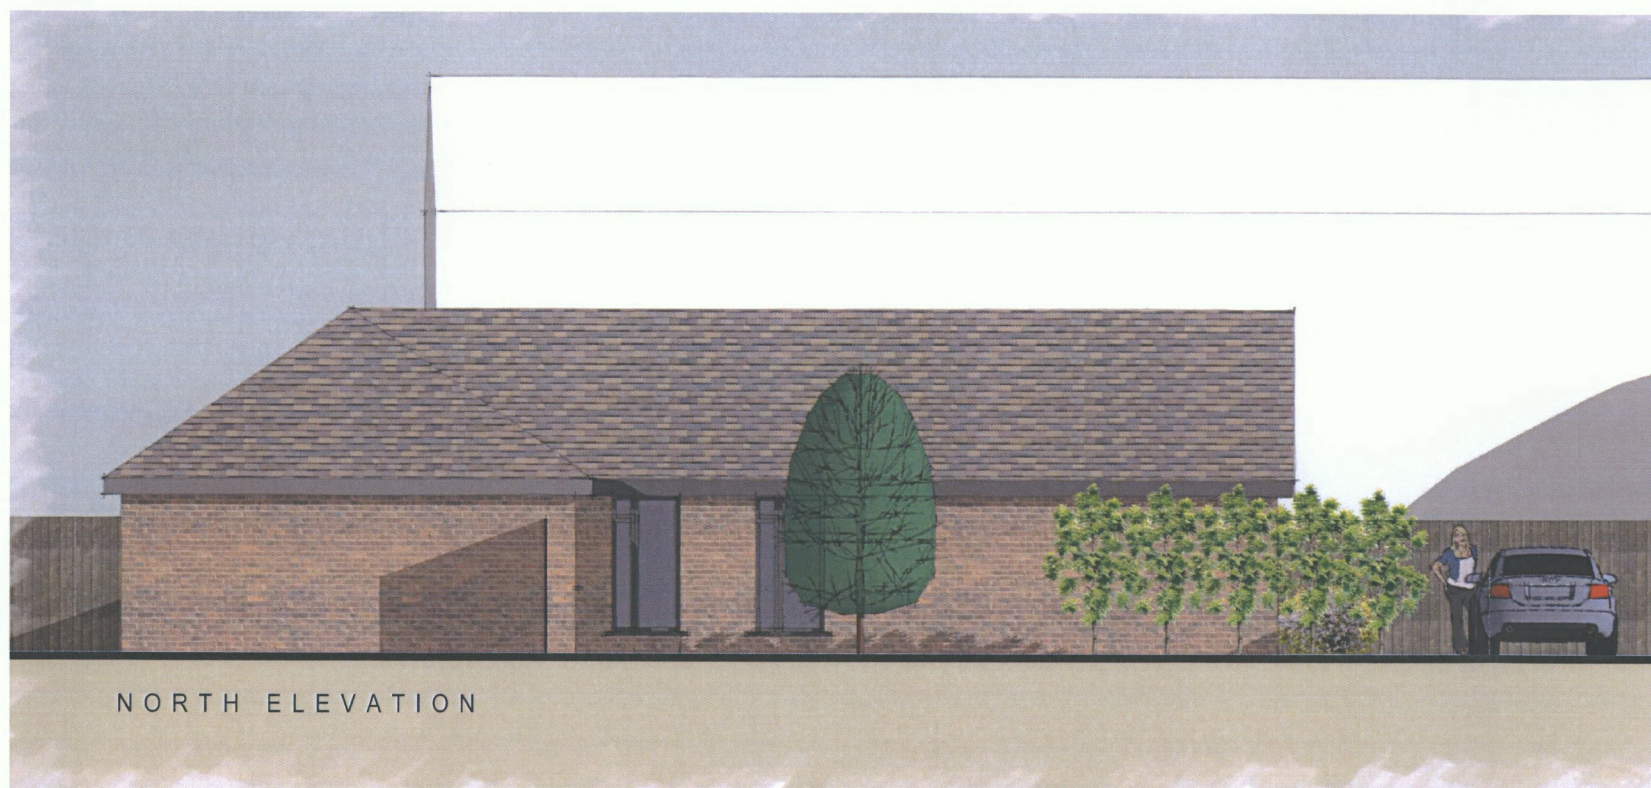

NORTH ELEVATION



EAST ELEVATION



TWBC
PLANNING
- 1 FEB 2017
RECEIVED

NOTES:

Report all discrepancies, errors and omissions.
Do not scale from this drawing.
Verify all dimensions on site before commencing any work or preparing shop drawings.
All materials, components and workmanship are to comply with all the relevant British Standards, Codes of Practice, and appropriate manufacturers recommendations that from time to time shall apply.
For all specialist work, see relevant drawings.

This drawing and design are copyright of PELLINGS LLP

PRELIMINARY

Rev	Date	Description	Name
-	1/1/17		
<div> <div> </div> <div> <p>Pellings</p> </div> </div>			
<div> <div> <p>Pellings LLP 24 Widmore Road Bromley Kent BR1 1RY t 020 8460 9114 f 020 8313 0019 e bromley@pellings.co.uk www.pellings.co.uk</p> </div> <div> <p>Architecture & Planning ■ Building Surveying ■ Project Management ■ Cost Consultancy ■ CDM Co-ordination</p> </div> </div>			
CLIENT		PROJECT	
Monson Homes Ltd		Garage Infill Programme 2016	
TITLE		DATE	SCALE
Proposed Elevations		JAN 2017	1:100 @A3
Bright Ridge/Keel Gardens Site 2		DRAWN	CHK
		NP	
DRAWING No		692 055 PL05	