

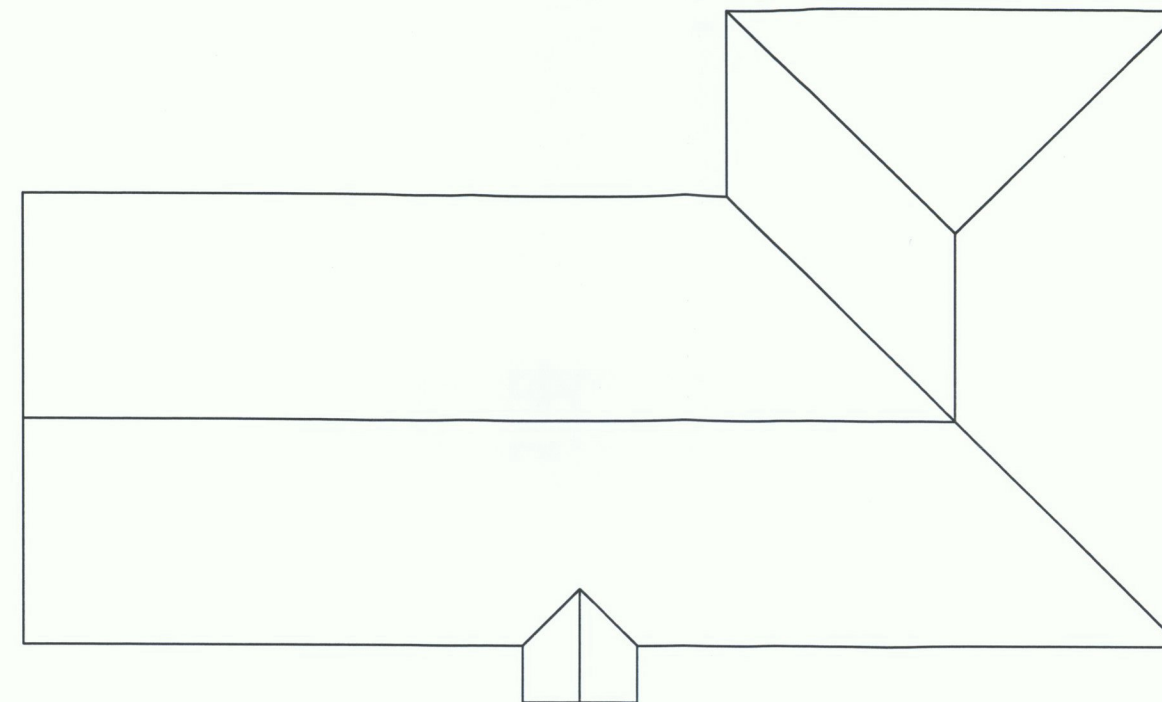


PROPOSED GROUND FLOOR PLAN
3B 5P Bungalow @ 88sqm
Scale 1:100

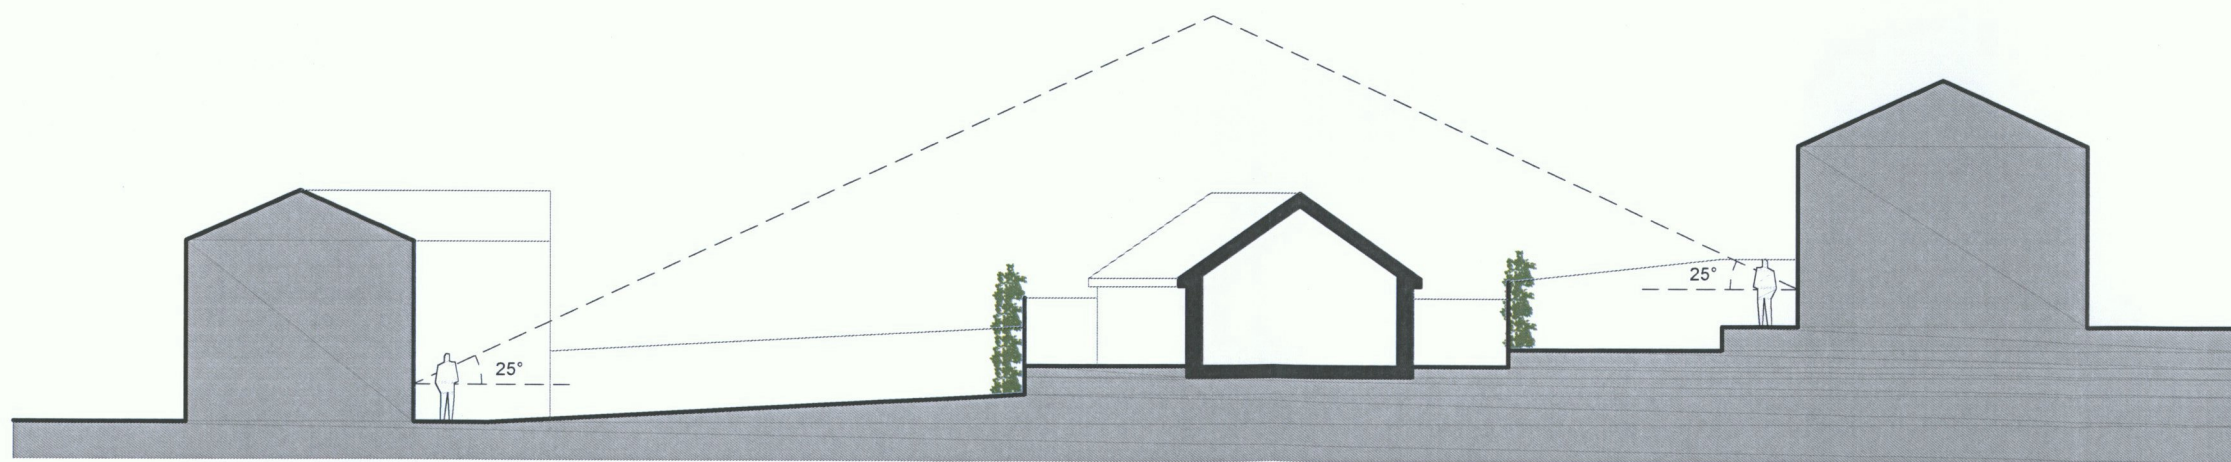

PROPOSED ROOF PLAN
Scale 1:100

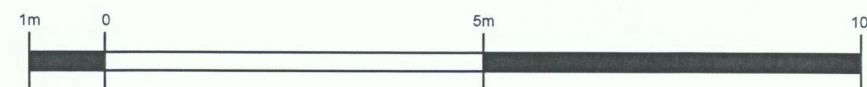

SITE SECTION AA 1:200



TWBC
PLANNING
- 1 FEB 2017
RECEIVED

NOTES:

Report all discrepancies, errors and omissions
Do not scale from this drawing
Verify all dimensions on site before commencing any work or preparing shop drawings.
All materials, components and workmanship are to comply with all the relevant British Standards, Codes of Practice, and appropriate manufacturers recommendations that from time to time shall apply.
For all specialist work, see relevant drawings.

PRELIMINARY

This drawing and design are copyright of PELLINGS LLP

Rev	Date	Description	Name
-	-	-	-



Pellings LLP 24 Widmore Road Bromley Kent BR1 1RY t 020 8460 9114 f 020 8313 0019 e bromley@pellings.co.uk www.pellings.co.uk		Architecture & Planning ■ Building Surveying ■ Project Management ■ Cost Consultancy ■ CDM Co-ordination	
CLIENT	Monson Homes Ltd	PROJECT	Garage Infill Programme 2016
TITLE	Proposed GA Plans Plots 1-2 and Site Section Bright Ridge/Keel Gardens Site 2	DATE	NOV 2016
		SCALE	SHOWN@A3
		DRAWN	NP
		CHK	
DRAWING No	692 055 PL03		A