

NOTES:  
Do Not Scale.  
Report all discrepancies, errors and omissions.  
Verify all dimensions on site before commencing any work on site or producing shop drawings.  
All materials, components and workmanship are to comply with the manufacturer's recommendations that from time to time shall apply.  
For all specialist work, see relevant drawings.  
This drawing and design are copyright of Clague LLP  
Registration number OC335948.

Rev	Date	Description
A	29/06/17	Units re-numbered

GIA (excluding car bays)

Unit 10	90 Sm <sup>2</sup>
Unit 11	186.3m <sup>2</sup>
Unit 12	120.3m <sup>2</sup>
Unit 13	150.9m <sup>2</sup>
Unit 14	203m <sup>2</sup>

Project Title  
**Mitchell**  
**Proposed Redevelopment of**  
**Foxbury Farm**  
**Stone Street**  
**Severnoaks**  
**Kent**

Drawing Description  
**Units 8 - 12**  
**First Floor Plan**


Scale	Drawn by
<b>1:100 @ A1</b>	<b>DK</b>
Date	Checked by
<b>October 2016</b>	

**CLAGUE ARCHITECTS**

62 Burgate, Canterbury  
Kent CT1 2BH 01227 762060  
1 Kingsmead Court, Luton Road,  
Harpenden, Hertfordshire AL5 3BL 01582 765102  
4th Floor, 99 Charterhouse Street  
London EC1M 6HR 0203 597 6112  
CANTERBURY LONDON HARPENDEN

**First Floor Plan**

Scale 1:100 @ A1

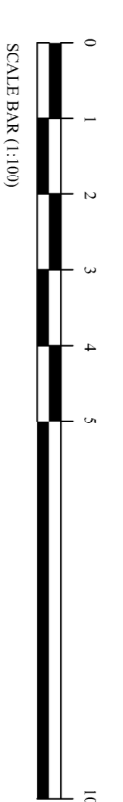

Proposed Redevelopment of Foxbury Farm, Stone Street Road, Sevenoaks, Kent

Drawing Number  
**21817A/23**

Revision  
**A**