



Front Elevation

Scale 1:100 @ A1

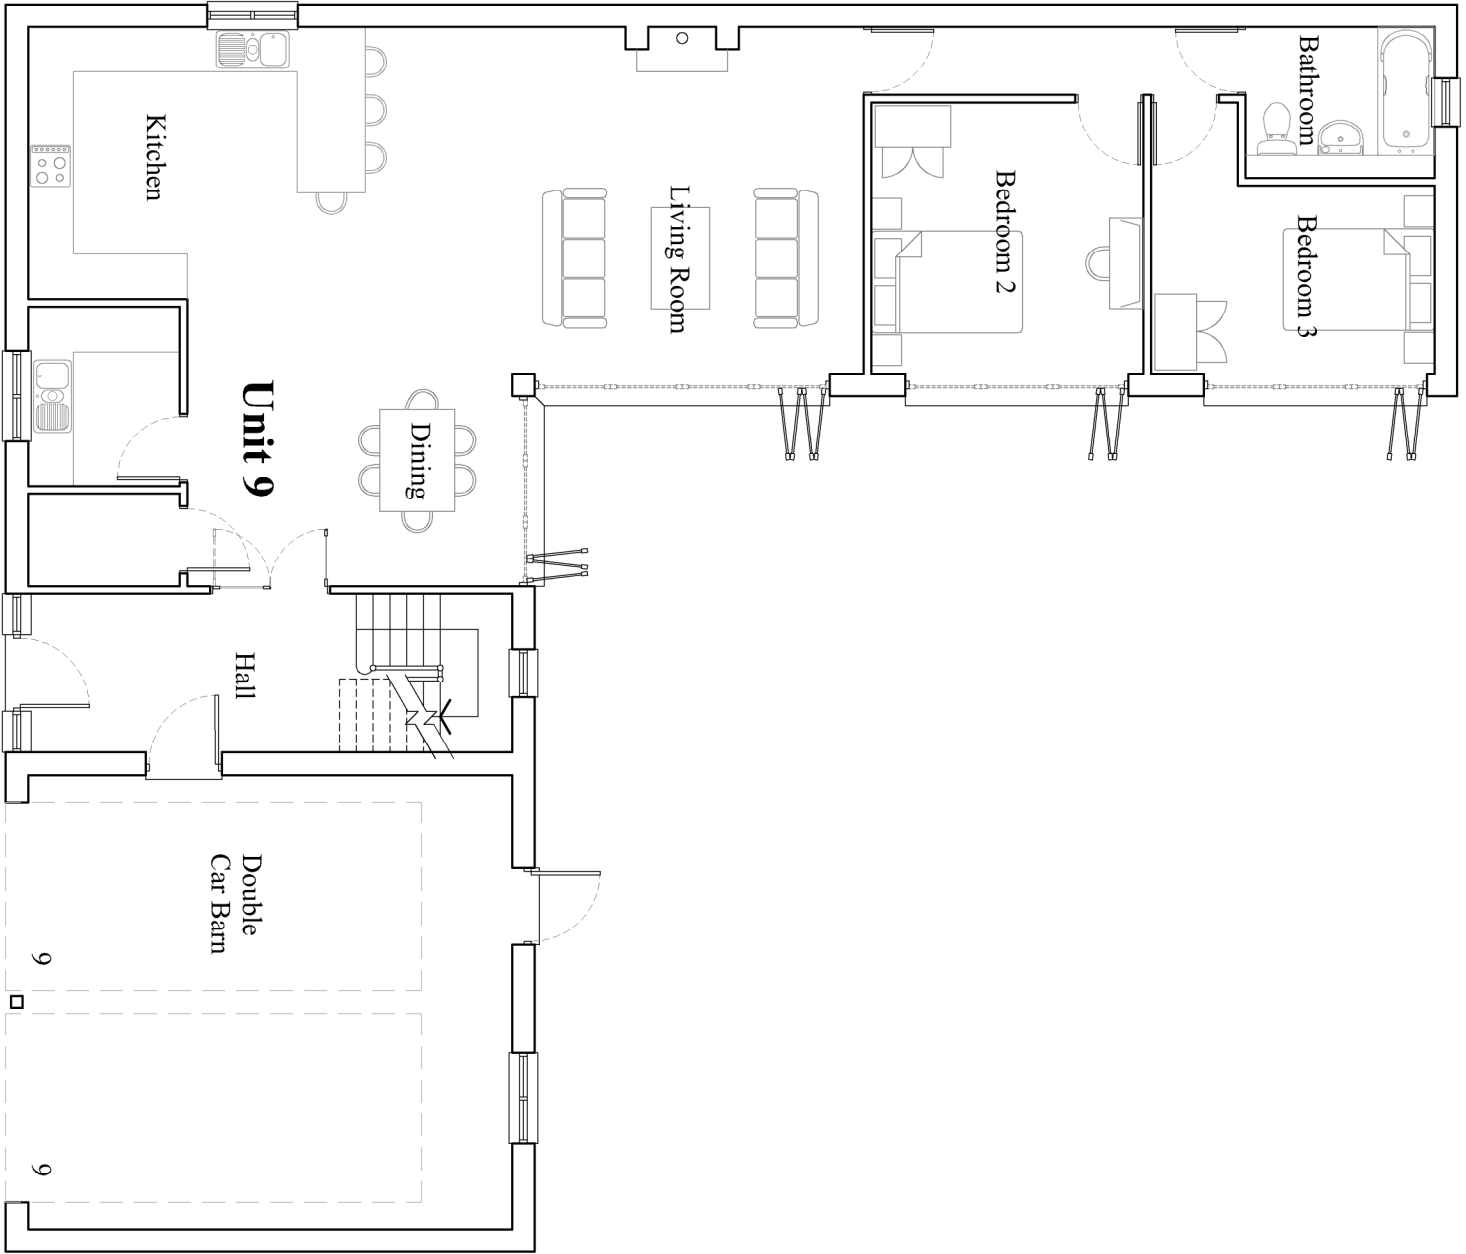


Ground Floor Plan

Scale 1:100 @ A1

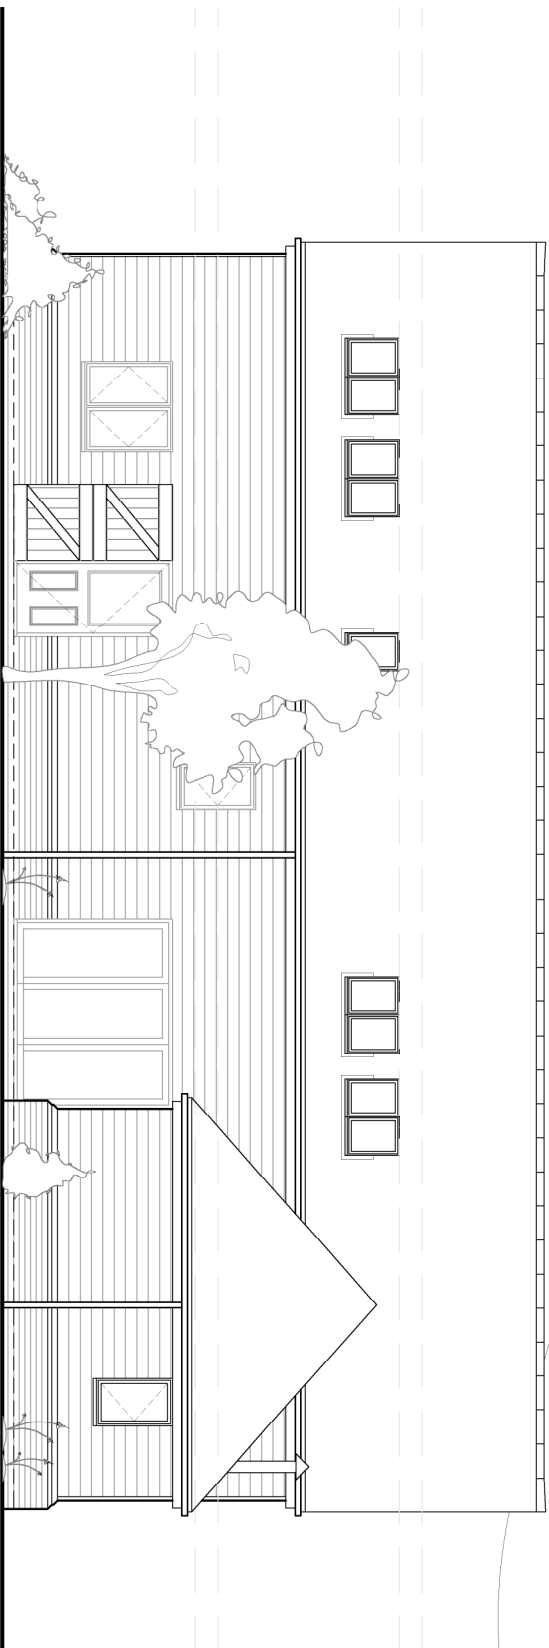


Rear Elevation

Scale 1:100 @ A1

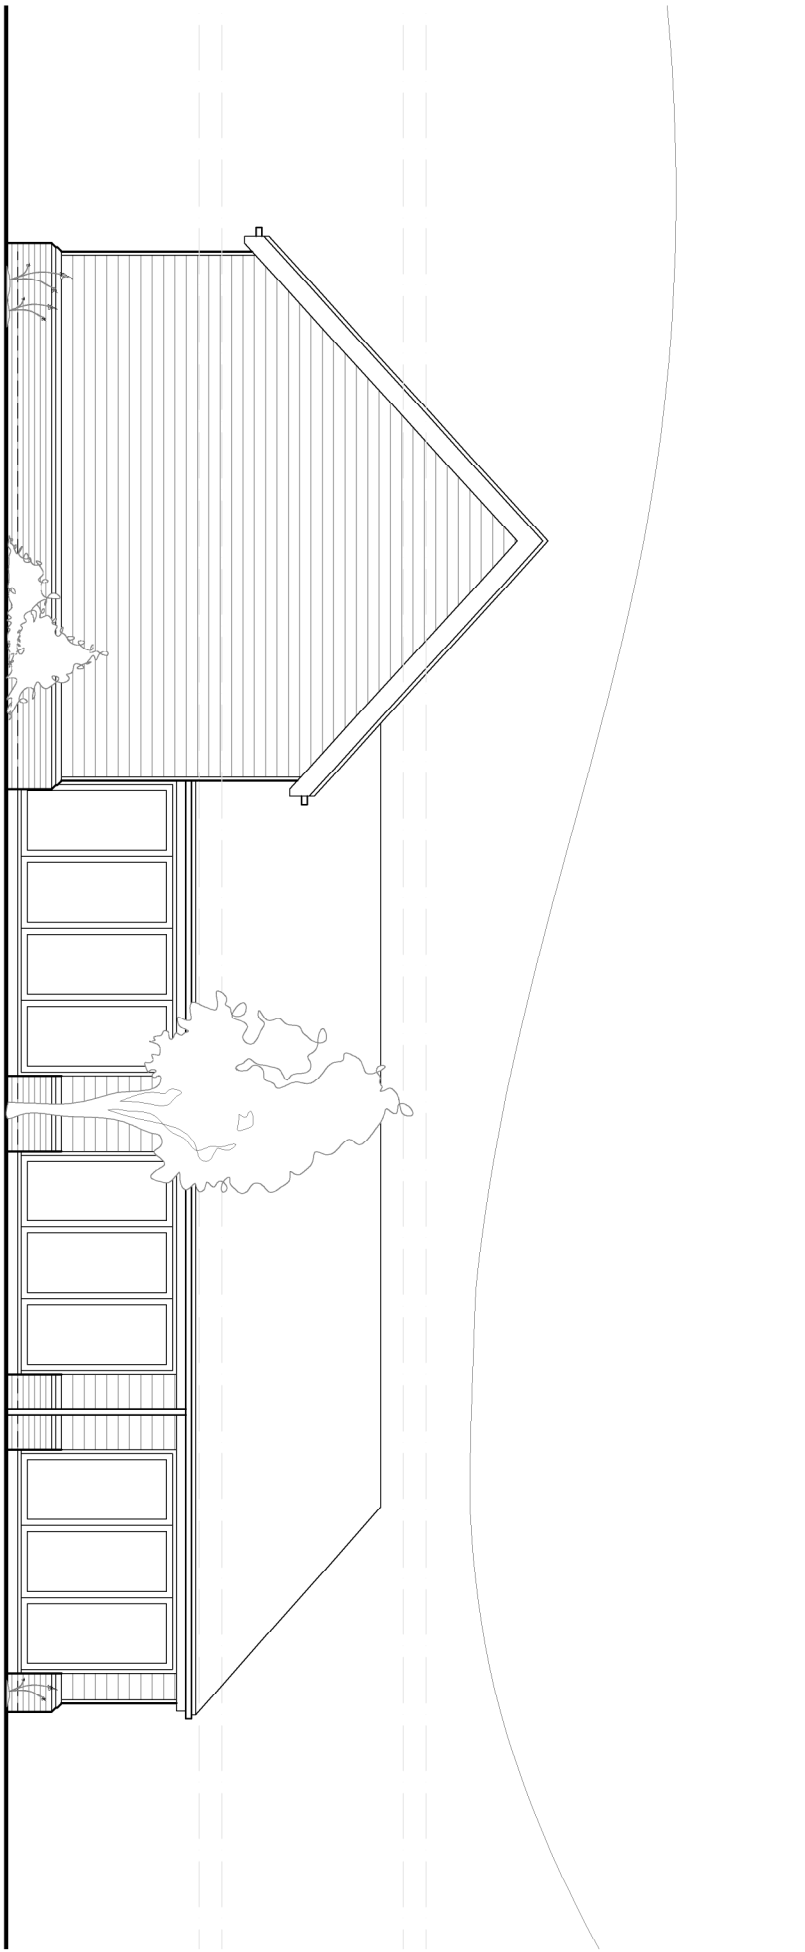


Side Elevation

Scale 1:100 @ A1

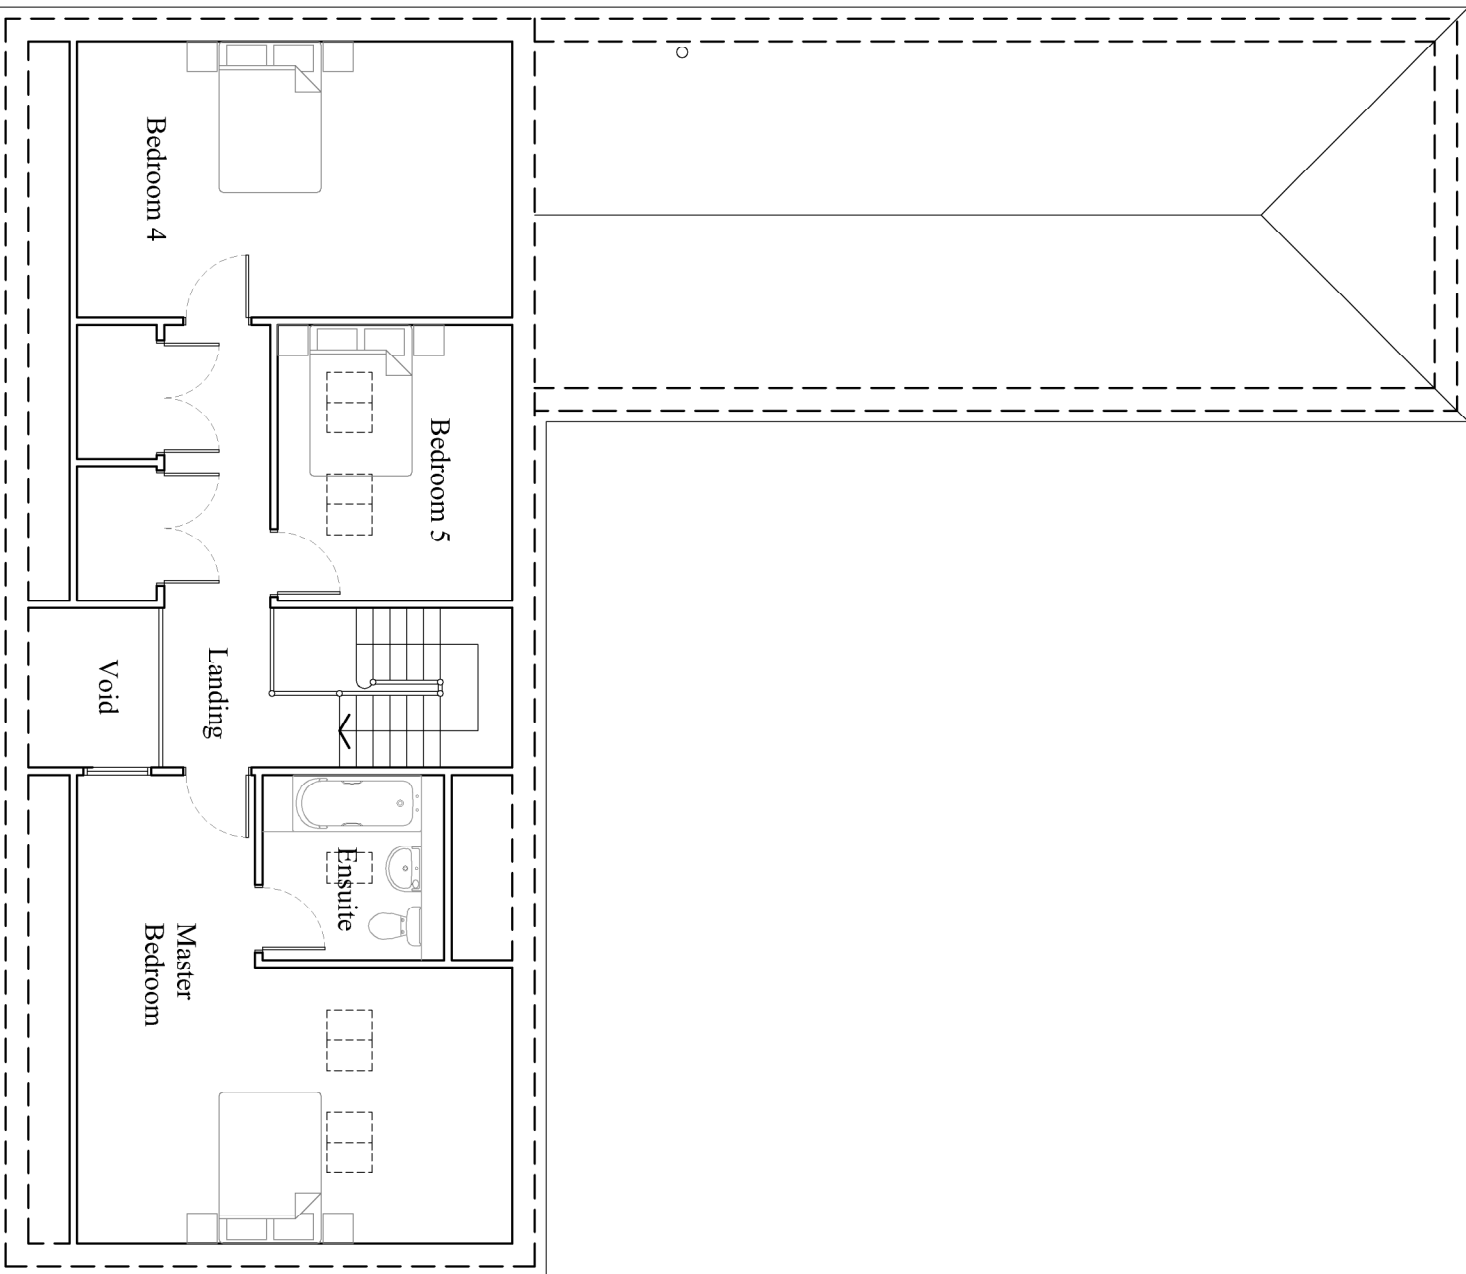

First Floor Plan

Scale 1:100 @ A1

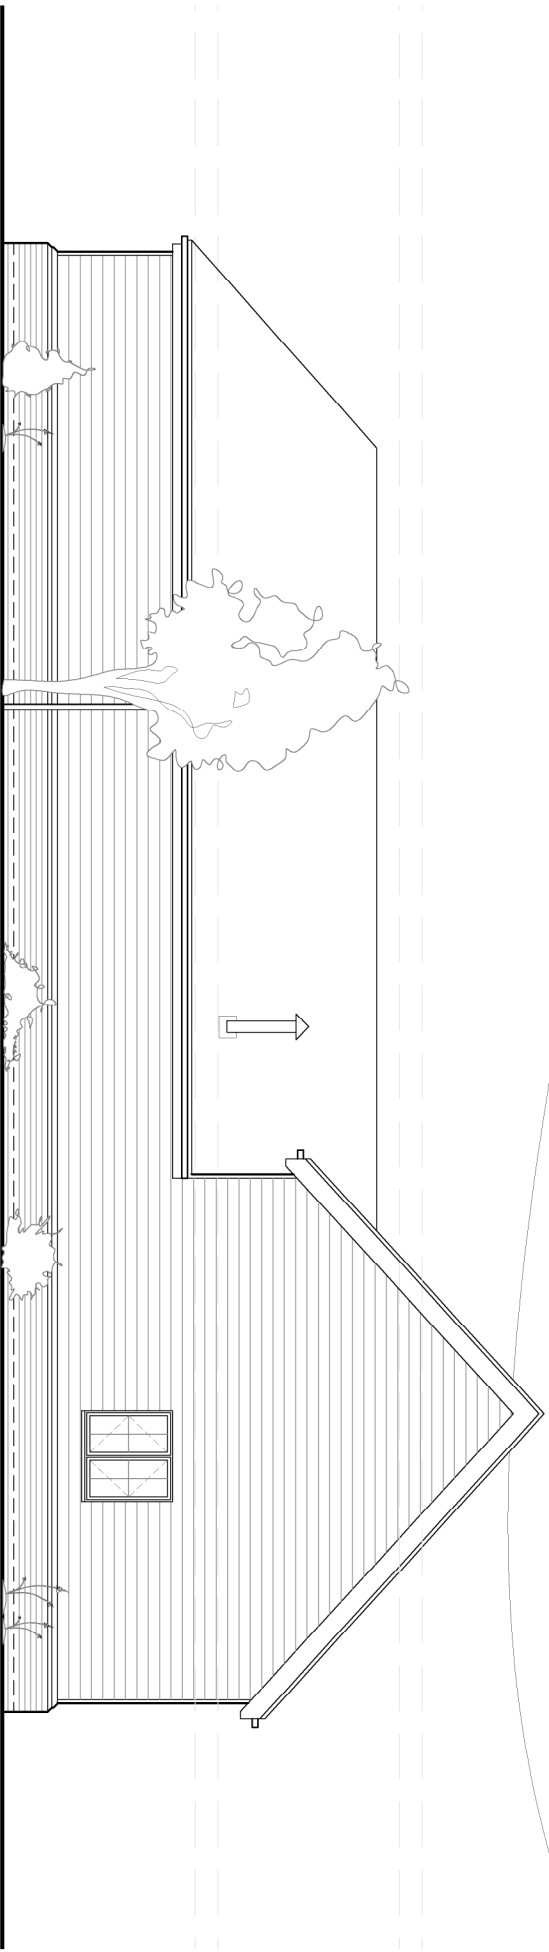

Side Elevation

Scale 1:100 @ A1

NOTES

Do Not Scale

Report all discrepancies, errors and omissions.

Verify all dimensions on site before commencing any work on site or preparing shop drawings.

All materials, components and workmanship are to comply with the manufacturers recommendations that from time to time shall apply.

For all specialist work, see relevant drawings.

This drawing and design are copyright of Clague LLP

Registration number OC335948

Rev	Date	Description
A	28/04/15	Unit number amended.
B	28/04/15	Unit number amended.
C	28/04/15	Unit re-numbered
D	12/05/16	Unit re-numbered
E	20/06/16	Unit re-numbered to 9 and addition of Internal Area
F	20/06/17	Plans & elevations amended to suit site layout changes and unit re-numbered to suit changes

GIA (excluding car barn)
Unit 7 198.6m²

Project Title

Mitchell
Proposed Redevelopment of
Foxbury Farm
Stone Street
Sevenoaks
Kent

Drawing Description

Unit 07
Floor Plans & Elevations

Scale	1:100 @ A1	Drawn by	DK
Date	January 2015	Checked by	PM

CLAGUE ARCHITECTS

62 Burgate, Canterbury
Kent CT1 2BH 01227 762060
1 Kinsbourne Court, Luton Road,
Harpden, Hertfordshire AL5 3BL 01582 766102
4th Floor, 99 Charterhouse Street
London EC1M 6HR 0203 597 6112

CANTERBURY LONDON HARPENDEN

Drawing Number
21817A/27

Revision
F

