

NOTES:

Do Not Scale.

Report all discrepancies, errors and omissions.

Verify all dimensions on site before commencing any work on site or preparing shop drawings.

All materials, components and workmanship are to comply with the relevant British Standards, Codes of Practice, and appropriate manufacturers recommendations that from time to time shall apply.

For all specialist work, see relevant drawings.

This drawing and design are copyright of Clague LLP  
Registration number OC335948.

Rev	Date	Description
A	23.07.17	Draft Planning
B	31.07.18	Planning

PLANNING

Project Title

**Foxbury Farm**  
**Stone Street**  
**Sevenoaks, Kent**

Drawing Description

**Proposed Conversion of Oast House**  
**Proposed South Elevation**  
**3 Apartments**

Scale

1:100 @ A3

Date

June 2018

Drawn by

GE

Checked by

PM

**CLAGUE ARCHITECTS**

62 Burgate, Canterbury  
Kent CT1 2BH

01227 762060

1 Kinsbourne Court, Luton Road,  
Harpden, Hertfordshire AL5 3BL

01582 765102

8, Disney Street  
London SE1 1JF

0203 597 6112

CANTERBURY

LONDON


HARPENDEN

Drawing Number

**21817H/208**

Revision

**B**

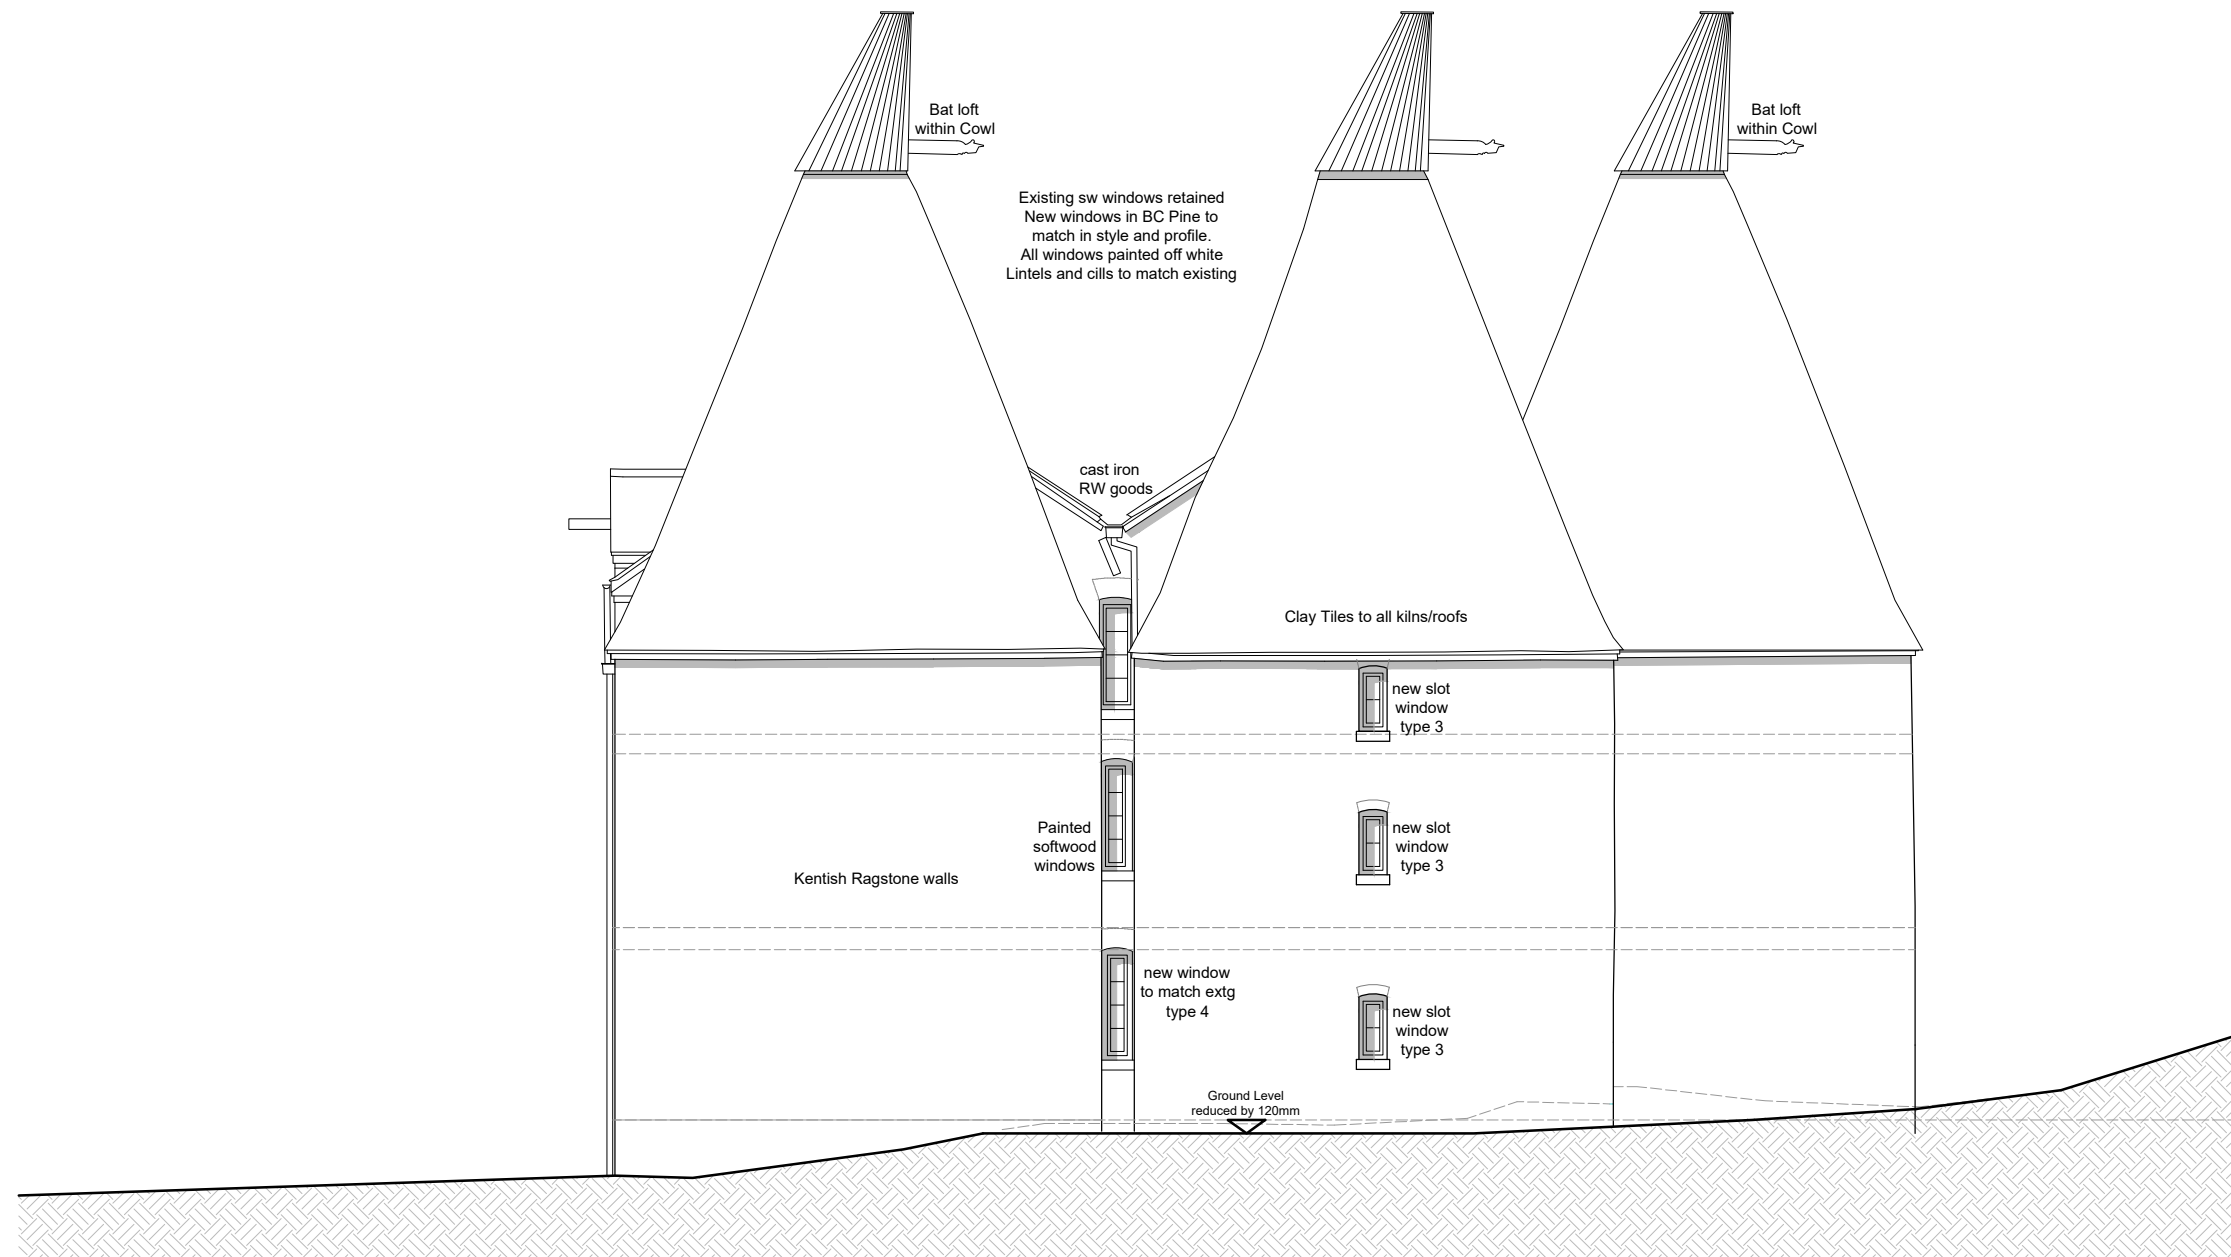

Proposed South Elevation

