

NOTES:

Do Not Scale.

Report all discrepancies, errors and omissions.

Verify all dimensions on site before commencing any work on site or preparing shop drawings.

All materials, components and workmanship are to comply with the relevant British Standards, Codes of Practice, and appropriate manufacturers recommendations that from time to time shall apply.

For all specialist work, see relevant drawings.

This drawing and design are copyright of Clague LLP
Registration number OC335948.

| Rev | Date | Description |
|-----|----------|----------------|
| A | 23.07.17 | Draft Planning |
| B | 31.07.18 | Planning |

PLANNING

Project Title

Foxbury Farm
Stone Street
Sevenoaks, Kent

Drawing Description

Proposed Conversion of Oast House
Proposed West Elevation
3 Apartments

Scale

1:100 @ A3

Date

June 2018

Drawn by

GE

Checked by

PM

CLAGUE ARCHITECTS

62 Burgate, Canterbury
Kent CT1 2BH

01227 762060

1 Kinsbourne Court, Luton Road,
Harpden, Hertfordshire AL5 3BL

01582 765102

8, Disney Street
London SE1 1JF

0203 597 6112

CANTERBURY

LONDON


HARPENDEN

Drawing Number

21817H/209


Revision

B

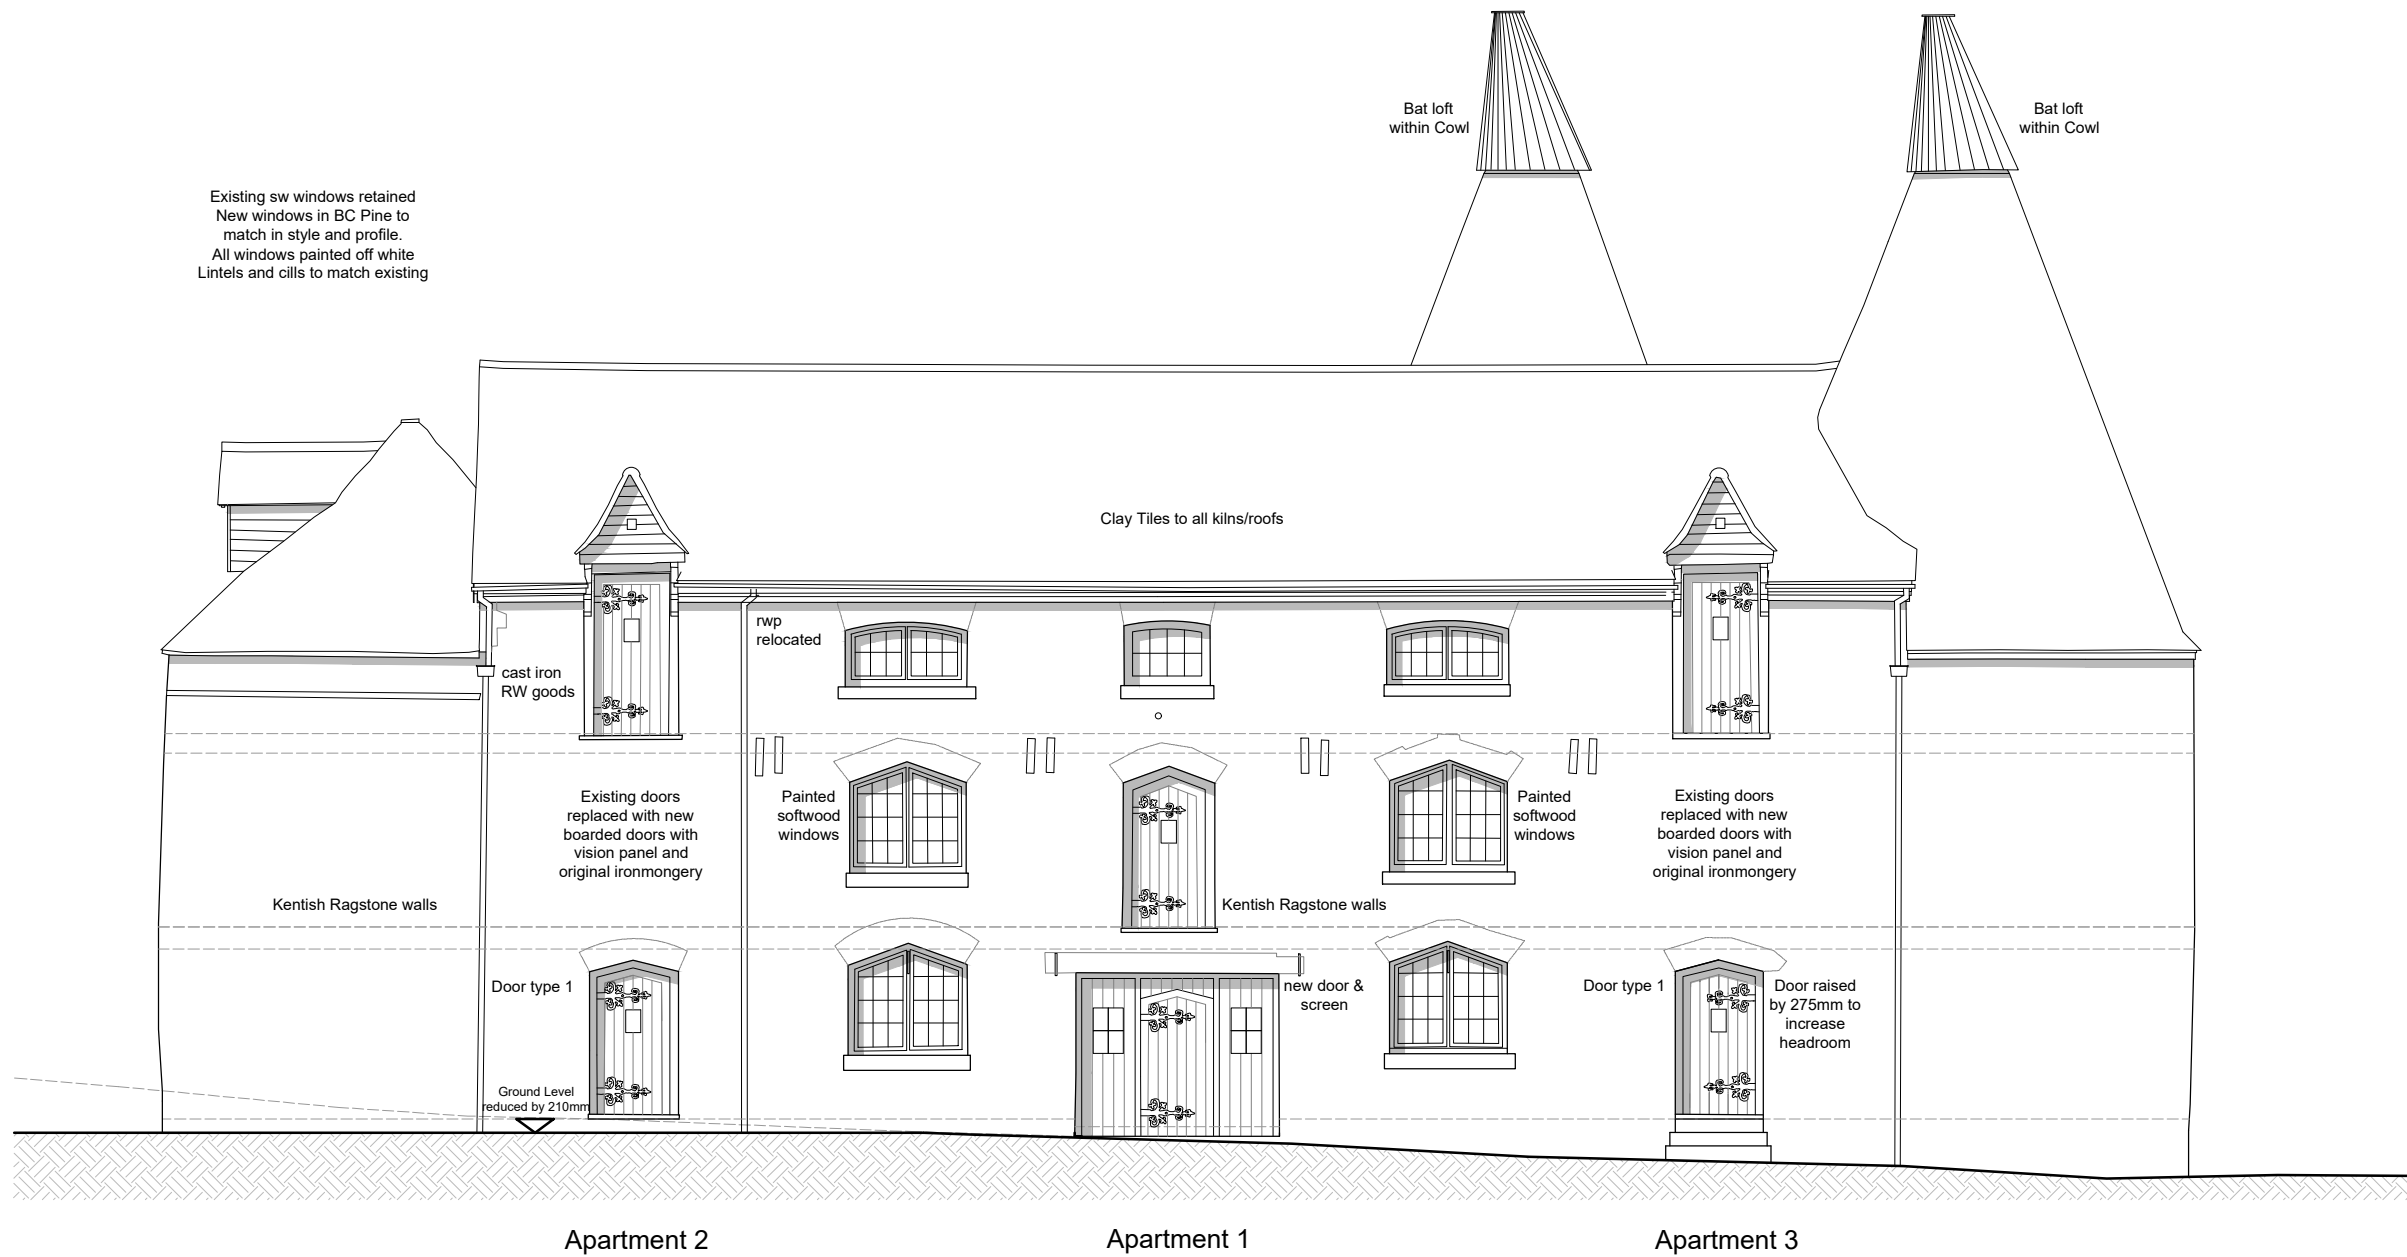

Existing sw windows retained
New windows in BC Pine to
match in style and profile.
All windows painted off white
Lintels and cills to match existing

Proposed West Elevation

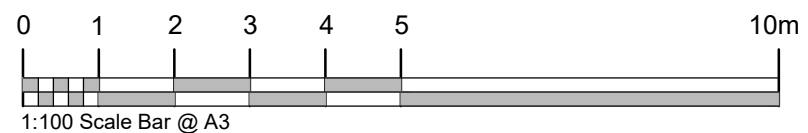

1:100 Scale Bar @ A3