


© Smart Architecture Ltd.
 Copyrights reserved.
 Use figured dimensions only.
 Do not scale from this drawing.
 All levels and dimensions to be checked on site by contractor. Any discrepancy to be verified by the Architect before proceeding.
 Drawing to be read in conjunction with all relevant SA drawings and specification clauses.
 The Contractor and relevant fabricated products to be built to current British and European Standards.
 This drawing must not be used for Land Transfer unless stated as 'Conveyance'.
 This drawing and its subject matter are the confidential property of Smart Architecture Ltd and shall not be copied, reproduced, used or disclosed to others without the prior written authority of Smart Architecture Ltd.

Notes:

Health & Safety notes:

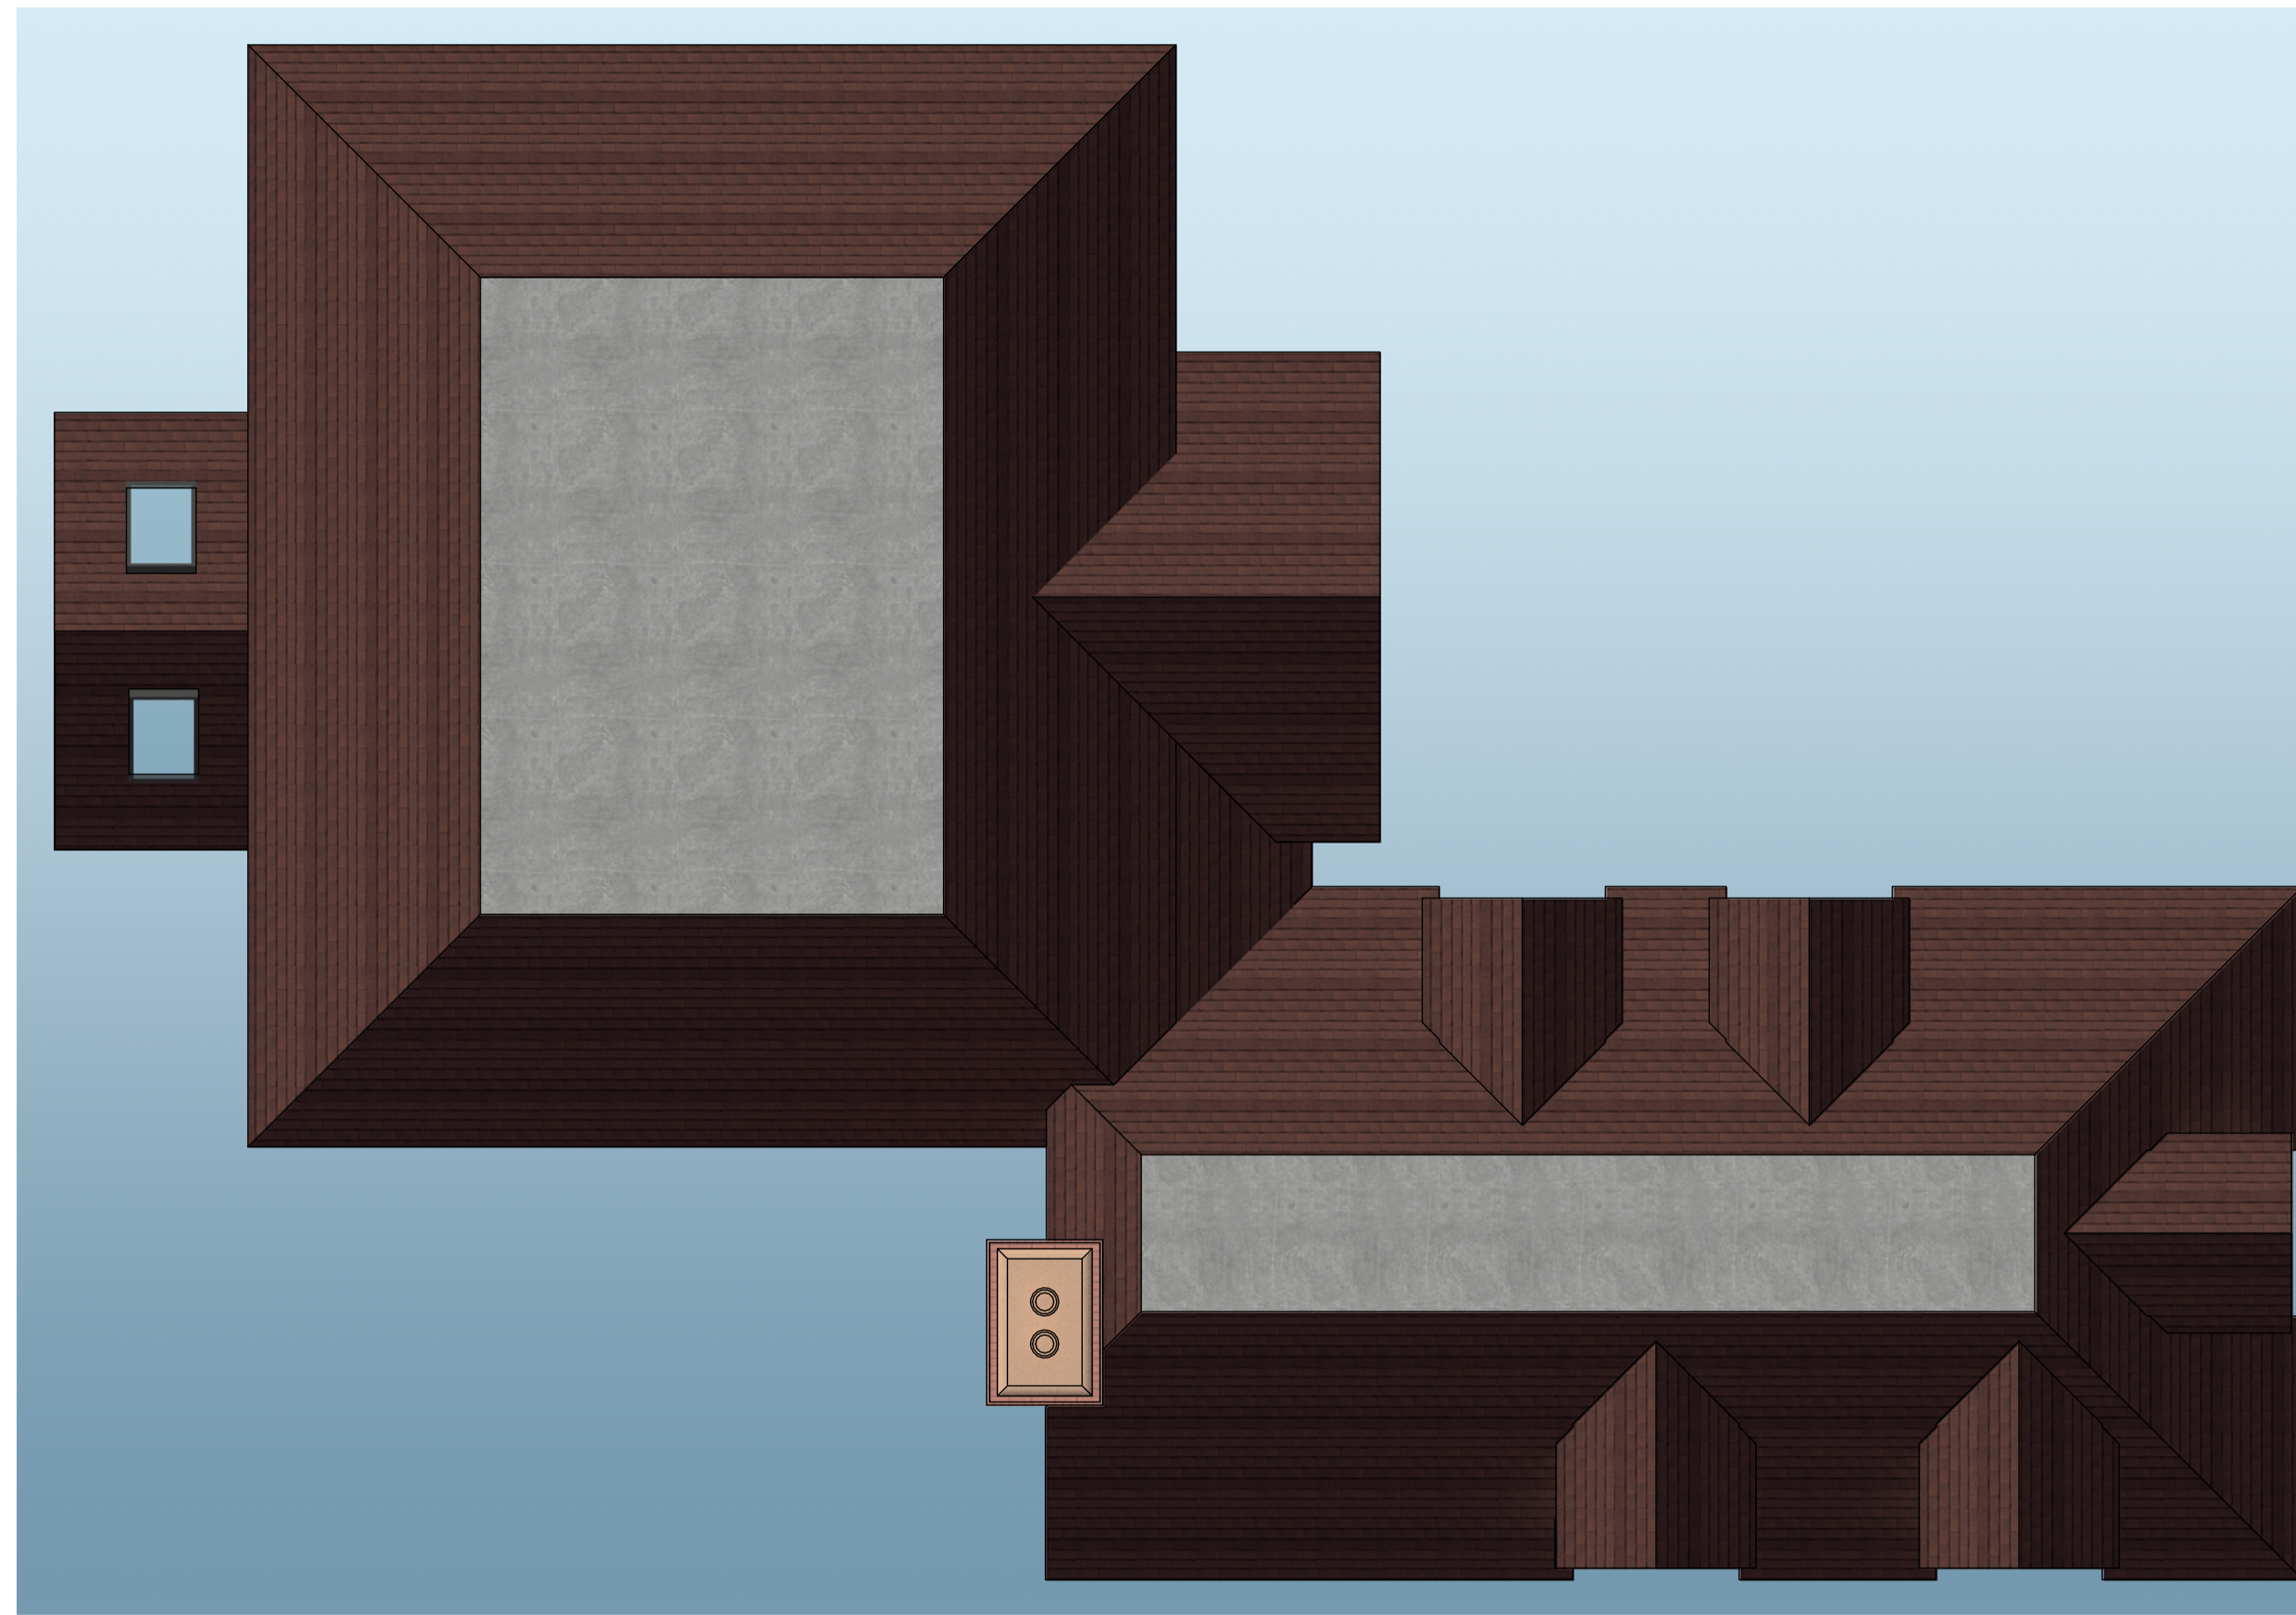

Proposed Roof Plan

no	revision details	by	date
A	House frontage redesigned to LPA requirements. Main Ridge and Garage Ridge Reduced	JL	11/12/18
B	Dormer windows to SE elevation to be obscure glazed and 1 dormer window removed	JL	20/12/18

status: PLANNING

client: Chailey Homes Ltd.

project: Proposed Dwelling
 335 Queens Rd. Maidstone
 Kent ME16 0ET

title: Proposed Roof Plan

scale: 1:50 @ A1

checked: JL	date: 24/09/18
originated: JL	date: 24/09/18

smart architecture
 19 Fiddlers, Hildonborough, Kent, TN11 9HT
 Tel: 01753 82216
 email: info@smartarchitecture.co.uk
 web: www.smartarchitecture.co.uk

drawing number: 1770 - 06	revision: B
----------------------------------	--------------------

AMENDED

