

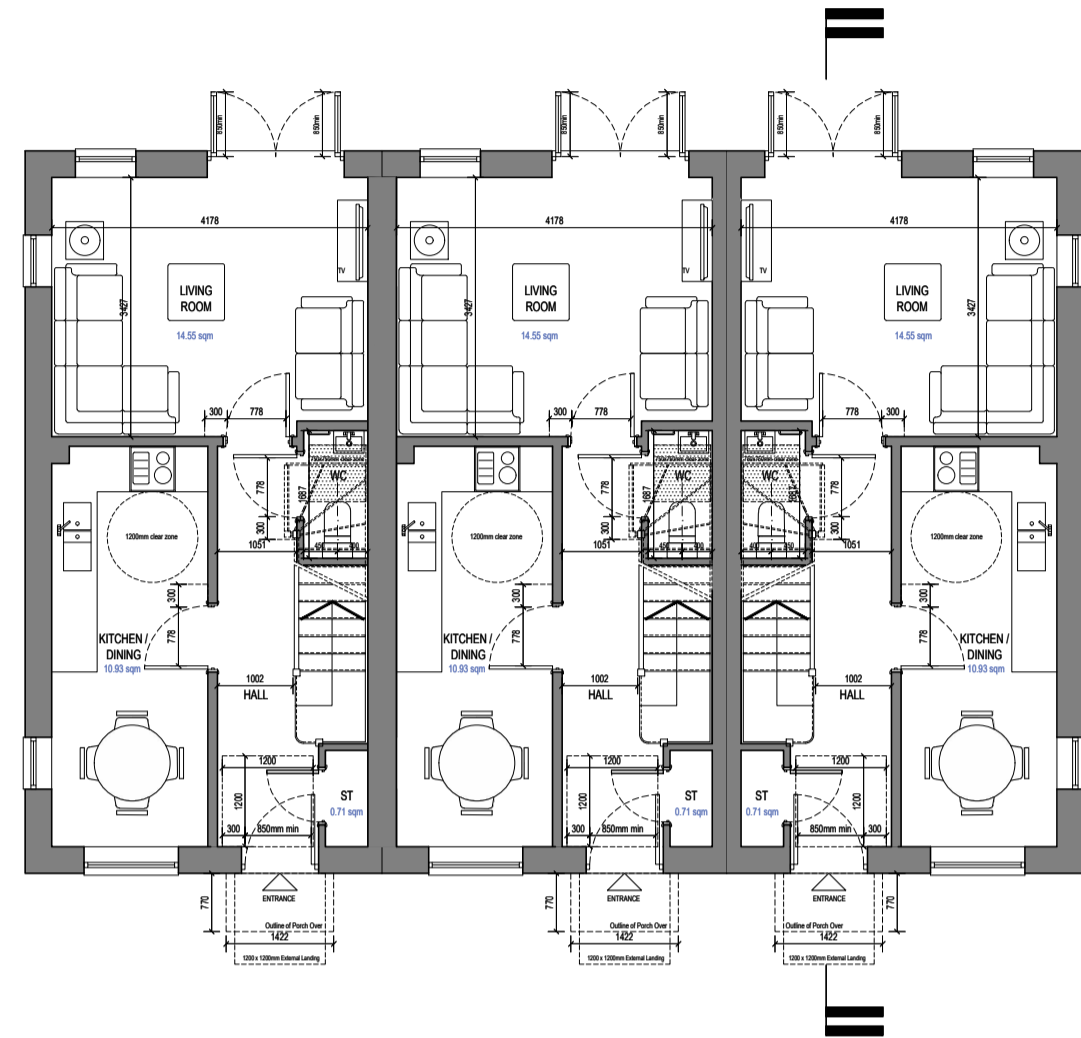


House Type C
(HT-C)
2B3P
71.1sqm / 765sqft
2.02 sqm Built in Storage


DO NOT SCALE FROM THIS DRAWING.
Except for planning purposes. All dimensions must be verified by the main contractor before the commencement on site of any item of work or the preparation of shop drawings for their own work or that of sub-contractor or suppliers.
This drawing is to be read in conjunction with all relevant documents. Any queries or discrepancies must be reported immediately to the architect.
This document is copyright of Studio Hudson Ltd

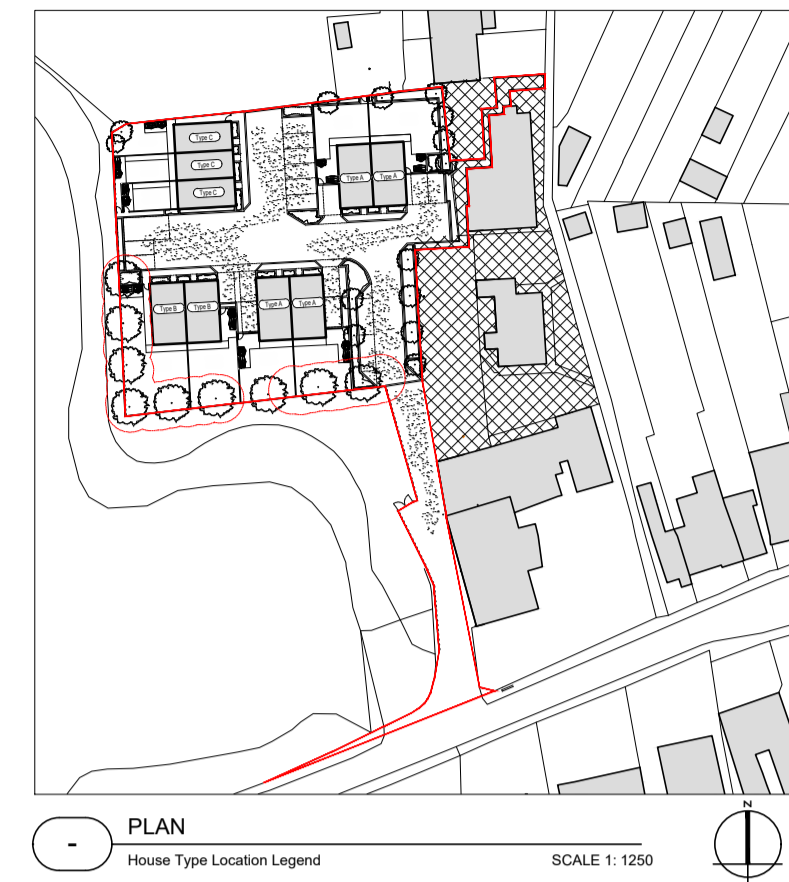

HT-C PLAN
Ground Floor Plan (1:100)

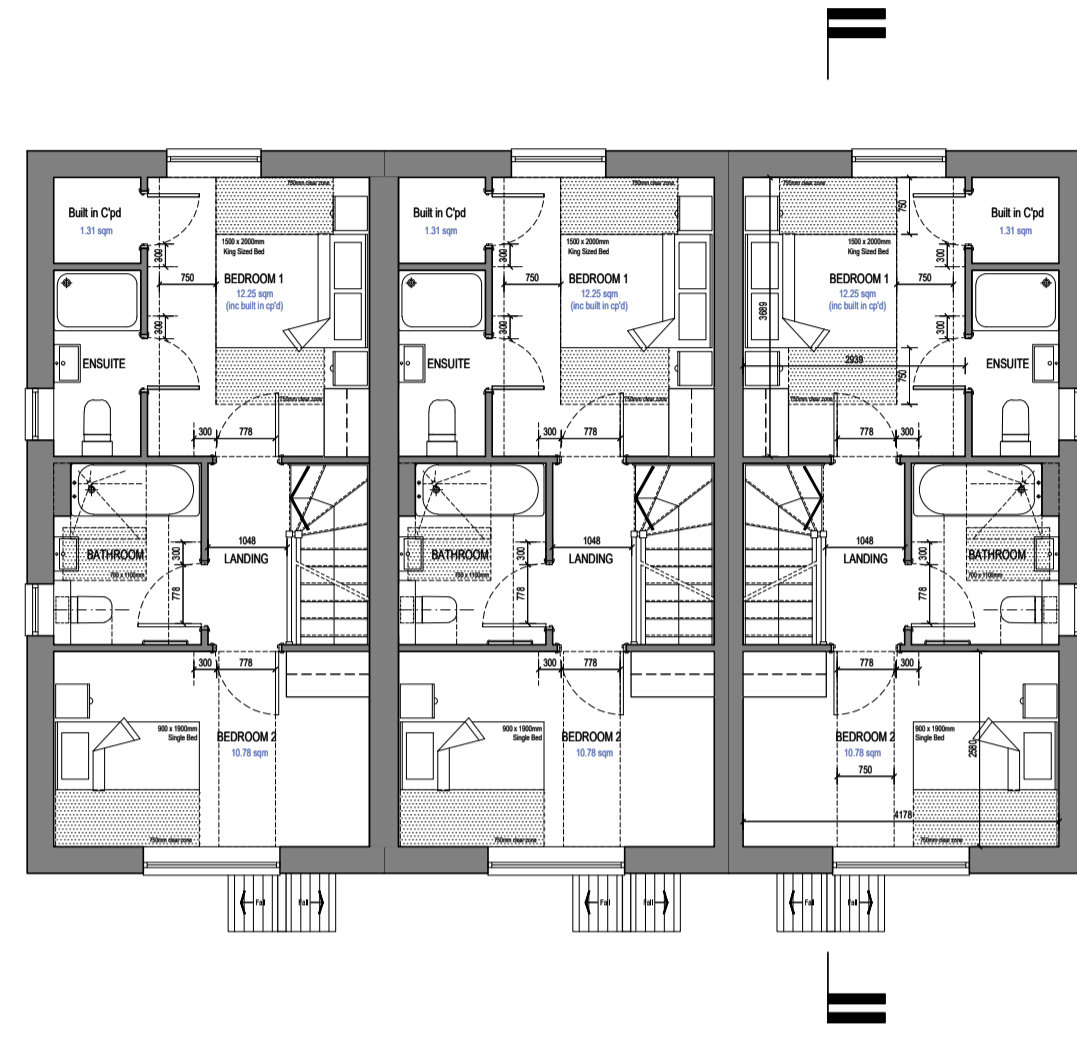

HT-C PLAN
First Floor Plan (1:100)

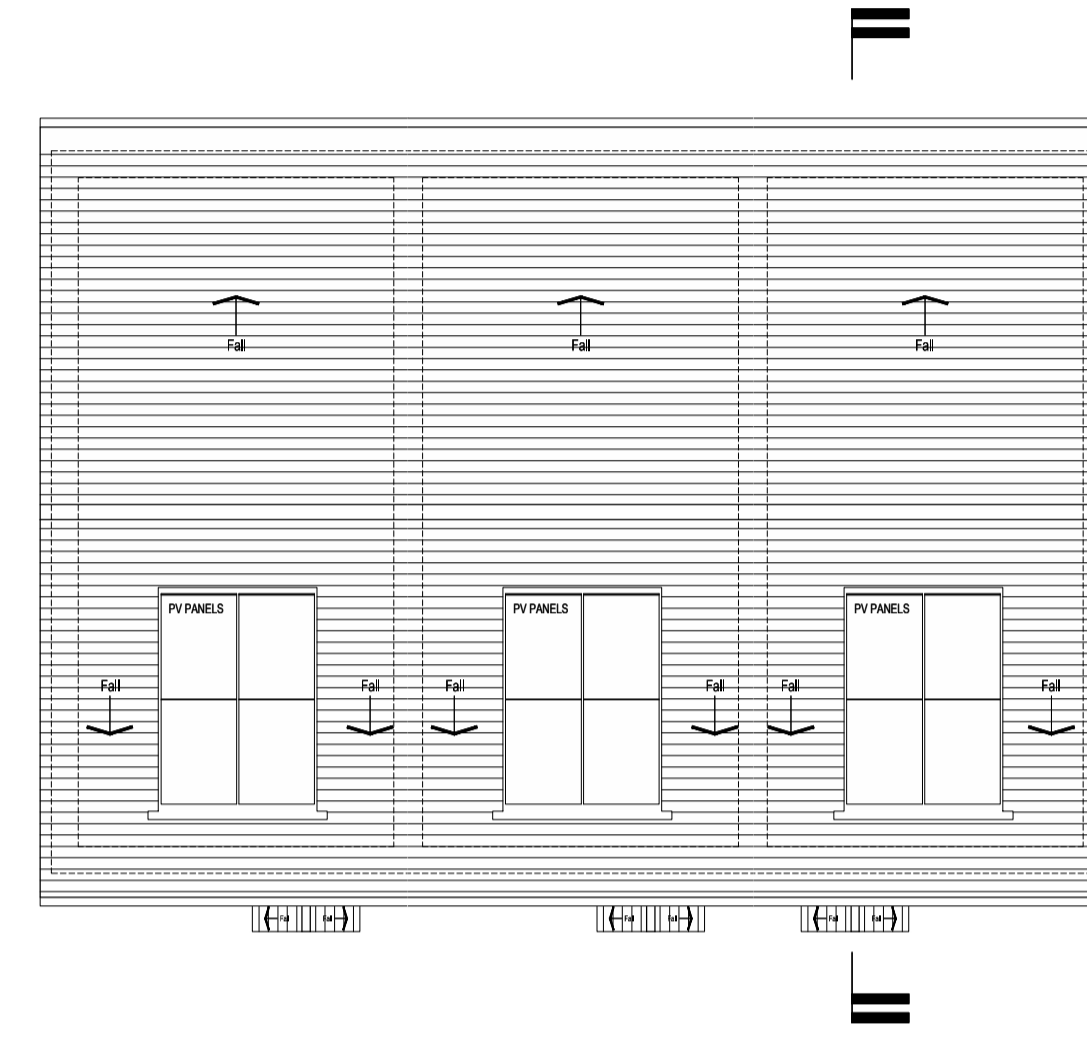

HT-C PLAN
Roof Plan (1:100)

Materials Key

- ① Red multi stock facing brickwork
- ② Buff multi stock facing brickwork
- ③ Clay roof tiles
- ④ Slate roof tiles
- ⑤ Photovoltaic Roof Panels
- ⑥ White UPVC eaves, fascia, soffit boards with Black UPVC rainwater goods
- ⑦ Pebble Grey UPVC windows / doors
- ⑧ White Painted Timber Sash Windows
- ⑨ Reconstituted Stone - Portland Finish
- ⑩ Matt Black composite front door
- ⑪ White GRP porch canopy
- ⑫ Ivory T&G composite timber effect cladding
- ⓄB Obscured glazing to windows



HT-C ELEVATION
Front Elevation (1:100)




HT-C ELEVATION
Side Elevation (1:100)



HT-C ELEVATION
Rear Elevation (1:100)



HT-C ELEVATION
Side Elevation (1:100)

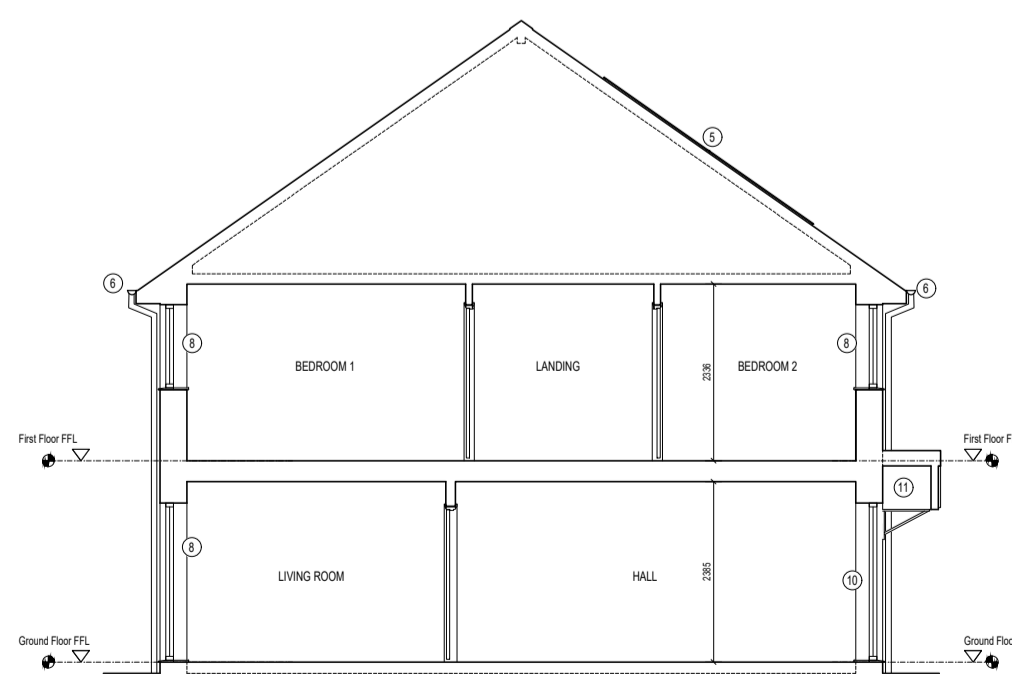

HT-C SECTION
Section (1:100)

For Planning Submission Purposes

E Issued for discussion June 2025

<p>SCALE 1:100</p>		<p>SCALE 1:1250</p>	
<p>STUDIO HUDSON architects</p> <p>Studio Hudson Ltd. > Wilman Road, Royal Tunbridge Wells, Kent. TN4 9AJ t: 01892 673 158 e: info@studio-hudson.co.uk www.studio-hudson.co.uk</p>		<p>Project: Landscape Services Depot Broad Lane Wilmington, Dartford. DA2 7AQ</p> <p>Drawing Title: Proposed House Types</p> <p>Drawing Number: 2401-P-501</p>	<p>Date: August 2024</p> <p>Scale: Noted @ A1</p> <p>Rev E</p>