


GROUND FLOOR PLAN



FIRST FLOOR PLAN

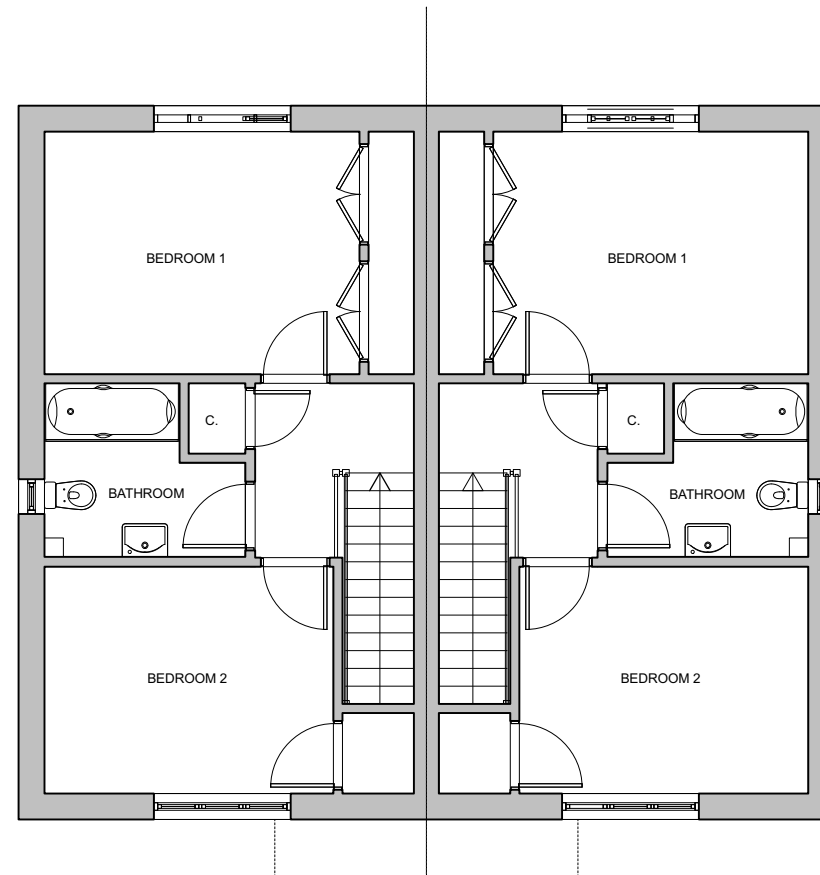

Do not scale from this drawing.

This drawing is for planning purposes only. It is not intended to be used for construction purposes. The accuracy of this drawing may be reliant upon survey information provided by third parties. Whilst all reasonable efforts are used to ensure drawings are accurate, **edge** Placemaking Group Ltd accept no responsibility or liability for any reliance placed on, or use of, this plan by anyone for purposes other than those stated above or for errors arising from third party information.

This drawing and the works depicted are the copyright of **edge** Placemaking Group Ltd.

PLANNING

2BED
79.6m² / 856.8ft²

Rev. A	3/1/23	Title block amend
The Weald, Church Lane, Laughton		
Plot 1 & 2 Floor Plans		
Job ref: 399	Drawing number: P100	Revision: A
Scale: 1:100 @ A3		Date: January 2023

URBAN DESIGN

part of
edge Placemaking Group Ltd

Company Reg No 11447550 VAT No 299072069

Suite 2
7 Buttermarket
Thame
Oxfordshire
OX9 3EW

01865 522395
enquiries@edgeUD.co.uk
www.edgeUD.co.uk