




side elevation

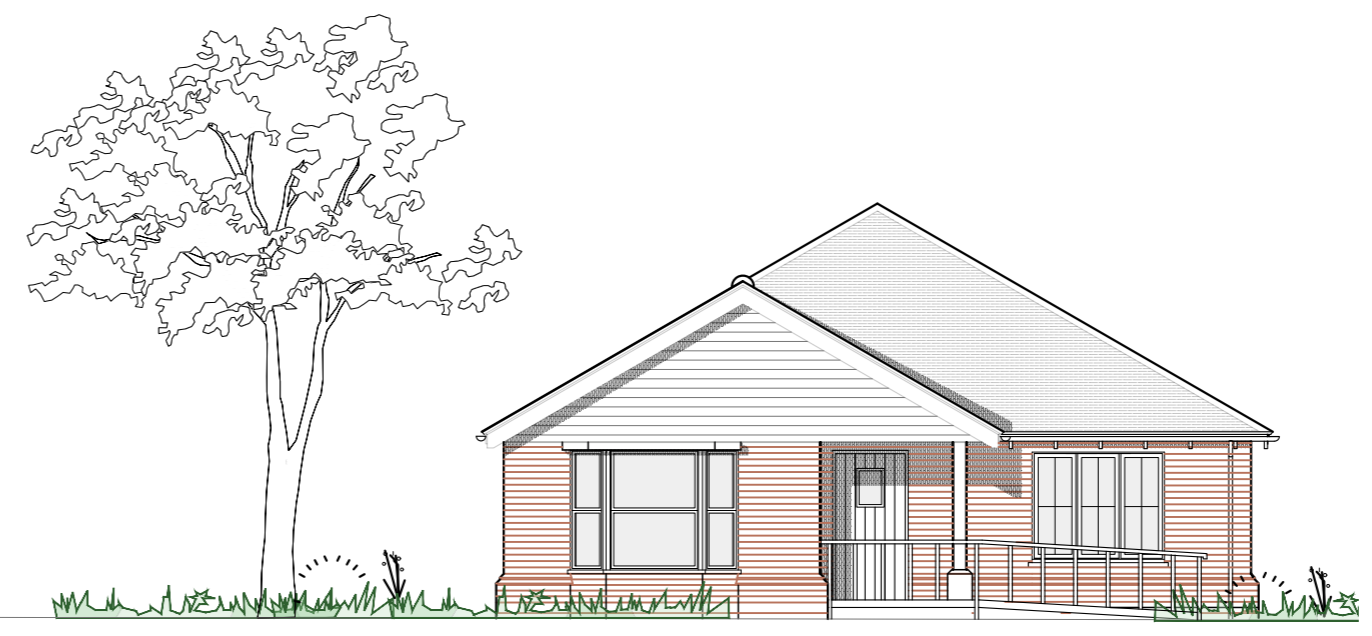


side elevation

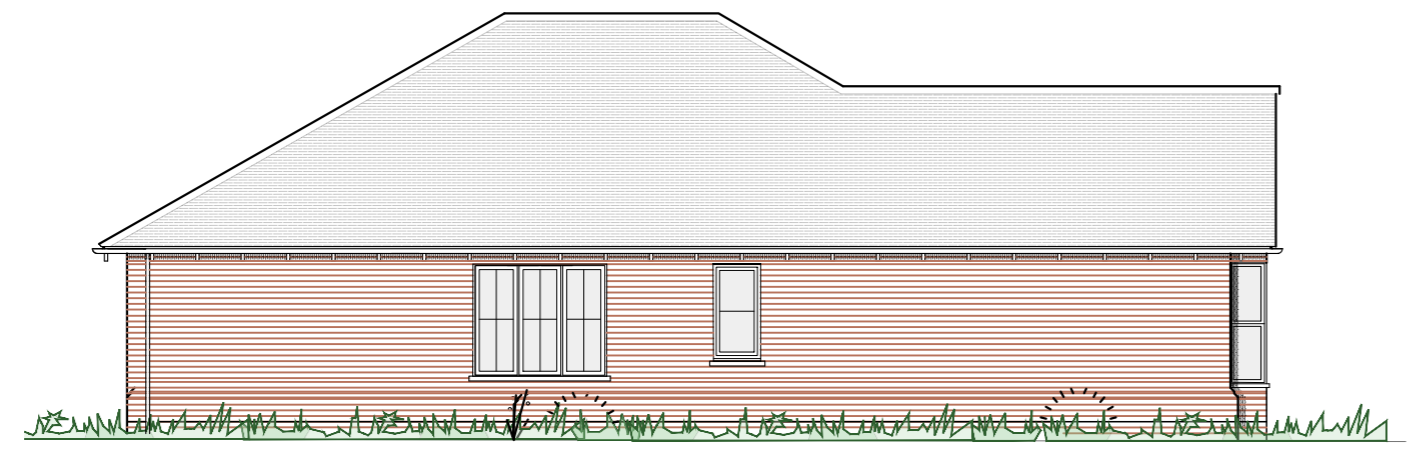

side elevation

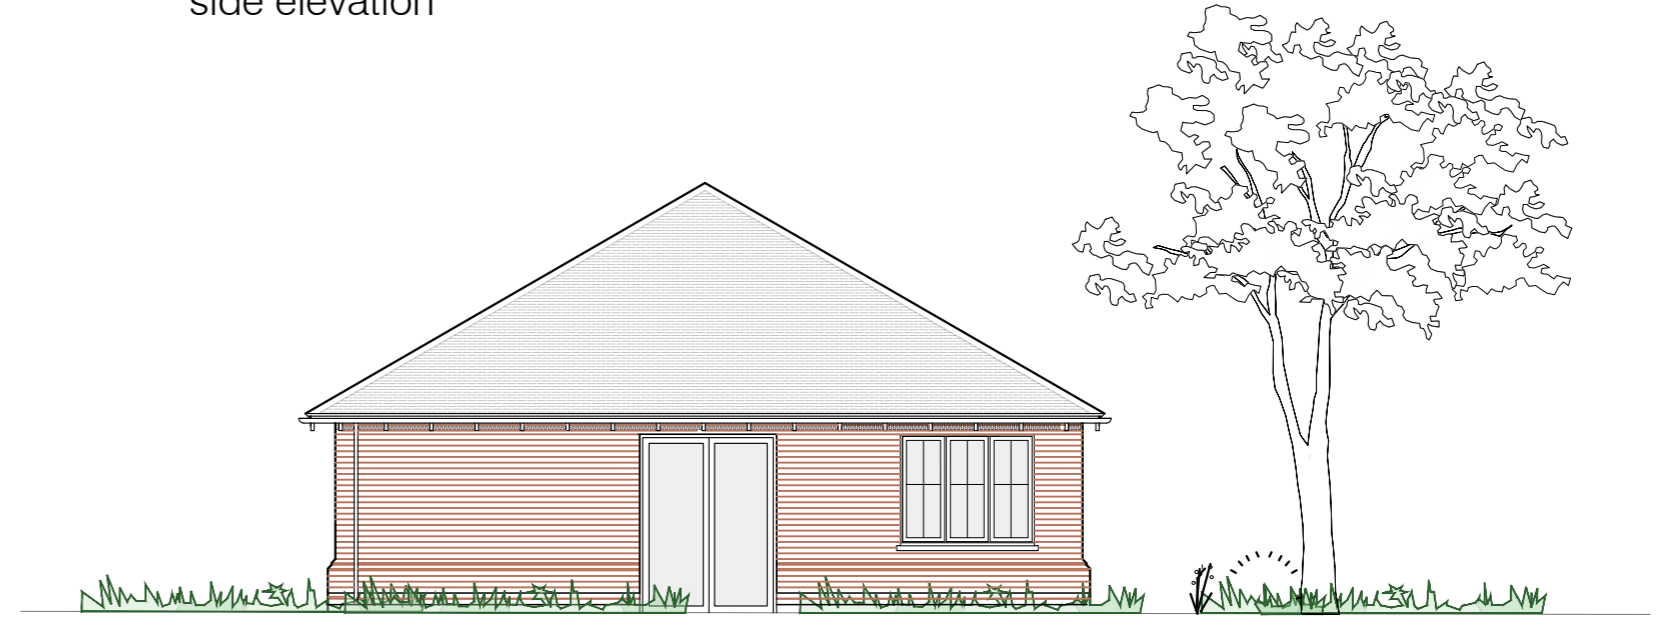

rear elevation

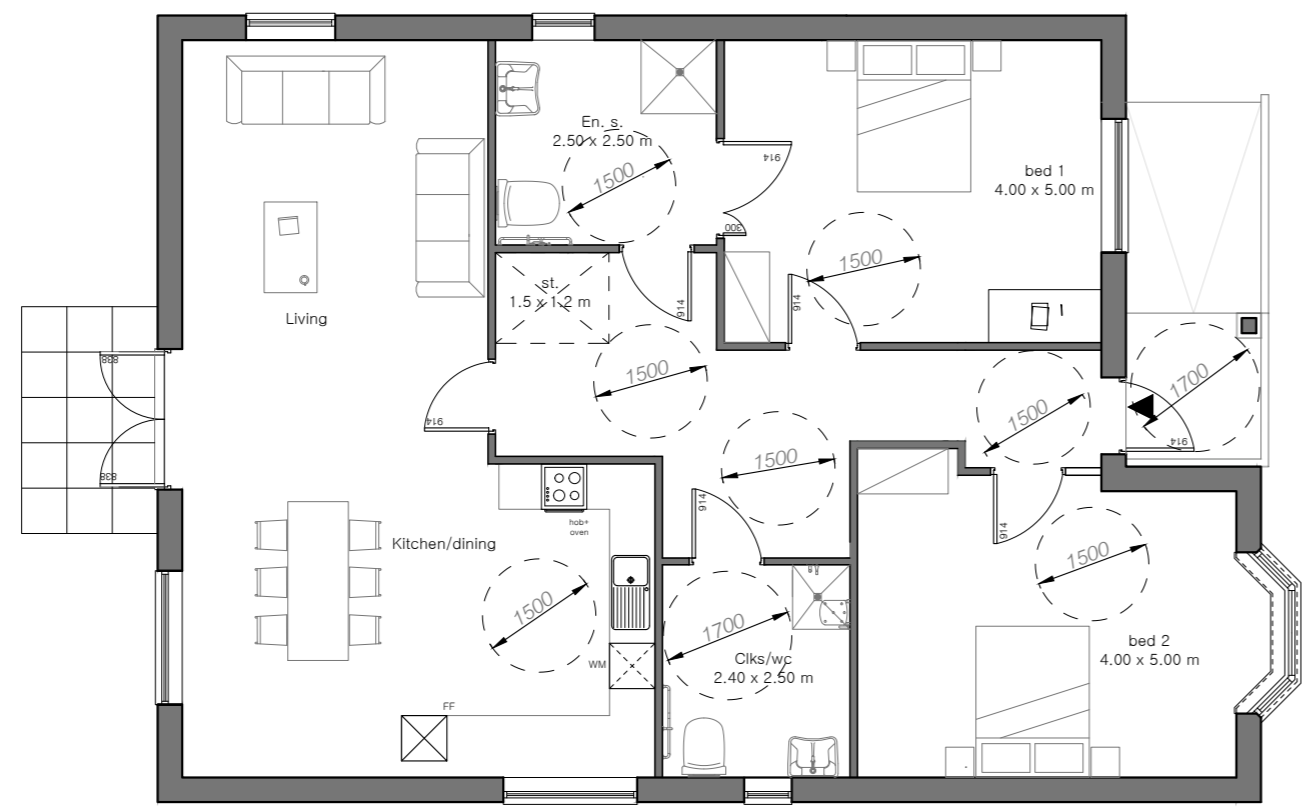

Ground Floor Plan
120 sqm
2 bed


client Mrs. Dunkley and the Trustees of the Downoak Trust

project Land at Westfield Down Westfield, East Sussex

title M4 (3) Bungalow

john finch partnership

chartered architects & town planning consultants

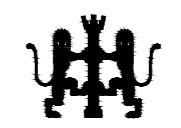

88 broomfield road
chelmsford cm1 1ss
01245 354319/250780
admin@johnfinchpartnership.co.uk

www.johnfinchpartnership.co.uk

date	06:11:17	scale	1:100
drawn	VP	checked	RH
dwg no	3016:09	revision	B