

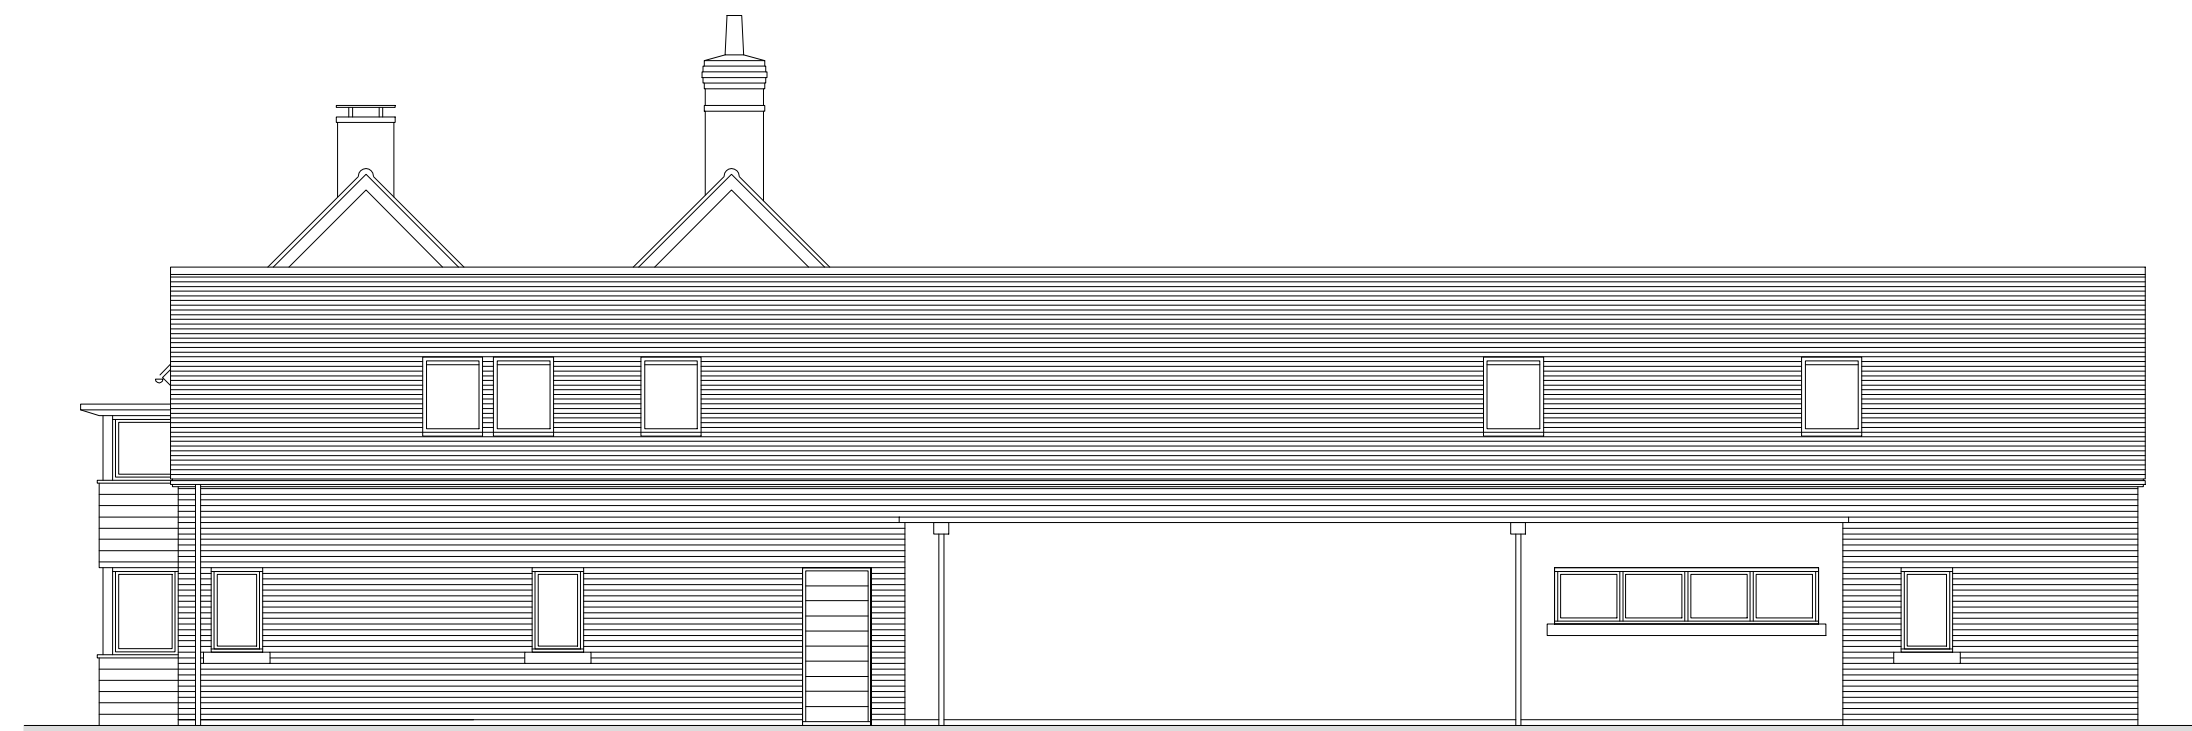


Existing North Elevation
1:100 @ A3

Dash line to Indicate
Lean-to Brick Storage Area
with Roof Covering

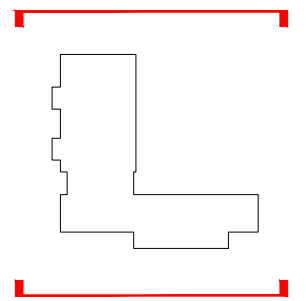

Existing South Elevation
1:100 @ A3

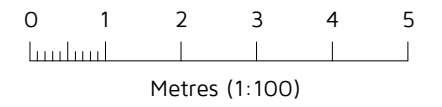

Key Plan



Rev: Reason: Date:

Client:
THE MULBERRY TREE
Project:
**THE MULBERRY TREE, HERMITAGE LANE,
BOUGHTON MONCHELSEA, MAIDSTONE, KENT**
Title:
EXISTING NORTH AND SOUTH ELEVATION

Drawing No: Rev: Scale: Date:
DHA/13130/07 1:100 OCT 2018



Eclipse House, Eclipse Park, Sittingbourne Road
Maidstone, Kent. ME14 3EN

t: 01622 776226 f: 01622 776227
e: info@dhaplanning.co.uk w: www.dhaplanning.co.uk

No reproduction by any method of any part of this document
is permitted without the consent of the copyright holders.
Produced for Town and Country planning purposes only.

© Crown Copyright 2017. All rights reserved. Licence Number: 100031961

CAD Reference: DHA_13130_The Mulberry Tree