



Existing First Floor Plan

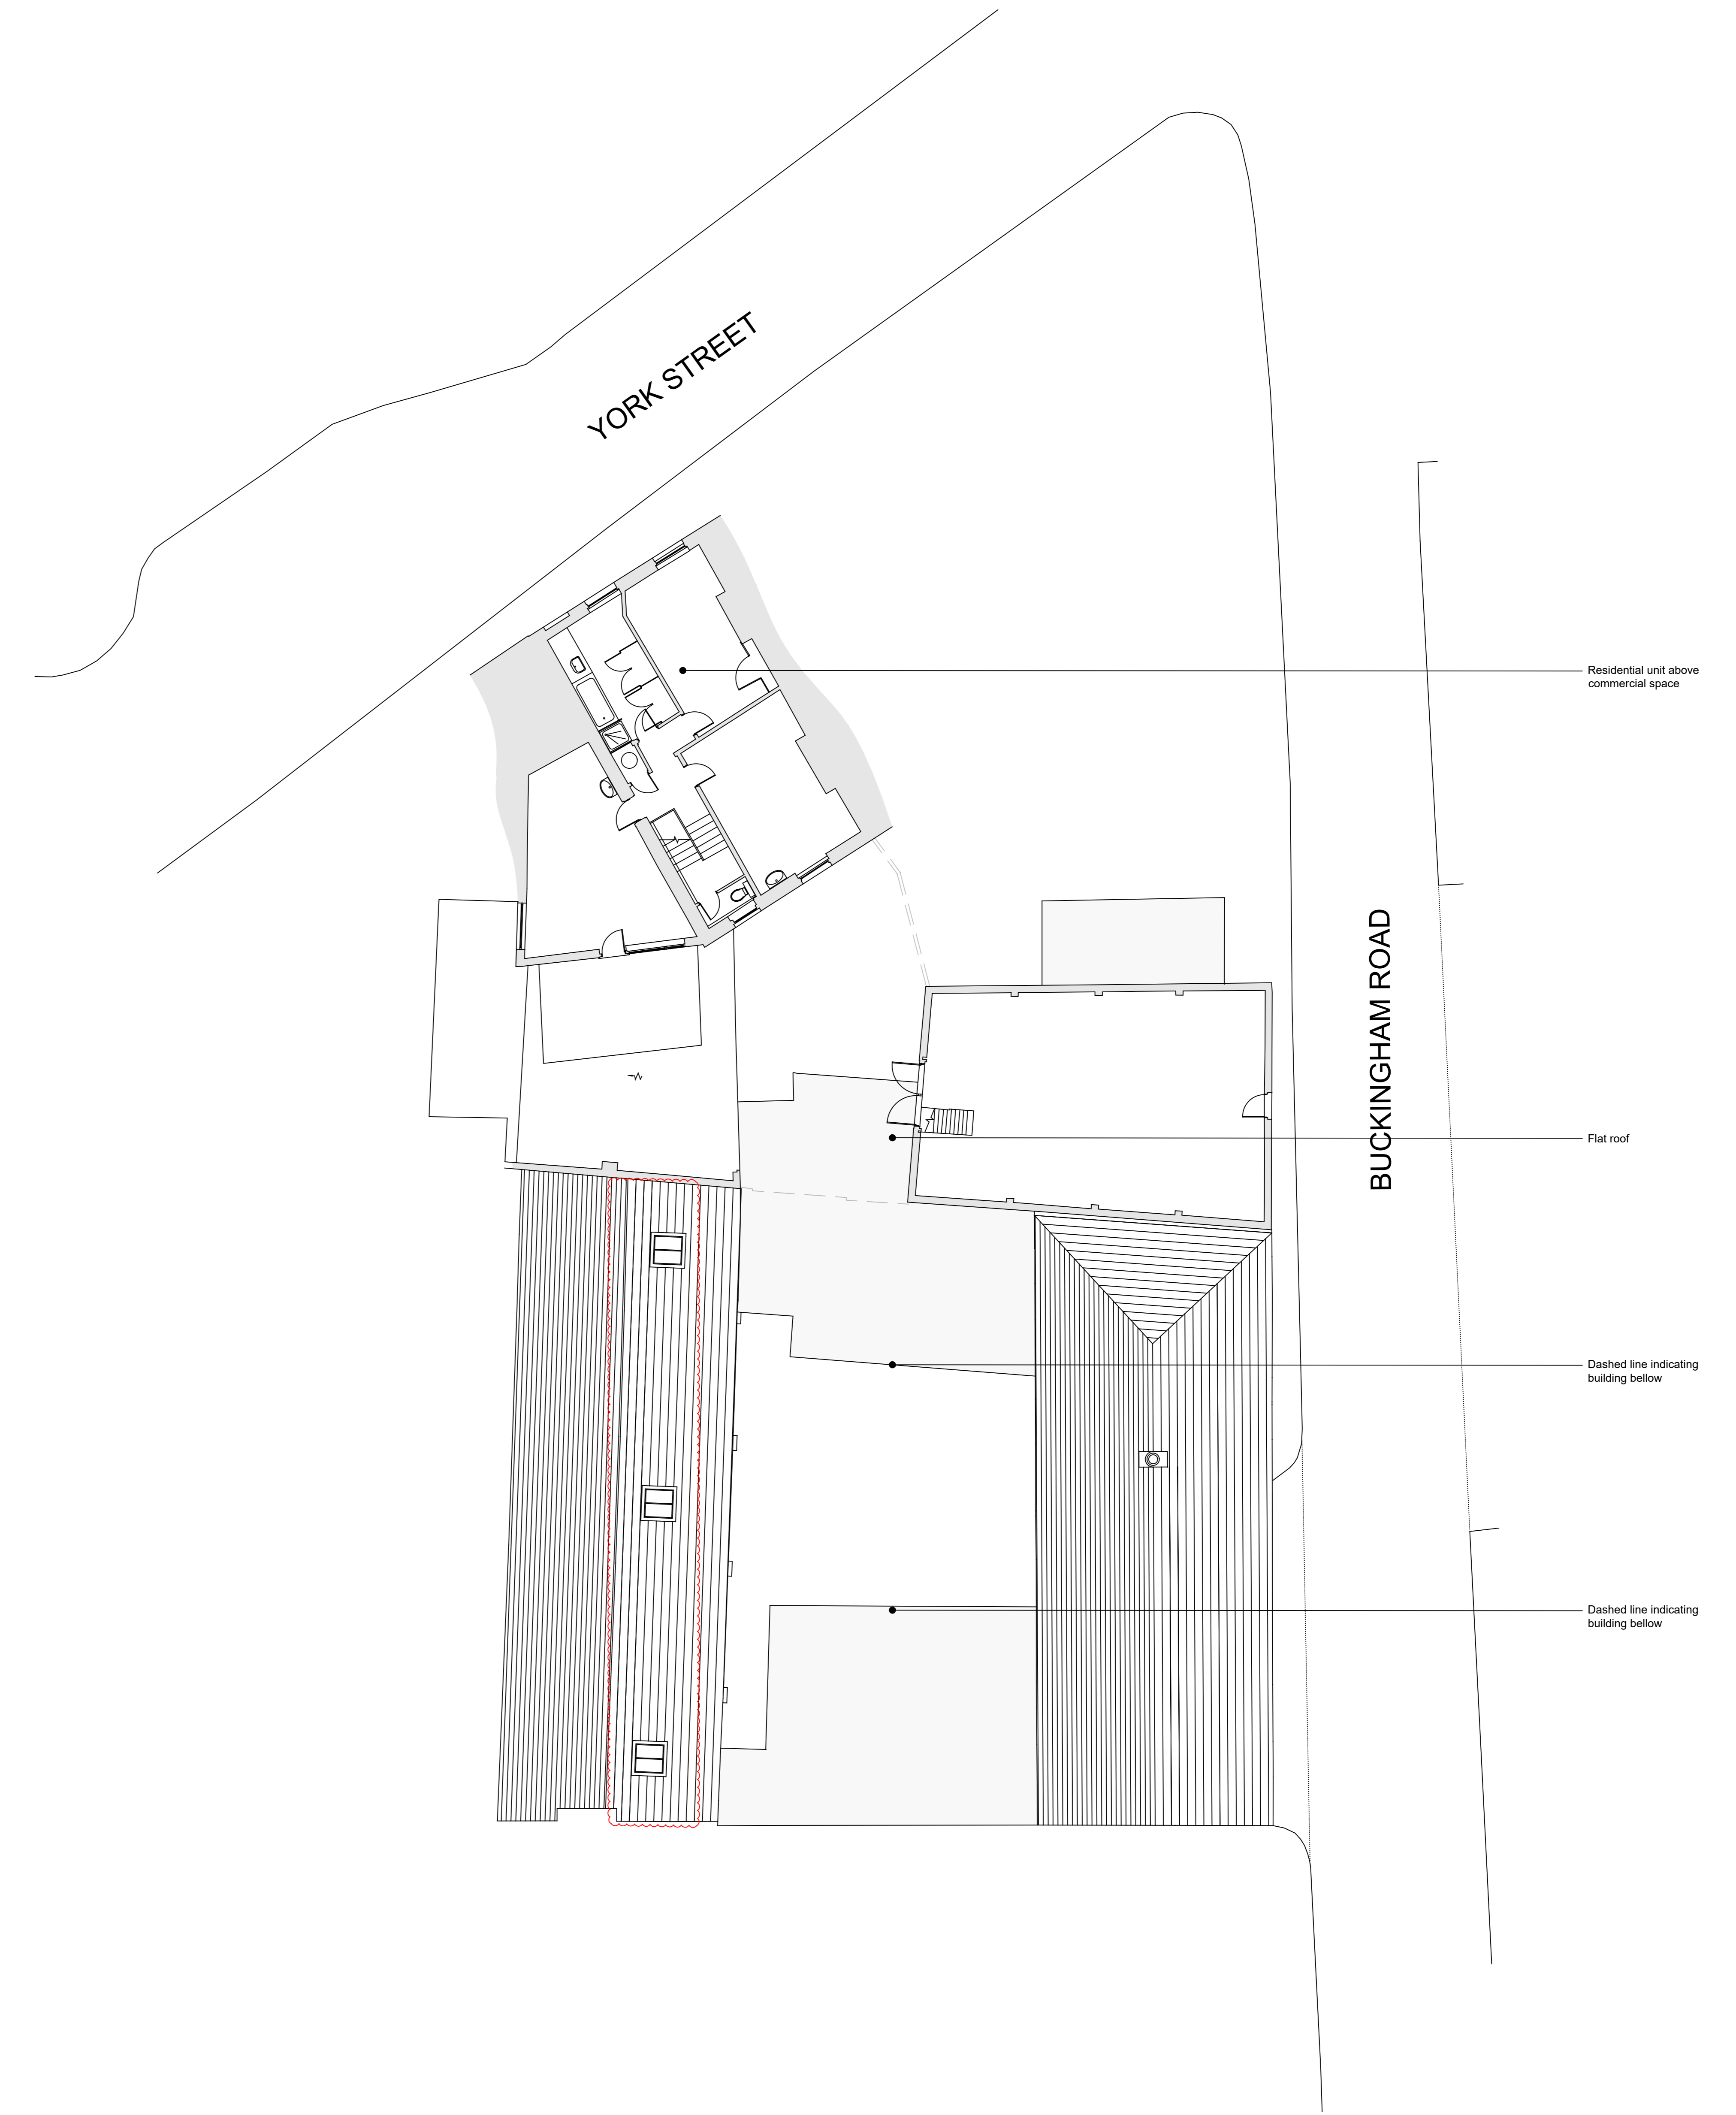

Existing Second Floor Plan

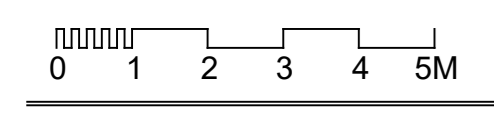

**CONVERSION OF 5 YORK STREET  
EXISTING FIRST & SECOND FLOOR PLAN**

The drawing is the copyright of **guy hollaway** architects and should not be copied, reproduced or used in any way without their written consent. All Rights Reserved.  
All dimensions are to be checked on site prior to construction and the Architect should be notified of any discrepancy.  
Do not scale from this drawing.

**PLANNING**

<b>Revisions</b> A GENERAL AMENDMENTS FOLLOWING SURVEY DATA B Drawing amendments to rooflights	AD 25.01.20 AB 26.01.20	Project   Conversion of 5 York Street 5 York Street, Broadstairs, Kent Client   Gilly Love Title   Existing First & Second Floor Plan Status   <b>PLANNING</b> Scale(s)   1:100 Date   19.09.19 Drawn   AD Checked   DS	London   Fourth Floor   201 Parkside Road   London   N1 1RG T +44 (0)20 7014 4000 F +44 (0)20 7014 4001 E london@guyhollaway.co.uk W www.guyhollaway.co.uk Kent   The Turnway Station   Brompton Road   Hythe   Kent   CT21 3SG T +44 (0)1303 380 910 F +44 (0)1303 380 214 E kent@guyhollaway.co.uk W www.guyhollaway.co.uk Project Number   Drawing Number   Revision <b>18.071</b>   <b>05</b>   <b>B</b> Eim Number 18.071-GHA-XX-DR-A-05-S-B
---	----------------------------	---	---

