


TYPE B - AFFORDABLE

SEMI-DETACHED


2-bedroom 4-person

Two-storey

This plan layout (interior) is identical to Types A1 and A2.

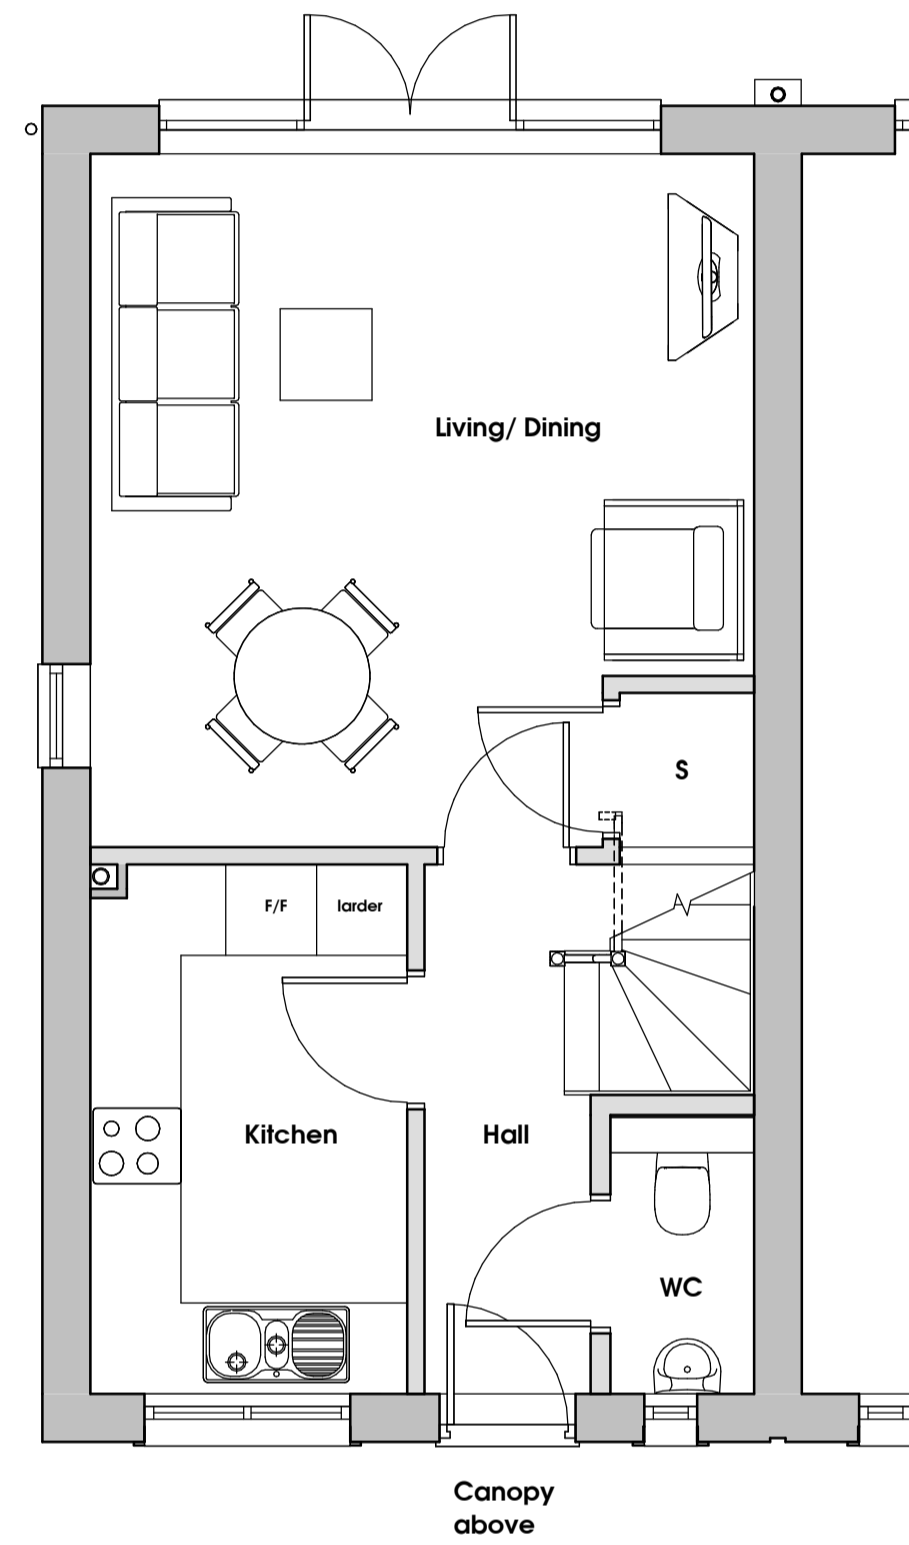

Ground Floor Layout

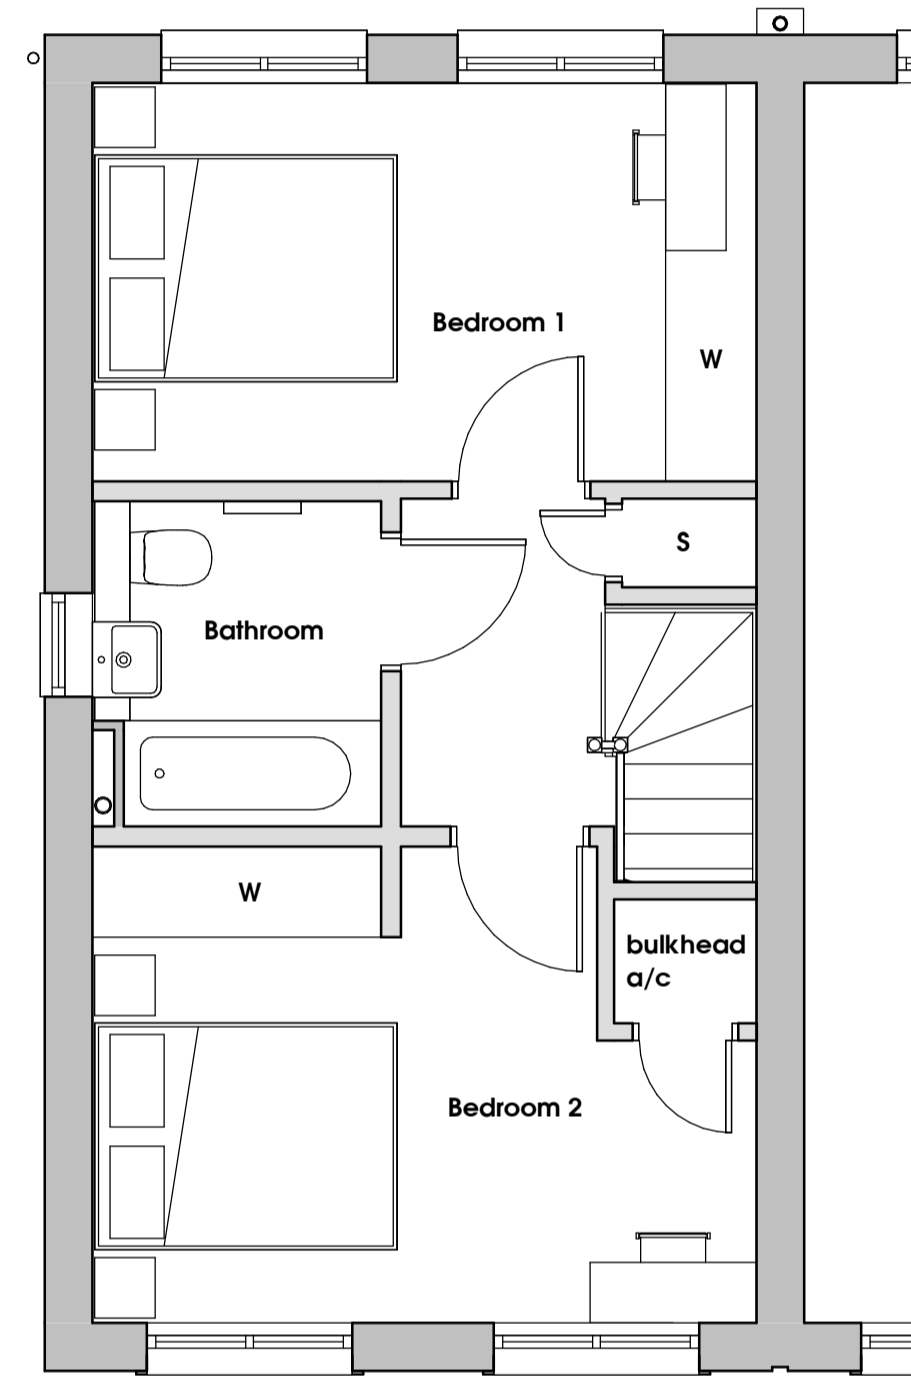


First Floor Layout

THIS DRAWING IS FOR THE PURPOSE OF PLANNING APPLICATION ONLY AND SHOULD NOT BE USED FOR ANY OTHER PURPOSE.

TO BE READ IN CONJUNCTION WITH THE PROPOSED SITE PLAN DRAWING NO. P100, REV A.

general notes:
do not scale from the drawing. all dimensions shall be checked on site prior to commencing works.
all works shall conform to the current edition of the building regulations and other relevant statutory requirements.
all materials and workmanship shall conform with the relevant british standard specifications and codes of practice.
this drawing is the copyright of gdm architects and shall not be copied or reproduced without permission.
this drawing shall be read in conjunction with gdm architect's health and safety risk assessments and all works shall be carried out in a safe manner, by competent persons.
drawing produced by gdm architects ltd trading as gdm architects. Subject to site survey and I.A. approvals.
© gdm architects ltd trading as gdm architects

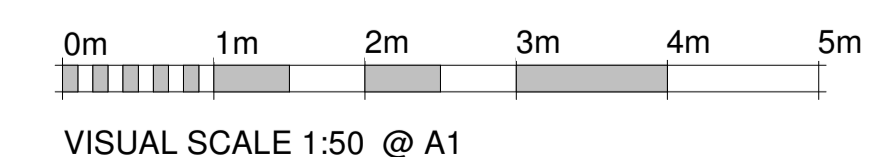

A	PLANNING ISSUE	UT	27/06/19
-	For Client Comments	UT	06/06/19

Rev	Description	Drawn	Date
-----	-------------	-------	------

gdm architects
the master's house, college road, maidstone, kent. ME15 6YF
t: 01622 760670 e: info@gdmarchitects.co.uk w: gdmarchitects.co.uk

client: Sunningdale House Dev's

project: Freemens Way, Deal

drawing: Housetype B Plans

date: 27/06/019 drawn by: ut

scale: 1 : 50 @A1 checked: ge/km

FOR PLANNING		
project number	drawing number	revision
3987	P212	A