

TYPE F1A - PRIVATE SALE

SEMI-DETACHED  
3-bedroom 5-person  
Two-storey



FRONT ELEVATION

1. recessed brickwork



REAR ELEVATION

THIS DRAWING IS FOR THE  
PURPOSE OF PLANNING  
APPLICATION ONLY AND  
SHOULD NOT BE USED FOR  
ANY OTHER PURPOSE.

READ IN CONJUNCTION  
WITH PROPOSED SITE PLAN  
DRAWING P100, REV A.

general notes:  
do not scale from the drawing: all dimensions shall be checked on  
site prior to commencing works.  
all works shall conform to the current edition of the building  
regulations and other relevant statutory requirements.  
all materials and workmanship shall conform with the relevant british  
standard specifications and codes of practice.  
this drawing is the copyright of gdm architects and shall not be  
copied or reproduced without permission.  
this drawing shall be read in conjunction with gdm architect's health  
and safety risk assessments and all works shall be carried out in a  
safe manner, by competent persons.  
drawing produced by gdm architects ltd trading as gdm architects.  
Subject to site survey and LA approvals.  
© gdm architects ltd trading as gdm architects

MATERIALS:

External Walls:

- Warm grey brick as indicated

Roof:

- Dark grey tiles

Windows & Doors:

- Dark grey metal

Canopies & rainwater goods:


- Dark grey finish



SIDE ELEVATION 1



SIDE ELEVATION 2

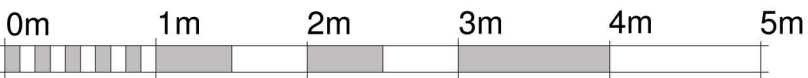

VISUAL SCALE 1:50 @ A1

Rev	Description	Drawn	Date
A	PLANNING ISSUE	UT	27/06/19
-	For Client Comments	UT	05/06/19



the master's house, college road, maidstone, kent. ME15 6YF  
t: 01622 760670 e: info@gdmarchitects.co.uk w: gdmarchitects.co.uk

client: Sunningdale House Dev's

project: Freemens Way, Deal

drawing: Housetype F1A Elevations

date: 27/06/2019 drawn by: DRD/UT

scale: 1 : 50 @A1 checked: GE/KM

FOR PLANNING

project number	drawing number	revision
3987	P319	A