



Line of approval garage (WA/2017/0625) in blue

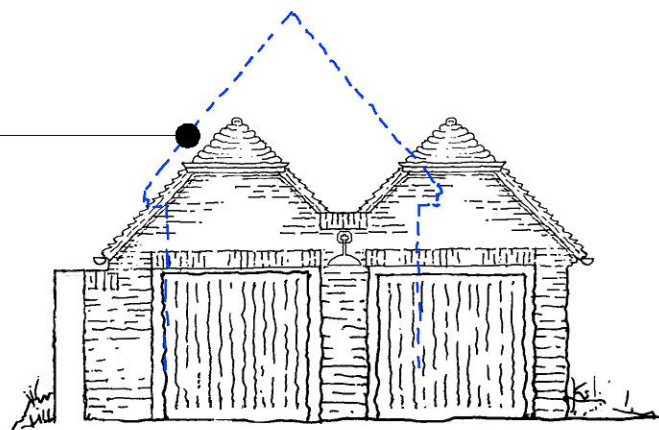


Proposed South Elevation
Scale 1:100 @ A3

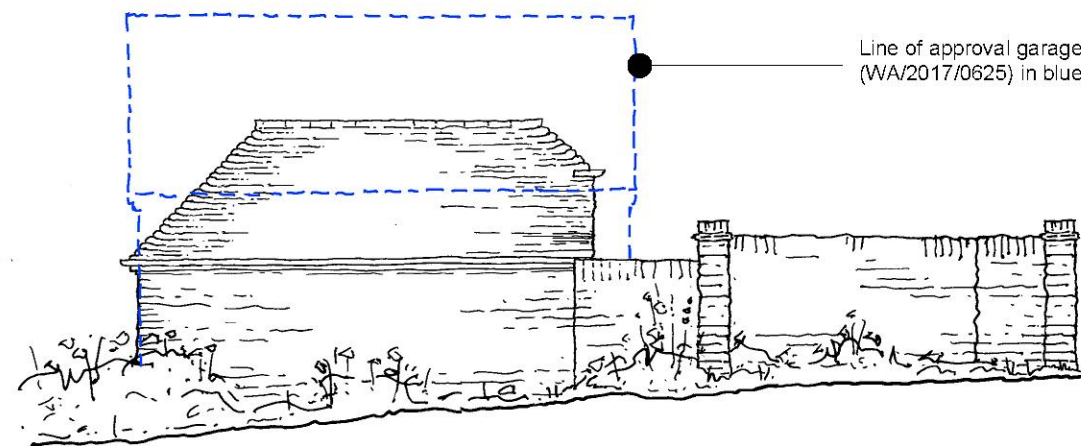


Line of approval garage (WA/2017/0625) in blue


Proposed West Elevation
Scale 1:100 @ A3

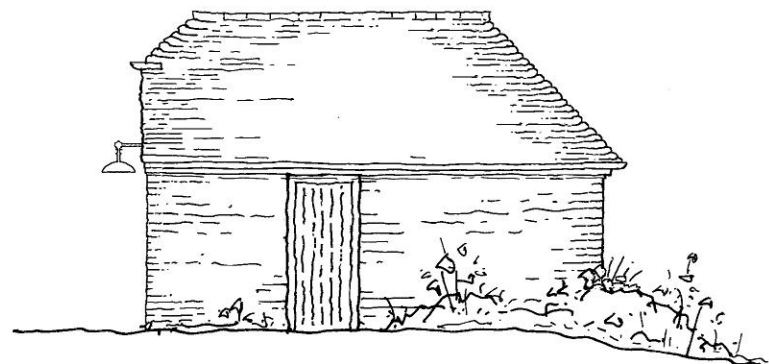


Proposed East Elevation
Scale 1:100 @ A3

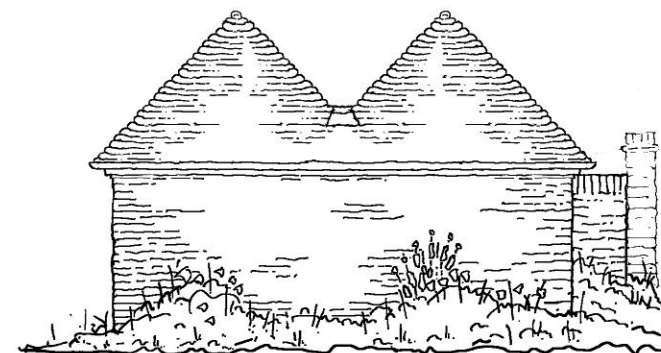


Proposed North Elevation
Scale 1:100 @ A3

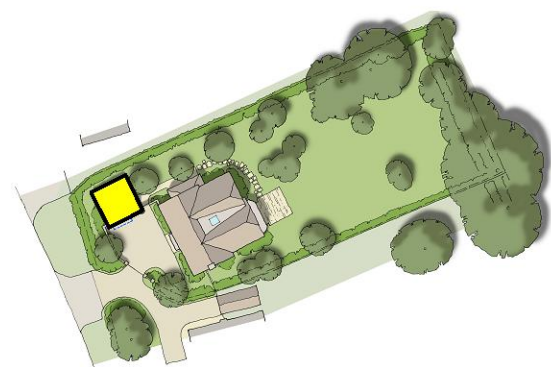

Key
Scale 1:1250 @ A3

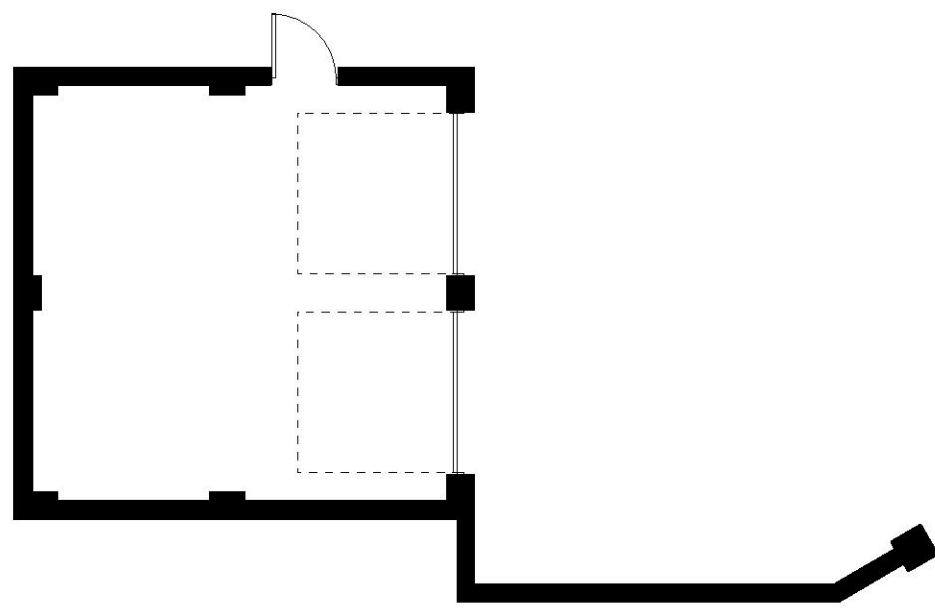

Proposed Ground Floor Plan
Scale 1:100 @ A3

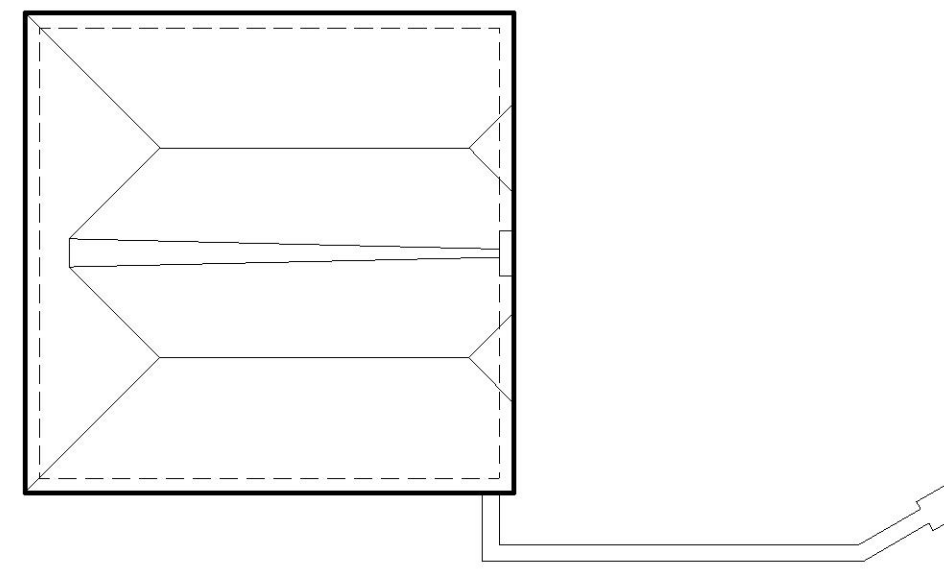

Proposed Roof Plan
Scale 1:100 @ A3



Revisions

P1. 24.03.2017	Planning Submission
P2. 08.06.2017	Revised Garage
P3. 12.06.2017	Garage Roof amended



www.re-format.co.uk

mail@re-format.co.uk

+44 (0)1 730 778778

Drawn by

GL

Scale 1:100 @ A3



Date

March 2017

Project Title

White Gates, Upper Hammer Lane

Document Title

Proposed Double Garage

Status

Preliminary

Drawing Number

16147(AP)20.01

Stage

Planning

Revision

P3