

Contractor to CHECK all dimensions & report any discrepancies. All works and materials used are to fully comply with ALL standards as required by the relevant Trade Manufacturers Specifications (BBA Certification, etc). All works to be carried out fully in accordance with any Engineer's Calculations, Details, & Instructions, as and where applicable.

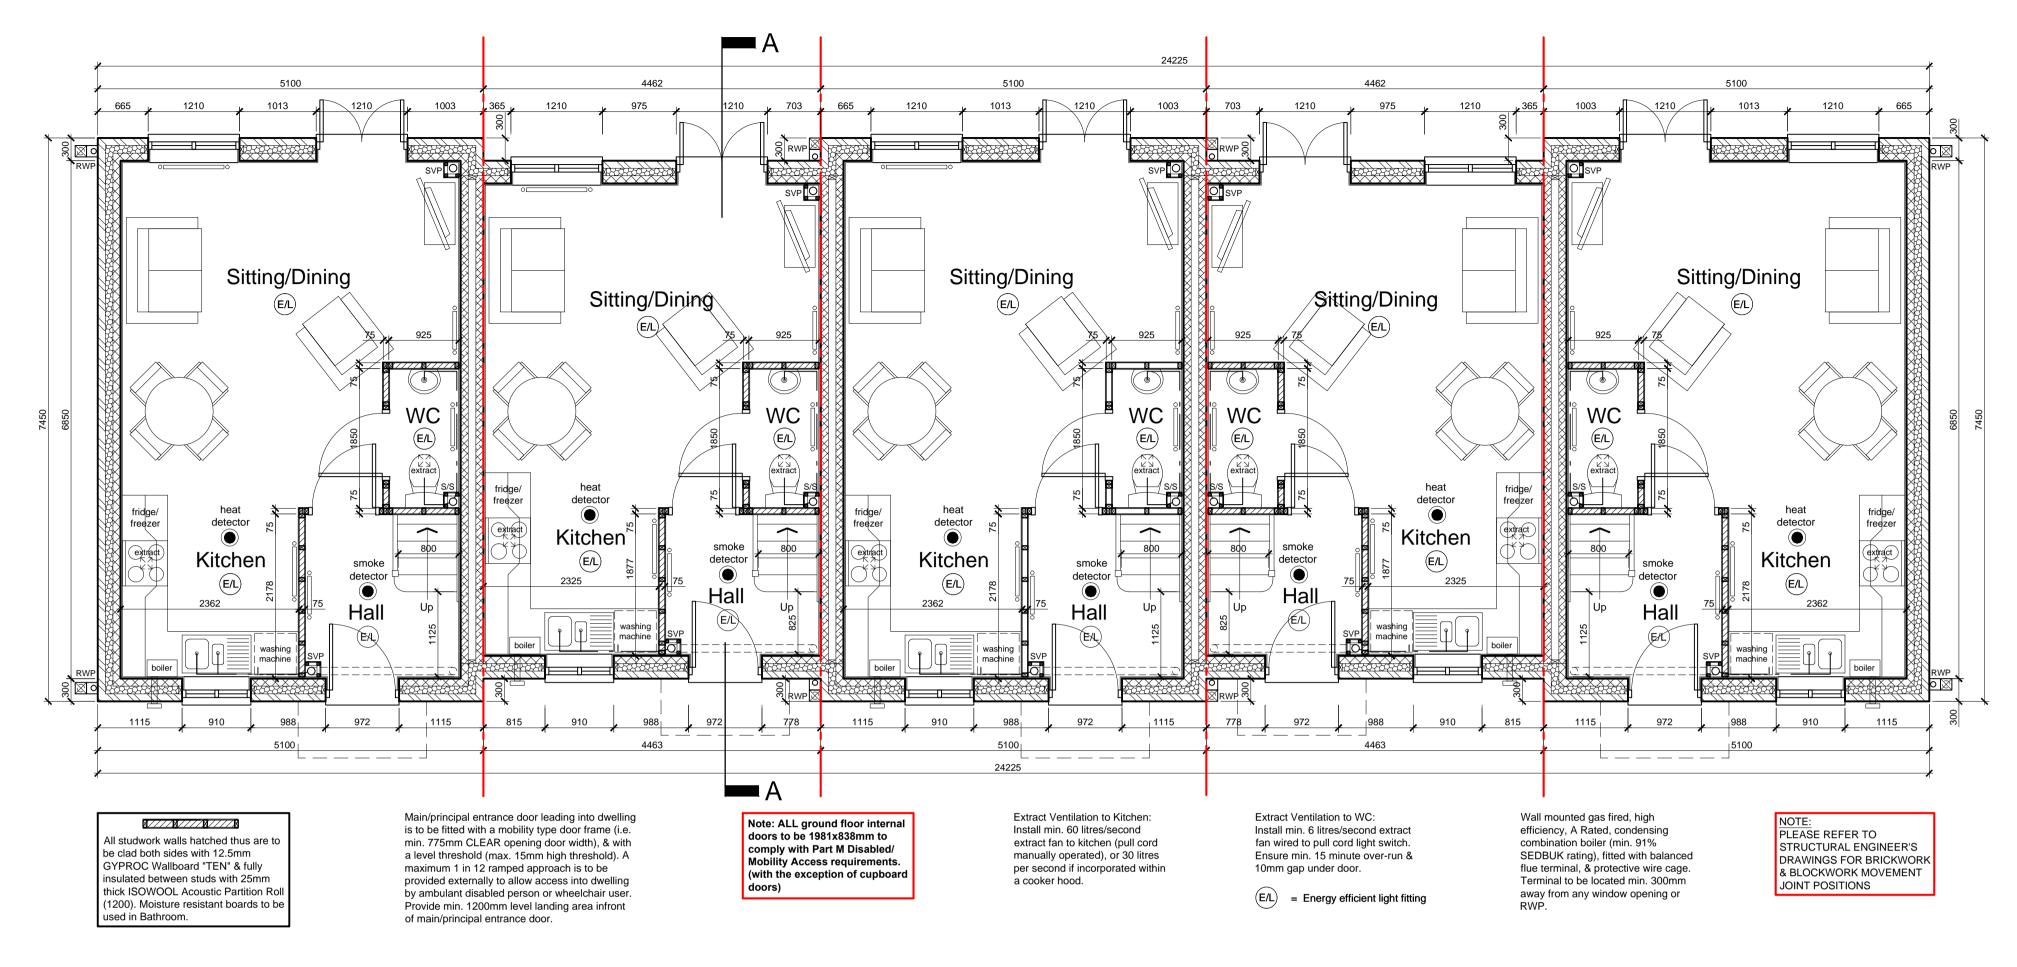


NOTE: PLEASE REFER TO STRUCTURAL **ENGINEERS DETAILS/SPECIFICATIONS FOR** ALL MOVEMENT JOINT LOCATIONS

NOTE: FOR SUB & SUPER STRUCTURE DETAILS PLEASE REFER TO STRUCTURAL ENGINEERS DETAILS/SPECIFICATIONS

## Proposed Ground Floor Plan

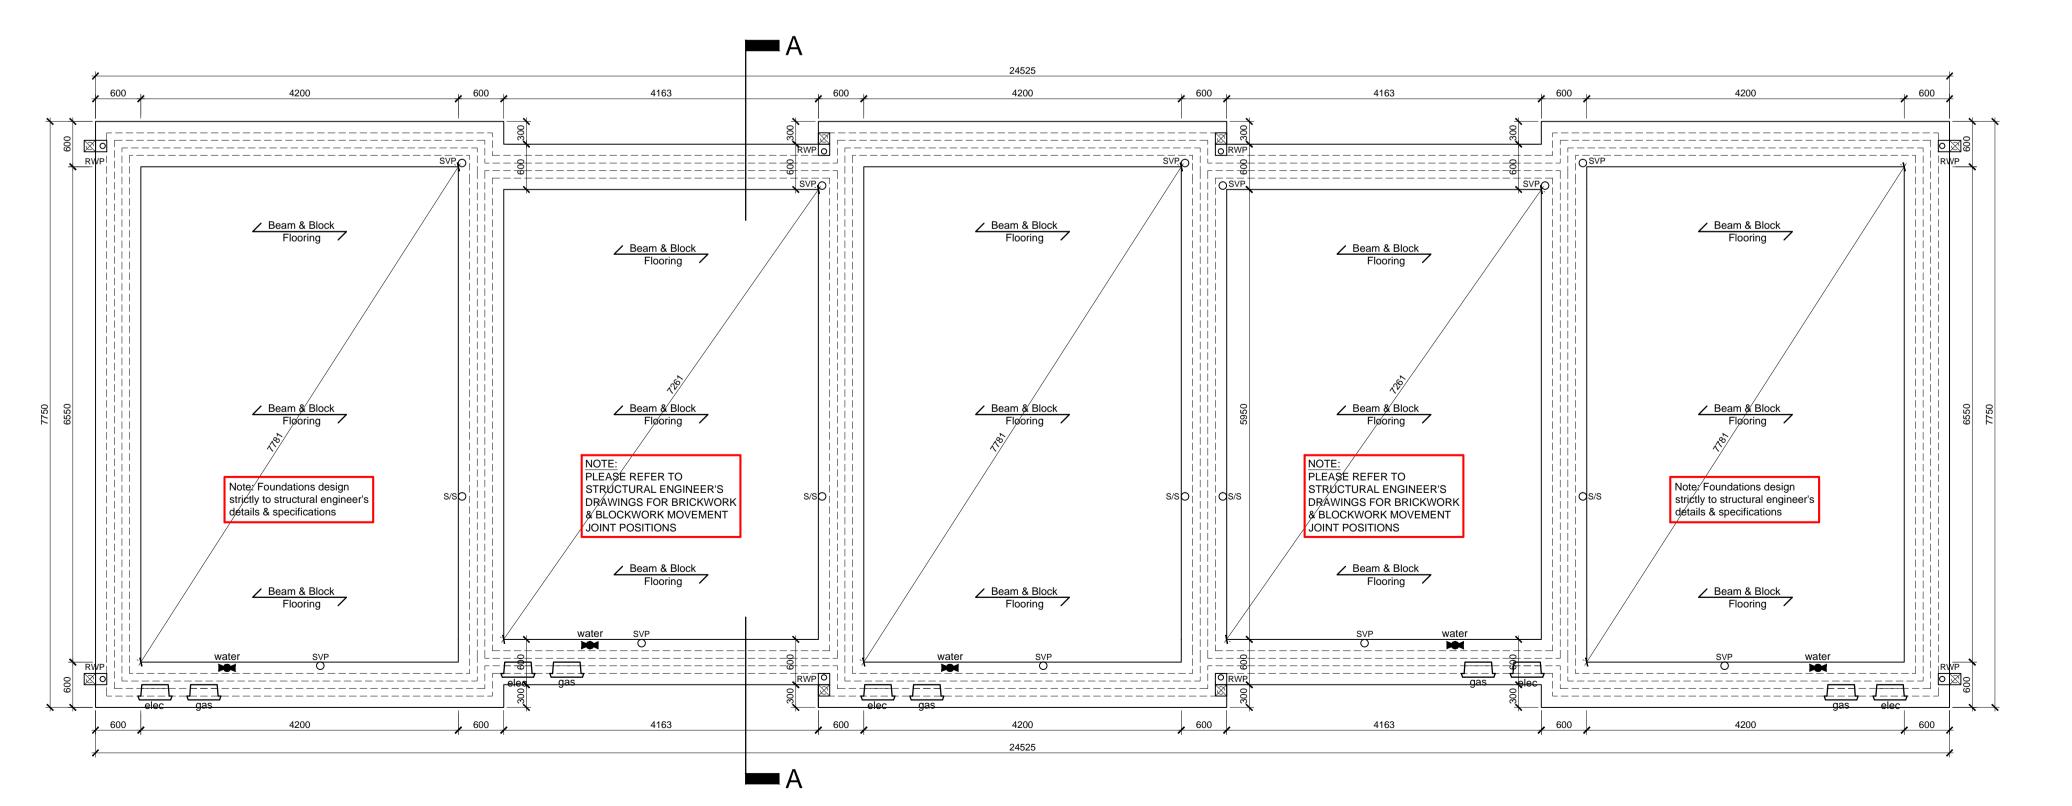

Proposed Foundation Plan

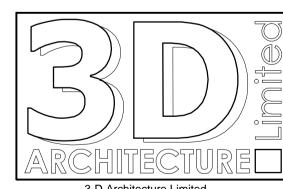

3-D Architecture Limited Suite 5, Quarry House, Mill Lane, Uckfield, East Sussex. TN22 5AA Tel: 01825 764455 Fax: 01825 764455 Email: info@3d-architecture.co.uk

## **RJO Homes**

Proposed Residential Development The Golden Cross Pub, Golden Cross, Chiddingly, East Sussex **BN27 4AW** 

General Arrangement Plans As Proposed (Sheet 1 of 2)

SCALE	DATE	DRAWN BY
1:50	Jan. 2022	ANH
DRAWING NO.		REVISION
2022/BR1		-