

Phalempin Imerys plain clay tiles to roof with matching bonnet hip and ridge tiles
 colour - Horsham Mix

black upvc deep flow rainwater gutters with matching down pipes

Wienerberger Warnham Red stock brick soldier course over doors

oak stained timber garage doors

Hoskins Bricks Ltd Old Farmhouse Blend main face brickwork



Front Elevation

Side Elevation


Rear Elevation

Side Elevation

EXTERNAL MATERIALS:



Hoskins Bricks Ltd Old Farmhouse Blend main face brickwork

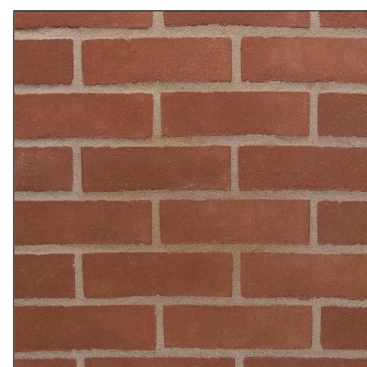


Wienerberger Warnham Red stocks feature bricks




Phalempin Imerys plain clay tiles to main roof colour - Horsham Mix


0m 1 2 3 4 5m

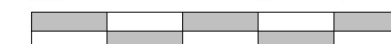

Scale 1:100

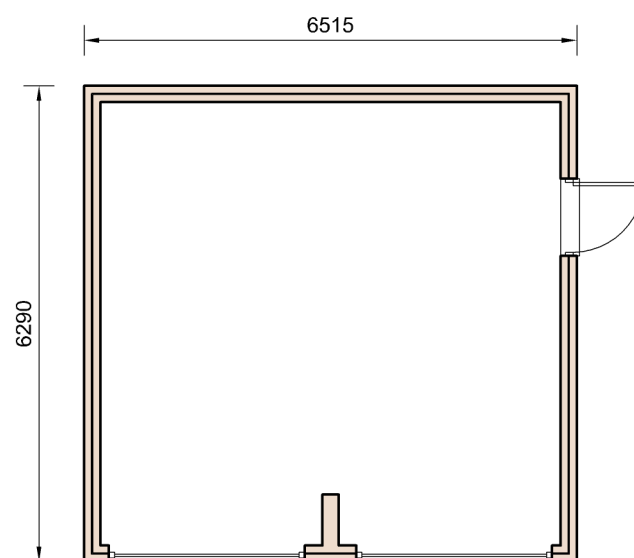

Garage Plan

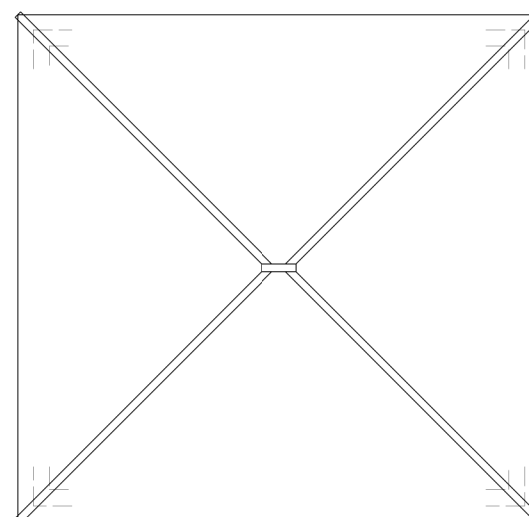

Roof plan

Project Address:	
proposed new dwelling at: land rear of Fours Winds New Road, Egerton Ashford Kent TN27 9DT	
Drawing Title:	
detqched double garage plan and elevations	
Scale:	Date:
1:100 @ A3	February 2025
Drawing Number:	Revision:
NR/675/PD-G50	
Client Lansdown Asset Management	
Nigel Bradbury Designs PO BOX 908 Orpington, Kent BR6 1NU Telephone: 07976 392164 e.mail: nigel@nigelbradburydesigns.co.uk	
Drawing Status:	Date:
Issued for planning	13.02.2025