

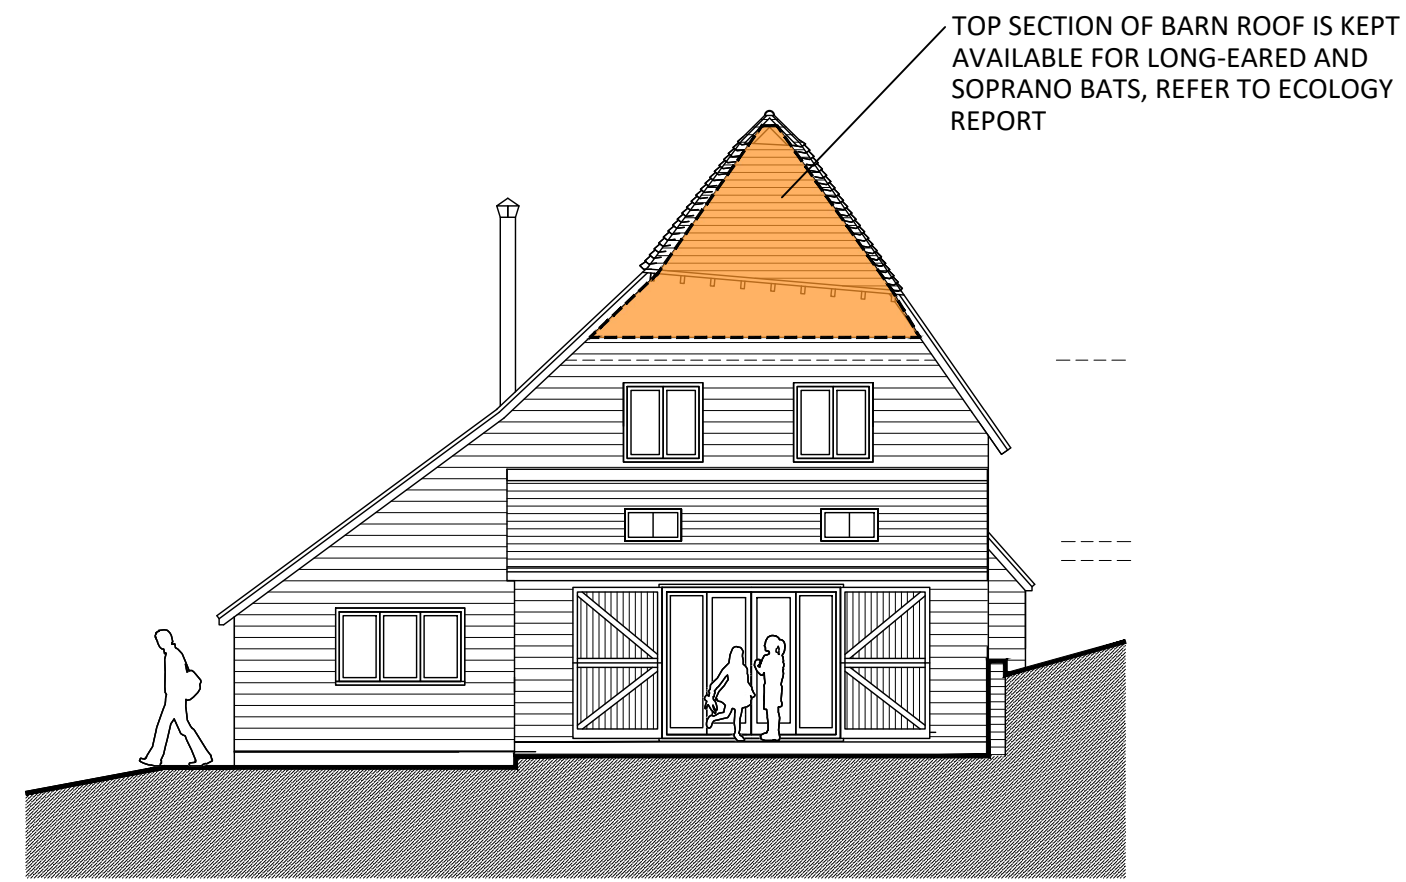



PLANNING DRAWING PLOT 3

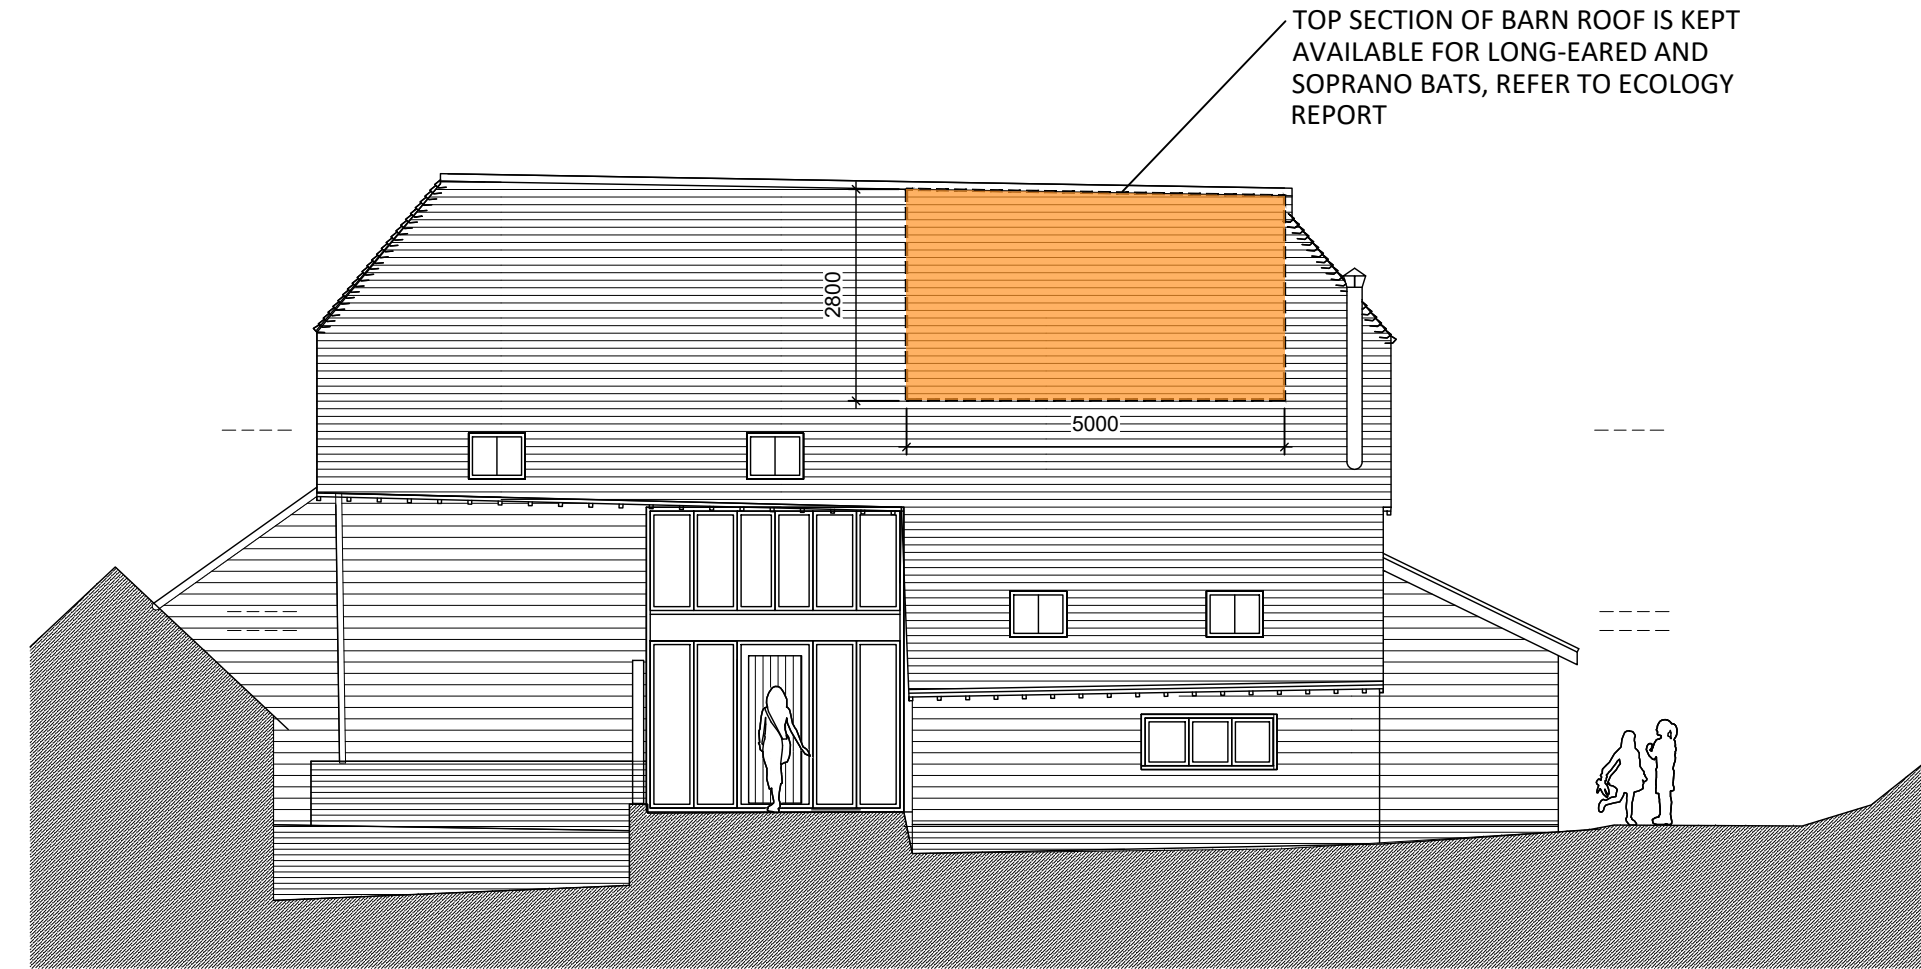



EAST ELEVATION 1:100

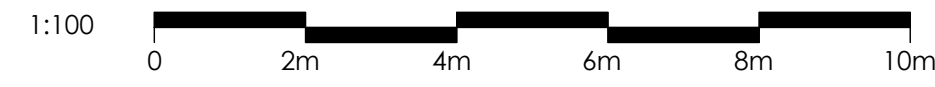



SOUTH ELEVATION 1:100

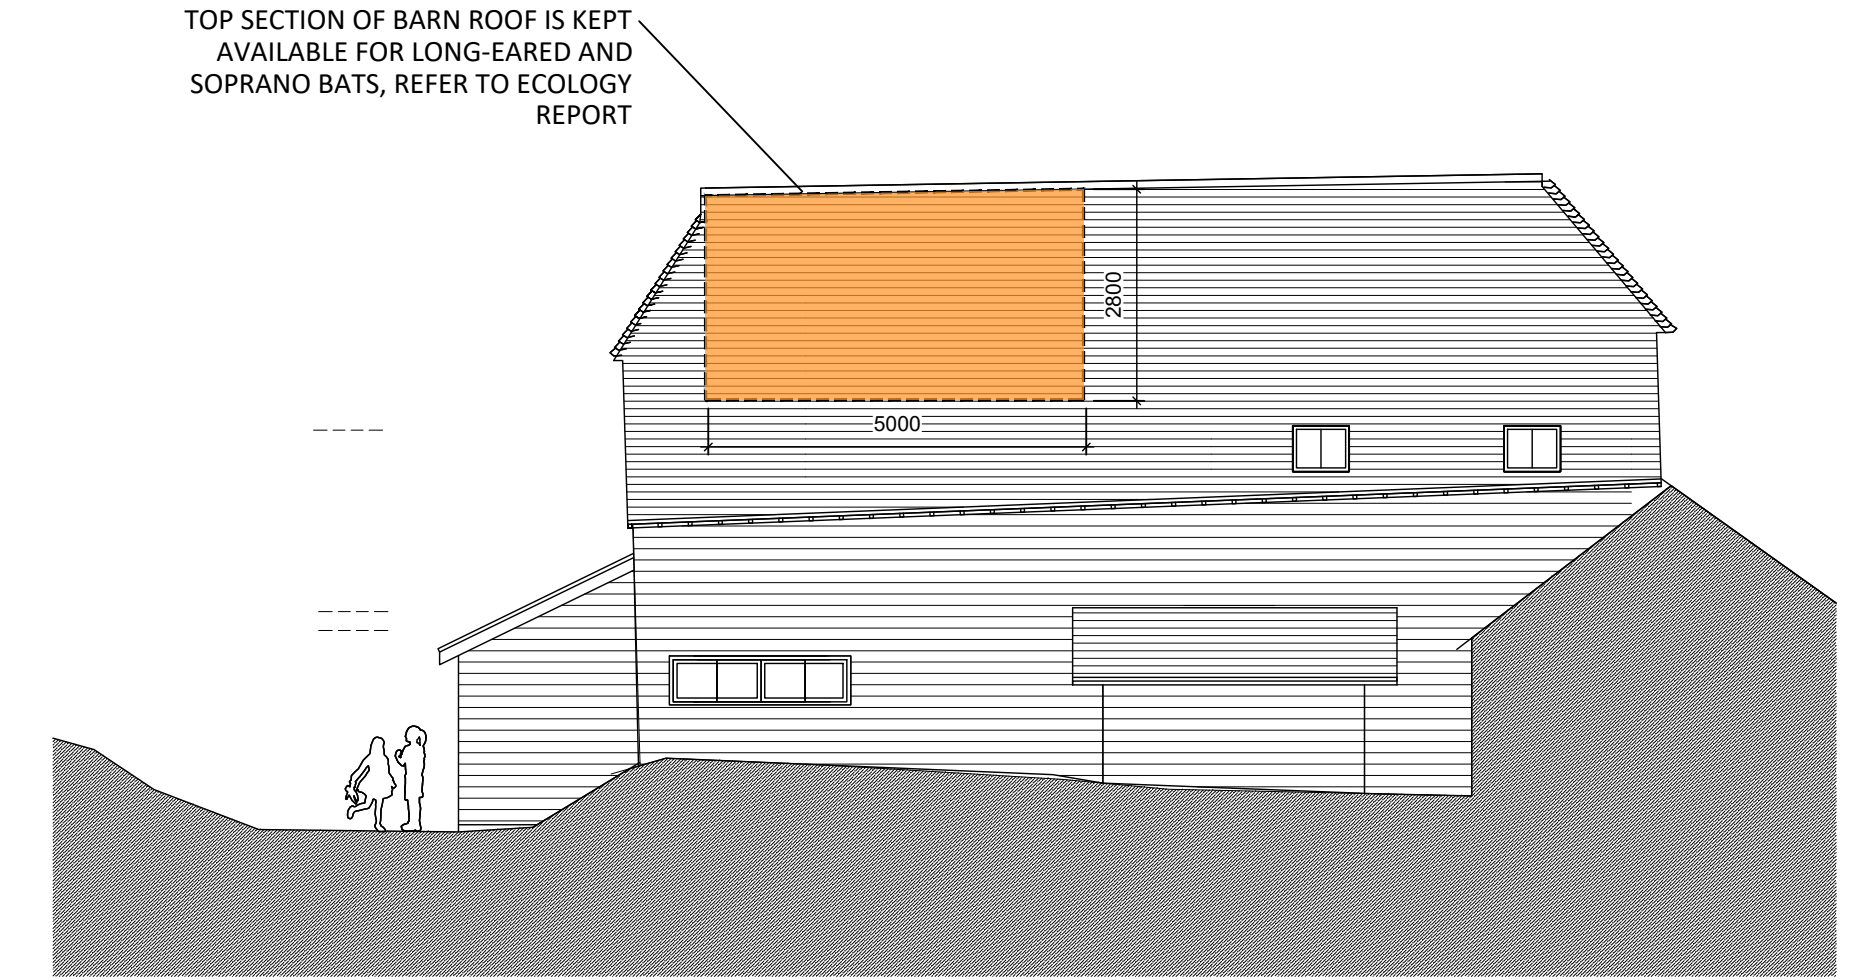


NORTH ELEVATION 1:100

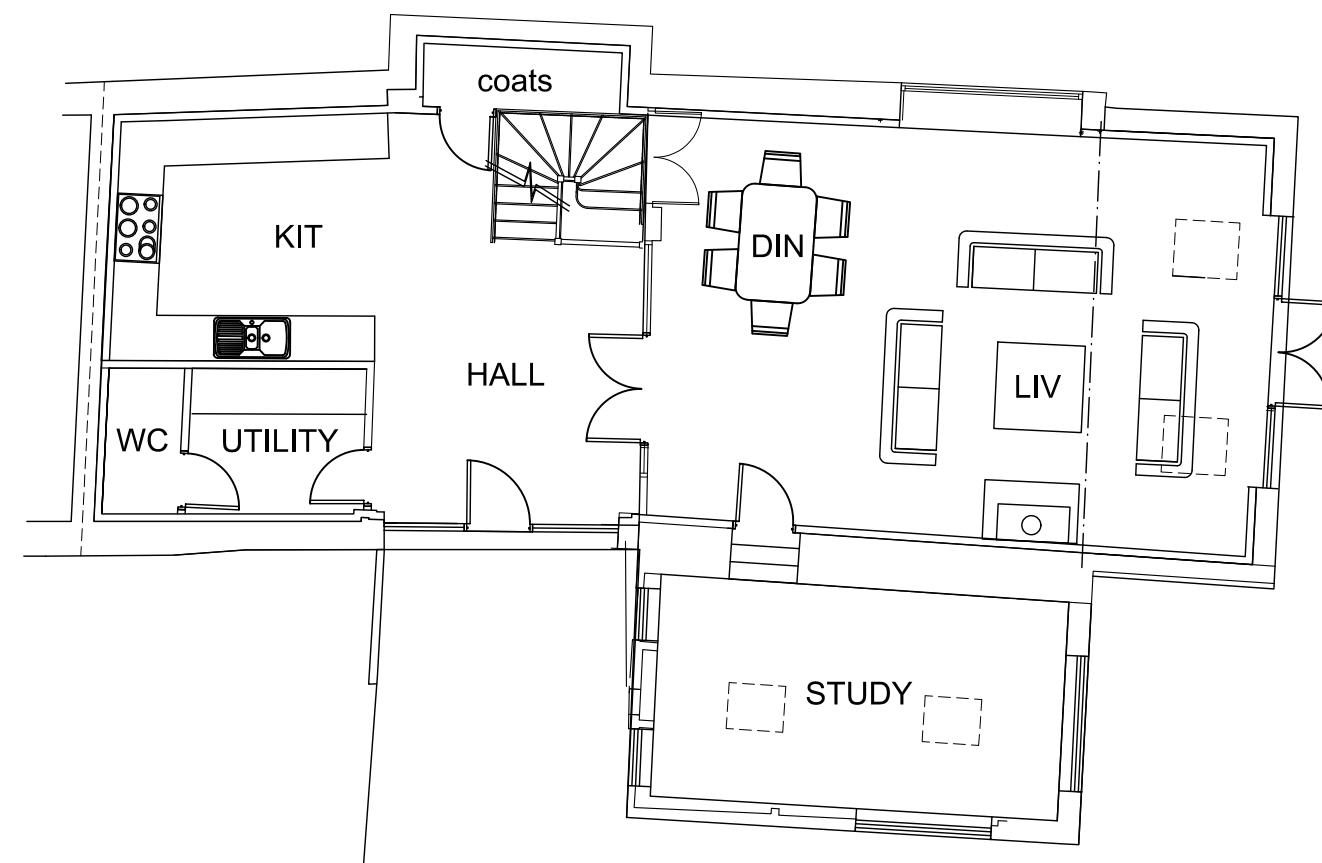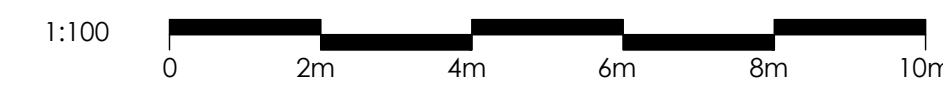

GROUND FLOOR PLAN 1:100

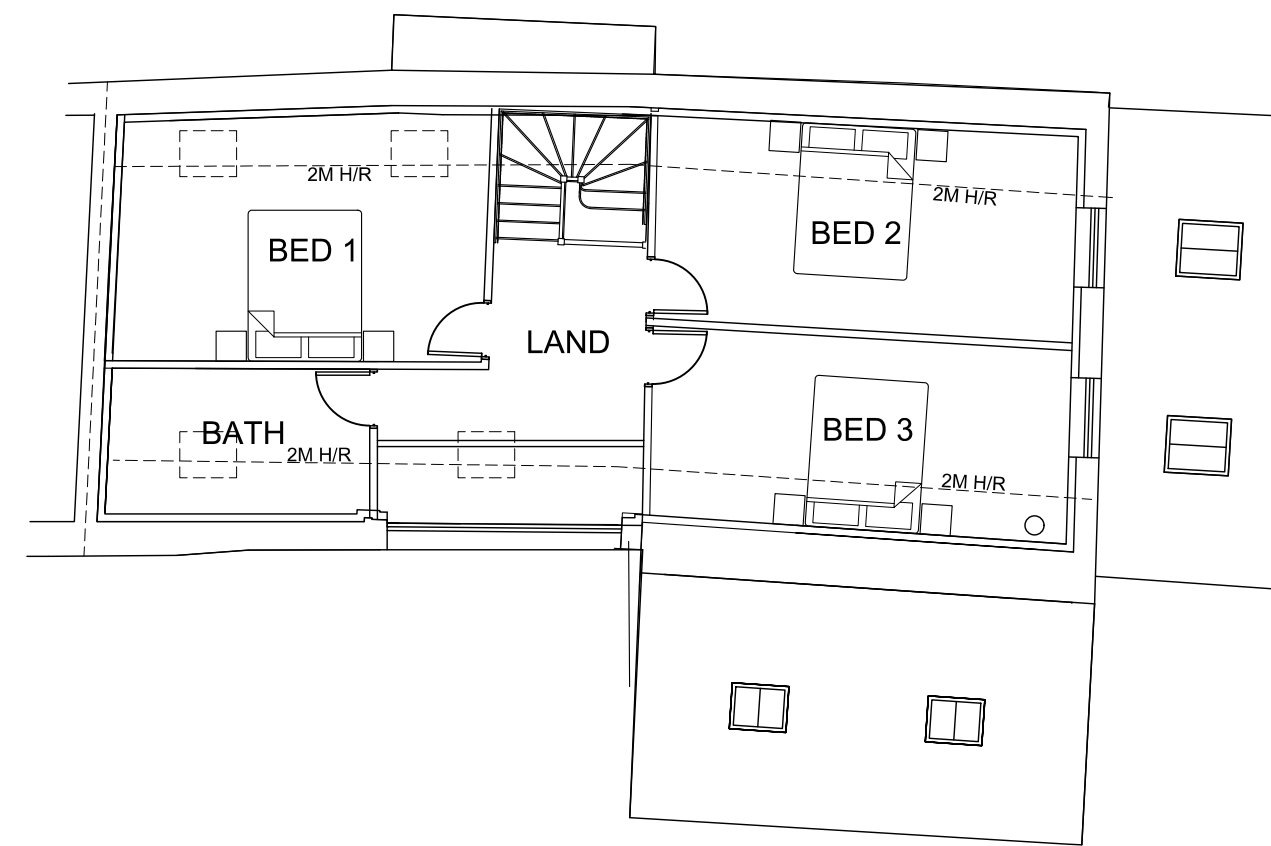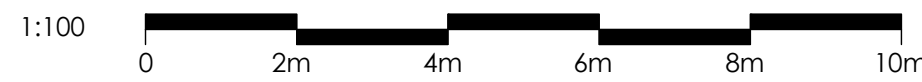

FIRST FLOOR PLAN 1:100

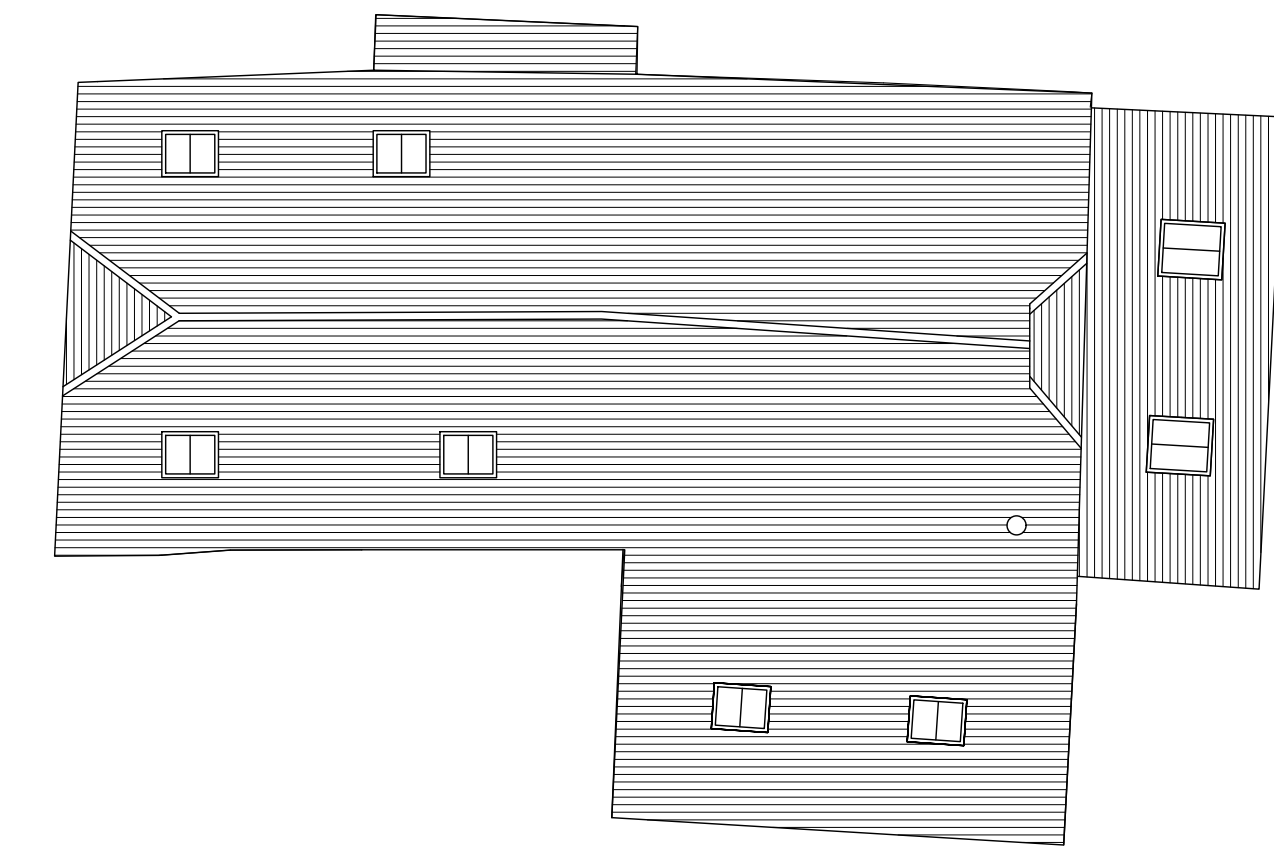

ROOF PLAN 1:100



WEST ELEVATION SCALE 1:100



SITE PLAN 1:500



**NOTES:**  
 THIS DRAWING SHALL NOT BE SCALED  
 ALL BUILDING WORKS SHALL CONFORM WITH THE CURRENT BUILDING REGULATIONS, THE RELEVANT BRITISH STANDARDS, CODES OF PRACTICE AND ALL RELEVANT STATUTORY REGULATIONS. ALL MATERIALS AND WORKMANSHIP SHALL BE CARRIED OUT IN STRICT ACCORDANCE WITH RELEVANT BRITISH STANDARDS AND MANUFACTURERS SPECIFICATIONS.  
 ALL DIMENSIONS ARE TO BE CHECKED AND VERIFIED ON SITE PRIOR TO COMMENCEMENT OF WORKS.  
 ALL ELECTRICAL WORKS TO COMPLY WITH CURRENT IEE REGULATIONS.  
 SEE ALSO RELEVANT DRAWINGS FROM ANY SPECIALIST WORK OR STRUCTURAL DETAILS.  
 THIS DRAWING IS THE COPYRIGHT OF MSD ARCHITECTS AND SHALL NOT BE CONDITION COPIED OR REPRINTED WITHOUT THE PRIOR WRITTEN CONCENT OF MSD ARCHITECTS.  
 PLEASE NOTE THAT PLANS ARE DRAWN TO THE SCALE SPECIFIED AND CAN BE SCALED FOR PLANNING PURPOSES ONLY.  
 WE ADVISE THAT IT IS THE DUTY OF THE EMPLOYER/CLIENT TO APPOINT THE NECESSARY CONSULTANTS UNDER THE REQUIREMENTS OF THE CURRENT CDM REGULATIONS 2015. TO INCLUDE THE SEPARATE APPOINTMENT OF A PRINCIPAL CONTRACTOR/DESIGNER IN ACCORDANCE WITH HSE LEGAL REQUIREMENTS. FOR FURTHER INFORMATION REFER TO THE HSE GUIDANCE AT THE FOLLOWING WEBSITE : [www.hse.gov.uk](http://www.hse.gov.uk).  
 MARK SELDEN LTD TRADING AS MSD ARCHITECTS



T 01892 440393 E [info@msdarchitects.com](mailto:info@msdarchitects.com)  
 THE OLD LIBRARY DUDLEY ROAD TUNBRIDGE WELLS KENT

**PROJECT:**  
**NEW RESIDENTIAL DEVELOPMENT**  
 THE ESTATE YARD  
 CAMP HILL  
 CHIDDINGSTONE CAUSEWAY  
 KENT  
 TN11 8LE

SCALE 1:100 & 1:1250@ A1  
 PLOTS 3 AS PROPOSED

PURPOSE: PLANNING  
 DATE: JUNE 18 DWG NO. 1321 P003C