



3b 5p -
GIA: 94m² / 1012ft²


3b 5p -
GIA: 94m² / 1012ft²

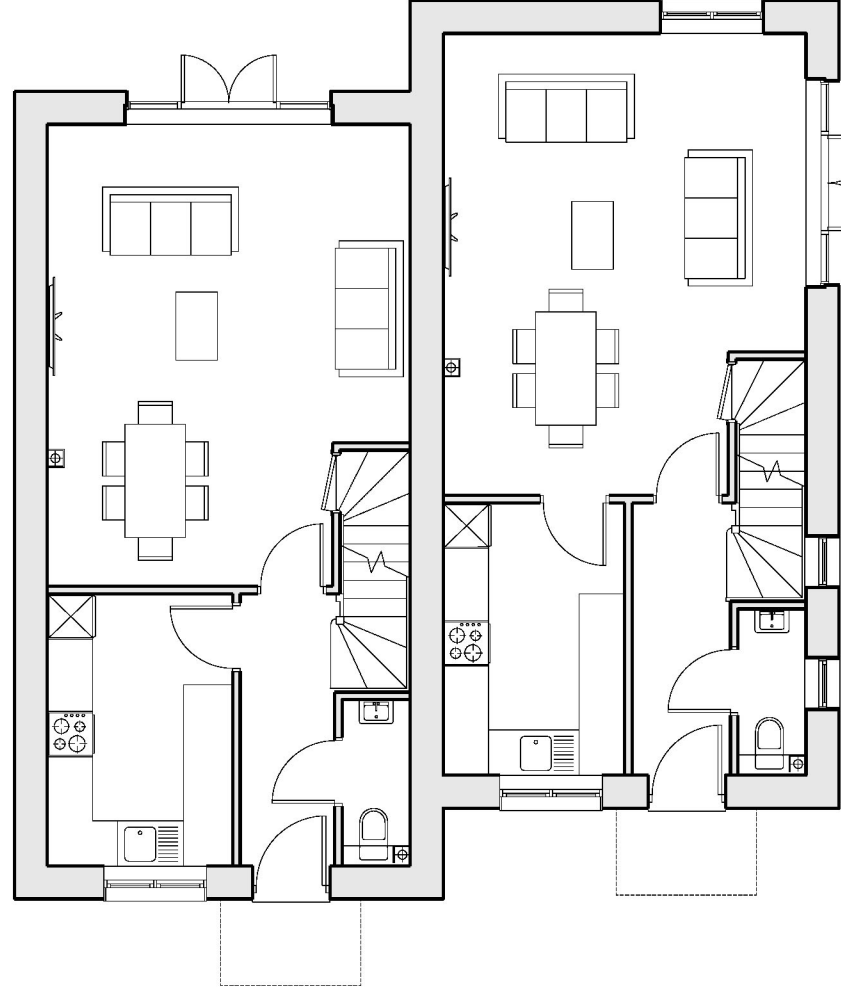

Ground Floor

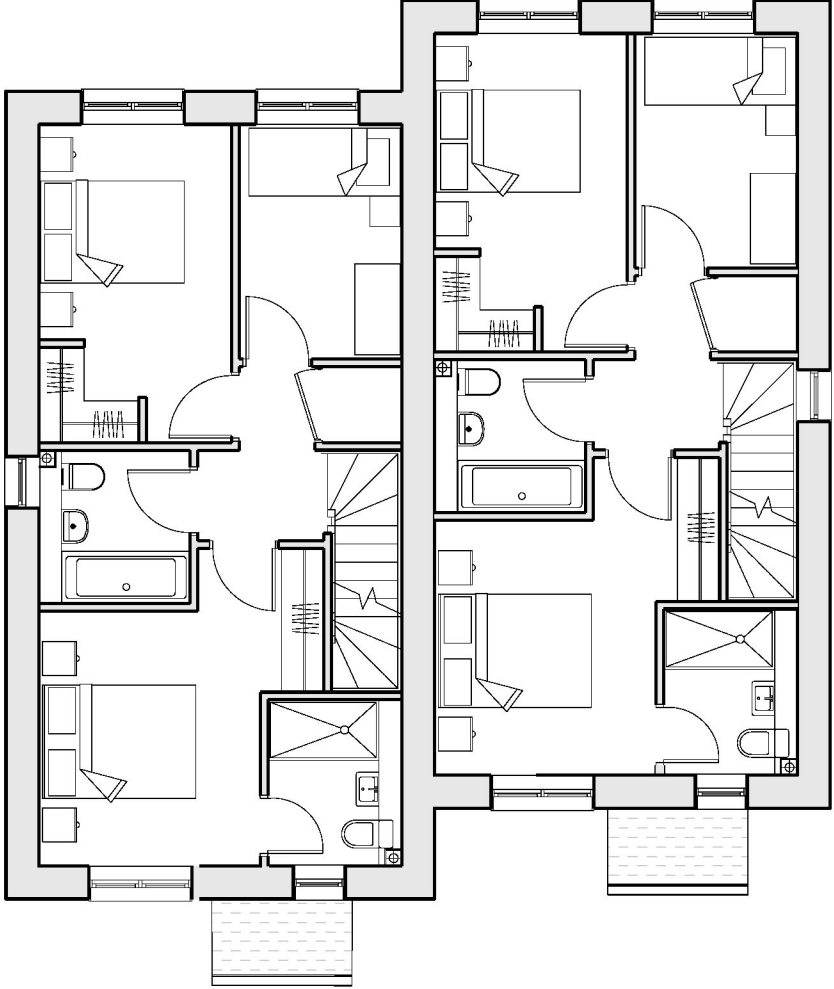


First Floor

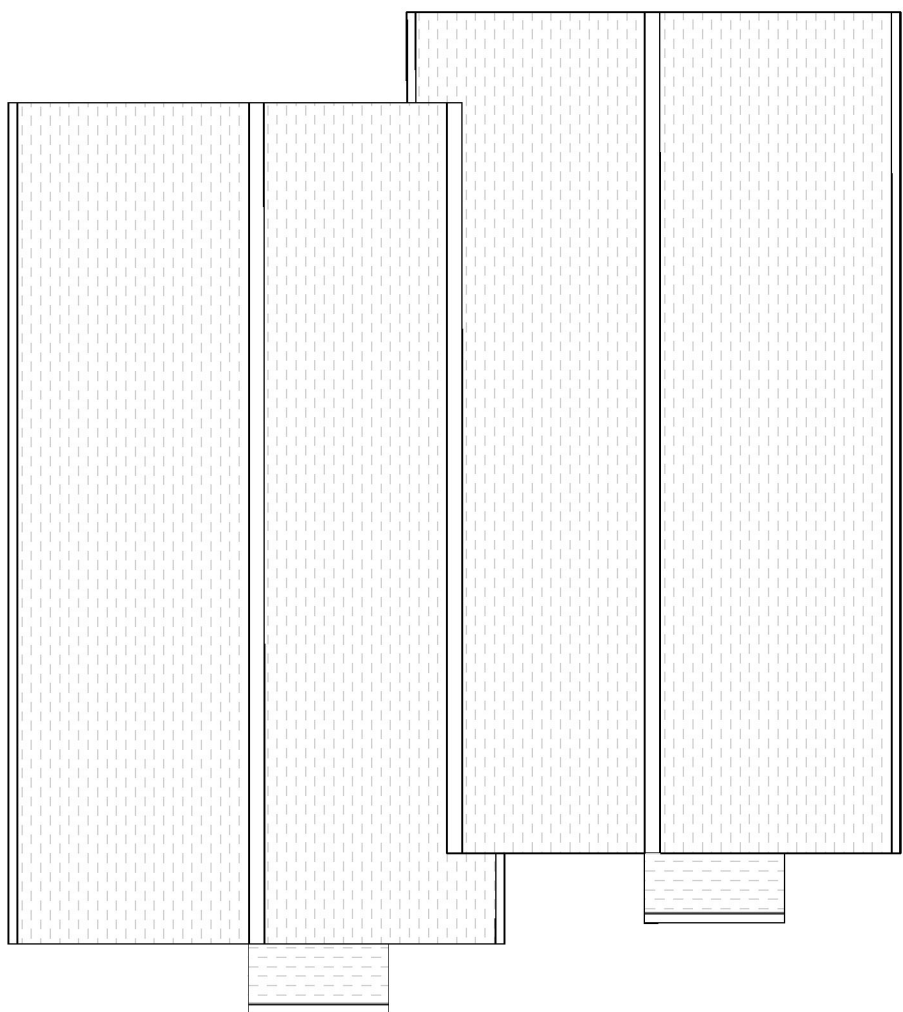


Roof Plan


Floor Plans
Scale 1:100 @ A1

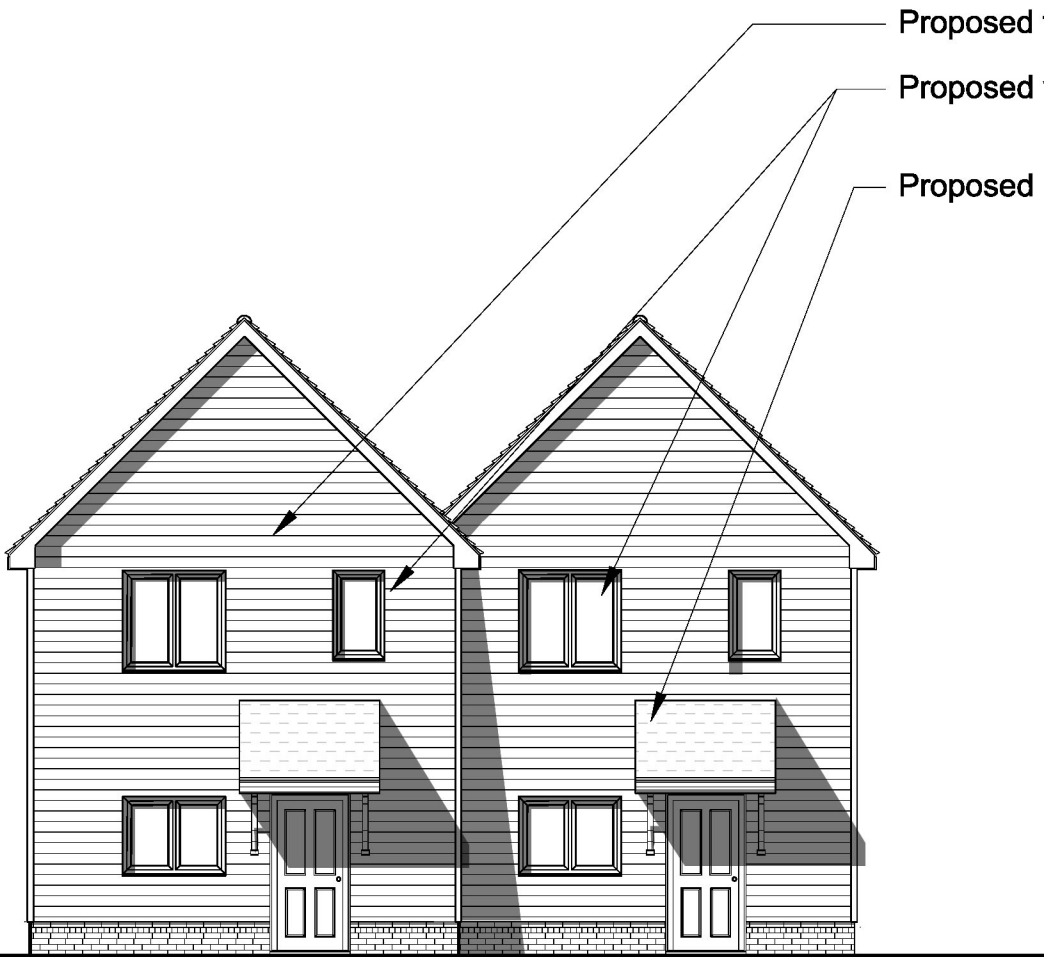


Front Elevation

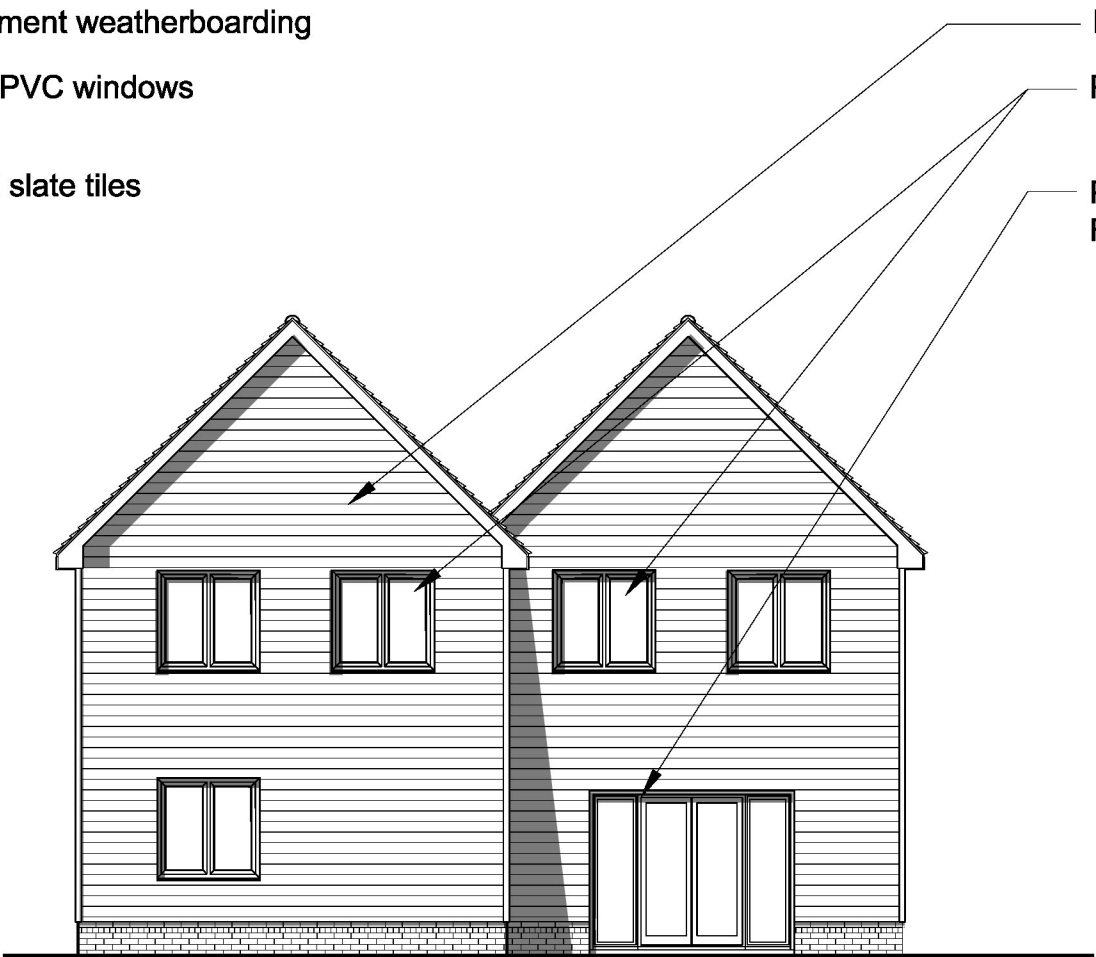

Rear Elevation

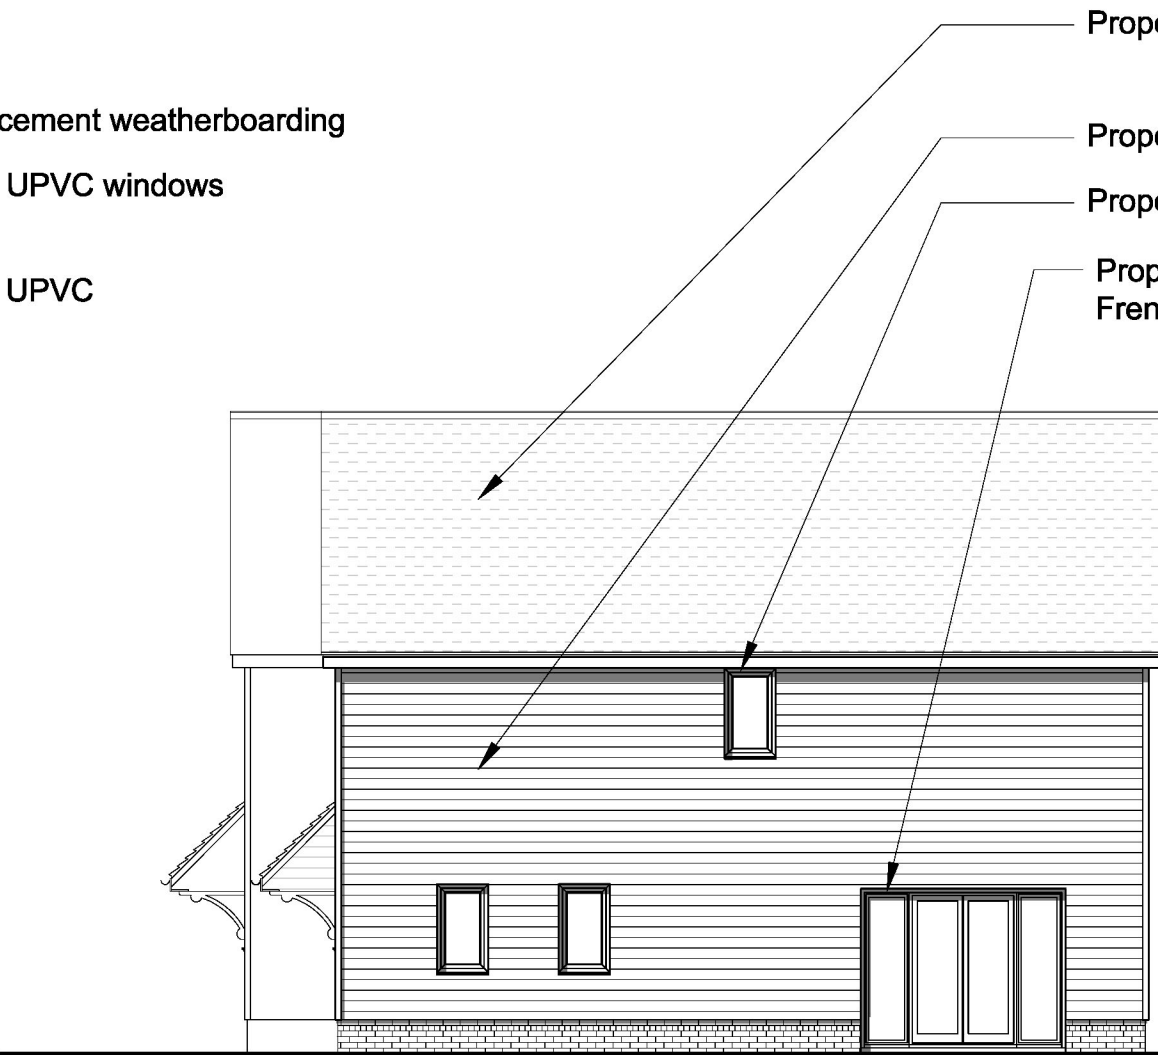

Side Elevation

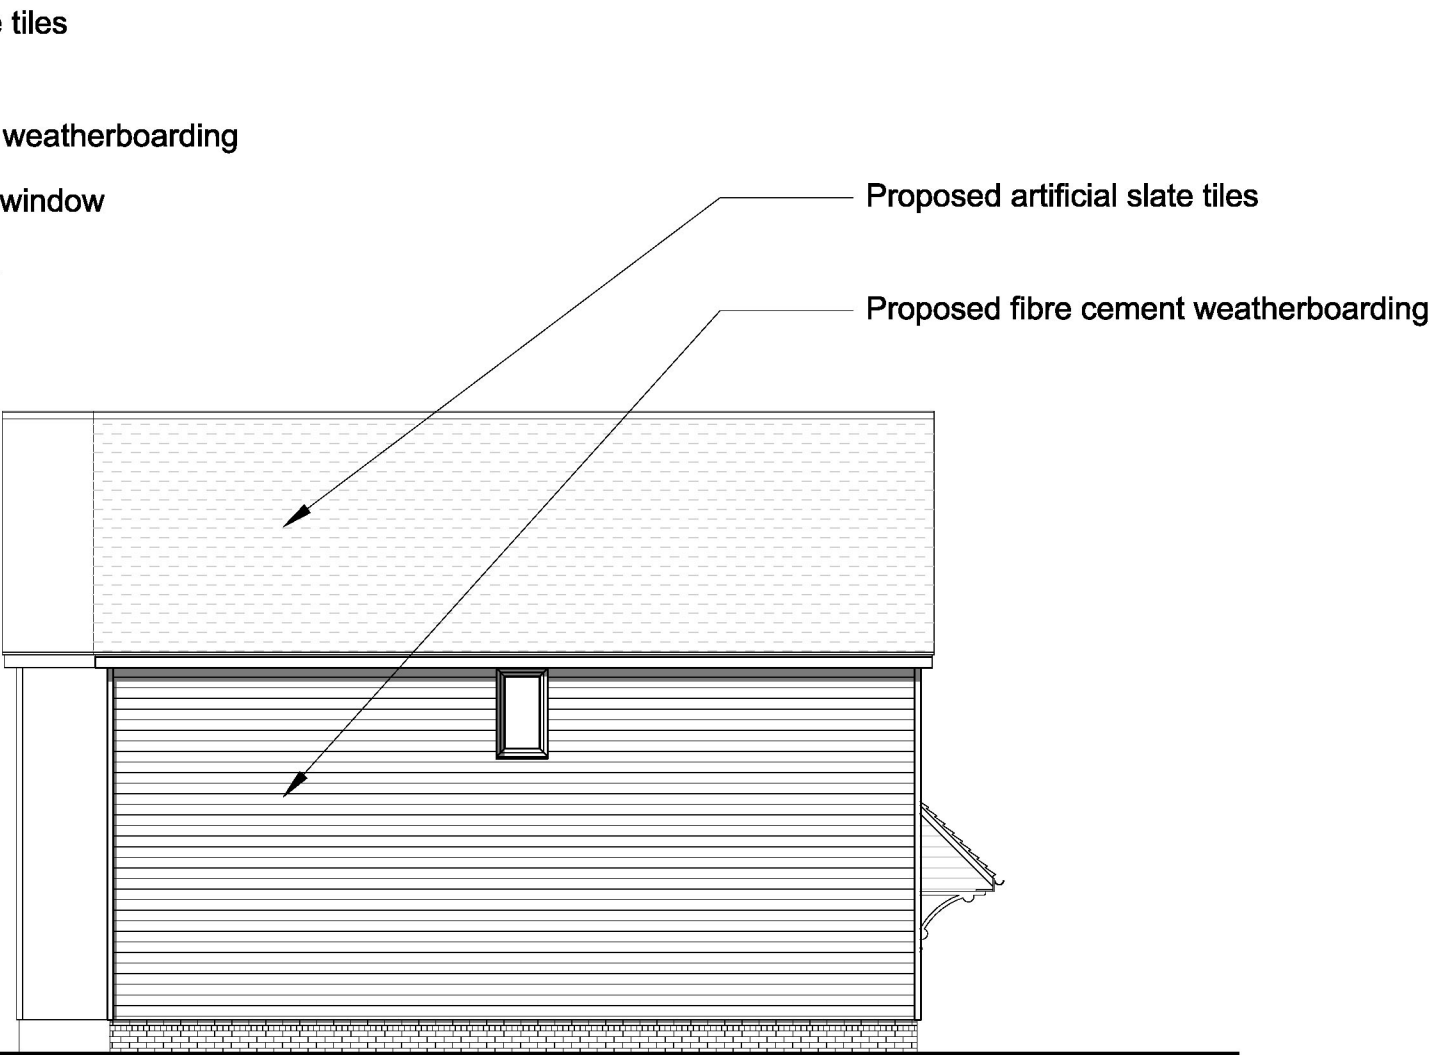


Side Elevation

Elevations
Scale 1:100 @ A1

Important

The contractor will be held to have examined the site and checked all dimensions and levels before commencing construction work. No assumptions should be made without reference to the architect. No dimensions should be scaled from this drawing.

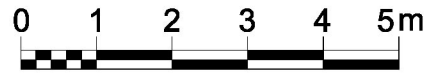

P01	Initial Issue.	10.10.2019
Rev.	Description	Date By/Checked

Purpose of Issue
Planning

Berkeley
Designed for life
Berkeley Homes (Eastern Counties) Ltd
Berkeley House | 7 Oakhill Road | Sevenoaks | Kent | TN13 1NQ



Address
Cemetery Road
Woodland Lake
Snodland

Drawing Title
Cemetery Road -
Pair of Semi-Detached Houses
Plans & Elevations - Type B

Scale 1:100@A1 / 1:200@A3		Date OCT 2019	
Drawn NO		Checked -	
Job No. CEM	Drawing No. 211	Rev. P01	