

PLANNING DRAWING


Key

- a Brickwork
- b Plain roof tiles
- c UPVC doors & windows
- d Black gutters and downpipes
- e Vertical tile hanging



WEST ELEVATION 1:100 (FACING RICHARD'S CLOSE)

1:100
0 2m 4m 6m 8m 10m

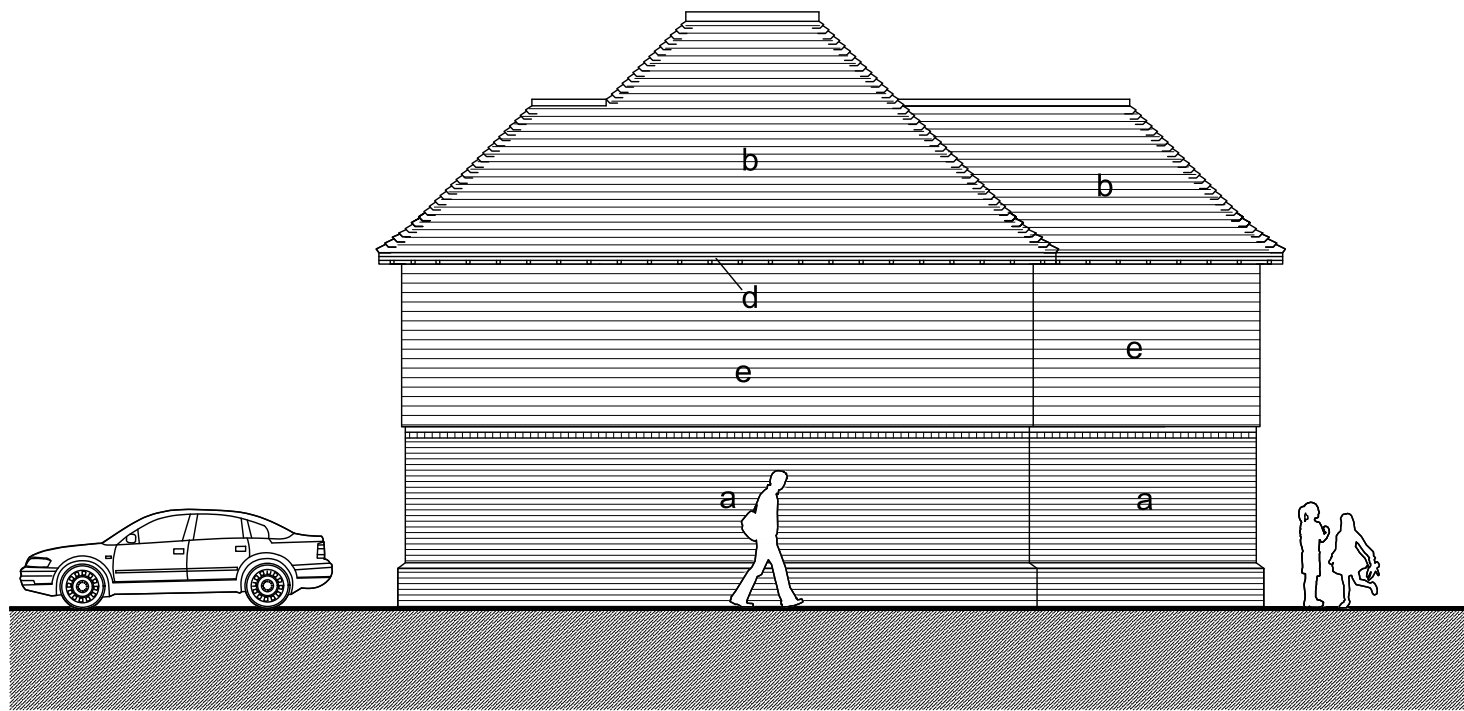


SOUTH ELEVATION 1:100 (PLOT 2)




EAST ELEVATION 1:100

1:100
0 2m 4m 6m 8m 10m

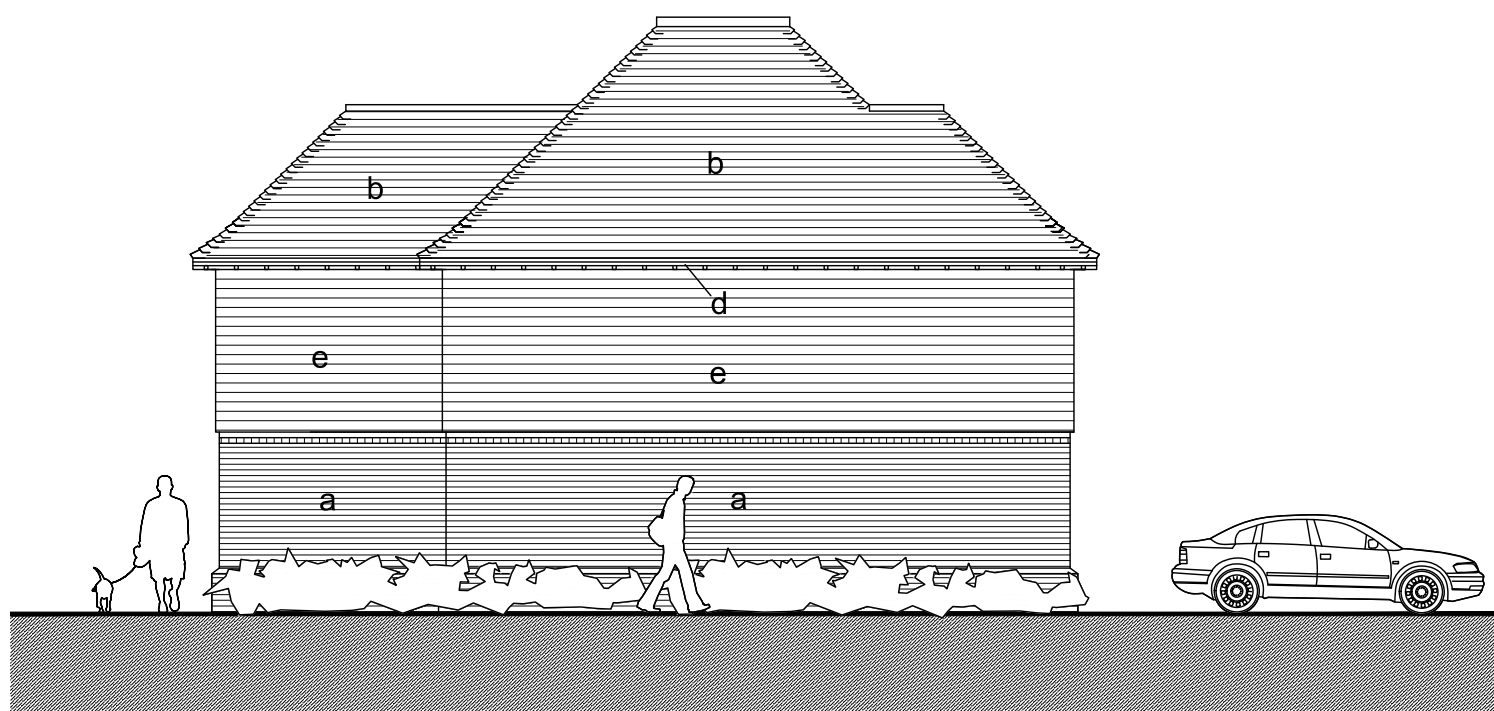


NORTH ELEVATION 1:100 (PLOT 1)

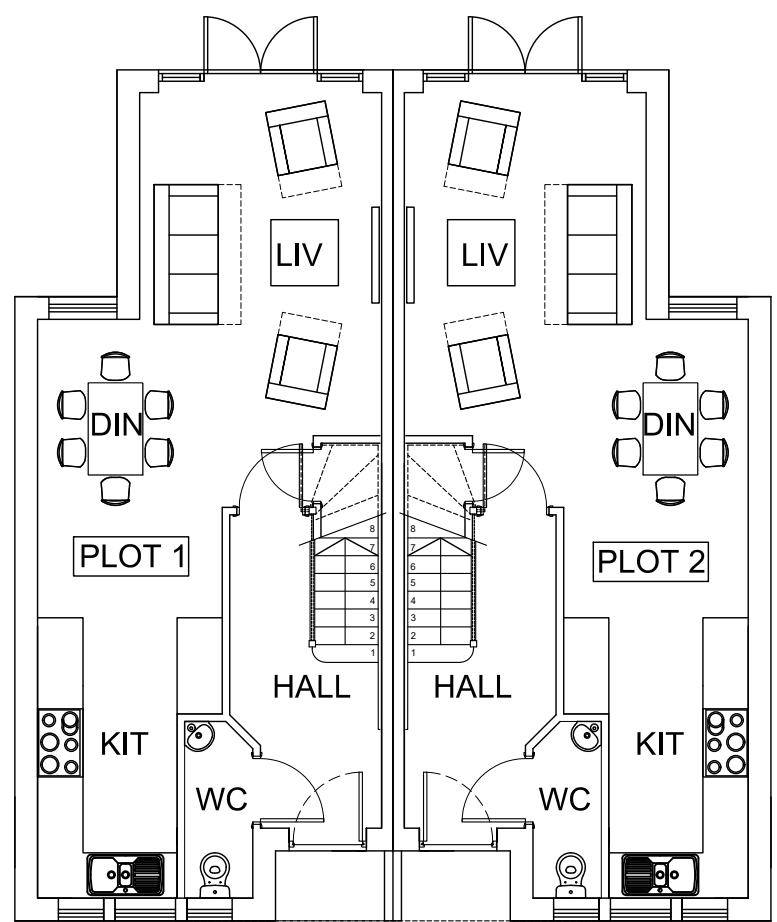


GROUND FLOOR PLAN 1:100

1:100
0 2m 4m 6m 8m 10m

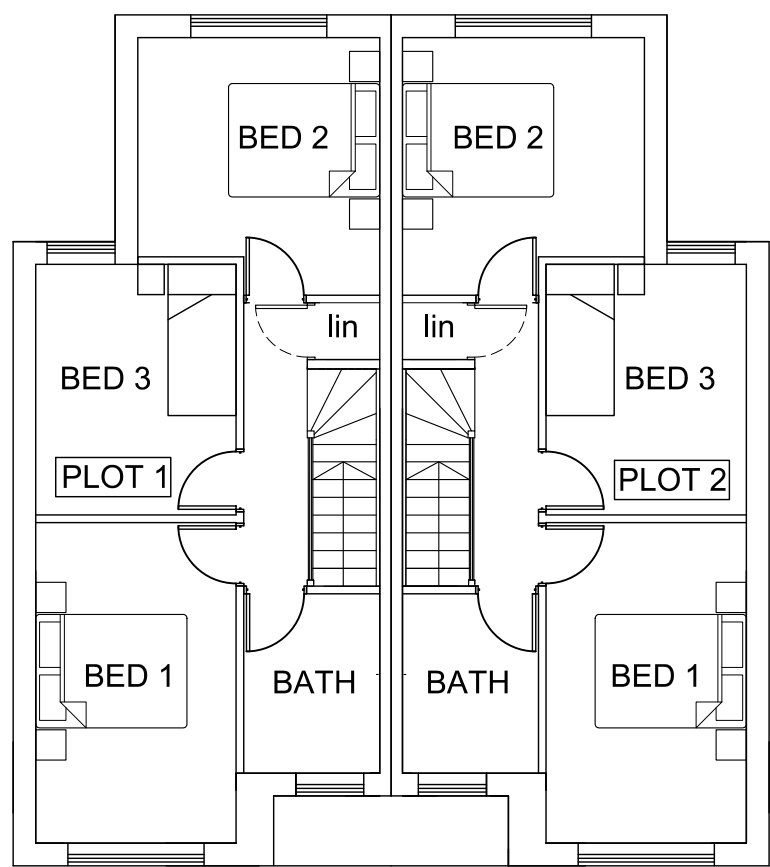

FIRST FLOOR PLAN 1:100

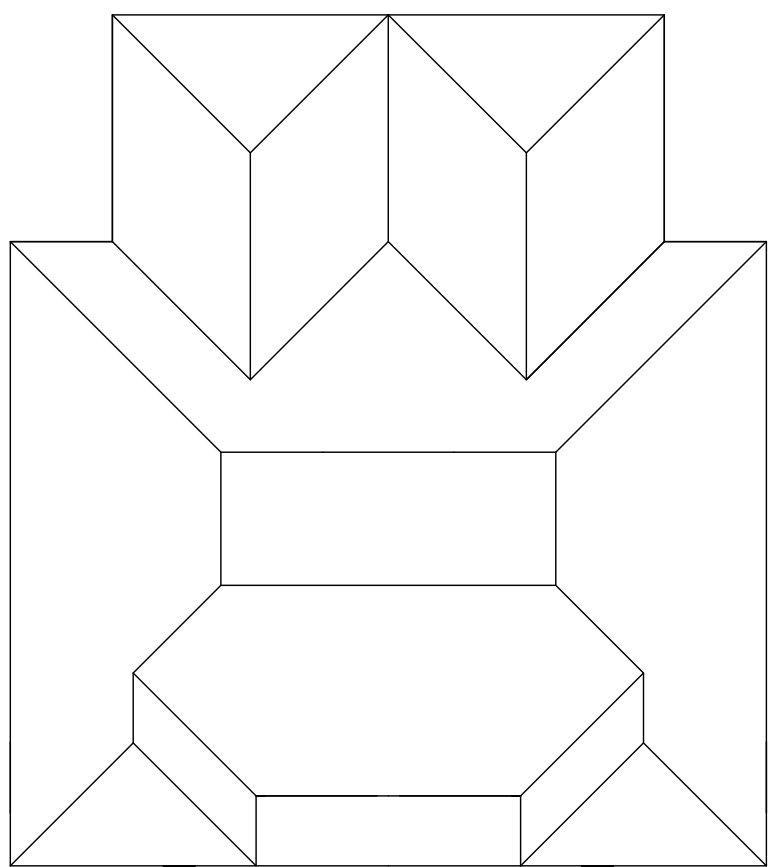


ROOF PLAN 1:100

PERMISSION FOR TWO NEW DWELLINGS RECENTLY GRANTED UNDER PLANNING APPROVAL SE/17/00943/FU



SITE PLAN 1:500

1:500
0 10m 20m 30m 40m 50m

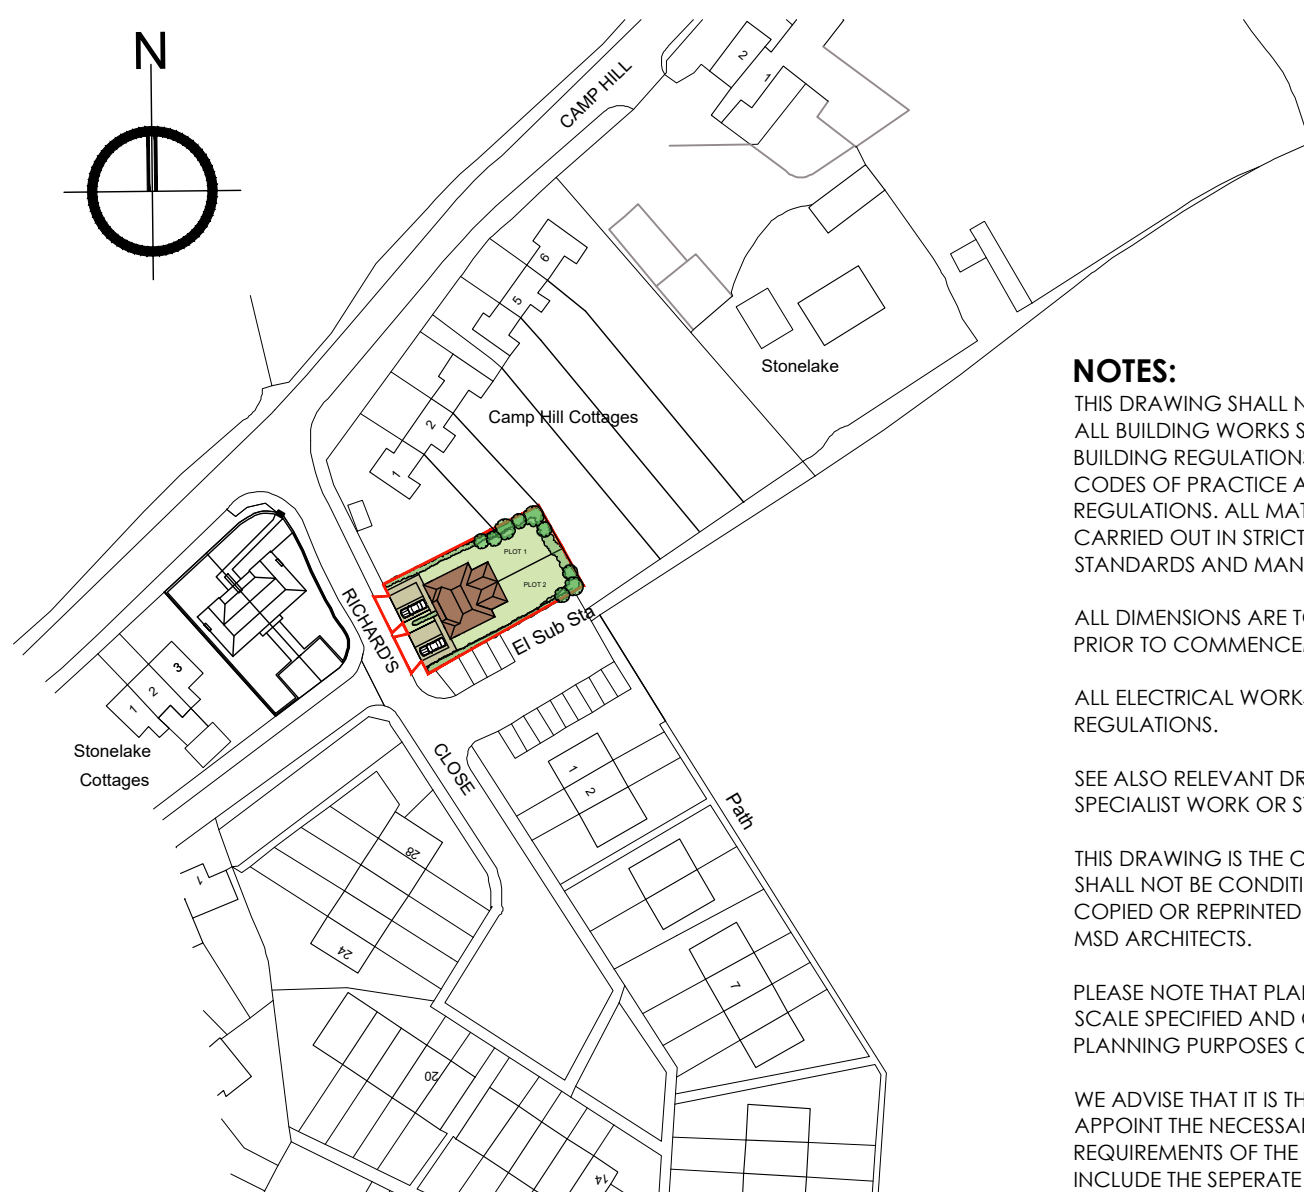

LOCATION PLAN 1:1250

1:1250
0 20m 40m 60m 80m 100m 120m

NOTES:

THIS DRAWING SHALL NOT BE SCALED
ALL BUILDING WORKS SHALL CONFORM WITH THE CURRENT BUILDING REGULATIONS, THE RELEVANT BRITISH STANDARDS, CODES OF PRACTICE AND ALL RELEVANT STATUTORY REGULATIONS. ALL MATERIALS AND WORKMANSHIP SHALL BE CARRIED OUT IN STRICT ACCORDANCE WITH RELEVANT BRITISH STANDARDS AND MANUFACTURERS SPECIFICATIONS.

ALL DIMENSIONS ARE TO BE CHECKED AND VERIFIED ON SITE PRIOR TO COMMENCEMENT OF WORKS.

ALL ELECTRICAL WORKS TO COMPLY WITH CURRENT IEE REGULATIONS.

SEE ALSO RELEVANT DRAWINGS FROM ANY SPECIALIST WORK OR STRUCTURAL DETAILS.

THIS DRAWING IS THE COPYRIGHT OF MSD ARCHITECTS AND SHALL NOT BE CONDITION COPIED OR REPRINTED WITHOUT THE PRIOR WRITTEN CONCENT OF MSD ARCHITECTS.

PLEASE NOTE THAT PLANS ARE DRAWN TO THE SCALE SPECIFIED AND CAN BE SCALED FOR PLANNING PURPOSES ONLY.

WE ADVISE THAT IT IS THE DUTY OF THE EMPLOYER/CLIENT TO APPOINT THE NECESSARY CONSULTANTS UNDER THE REQUIREMENTS OF THE CURRENT CDM REGULATIONS 2015. TO INCLUDE THE SEPARATE APPOINTMENT OF A PRINCIPAL CONTRACTOR/DESIGNER IN ACCORDANCE WITH HSE LEGAL REQUIREMENTS. FOR FURTHER INFORMATION REFER TO THE HSE GUIDANCE AT THE FOLLOWING WEBSITE : www.hse.gov.uk.

MARK SELDEN LTD TRADING AS MSD ARCHITECTS

bloomfields
CHARTERED TOWN PLANNERS

Lambert & Foster
EST 1966
PART OF THE LOCAL LANDSCAPE

MSD
ARCHITECTS

T 01892 440393 E info@msdarchitects.com
THE OLD LIBRARY DUDLEY ROAD TUNBRIDGE WELLS KENT

PROJECT:
NEW RESIDENTIAL DEVELOPMENT
LAND TO REAR OF 1 & 2
CAMP HILL COTTAGES
RICHARD'S CLOSE
CHIDDINGSTONE CAUSEWAY
KENT
TN11 8LE

SCALE 1:100, 1:500 & 1:1250@ A1
PLOTS 1 & 2 AS PROPOSED

PURPOSE: PLANNING
DATE: NOV 18 DWG NO. 1321 P200F
© MSD Architects do not scale from this drawing

ALL DIMENSIONS TO BE CHECKED AND CONFIRMED ON SITE
SUBJECT TO PLANNING & BUILDING CONTROL APPROVAL

RICHARDS CLOSE CHIDDINGSTONE CAUSEWAY