


Wealden Homes

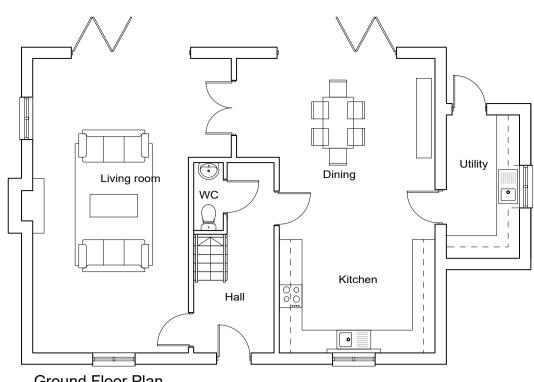



Ground Floor Plan

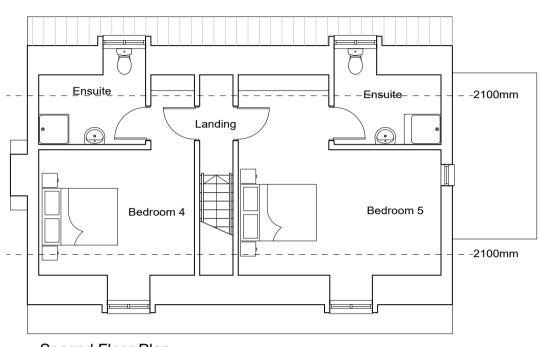


Second Floor Plan

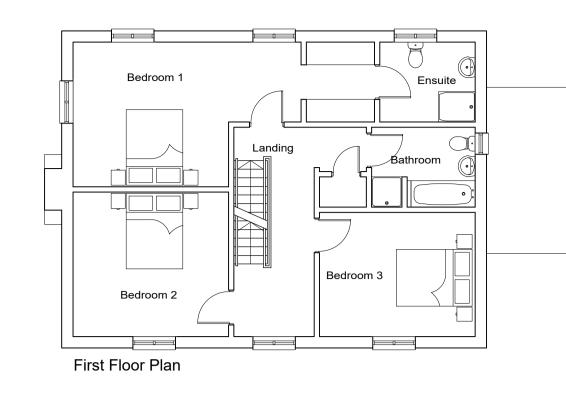

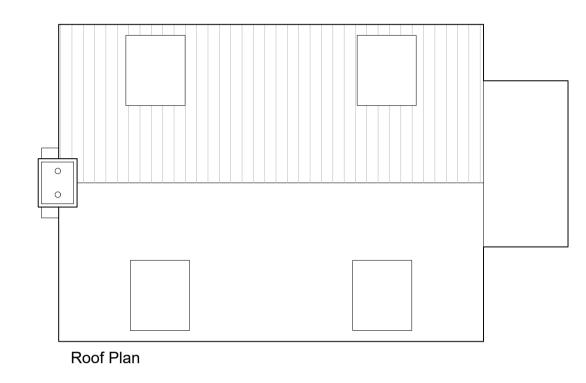

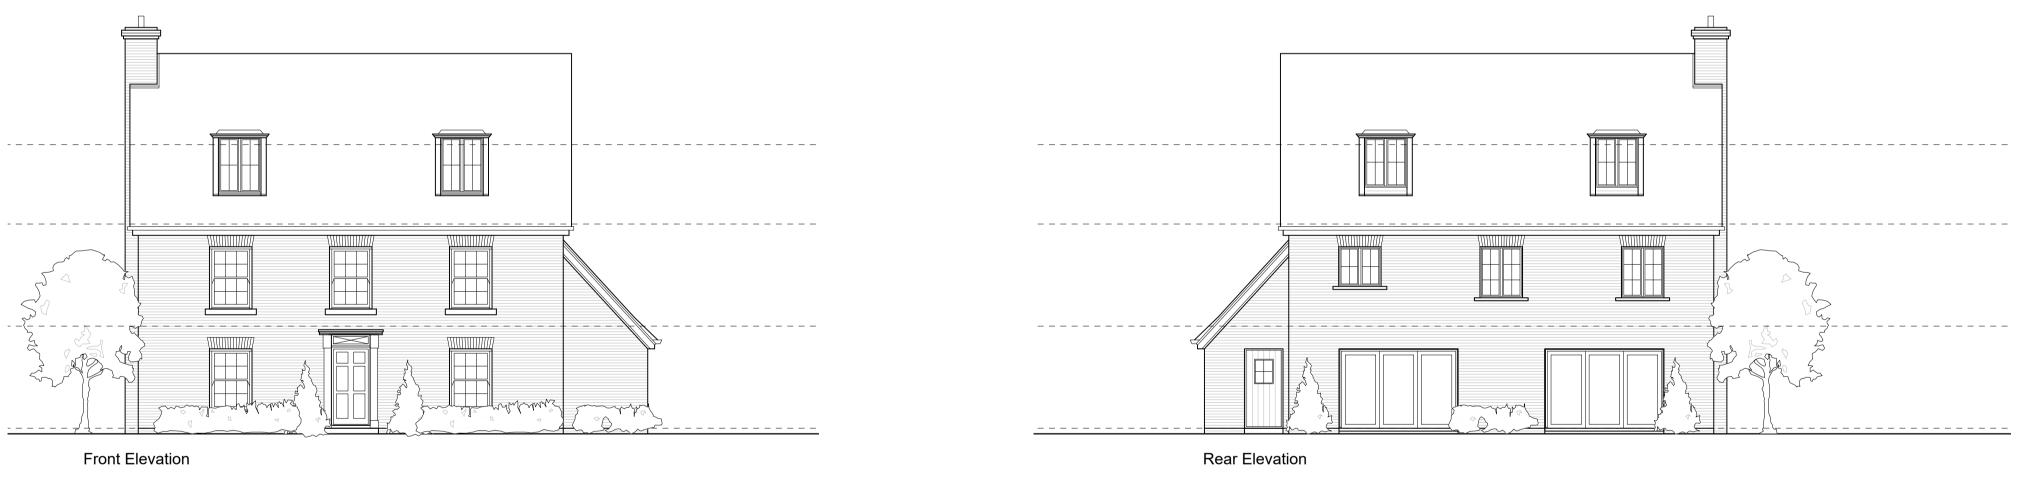

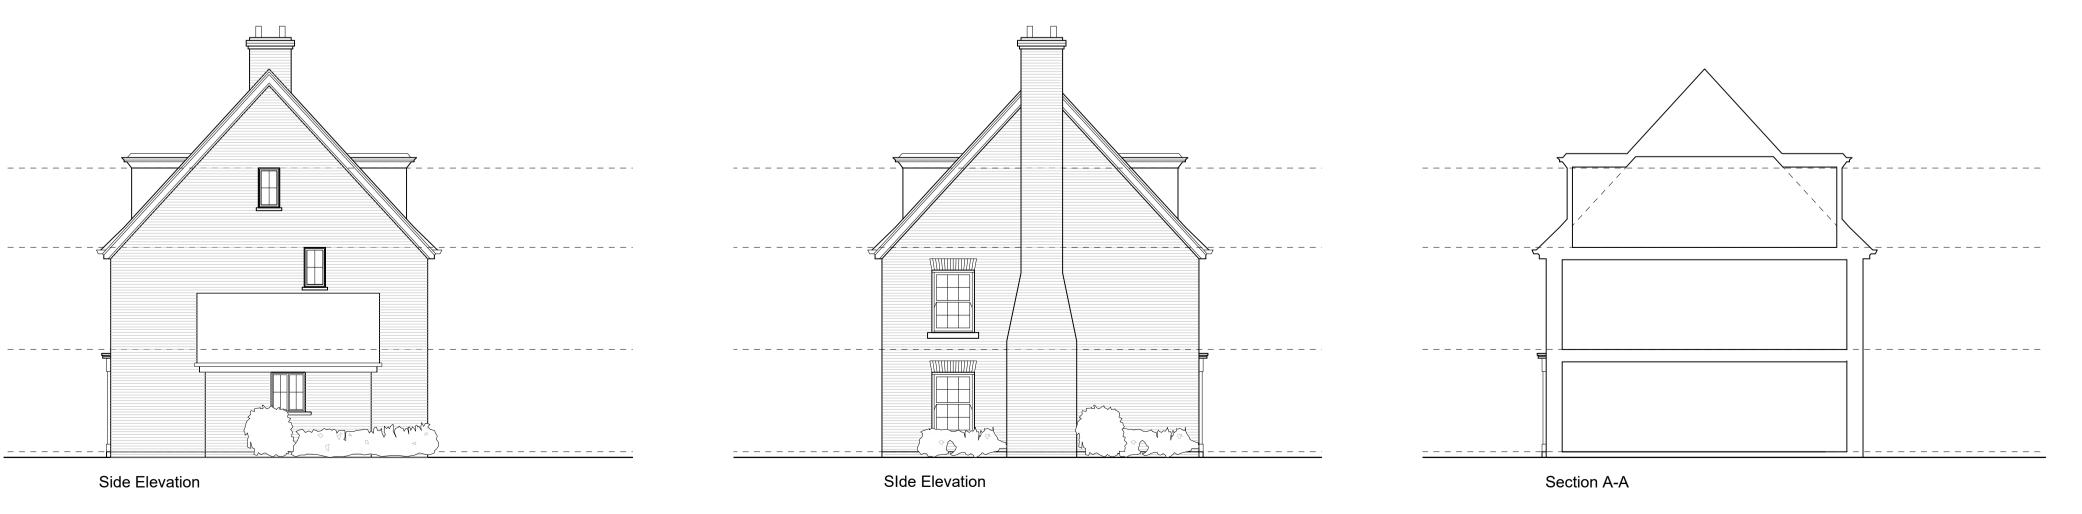

Proposed Residential Development at Bentlett's Scrap Yard, Claygate Road



NOTES:

Do Not Scale.

Report all discrepancies, errors and omissions.

Verify all dimensions on site before commencing any work on site or preparing shop drawings.

All materials, components and workmanship are to comply with the relevant British Standards, Codes of Practice, and appropriate manufacturers recommendations that from time to time shall apply.

For all specialist work, see relevant drawings.

This drawing and design are copyright of Clague LLP Registration number OC335948.



2016/02/09 2016/02/10 2016/03/09 2016/06/30

Date

Description Planning Submission Issue Minor Amendments Minor Amendments Amended following layout amendments



Project Title

Wealden Homes Proposed residential development at Bentlett's Scrap Yard Claygate Road

Drawing Description

5 Bed Detached Plots 14 Plans & Elevations

_{Scale} 1:100 @ A1	Drawn by JN
Date	Checked by
January 2016	MC

CLAGUE ARCHITECTS

/	01227 762060
1 Kinsbourne Court, Luton Road, Harpenden, Hertfordshire Al5 3BL	
4th Floor, 99 Charterhouse Street London EC1M 6HR	
LONDON	HARPENDEN
	ton Road, ire Al5 3BL ouse Street

10m

Drawing Number



