




FIRST FLOOR PLAN @ 1:100 @A1

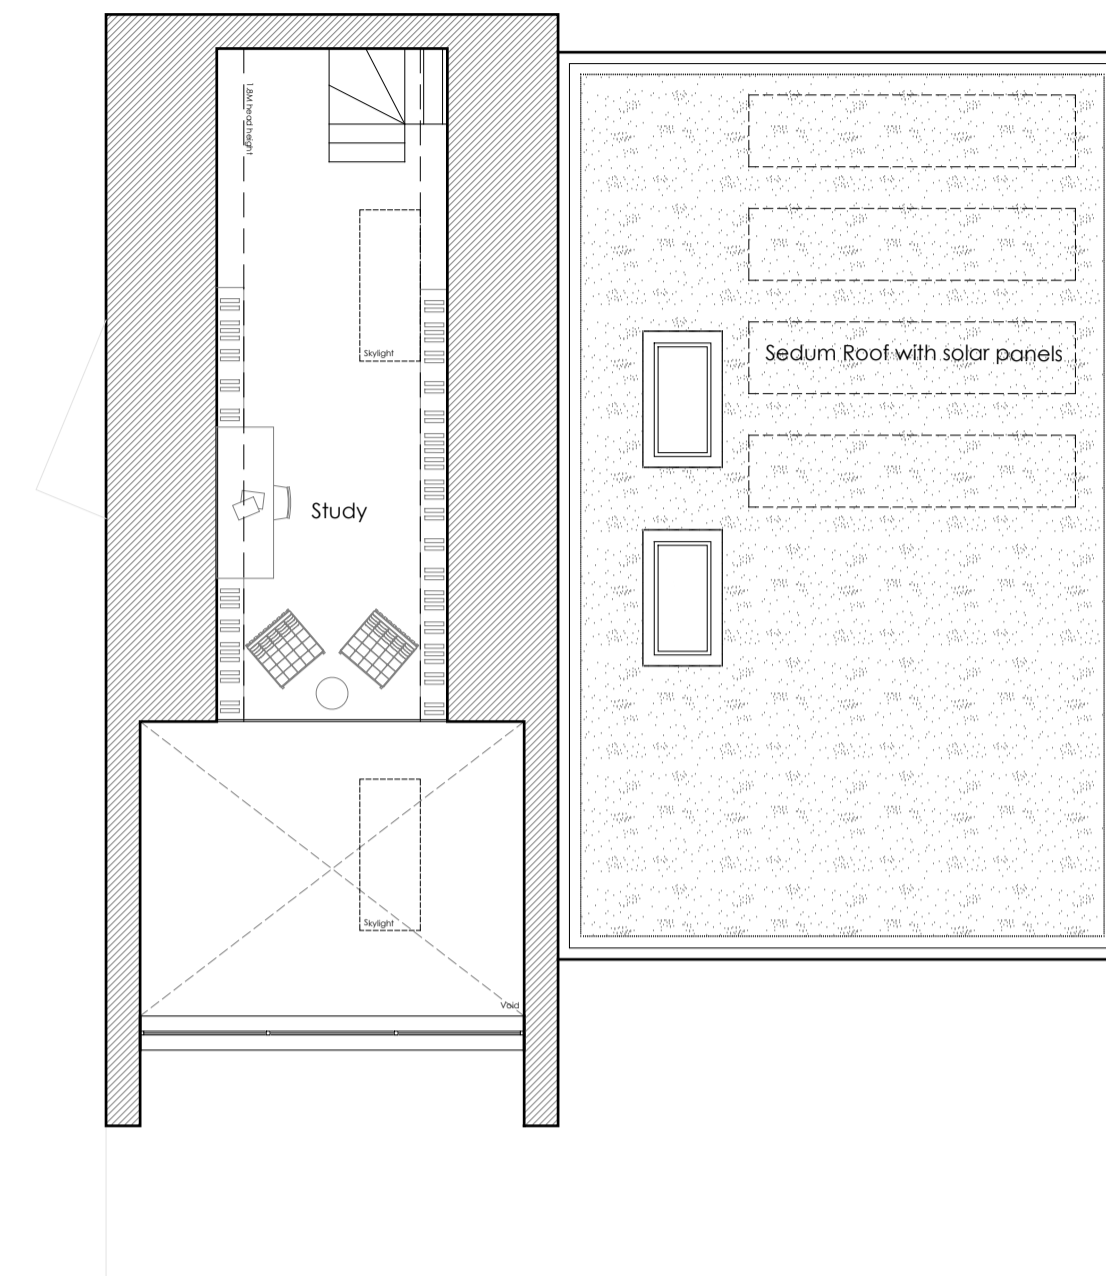


SECOND FLOOR PLAN @ 1:100 @A1

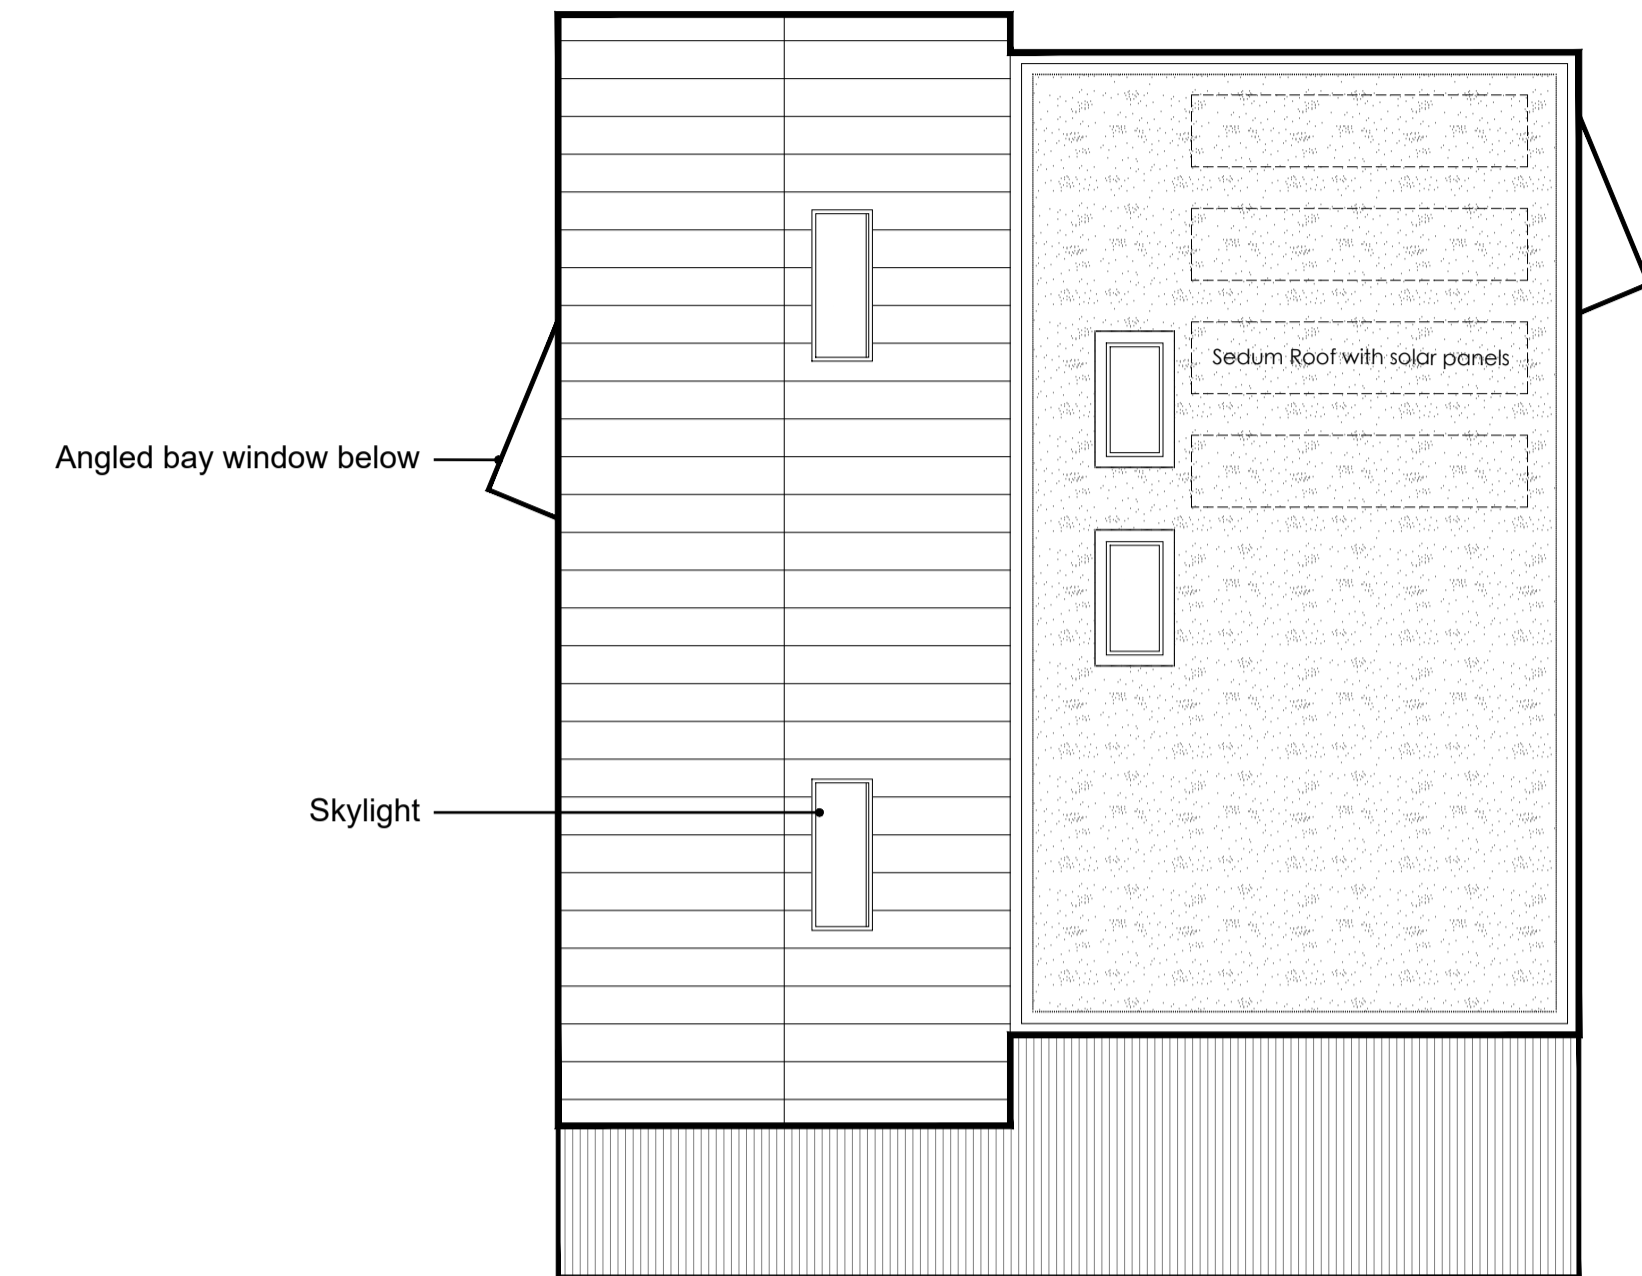

ROOF PLAN @ 1:100 @A1

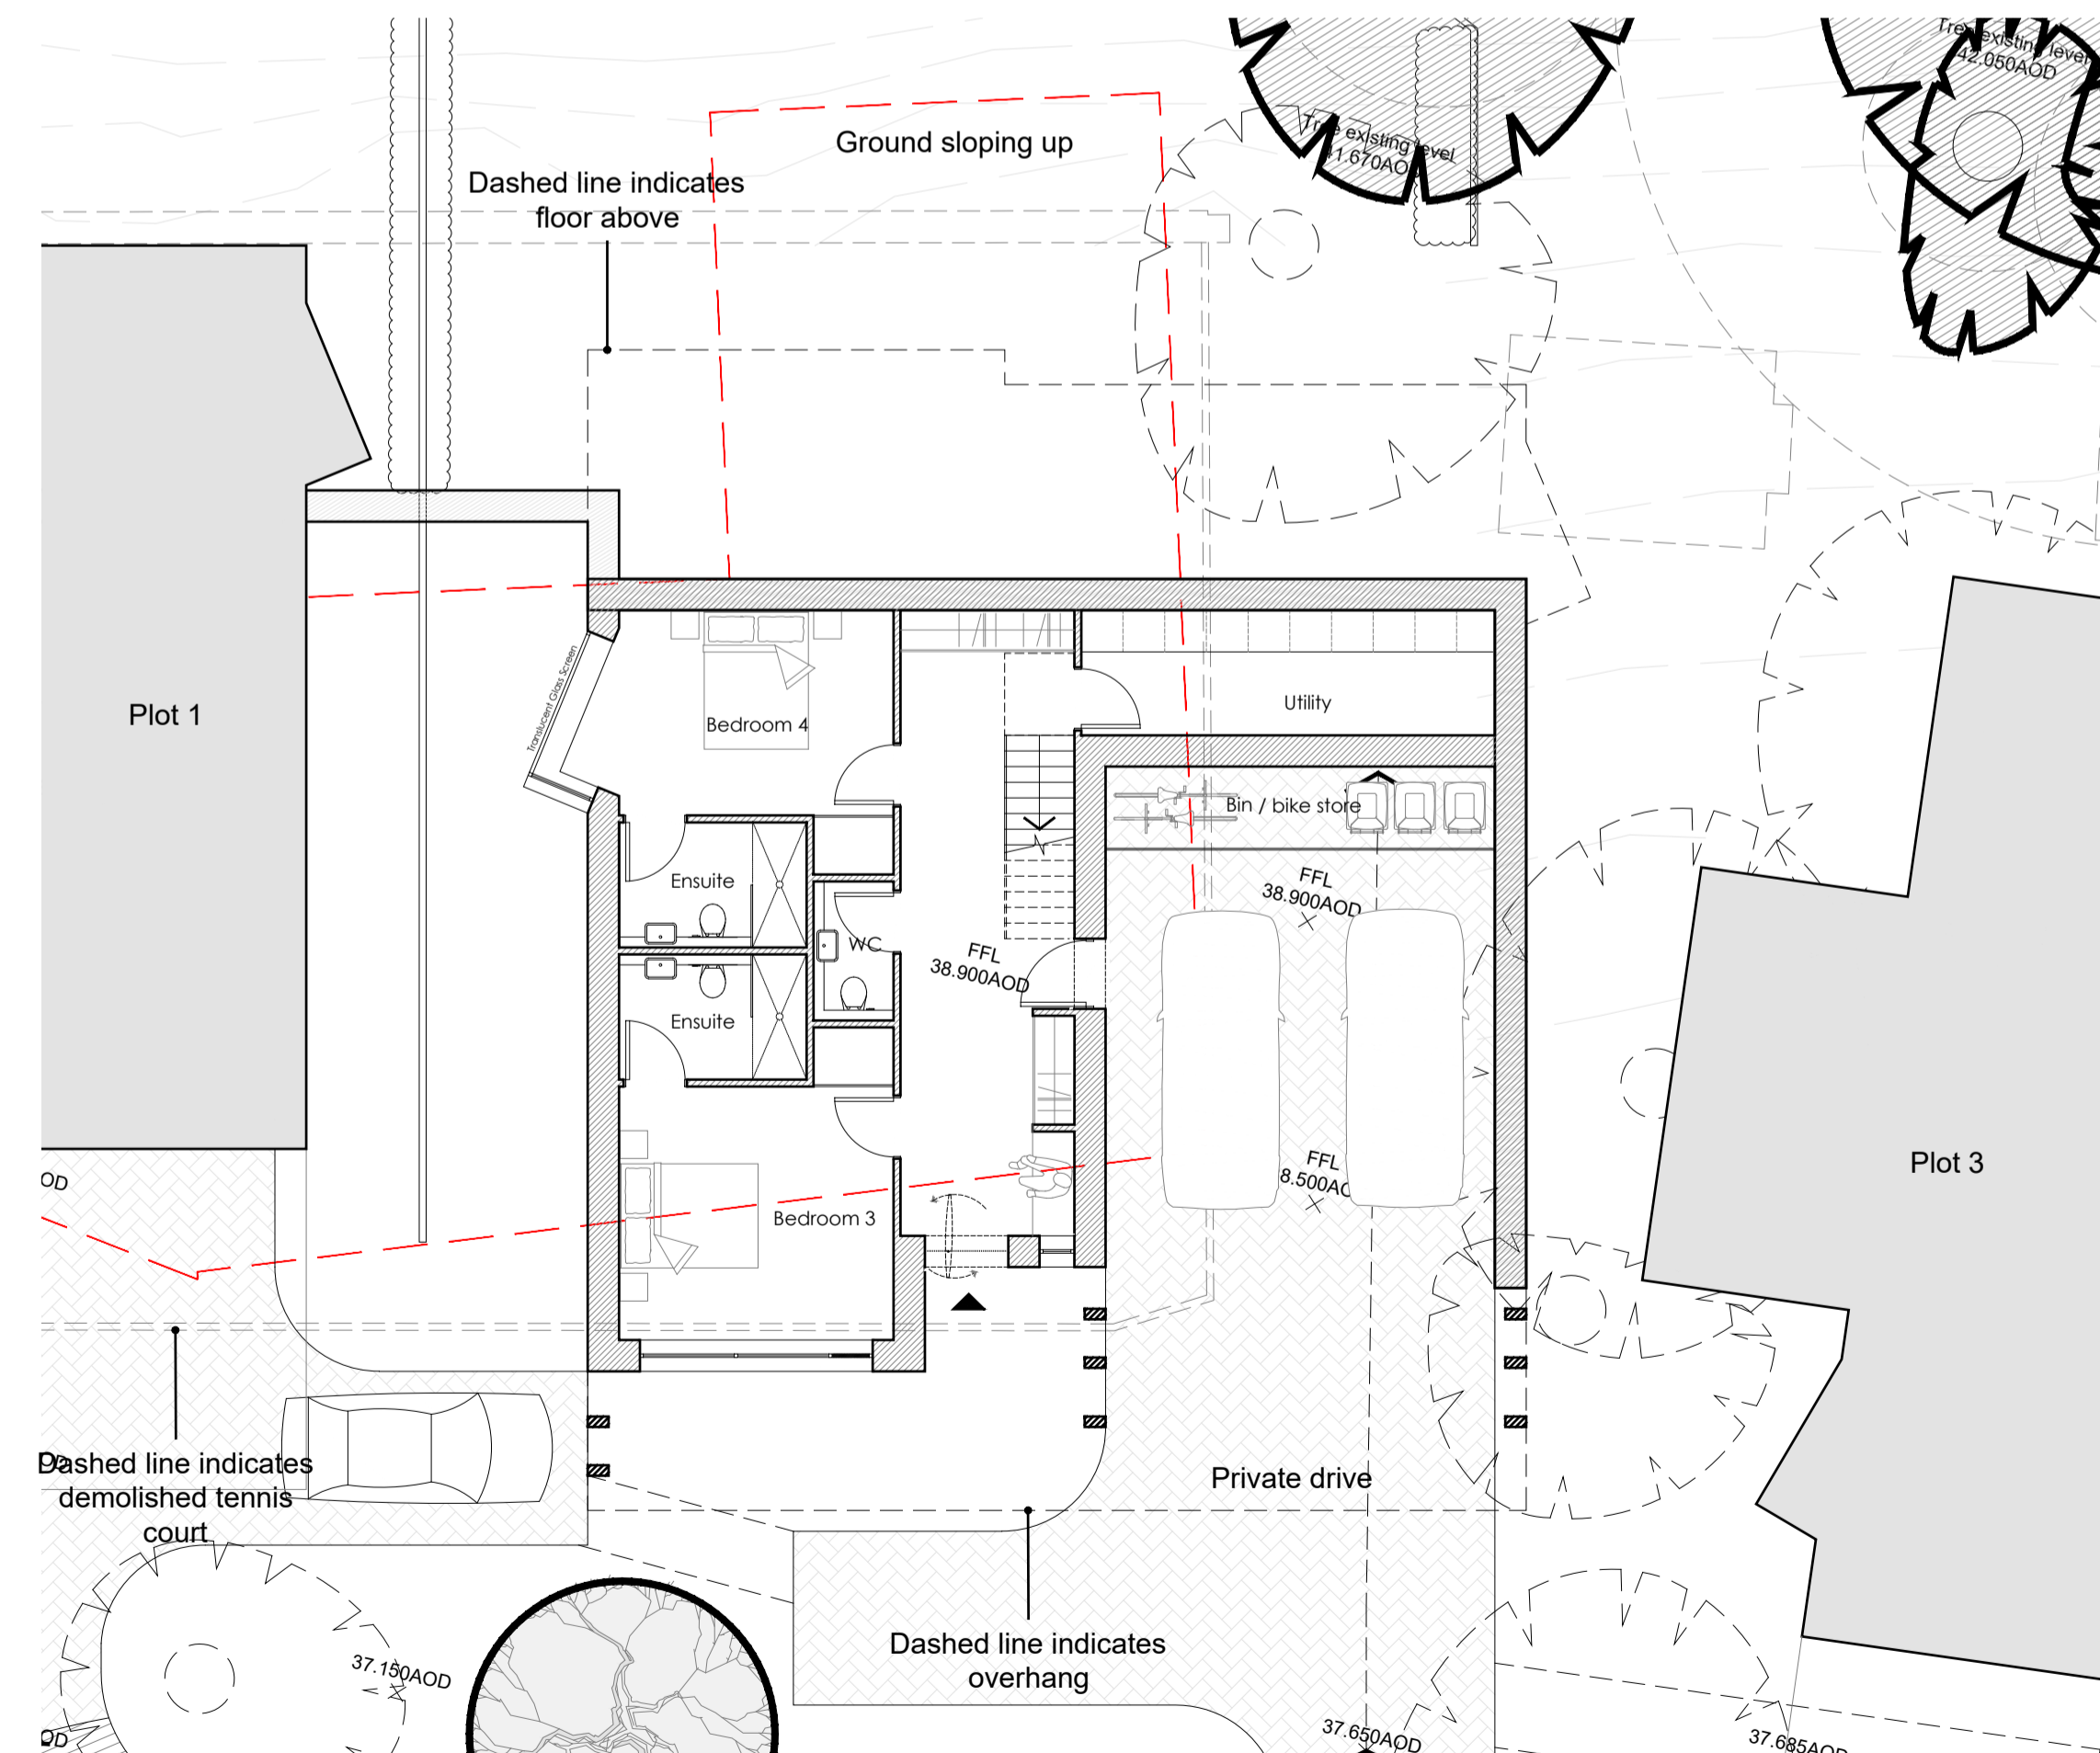

GROUND FLOOR PLAN @ 1:100 @A1

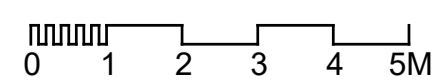

PLANNING

P1 PLANNING SUBMISSION

AA 18.11.21

Hollaway

London | 116 Acton Street | London | WC1X 9ND
 T +44 (0) 20 7094 2625 | E london@hollawaystudio.co.uk | www.hollawaystudio.co.uk
 Kent | The Traveley Stables | Rempart Road | Hythe | Kent | CT21 5BQ
 T +44 (0)1303 260 515 | E kent@hollawaystudio.co.uk | www.hollawaystudio.co.uk

Project | HILBORO AND ADJOINING LAND
 SUNNYSIDE ROAD, SANDGATE, CT20 3DR

Client | COASTPRO LTD

Title | PLOT 2 - FLOOR PLANS & ROOF PLAN

Status | PLANNING

Scale@A1 | 1:100 Date | SEP 2021 Drawn | AA Chk'd | TG

Project Number | 18.070 Drawing Number | 109 Revision | P1

