

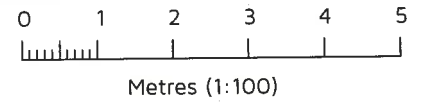


# PLOTS 1 & 2

**AMENDED**

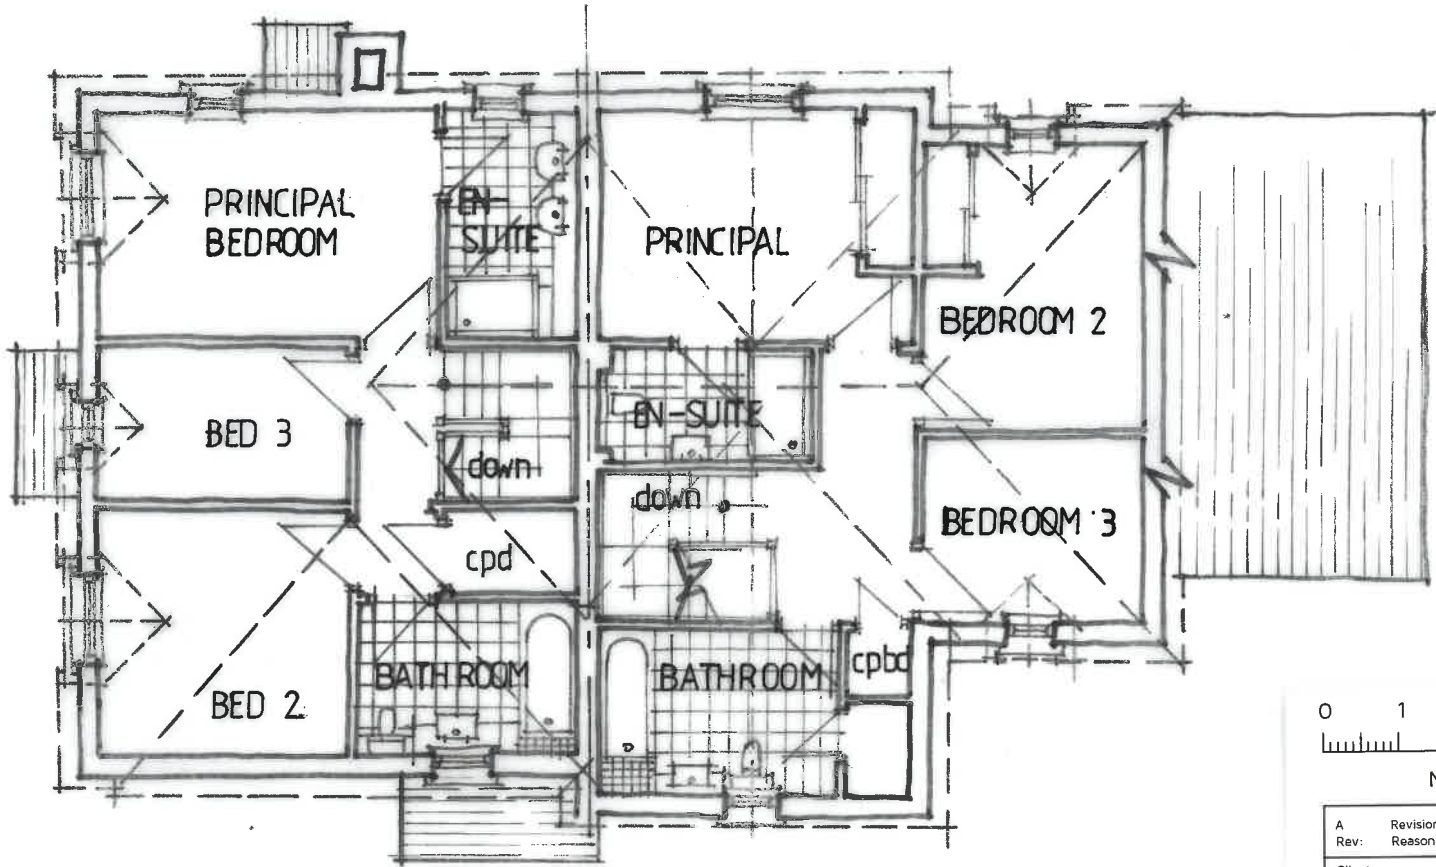

A	Revisions at LPA request	JULY 2020
Rev:	Reason:	Date:
Client:		
MR R HAWKES & MS L ALEXANDER		
Project:		
FOUR OAKS, FOUR OAKS ROAD, HEADCORN, ASHFORD, TN27 9PB		
Title:		
PLOTS 1 AND 2, PROPOSED FLOOR PLANS		
Drawing No:	Rev:	Scale:
DHA/14140/20	A	1:100
Date:	Date:	
	APR 2020	

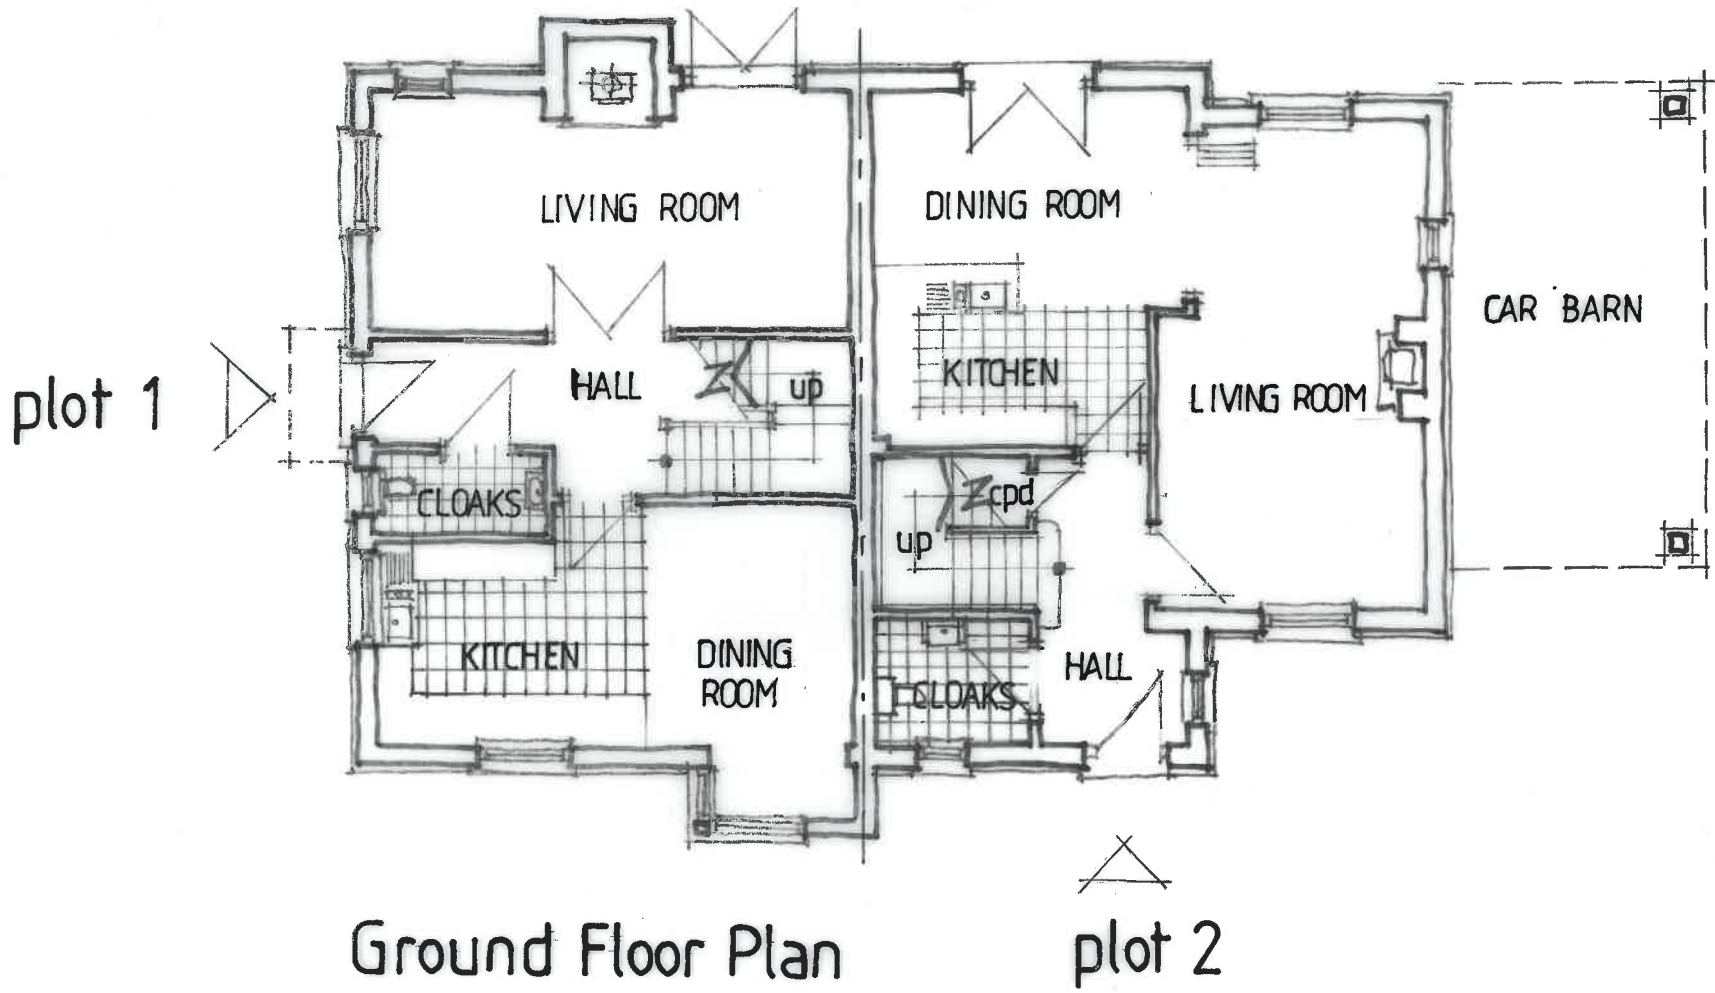

Eclipse House, Eclipse Park, Sittingbourne Road  
Maidstone, Kent, ME14 3EN

t: 01622 776226 f: 01622 776227  
e: info@dhaplanning.co.uk w: www.dhaplanning.co.uk

No reproduction by any method of any part of this document  
is permitted without the consent of the copyright holders.  
Produced for Town and Country planning purposes only.

© Crown Copyright 2019. All rights reserved. Licence Number: 100031961

CAD Reference:

A3