


Do not scale from this drawing.
 This drawing is for planning purposes only. It is not intended to be used for construction purposes. The accuracy of this drawing may be reliant upon survey information provided by third parties. Whilst all reasonable efforts are used to ensure drawings are accurate, **edge** Placemaking Group Ltd accept no responsibility or liability for any reliance placed on, or use of, this plan by anyone for purposes other than those stated above or for errors arising from third party information.

This drawing and the works depicted are the copyright of **edge** Placemaking Group Ltd.


PLANNING

Plot 1
 92.6m² / 997.6ft²


Plot 2
 92.6m² / 997.6ft²

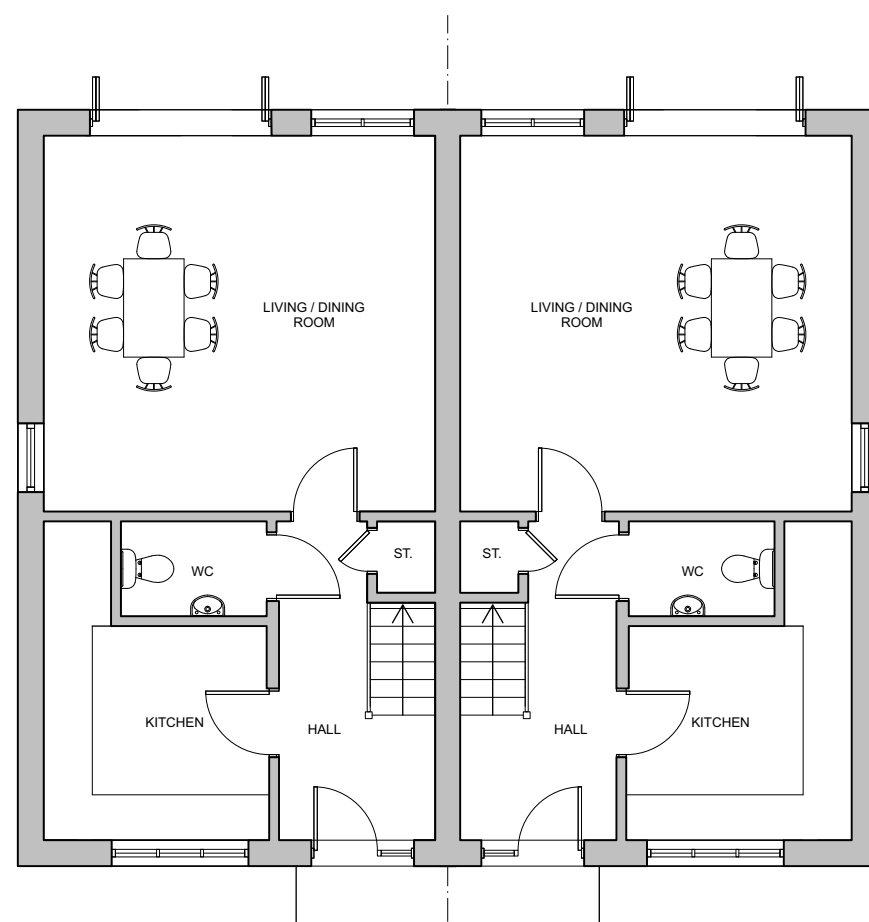

GROUND FLOOR PLAN

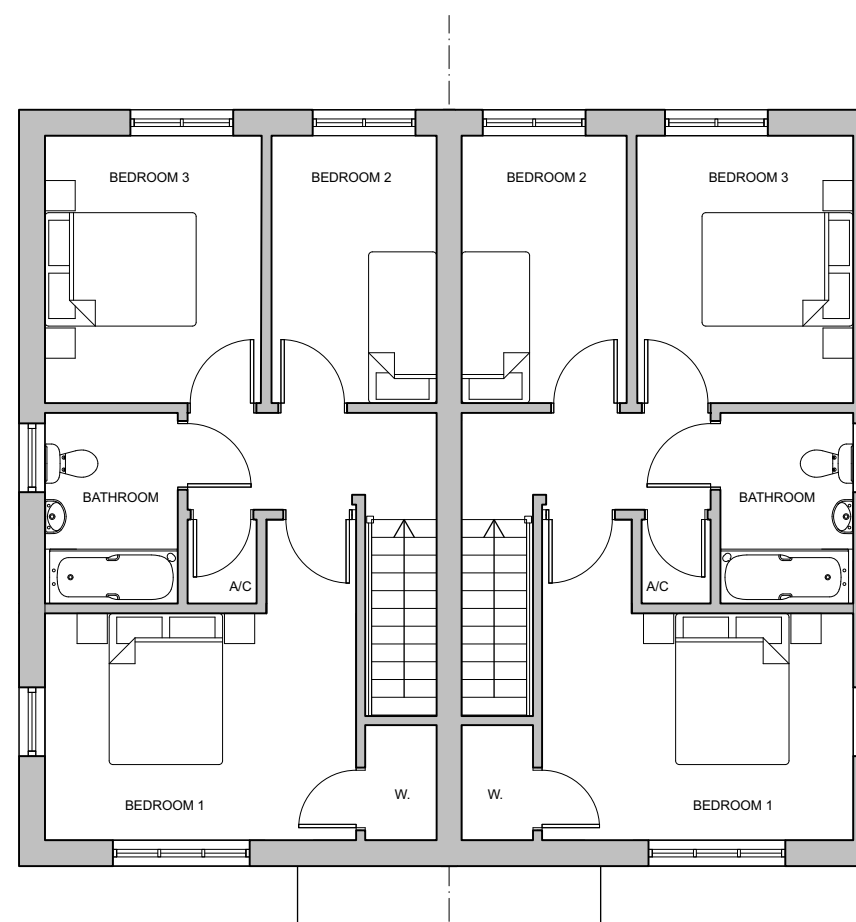

FIRST FLOOR PLAN

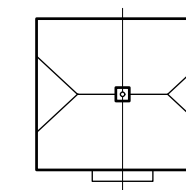

Rev.	Date	Description
A	20.04.21	Updated drawing issue set
B	10.06.21	Change house type

Rev.	Date	Description
------	------	-------------

Land east of New Road
 EGERTON

Plot 1 & 2 Floor Plans

Job ref: 247	Drawing number: P104	Revision: C
-----------------	-------------------------	----------------

Scale: 1:100 @ A3	Date: June 2021
----------------------	--------------------



part of
edge Placemaking Group Ltd
 Company Reg No: 11447550 VAT No: 299072069

Suite 2
 7 Buttermarket
 Thame
 Oxfordshire
 OX9 3EW

01865 522395
 enquiries@edgeUD.co.uk
 www.edgeUD.co.uk

