




# Wealden Homes

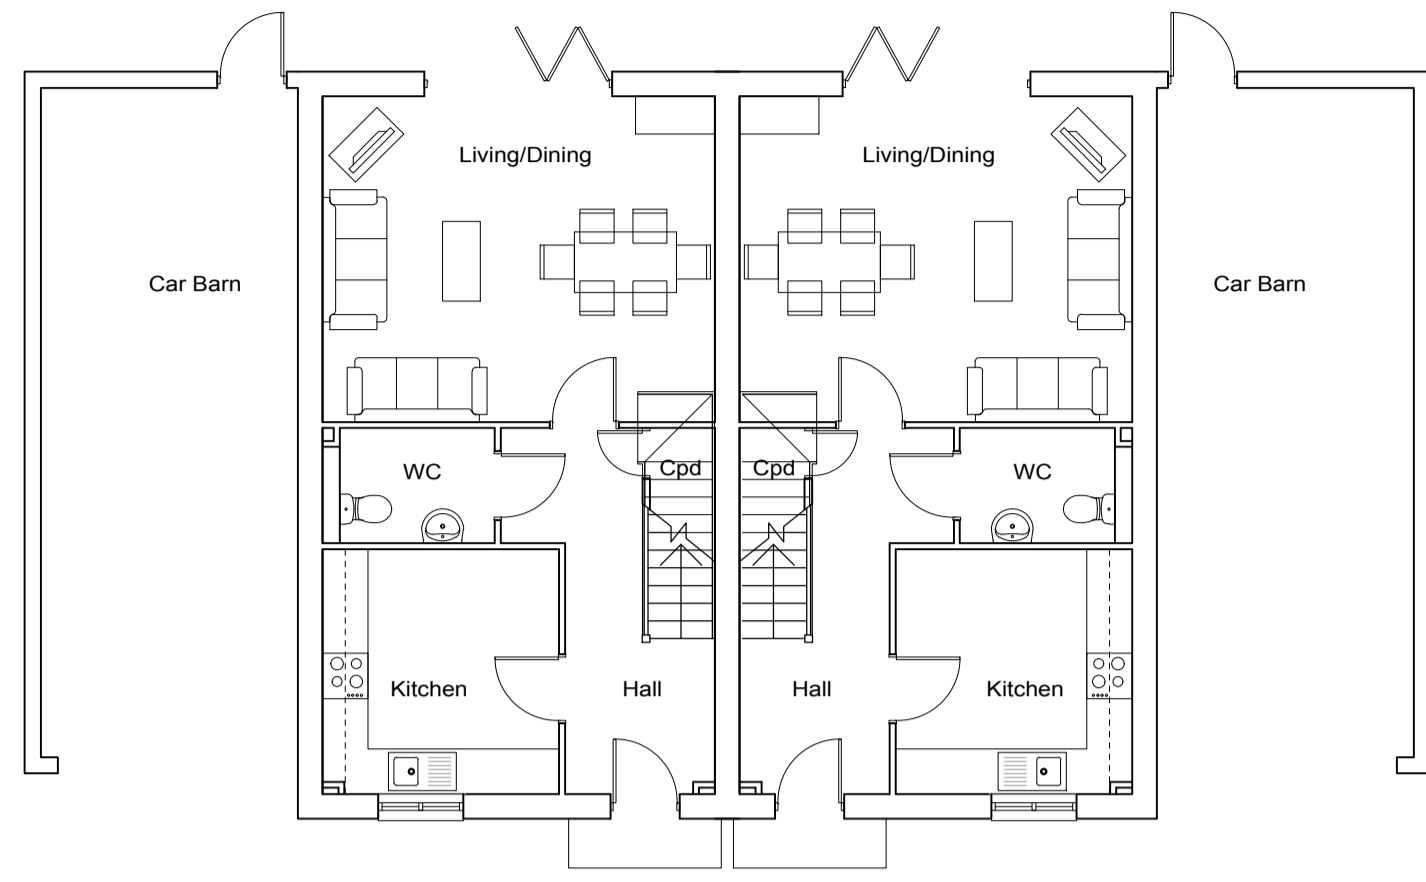

Ground Floor Plan

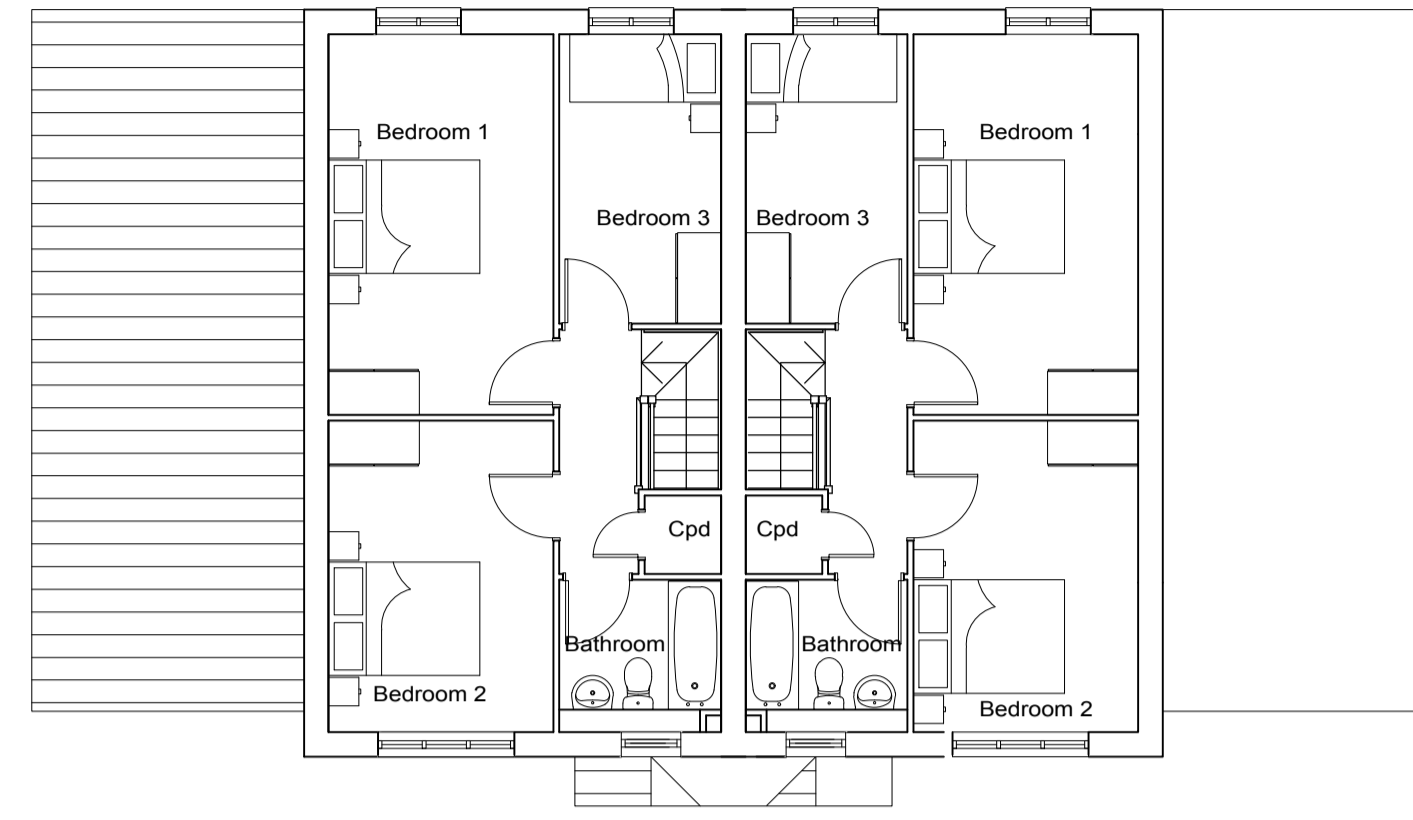

First Floor Plan

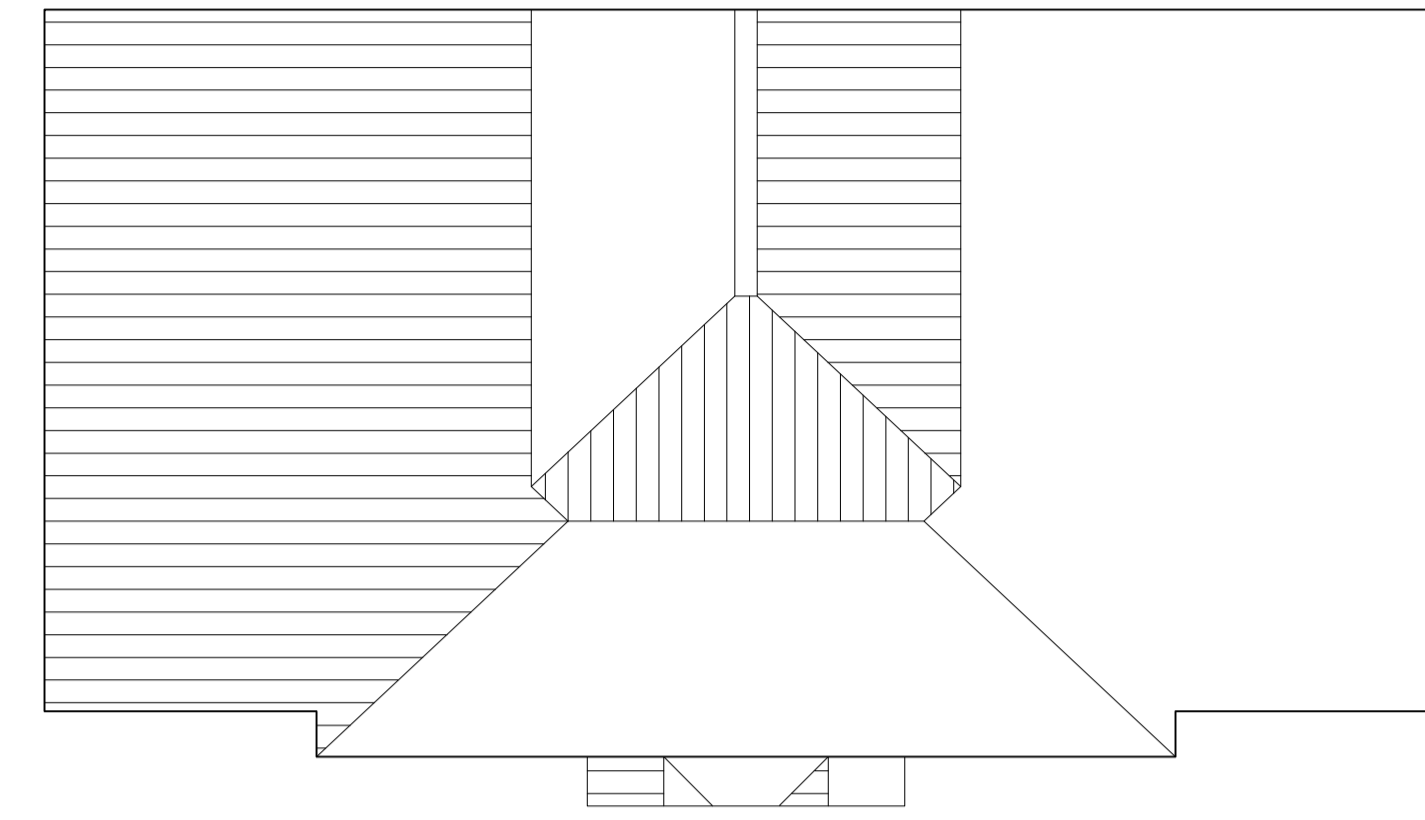


Roof Plan



Front Elevation



Rear Elevation

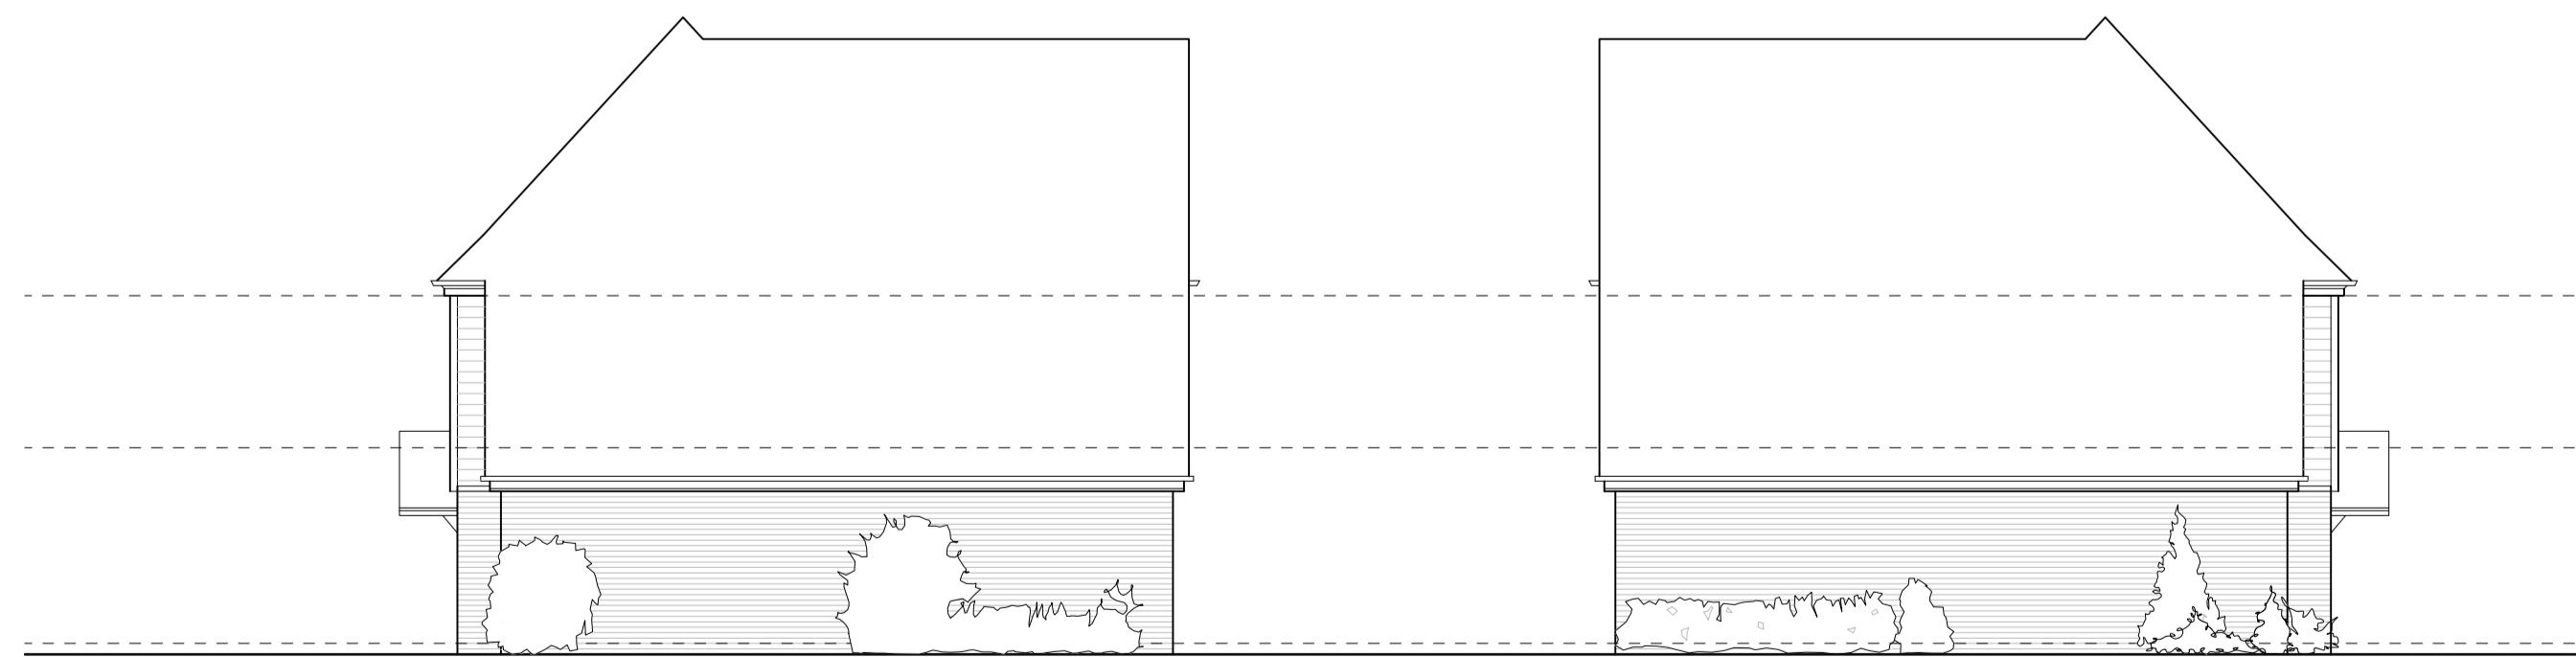

Side Elevation

Side Elevation

NOTES:  
Do Not Scale.  
Report all discrepancies, errors and omissions.  
Verify all dimensions on site before commencing any work on site or preparing shop drawings.  
All materials, components and workmanship are to comply with the relevant British Standards, Codes of Practice, and appropriate manufacturers recommendations that from time to time shall apply.  
For all specialist work, see relevant drawings.  
This drawing and design are copyright of Clague LLP  
Registration number OC335948.

Rev	Date	Description
P1	2016/02/09	Planning Submission Issue

Project Title  
**Wealden Homes**  
Proposed residential development at  
Bentlett's Scrap Yard  
Claygate Road

Drawing Description  
**3 Bed Semi**  
**Plots 1 & 2**  
**Plans & Elevations**

Scale	Drawn by
1:100 @ A1	JN
Date	Checked by
January 2016	MC

**CLAGUE ARCHITECTS**

62 Burgate, Canterbury  
Kent CT1 2BH 01227 762060  
1 Kinsbourne Court, Luton Road,  
Harpenden, Hertfordshire AL5 3BL 01582 765102  
4th Floor, 99 Charterhouse Street  
London EC1M 6HR 0203 597 6112

CANTERBURY LONDON HARPENDEN

Drawing Number	Revision
22504A/500	P1

Proposed Residential Development at Bentlett's Scrap Yard, Claygate Road

