



NOTES:  
 Do Not Scale.  
 Report all discrepancies, errors and omissions.  
 Verify all dimensions on site before commencing any work on site or preparing shop drawings.  
 All materials, components and workmanship are to comply with the relevant British Standards, Codes of Practice, and appropriate manufacturers recommendations that from time to time shall apply.  
 For all specialist work, see relevant drawings.  
 This drawing and design are copyright of Clague LLP  
 Registration number OC335948.


Rev	Date	Description
P1	2016/02/09	Planning Submission Issue
P2	2016/06/30	Amended following layout amendments

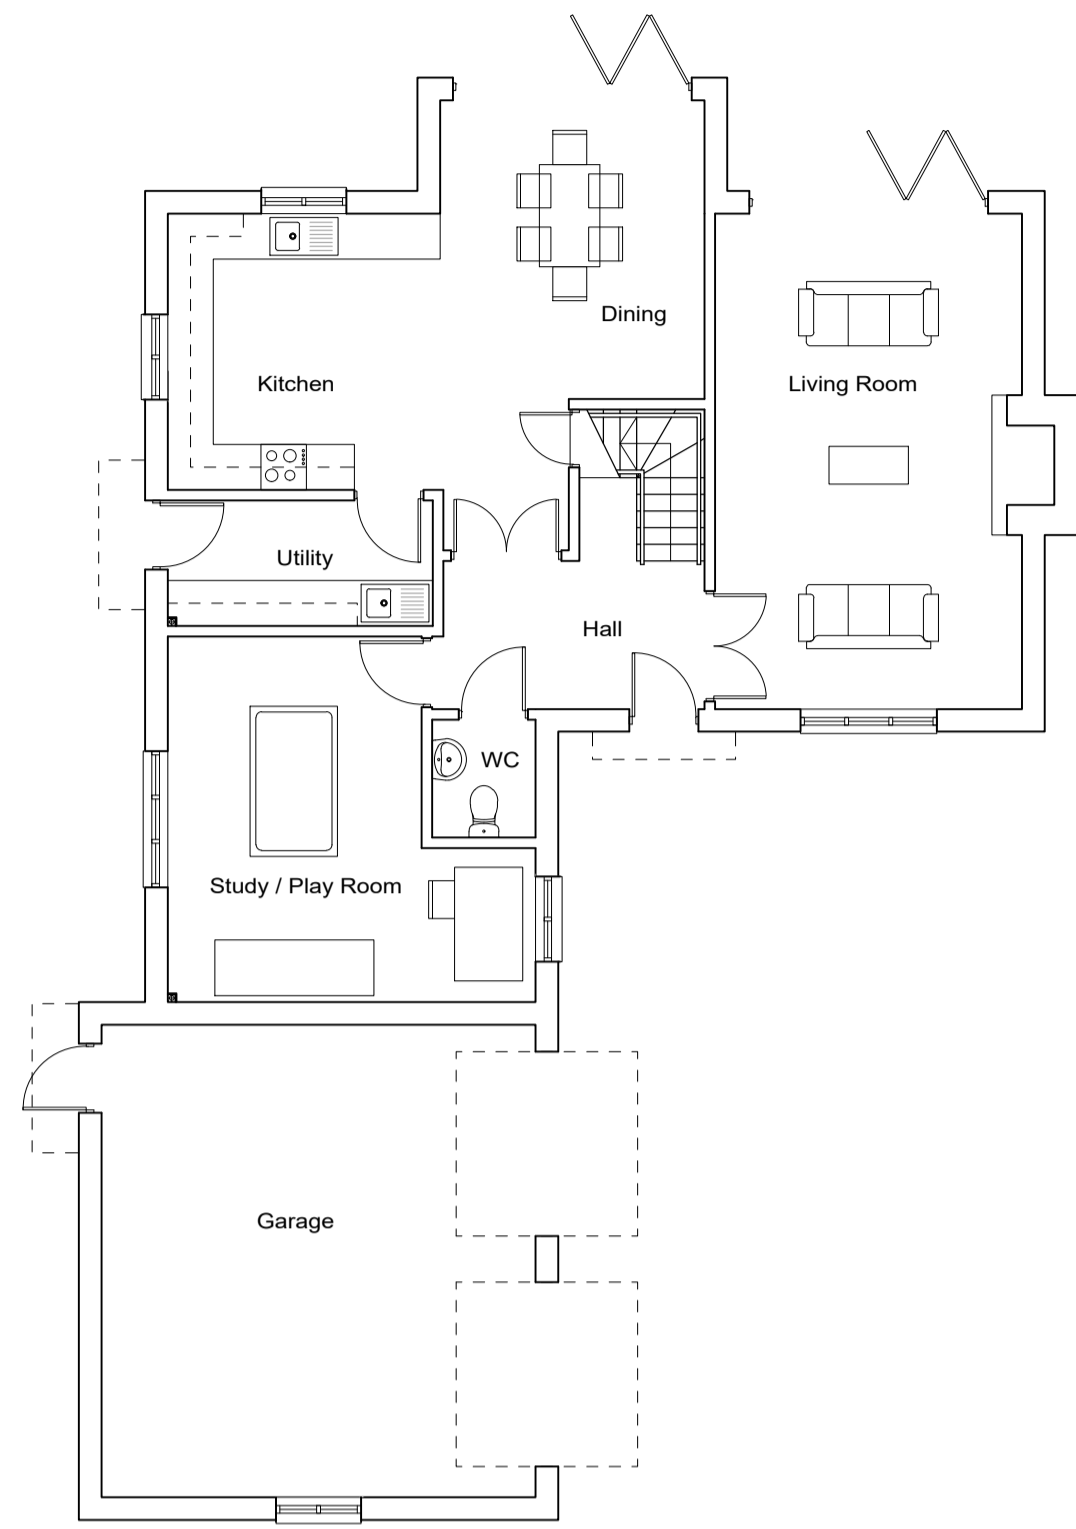

Ground Floor Plan

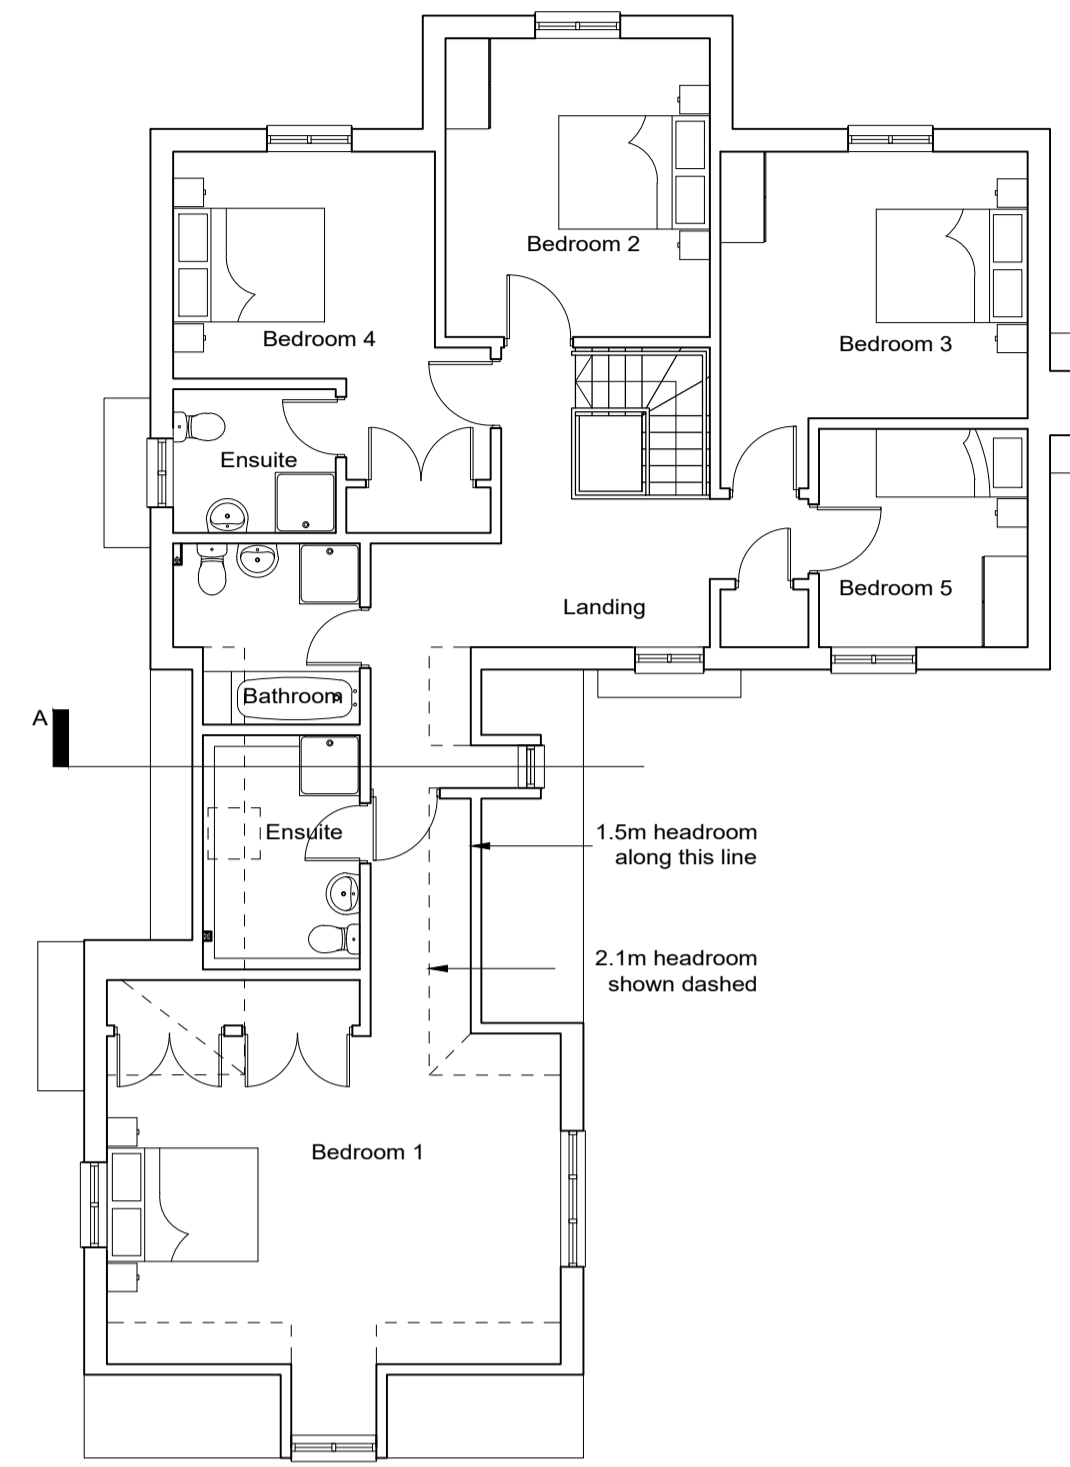

First Floor Plan

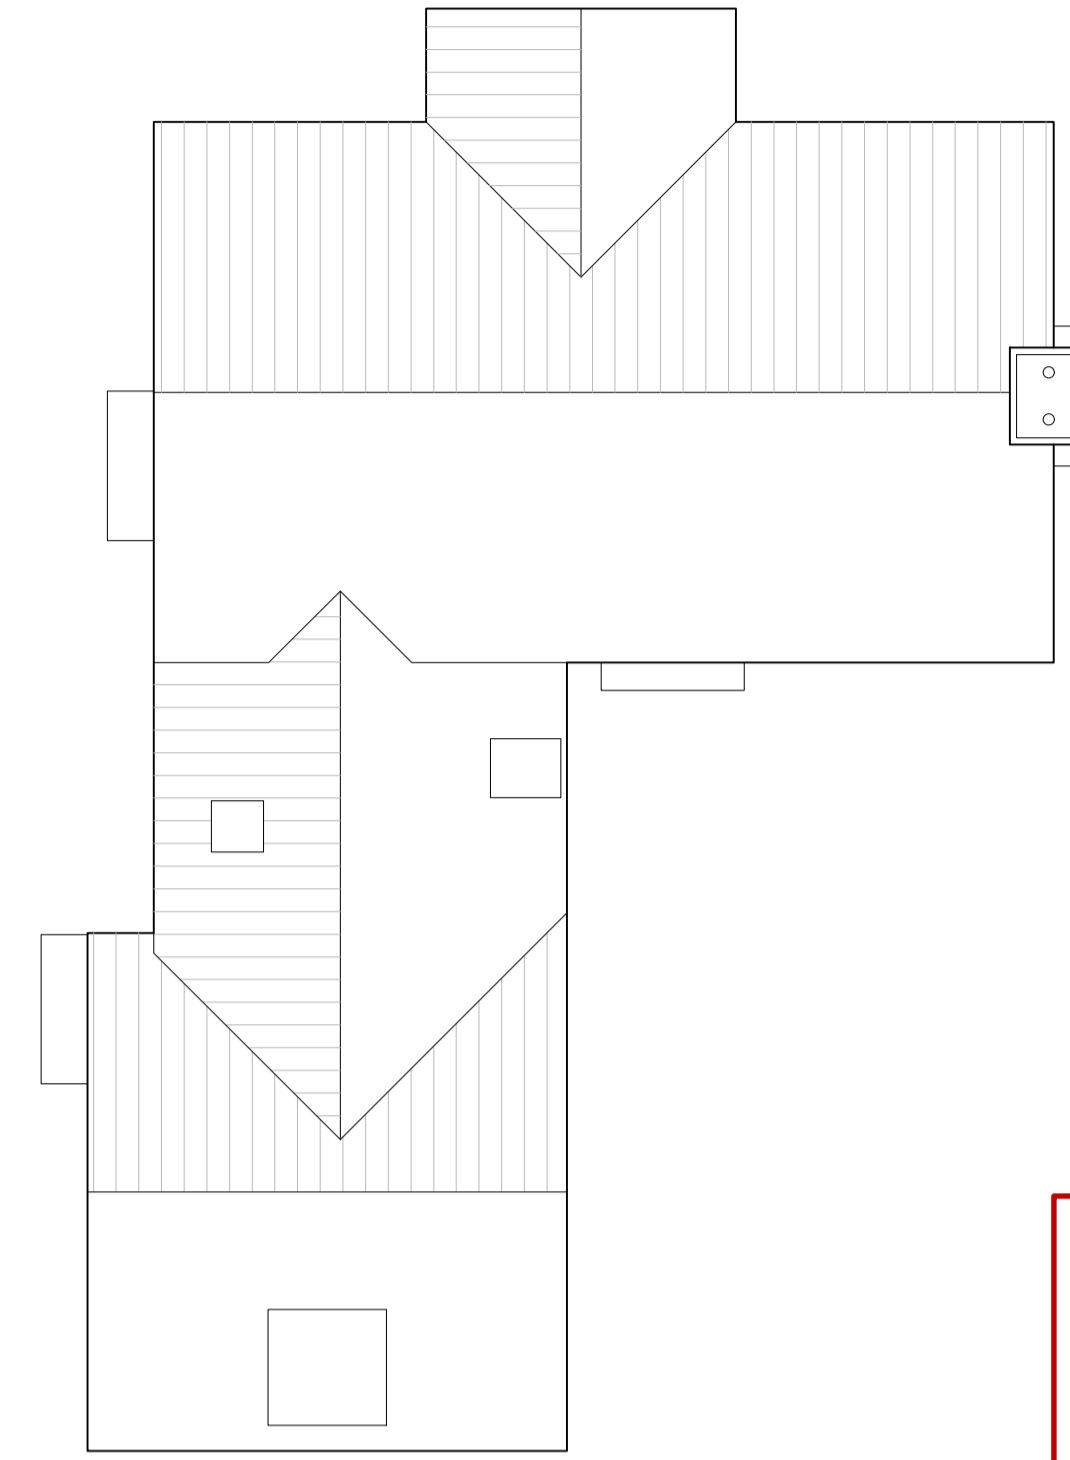

Roof Plan

**AMENDED**



Front Elevation



Rear Elevation



Side Elevation



Side Elevation



Section A-A

Project Title  
**Wealden Homes**  
 Proposed residential development at  
 Bentlett's Scrap Yard  
 Claygate Road

Drawing Description  
**5 Bed Detached**  
**Plots 15 & 20**  
**Plans & Elevations**

Scale  
**1:100 @ A1**  
 Date  
**January 2016**  
 Drawn by  
**JN**  
 Checked by  
**MC**

**CLAGUE ARCHITECTS**

62 Burgate, Canterbury  
 Kent CT1 2BH 01227 762060  
 1 Kinsbourne Court, Luton Road,  
 Harpenden, Hertfordshire AL5 3BL 01582 765102  
 4th Floor, 99 Charterhouse Street  
 London EC1M 6HR 0203 597 6112

CANTERBURY LONDON HARPENDEN

Drawing Number  
**22504A/505**  
 Revision  
**P2**

