

Do not scale from this drawing.
 This drawing is for planning purposes only. It is not intended to be used for construction purposes. The accuracy of this drawing may be reliant upon survey information provided by third parties. Whilst all reasonable efforts are used to ensure drawings are accurate, **edge** Placemaking Group Ltd accept no responsibility or liability for any reliance placed on, or use of, this plan by anyone for purposes other than those stated above or for errors arising from third party information.

This drawing and the works depicted are the copyright of **edge** Placemaking Group Ltd.

PLANNING

Materials


Walls: 'Wealden' style brick stock

Windows: White aluminium clad timber

Roof: Artificial slate tile




FRONT ELEVATION

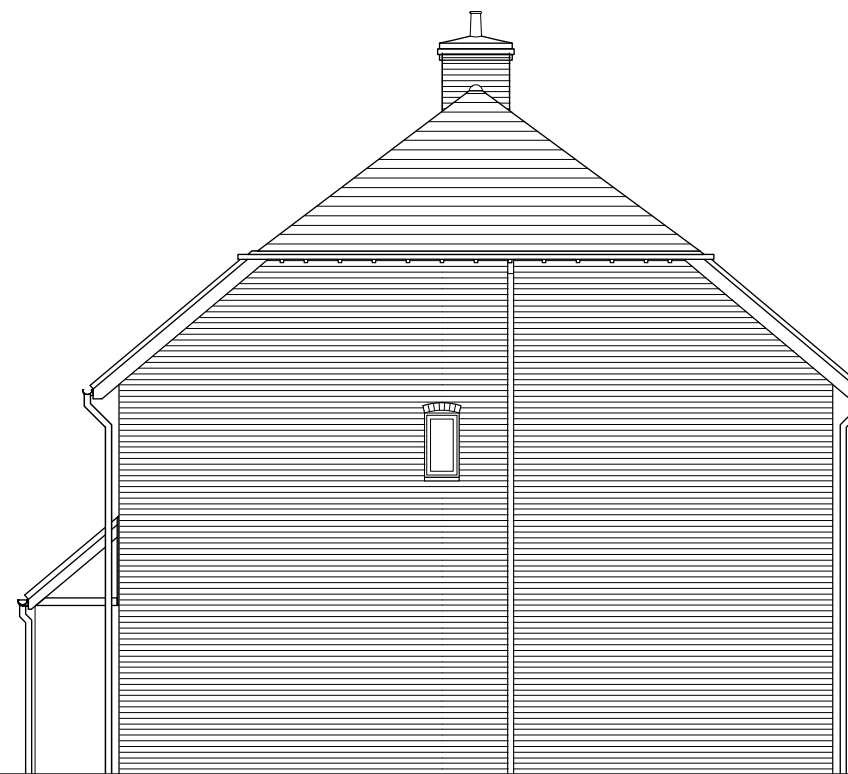


SIDE ELEVATION



REAR ELEVATION

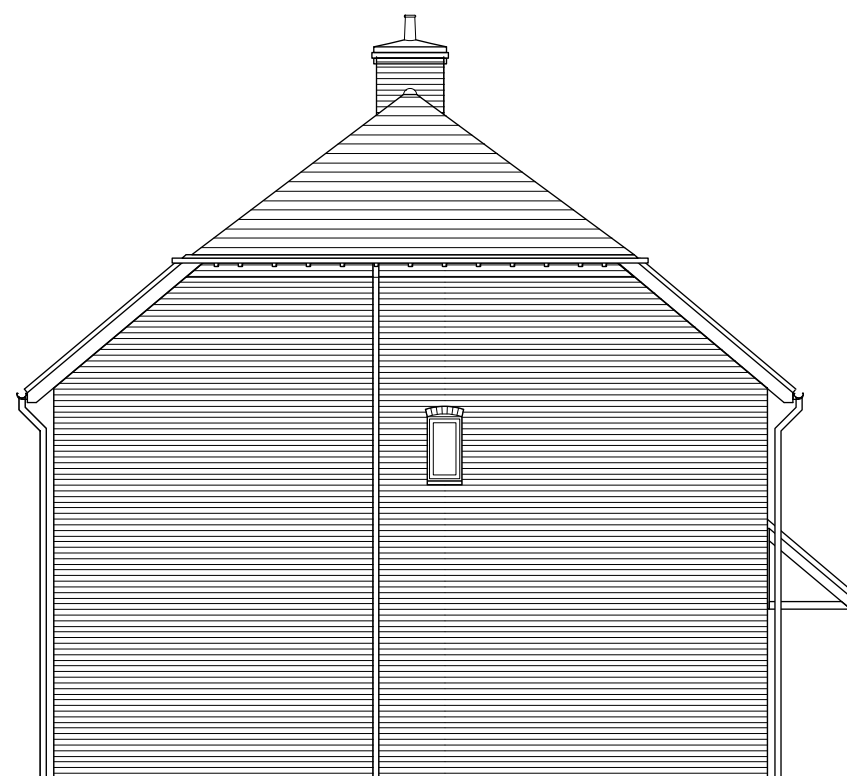

SIDE ELEVATION

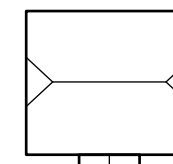

A 20.10.21 Updated drawing issue set

Rev.	Date	Description

Land east of New Road
EGERTON

**Plot 3 & 4
Elevations**

Job ref: 247	Drawing number: P103	Revision: B
-----------------	-------------------------	----------------

Scale: 1:100 @ A3	Date: April 2021
----------------------	---------------------



part of
edge Placemaking Group Ltd
 Company Reg No: 11447550 VAT No: 299072069

Suite 2
7 Buttermarket
Thame
Oxfordshire
OX9 3EW

01865 522395
enquiries@edgeUD.co.uk
www.edgeUD.co.uk

