



ROOF PLAN
Scale 1:100

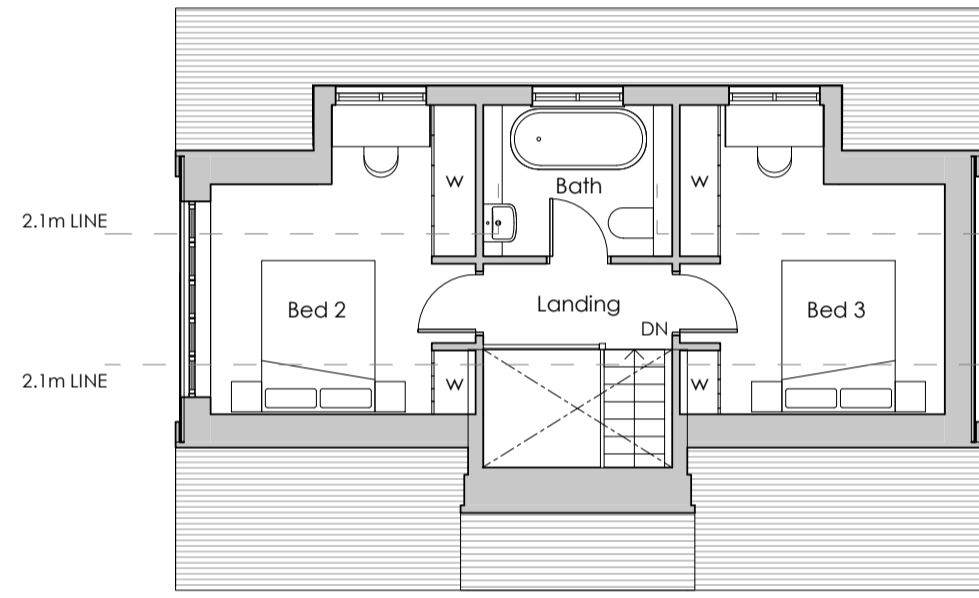


FIRST FLOOR PLAN
Scale 1:100

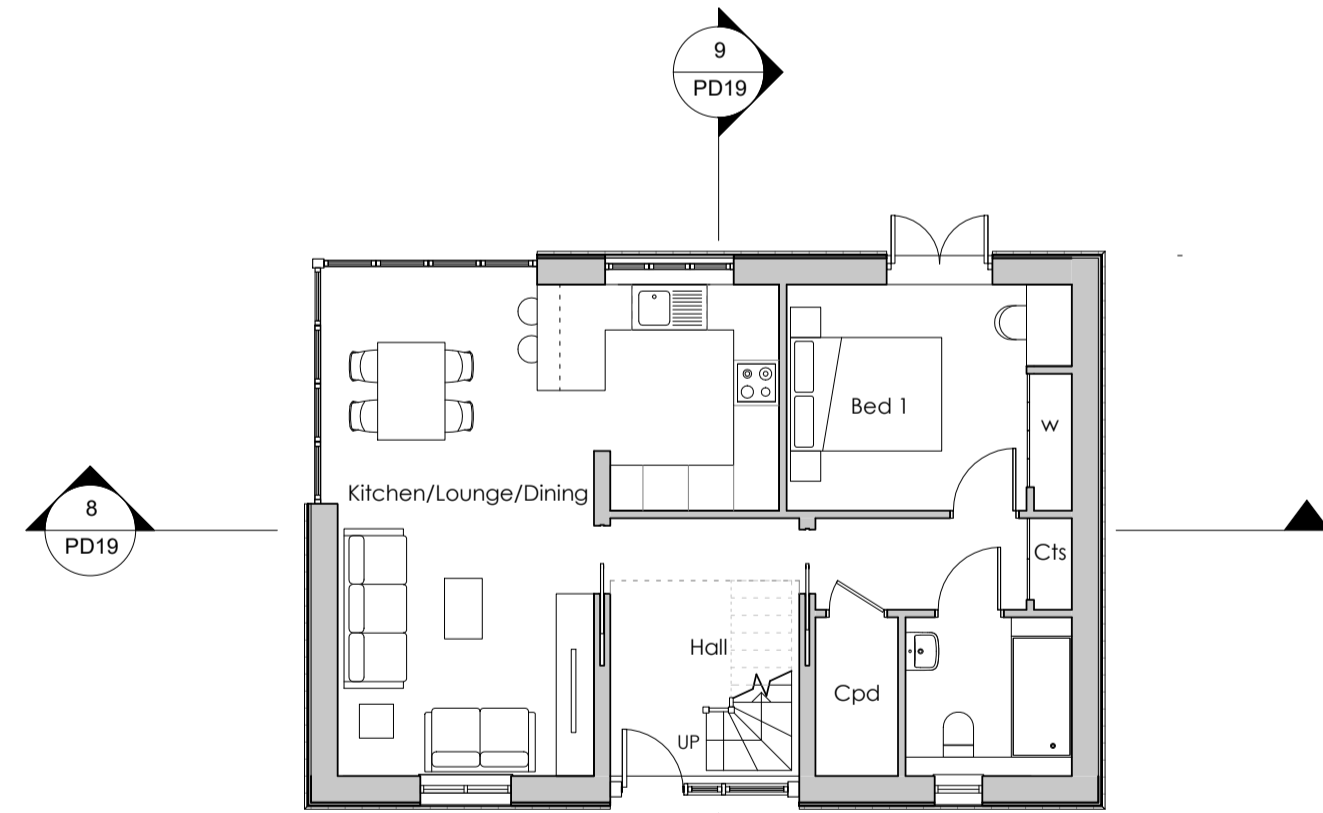

GROUND FLOOR PLAN
Scale 1:100



PLOT 4 & 5 - FRONT (NORTH) ELEVATION
Scale 1:100

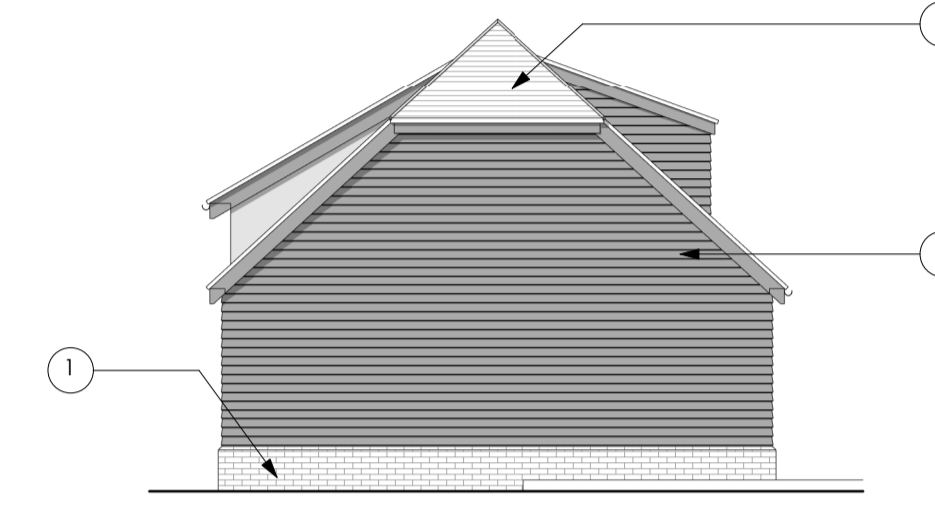


PLOT 4 & 5 - SIDE (WEST) ELEVATION
Scale 1:100




PLOT 4 & 5 - REAR (SOUTH) ELEVATION
Scale 1:100



PLOT 4 & 5 - SIDE (EAST) ELEVATION
Scale 1:100

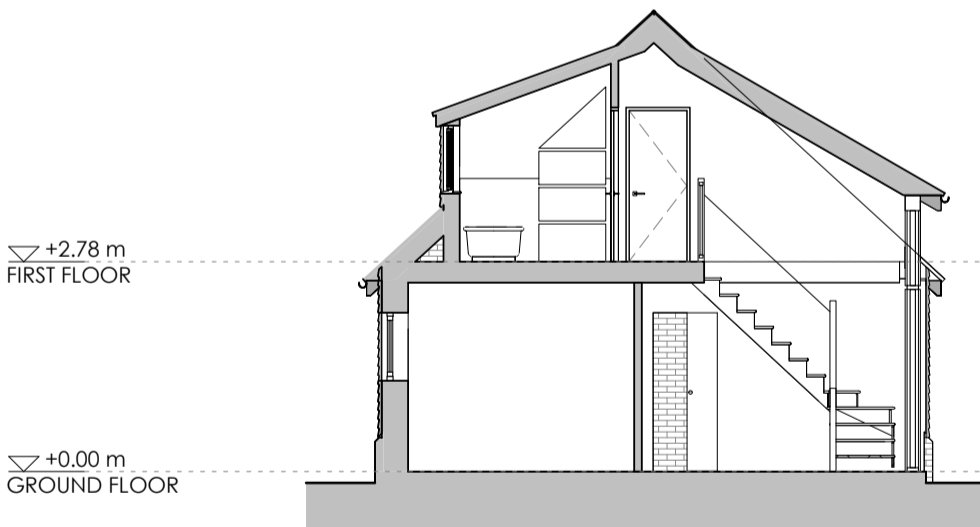


SECTION 1
Scale 1:100

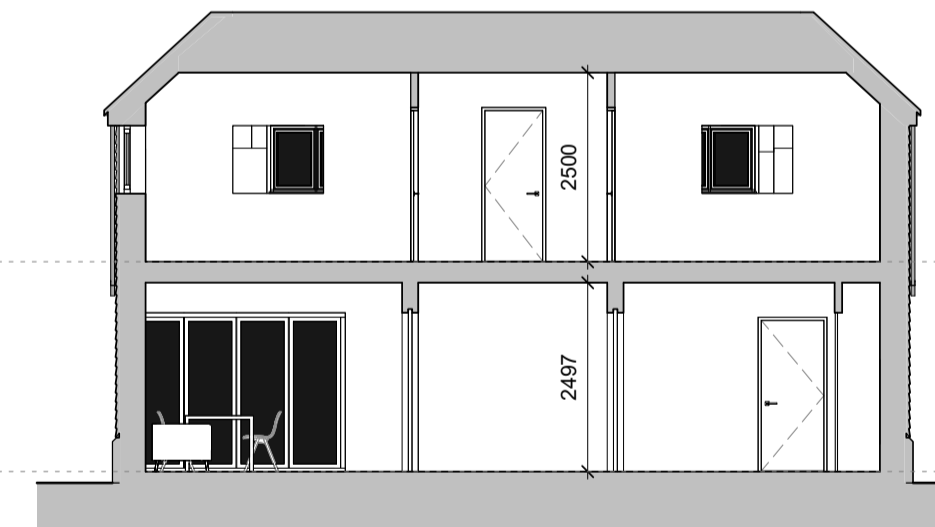

SECTION 2
Scale 1:100

MATERIALS SCHEDULE	
①	RED BRICK PLINTH
②	BLACK WEATHERBOARD
③	BLACK WINDOWS / DOORS
④	SLATE

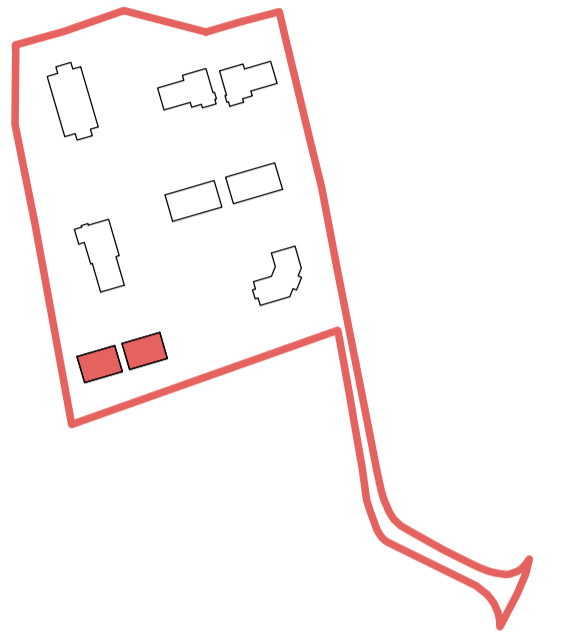

Rev	Date	Comments
PLANNING		
CLIENT Williams Group LTD		
PROJECT Culls Farm Dean Street Maidstone ME15 0PS		
TITLE PLOT 4 & 5 (Handed) PROPOSED PLANS, ELEVATIONS & SECTIONS		
PROJECT NO. 5990	DATE AUGUST 2020	
DRAWING NO. 5990 - PD19	REVISION	
SCALE As indicated@ A1	DRAWN TH/RD	CHECKED RR
<small>Nepiclar House, London Road, Woltham Heath, TN15 7RS phone: 01732 753333 fax: 01732 753334 info@offsetarchitects.co.uk www.offsetarchitects.com</small>		
		offset architects

PLANNING

CLIENT
Williams Group LTD

PROJECT
Culls Farm
Dean Street
Maidstone
ME15 0PS

TITLE
PLOT 4 & 5 (Handed)
PROPOSED PLANS,
ELEVATIONS & SECTIONS

PROJECT NO. DATE
5990 AUGUST 2020

DRAWING NO. REVISION
5990 - PD19

SCALE DRAWN CHECKED
As indicated@ A1 TH/RD RR

