




West Elevation

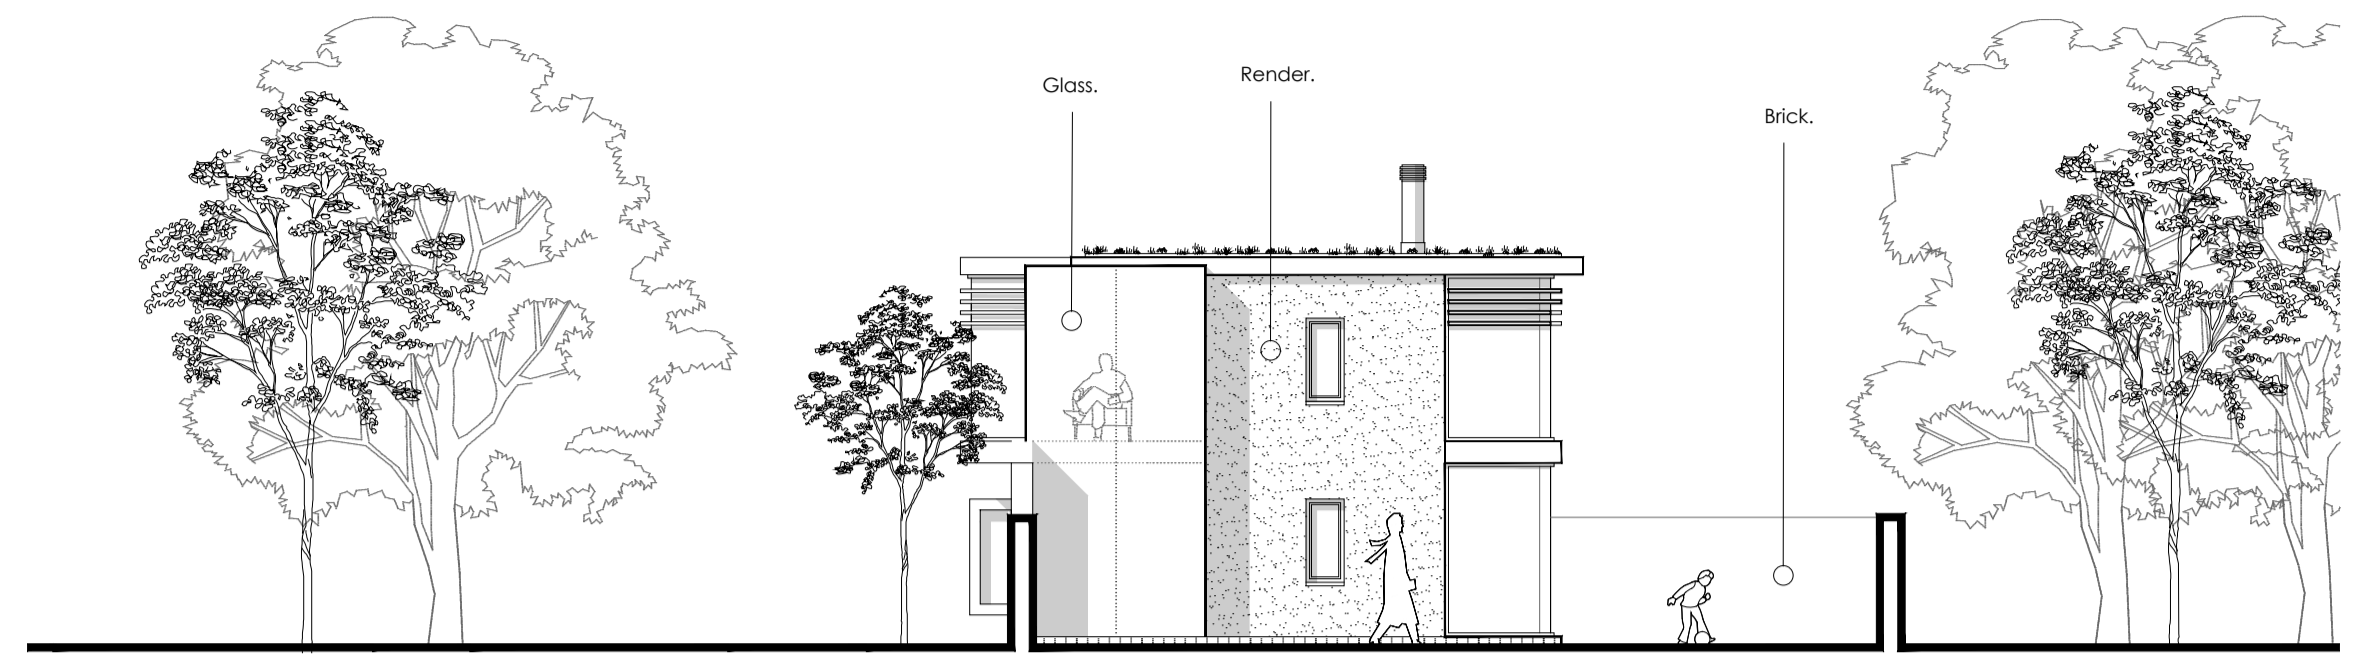


South Elevation

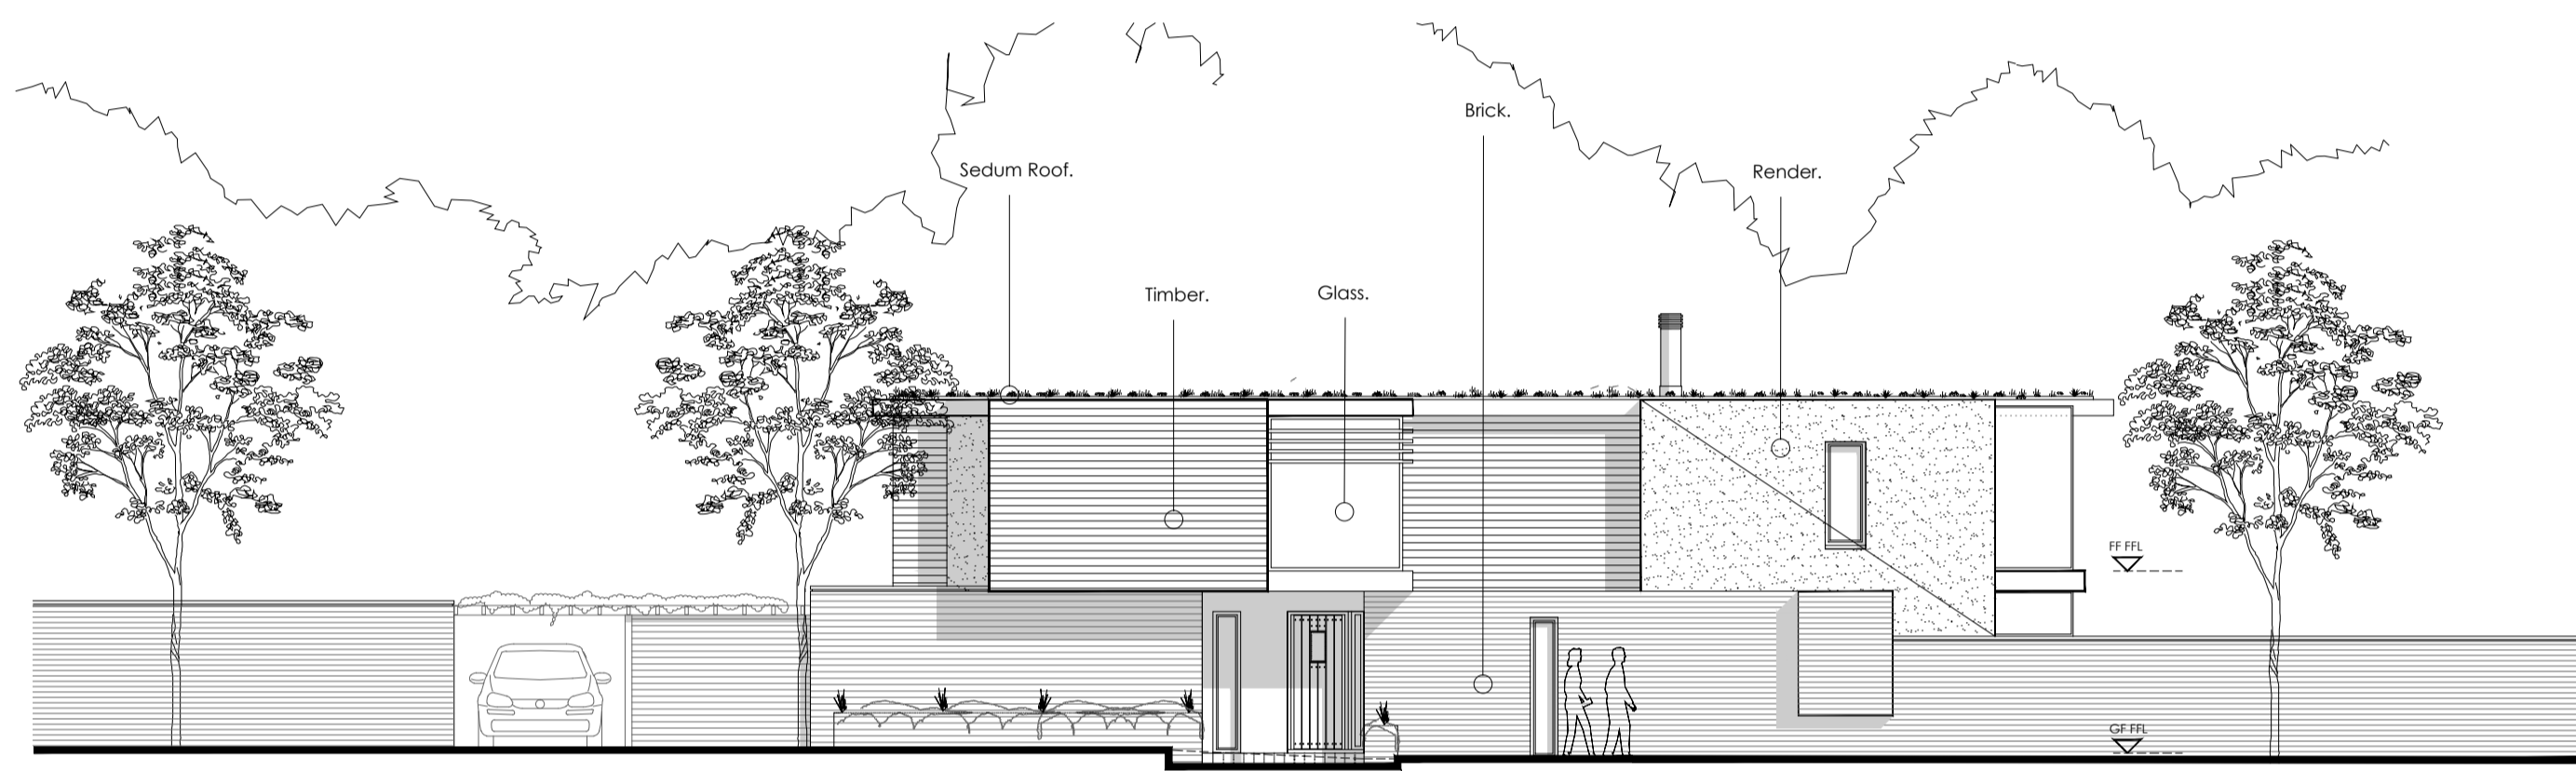


East Elevation

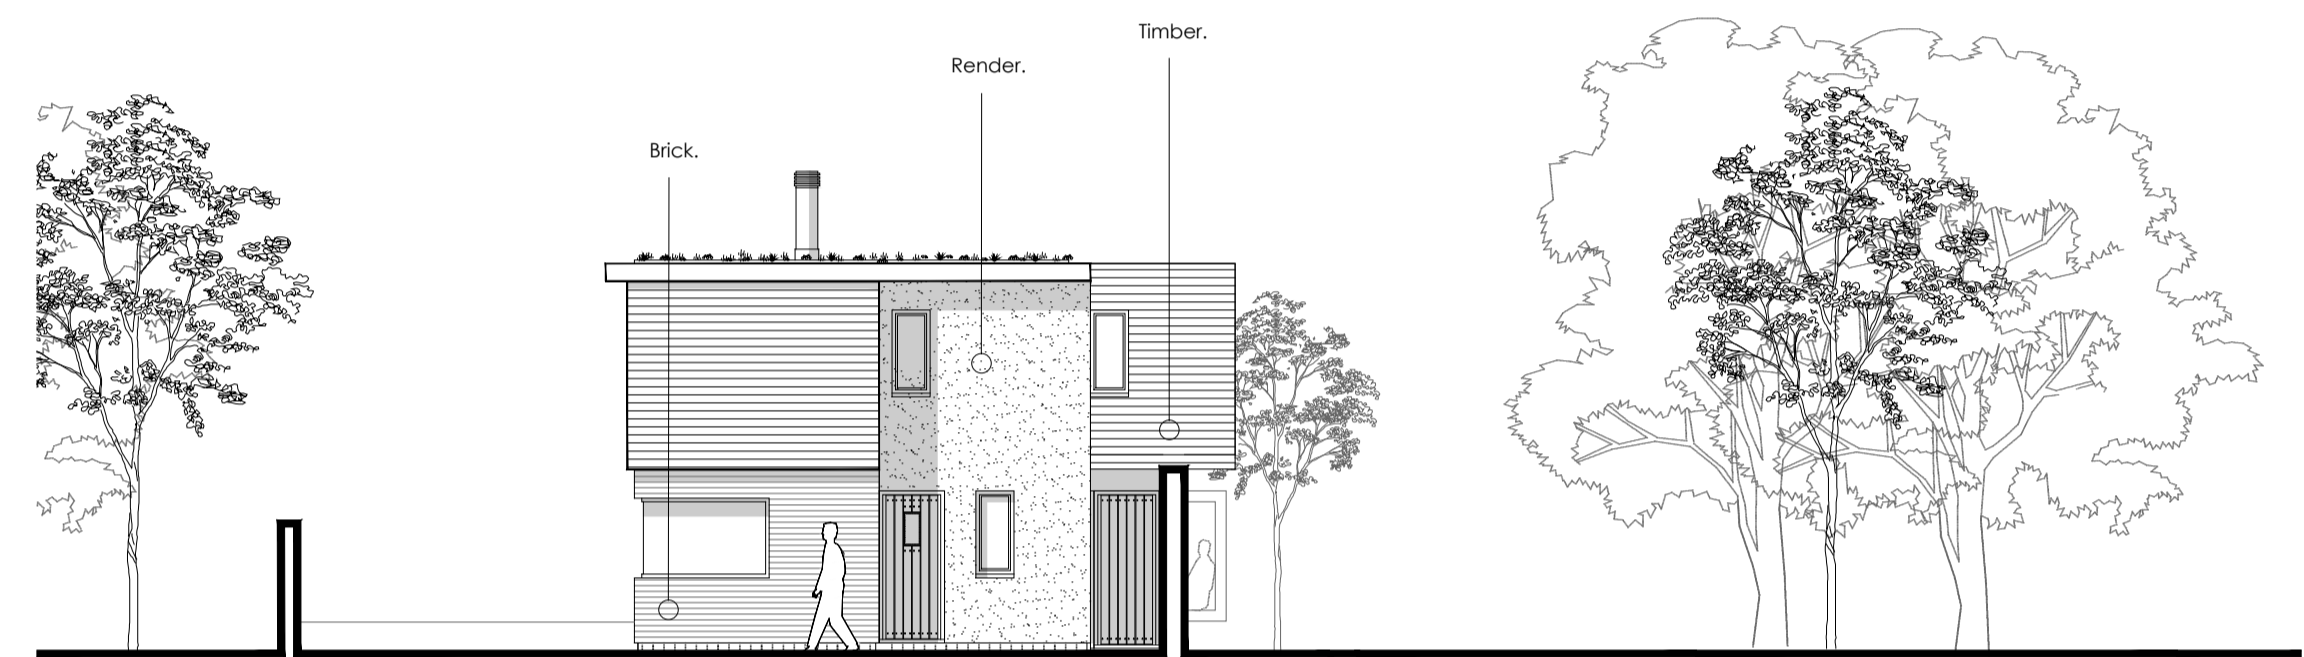

North Elevation

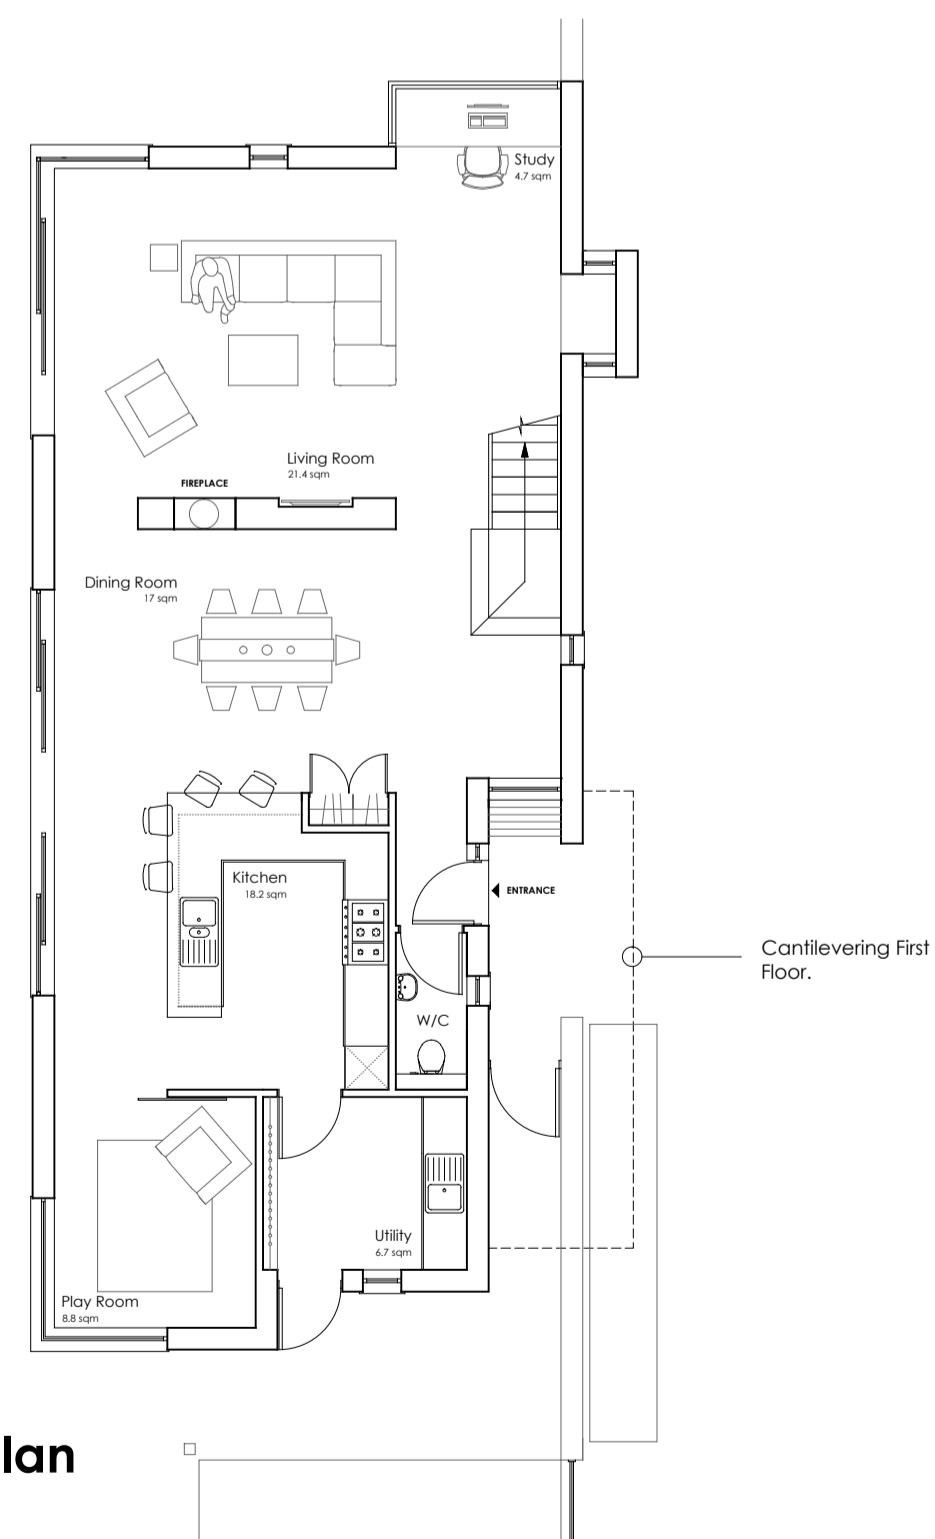


Ground Floor Plan

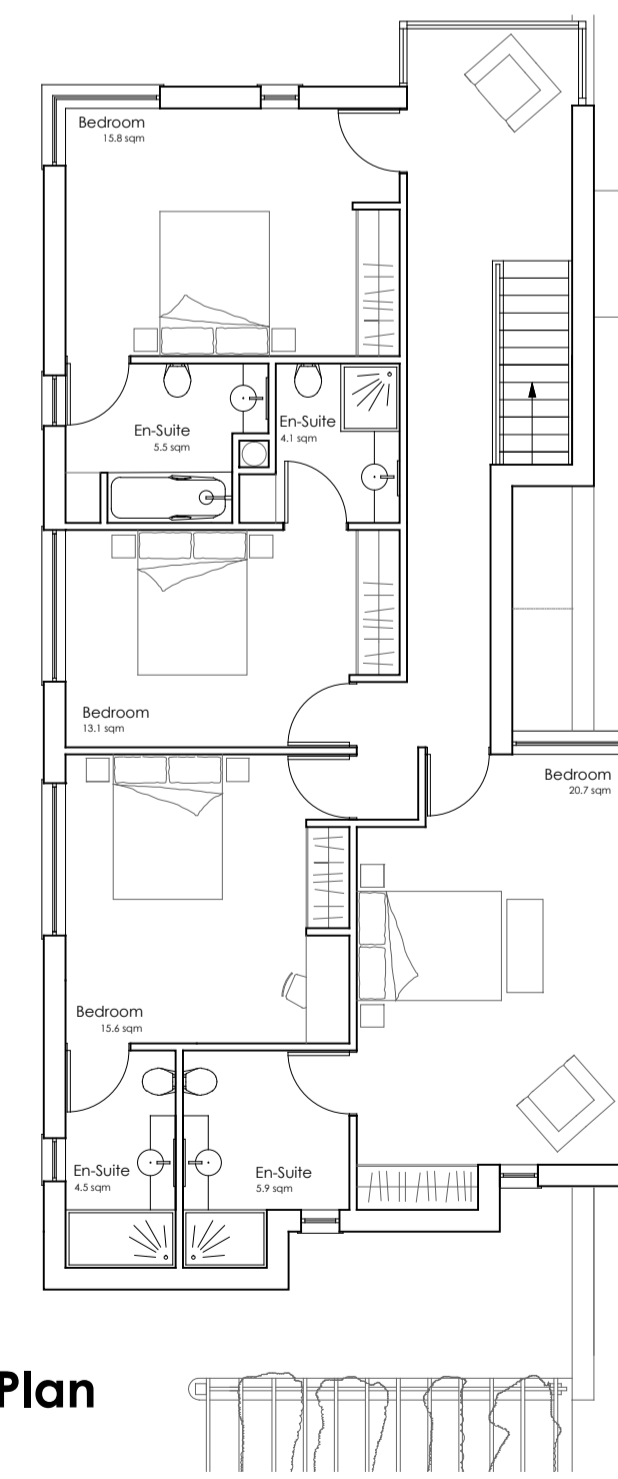

First Floor Plan



KEY PLAN (nts)

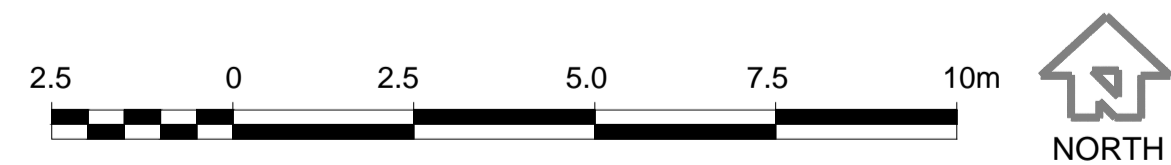

PROPOSED RESIDENTIAL DEVELOPMENT AT WIERTON MANOR, WIERTON PLACE, BOUGHTON MONCHELSEA, MAIDSTONE ME17 4JW
PROPOSED ENABLING SCHEME
Unit 23

This drawing is the copyright of **guy holloway** architects and should not be copied or reproduced without written consent.
 All dimensions are to be checked on site prior to fabrication and the Architect should be notified of any discrepancy.

Revisions	Date
A. Amendments to Unit 23 (building rotated)	28.07.15

Project	Proposed Residential Development of Wierton Place		
Client	Wierton Place Homes Ltd.		
Title	Proposed Unit 23 Plans & Elevations		
Scale	Date	Drawn	Chkd
1:100	Nov 2010	TMH	

guy holloway	
<small>London Phoenix Yard 45 Kings Cross Road London WC1X 9UN T +44 (0)1303 26515 F +44 (0)1303 26214 E london@guyholloway.co.uk W www.guyholloway.co.uk</small>	
<small>Kent The Tramway Stables Ramsgate Road Hythe Kent CT21 5BG T +44 (0)1303 26515 F +44 (0)1303 26214 E kent@guyholloway.co.uk W www.guyholloway.co.uk</small>	
Drawing Number	Revision
09.79.120	A