




North Elevation

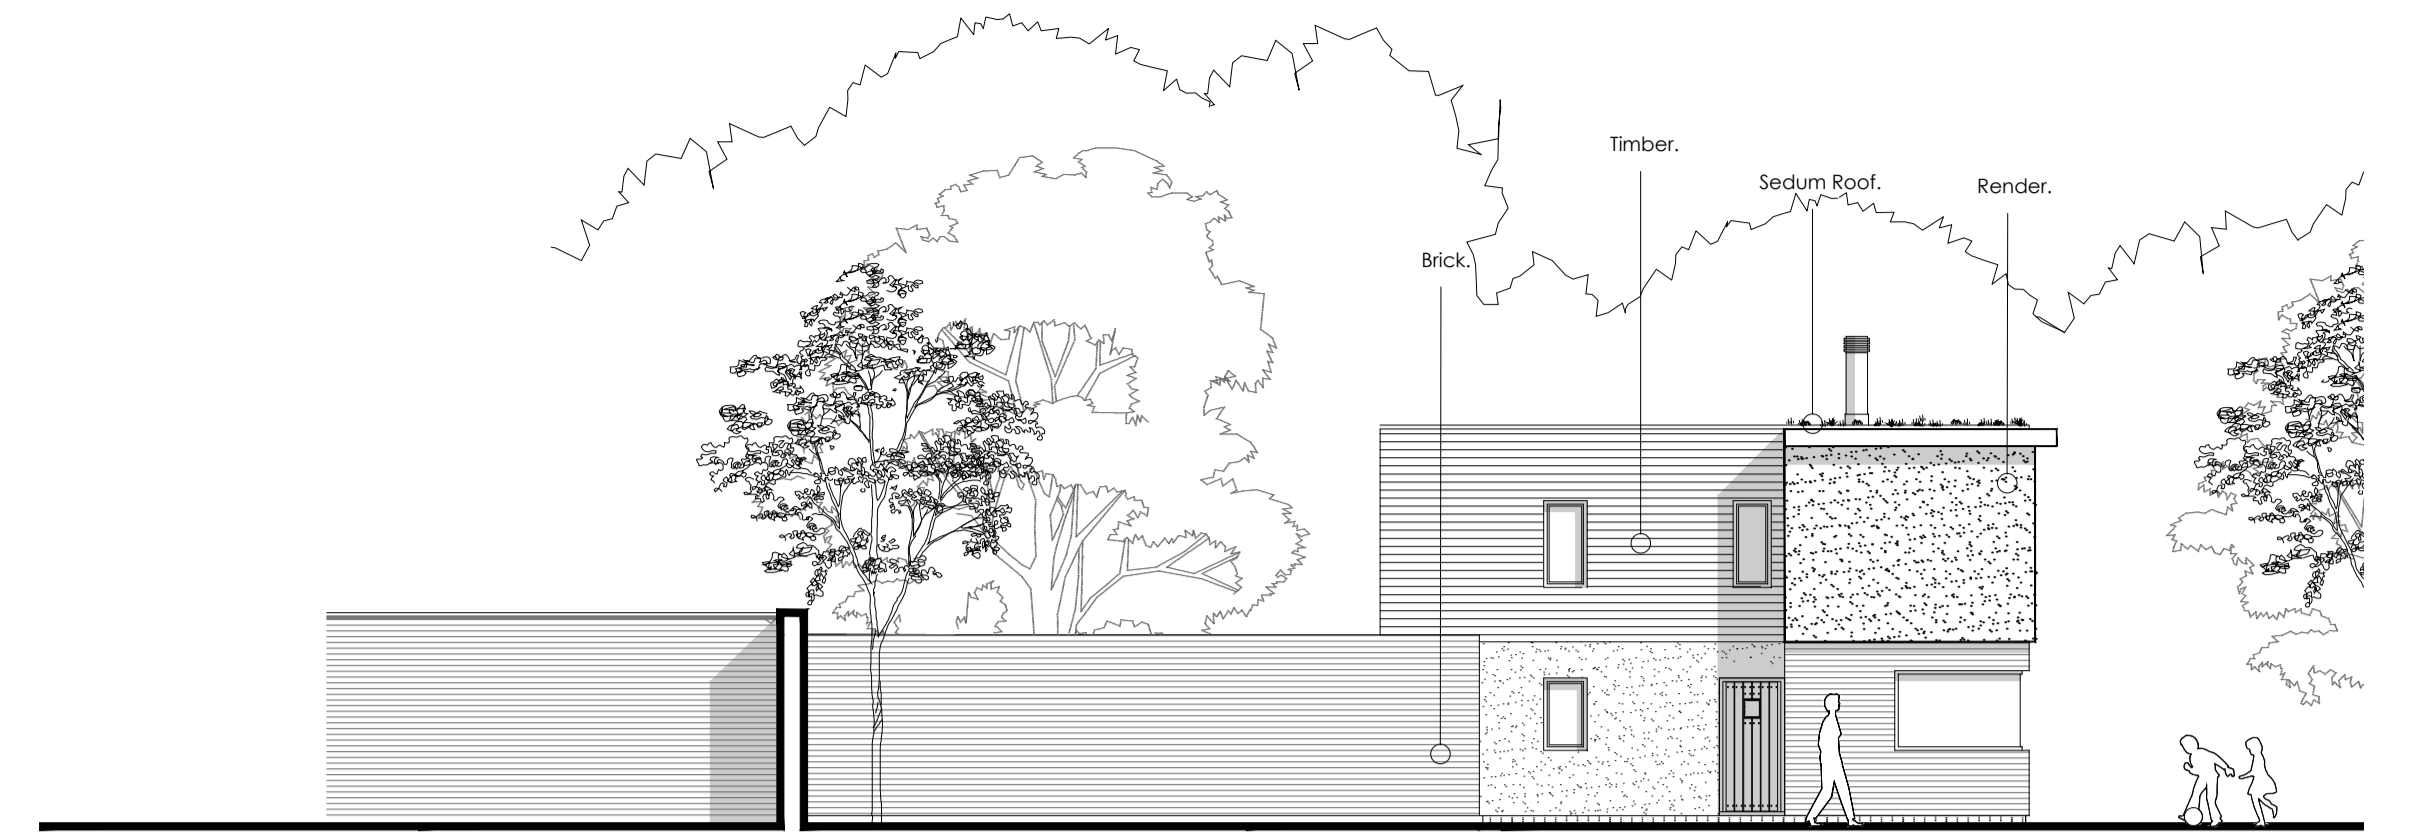


West Elevation

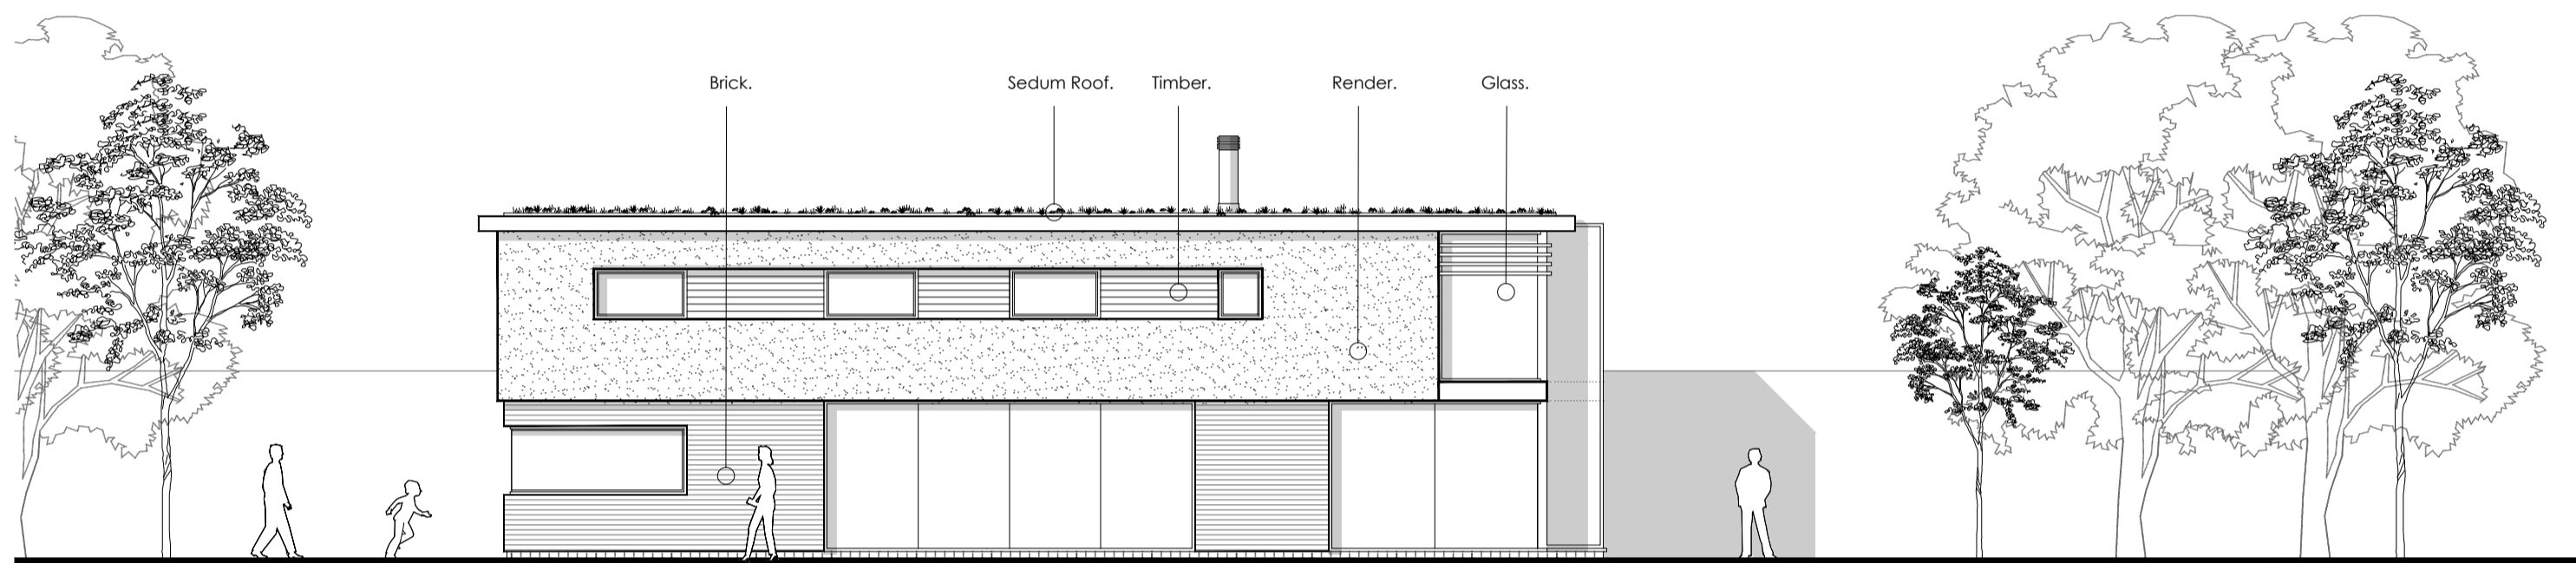


South Elevation

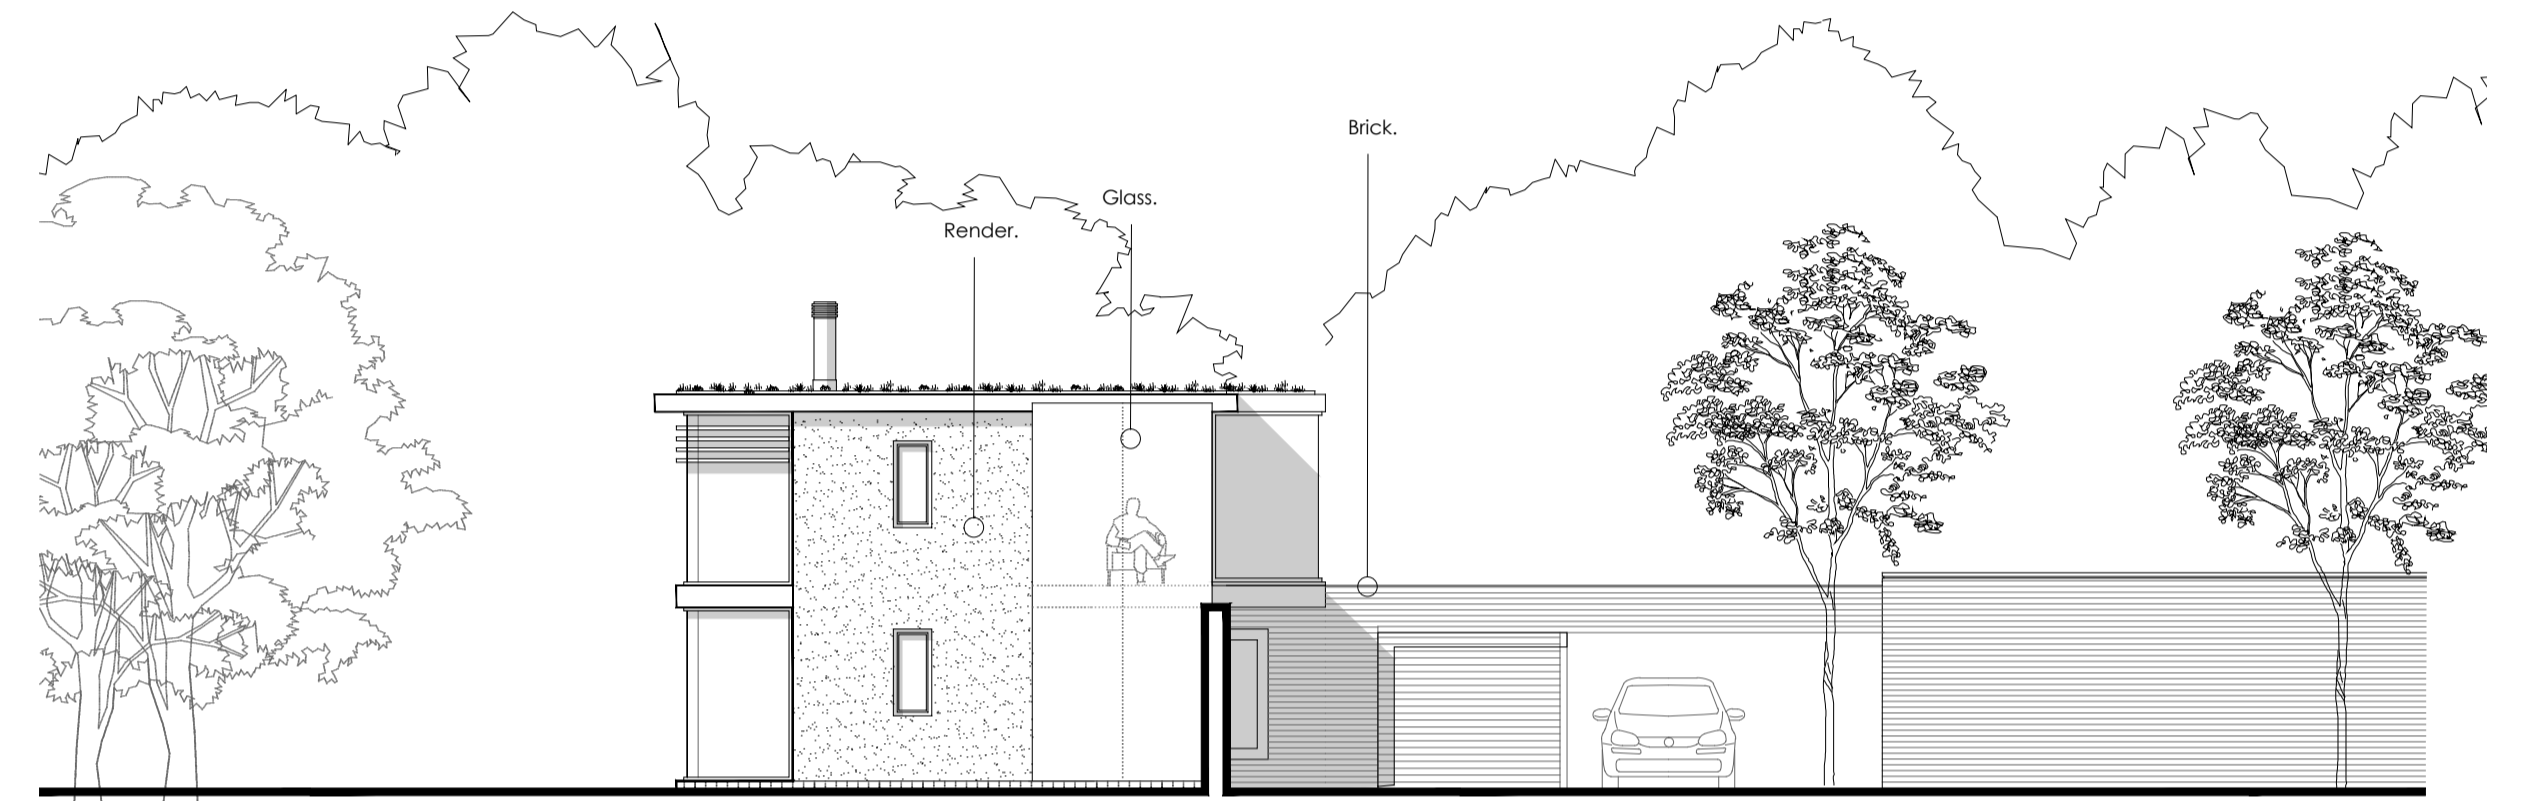

East Elevation

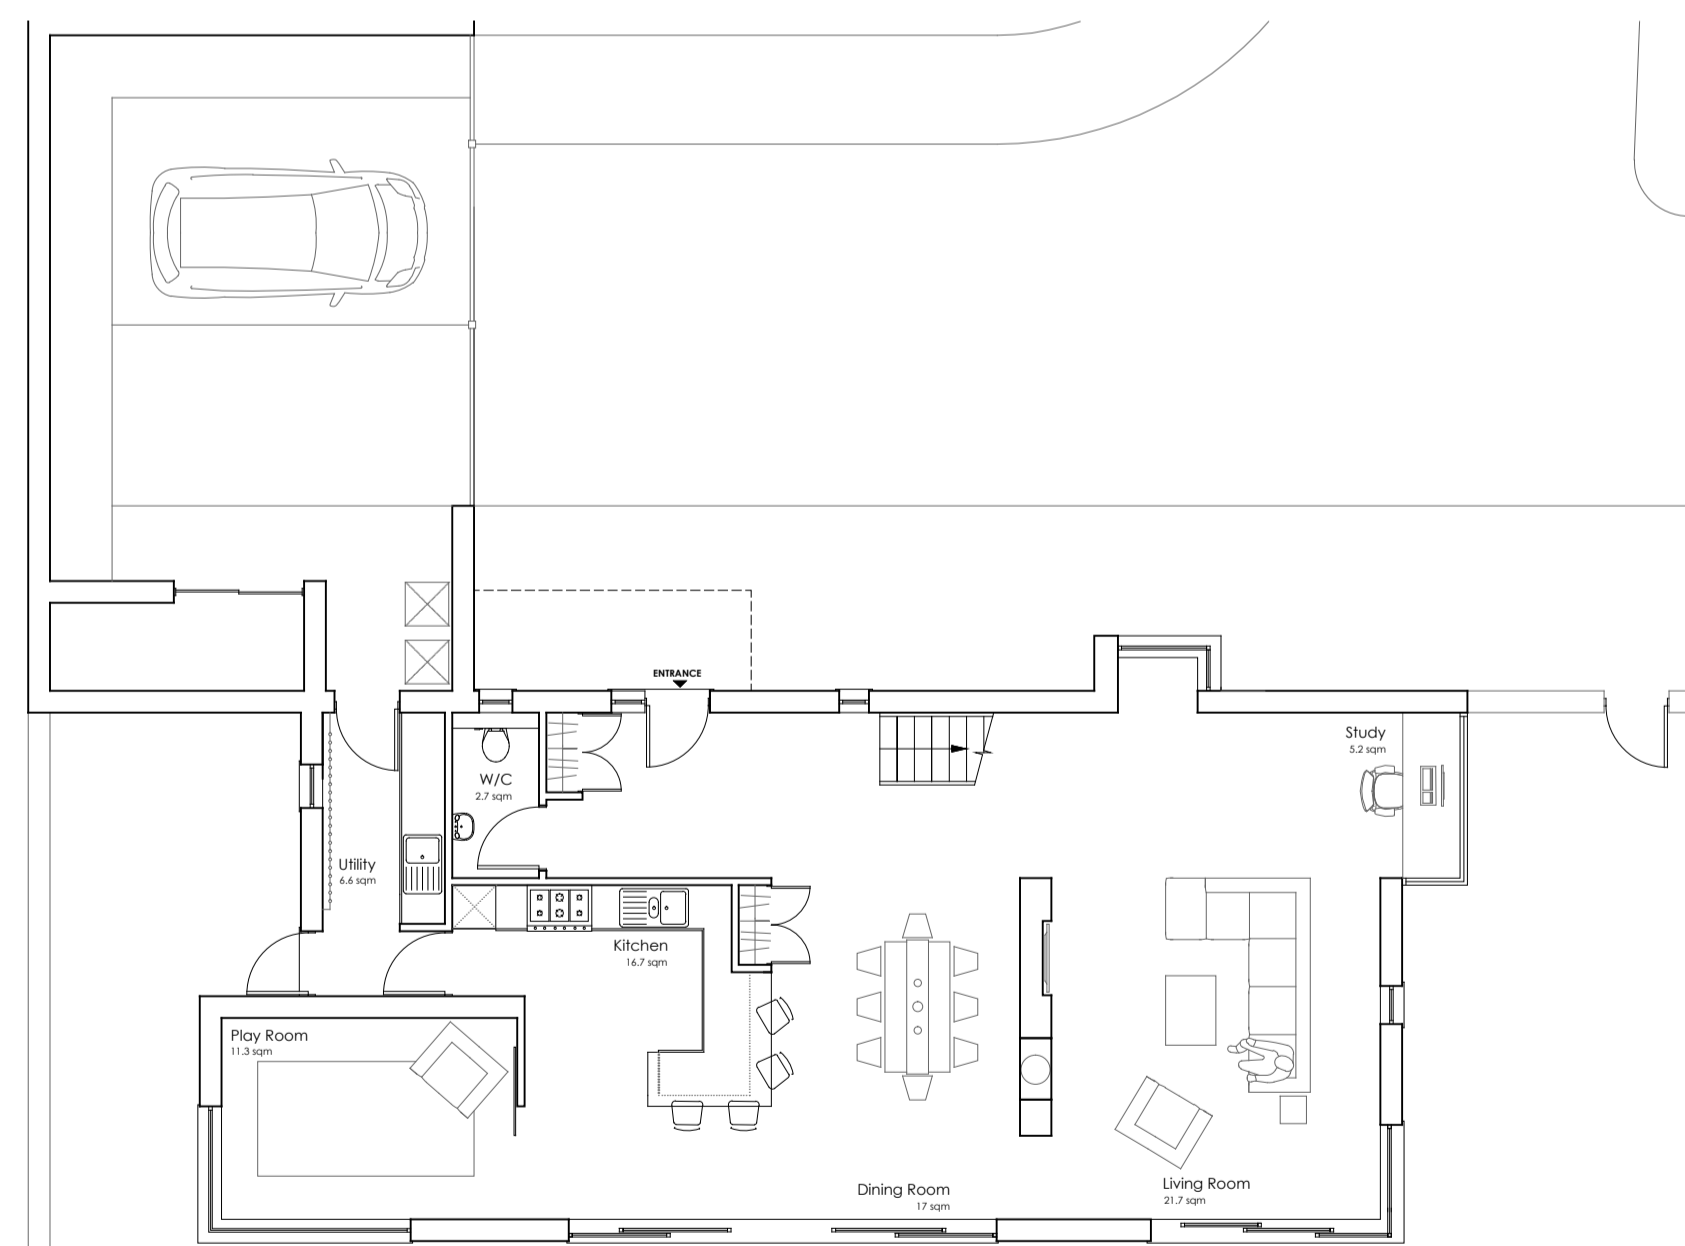


Ground Floor Plan

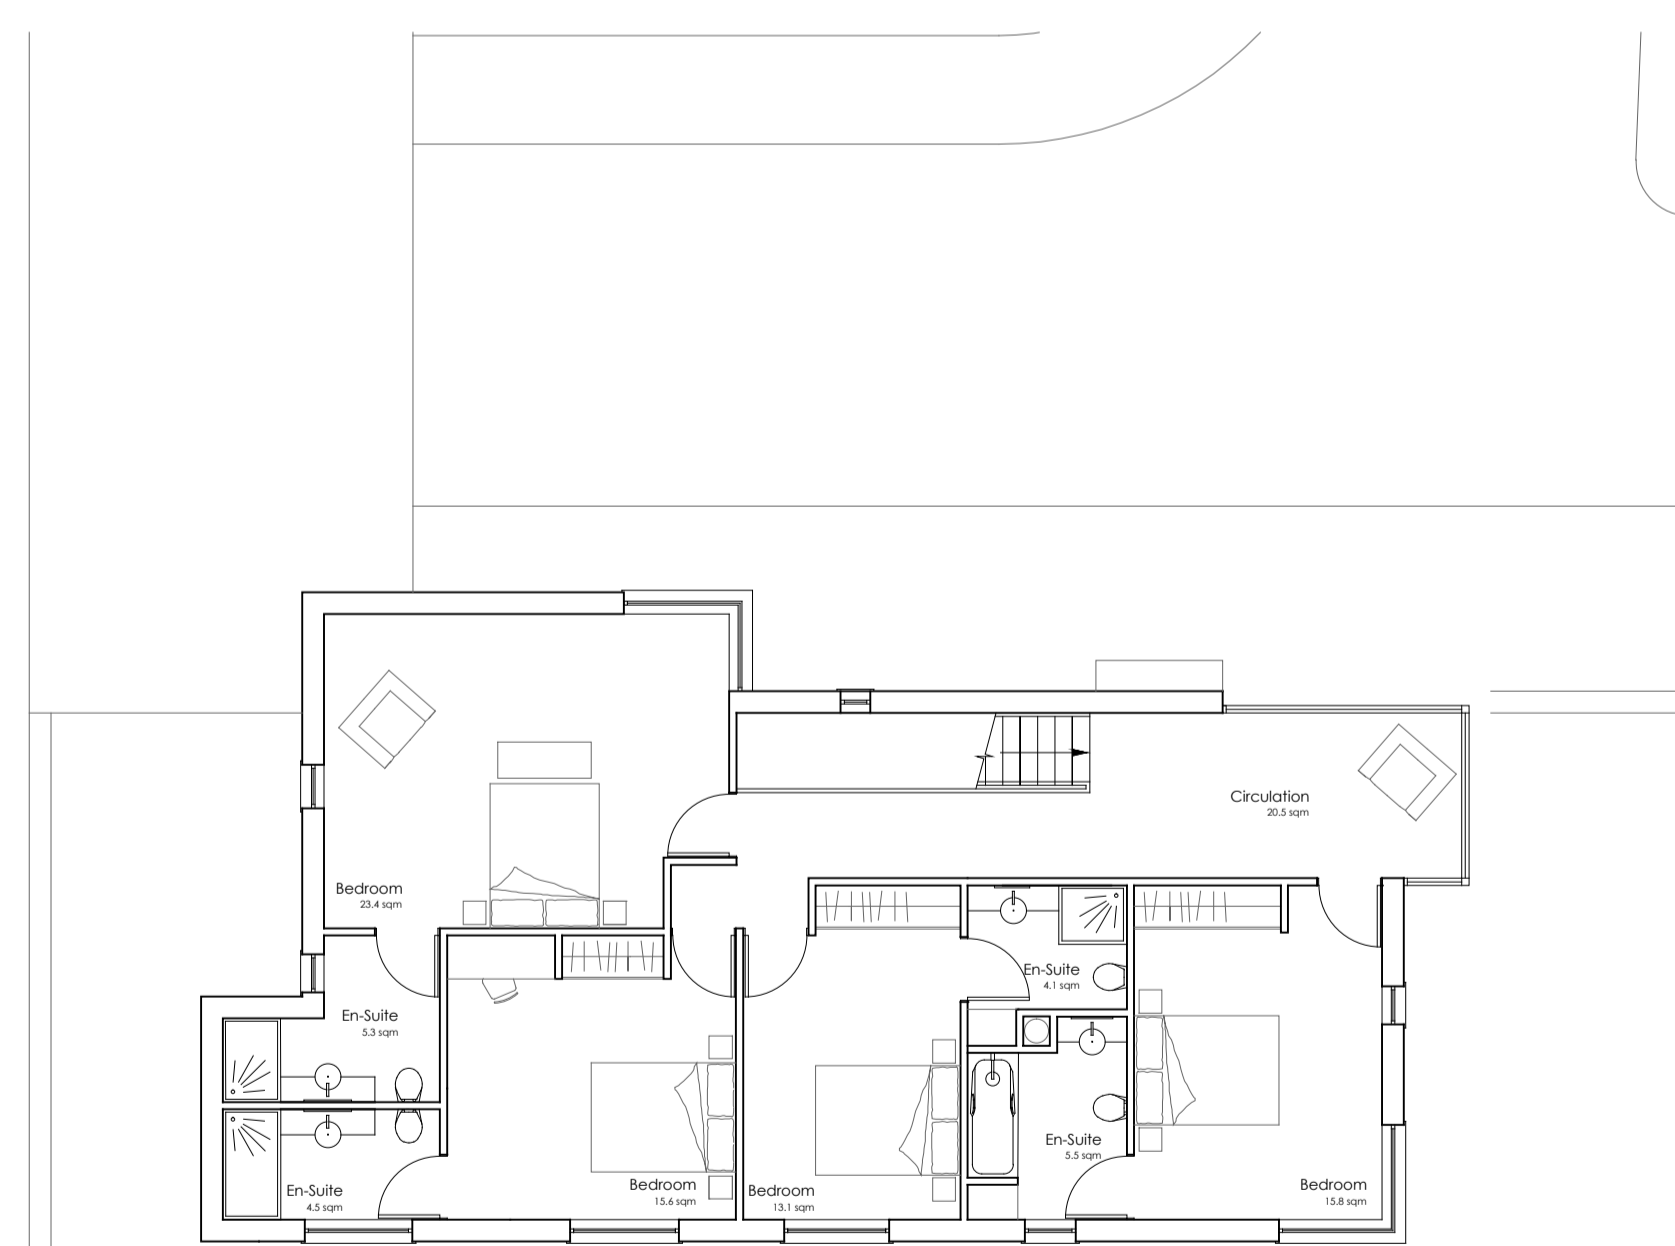

First Floor Plan



KEY PLAN (nts)

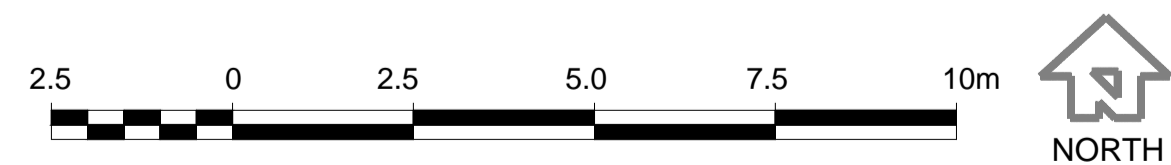

PROPOSED RESIDENTIAL DEVELOPMENT AT WIERTON MANOR, WIERTON PLACE, BOUGHTON MONCHELSEA, MAIDSTONE ME17 4JW
PROPOSED ENABLING SCHEME
 Unit 24

This drawing is the copyright of **guy holloway** architects and should not be copied or reproduced without written consent.
 All dimensions are to be checked on site prior to fabrication and the Architect should be notified of any discrepancy.

Revisions	Date
A. Amendments to Unit 24 (building handed)	28.07.15

Project
 Proposed Residential Development of Wierton Place
 Client
 Wierton Place Homes Ltd.
 Title
 Proposed Unit 24 Plans & Elevations

Scale 1:100
 Date Nov 2010
 Drawn TMH
 Check

guy holloway
 architects

London | Phoenix Yard | 45 Kings Cross Road | London | WC1X 9LW
 T +44 (0) 1303 260515 | F +44 (0) 1303 260214 | E london@guyholloway.co.uk | W www.guyholloway.co.uk

Kent | The Tramway Stables | Ramsgate Road | Hythe | Kent | CT21 3AG
 T +44 (0) 1303 260515 | F +44 (0) 1303 260214 | E kent@guyholloway.co.uk | W www.guyholloway.co.uk

Drawing Number
09.79.121

Revision
A