



Proposed Roof Plan

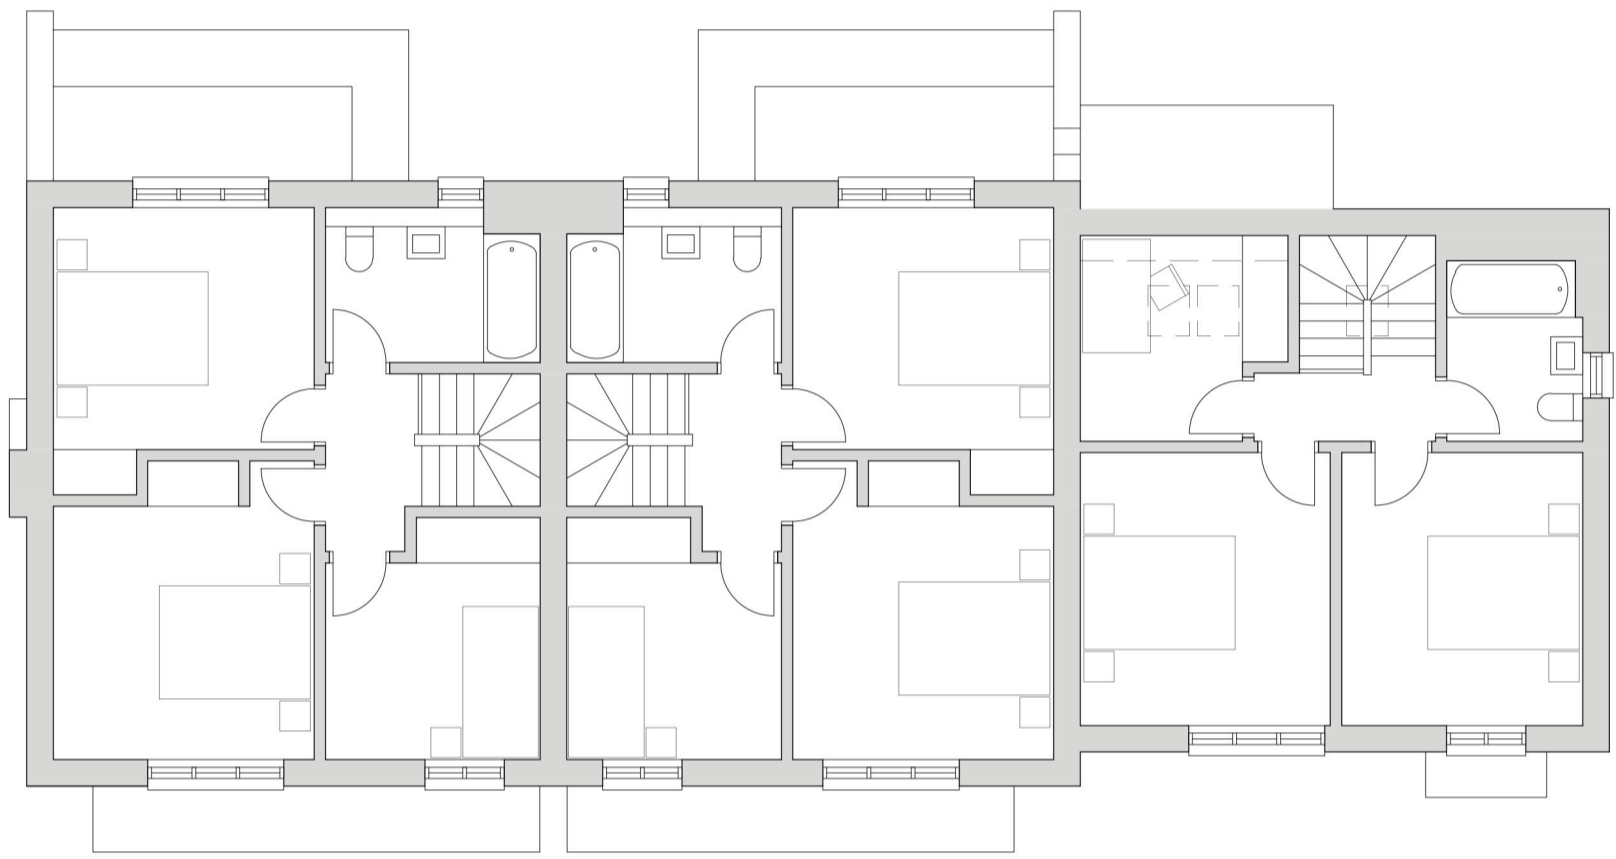

Proposed First Floor Plan

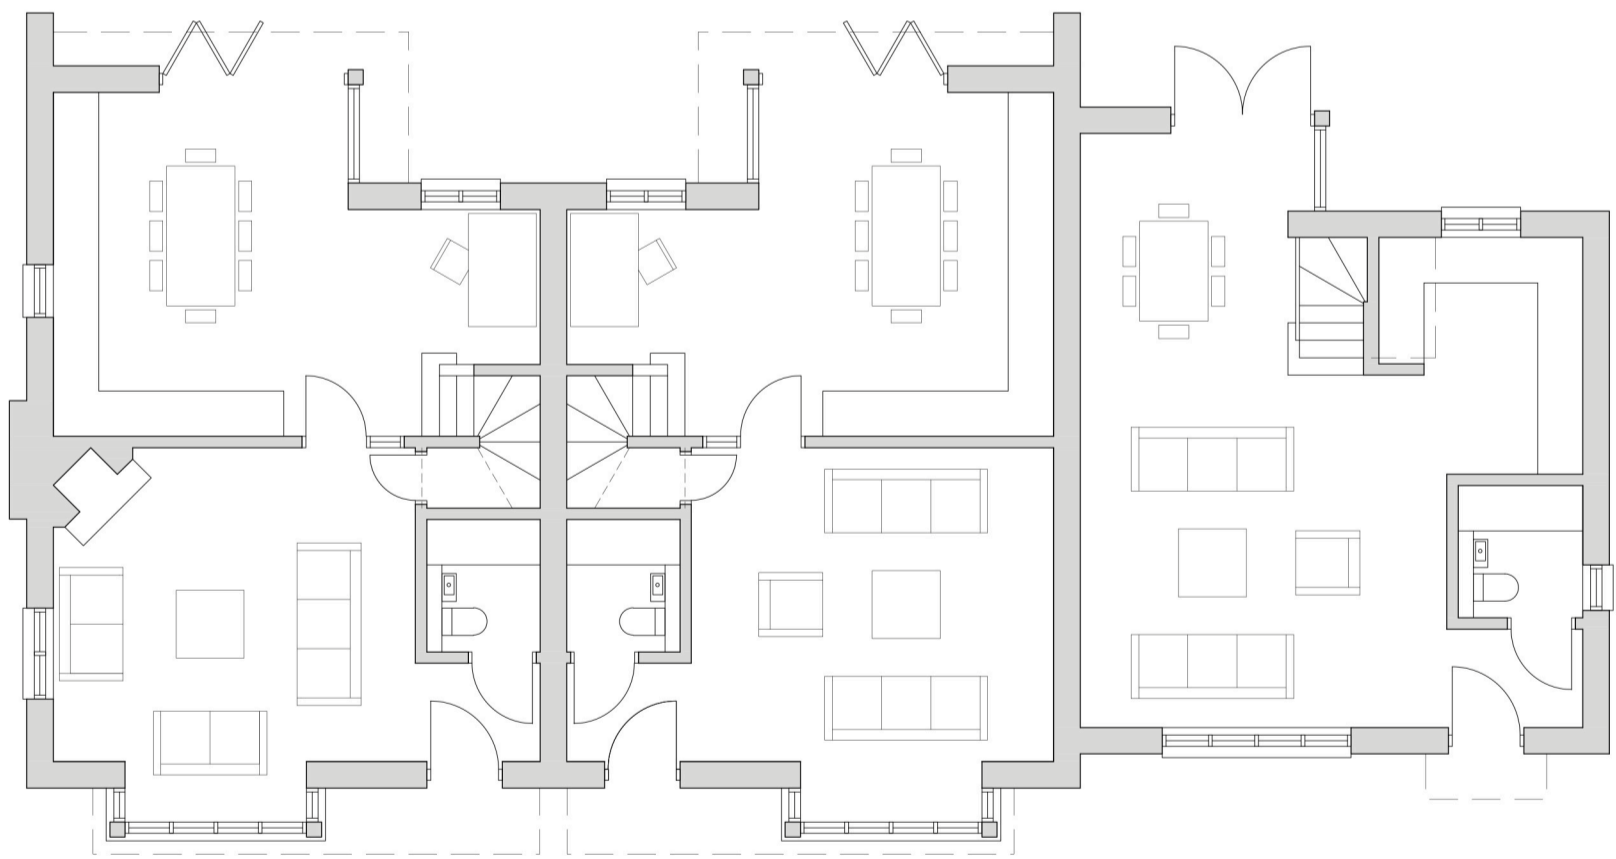

Proposed Ground Floor Plan



Proposed Front Elevation



Proposed Side Elevation



Proposed Rear Elevation



Proposed Side Elevation

Rev.	Description	Int.	Date


Client Mr O Doubleday
Job Title Proposed Dwellings to Rear of 217 and 219 Canterbury Rd

CDP

CDP Architecture Ltd

22-23 North Lane, Canterbury
Kent, CT2 7EE

Tel: 01227 458181 Fax: 01227 451543
info@thinkcdp.com www.thinkcdp.com

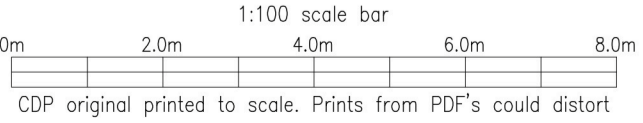

Drawing Title Proposed Floor Plans & Elevations	Scale @ A1	1:100	Preliminary/Comment
	Drawn	MW	... Planning
	Date	April 2022	... Building Regulations
	Checked		... Tender
			... Construction
			... As built
853		:	P03