




FRONT ELEVATION

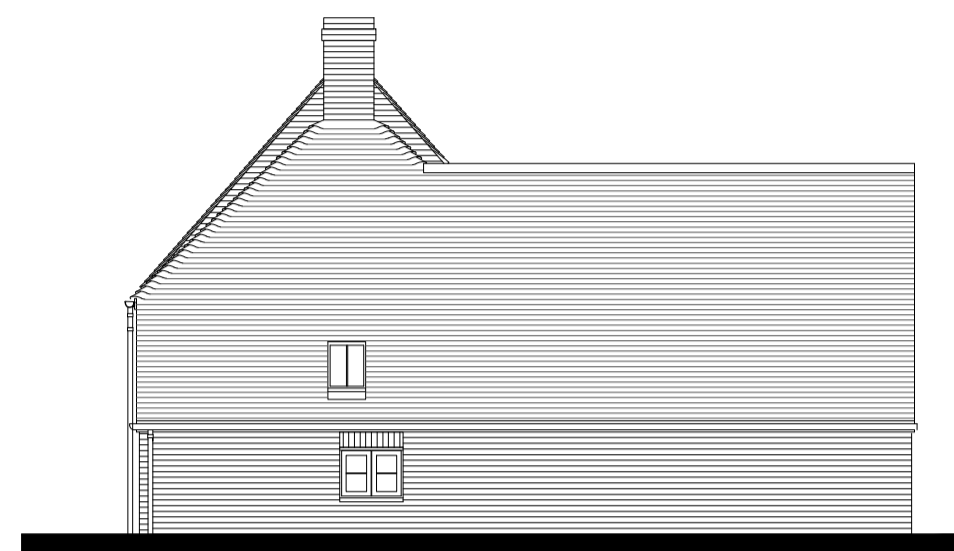


SIDE ELEVATION




REAR ELEVATION




SIDE ELEVATION

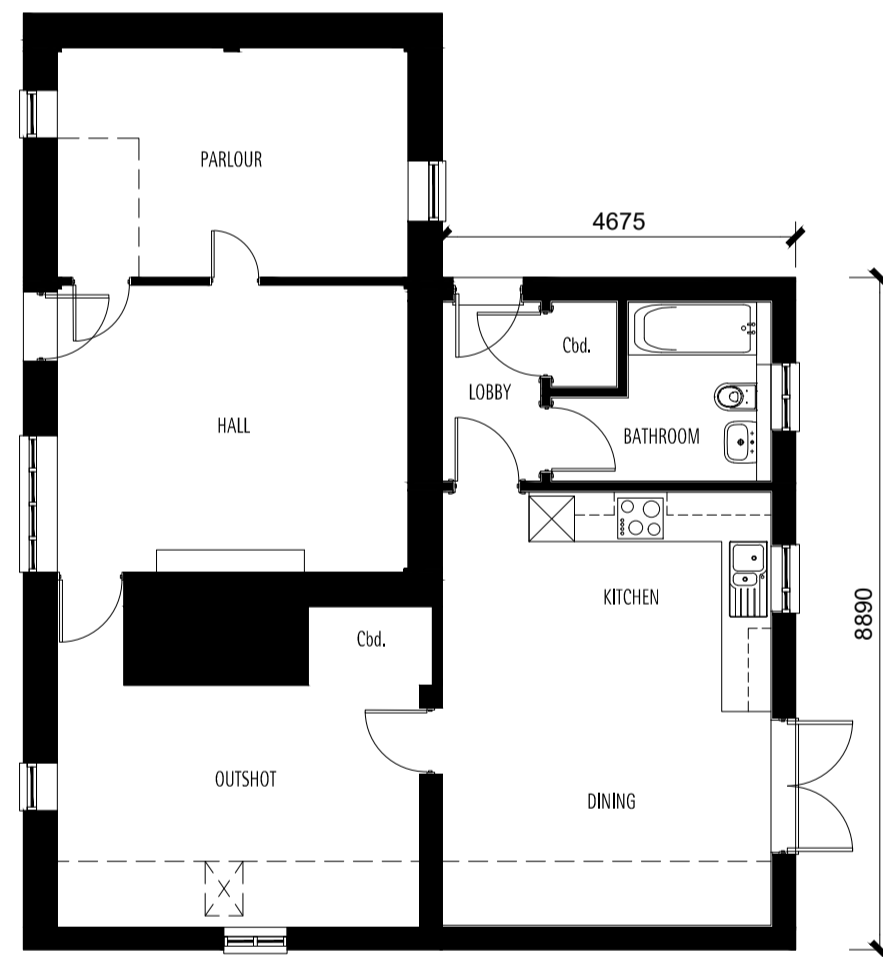

GROUND FLOOR

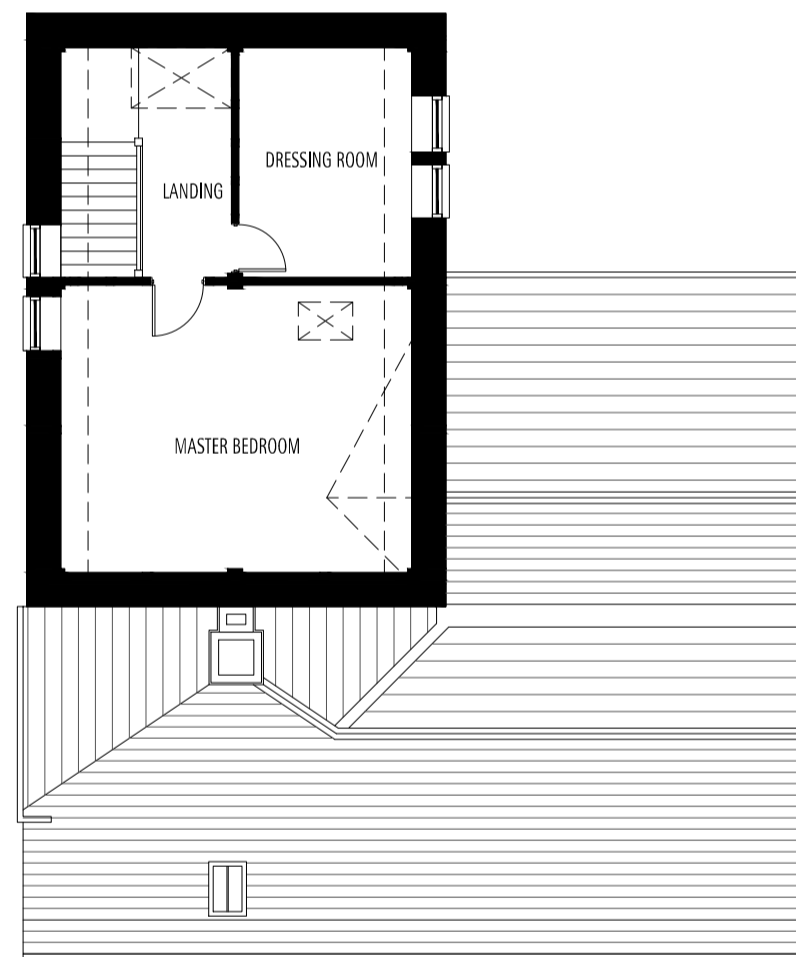

FIRST FLOOR

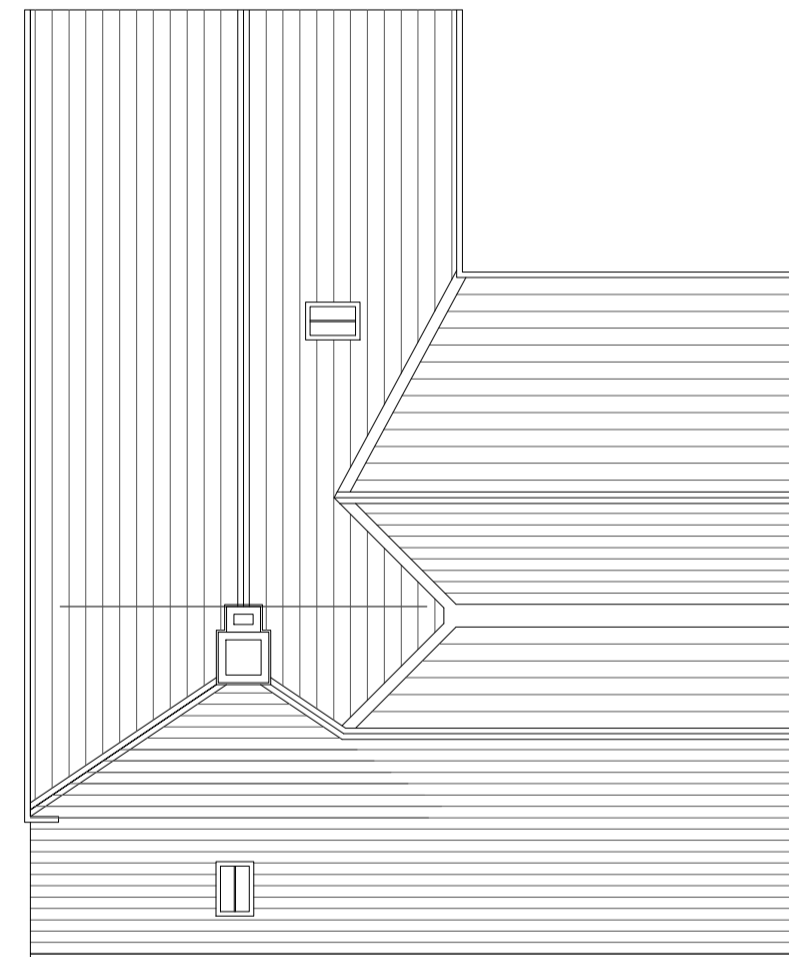

ROOF PLAN



NOTES.

THIS DRAWING AND THE COPYRIGHT REMAIN THE PROPERTY OF DANDARA LIMITED.

IT MAY NOT BE COPIED OR ALTERED WITHOUT THEIR WRITTEN PERMISSION AND MUST BE RETURNED TO WHEN WORK IS COMPLETED.

ALL DIMENSIONS MUST BE CHECKED ON SITE. ANY DISCREPANCIES SHOULD BE NOTIFIED TO THE ARCHITECTS. ONLY WRITTEN DIMENSIONS SHALL BE FOLLOWED.

THIS DRAWING MUST BE READ WITH OTHER ARCHITECTURAL AND ENGINEERS DRAWINGS AND THE SPECIFICATION.

IMPERIAL DIMENSIONS ARE FOR GUIDANCE ONLY.

DO NOT SCALE OF THIS DRAWING.

P2	Sun tunnels omitted. Dimensions added.	26.07.08	FC
REV.	AMENDMENT	DATE	BY

dandara
award winning property
Dandara Tunbridge Wells, Eridge House,
1 Linden Close, Eridge Road,
Tunbridge Wells, Kent,
TN4 8HH
Tel: 01892 80802 Email: tunbridge@dandara.com Web: www.dandara.com

CLIENT:
Laddingford Developments Ltd.

PROJECT:
The Pest House
Bentletts Yard
Laddingford

DRAWING:
Proposed Plans & Elevations

STATUS:
PLANNING

SCALE: 1:100	DATE: MAY 18
-----------------	-----------------

JOB No.: LN35	NAME: FC
------------------	-------------

DRAWING No.: LN35_150.05	Rev: P2
-----------------------------	------------