

Notes:

Please report all discrepancies, errors and omissions.

Verify all dimensions on site before commencing any work on site or preparing shop drawings.

All materials, components and workmanship are to comply with the relevant British Standards, Codes of Practice, and appropriate manufacturers recommendations that from time to time shall apply.

For all specialist work, see relevant drawings.


This drawing and design are copyright of BDB Design.

When this document is provided in electronic file format it is intended as a guide only and the recipient is to verify all dimensions and details with the Architects. If this is not acceptable, the files must be returned unused together with a written communication declining acceptance of this condition.

Revisions:

rev	date	revision
A	11-01-16	Units 3 to 7 incl. repositioned north away from existing oak tree. Existing tree in rear garden of unit 3 removed.
B	23-08-19	Access road widened to 5.5m. Unit 3 repositioned to retain trees on south-eastern boundary.
C	04-02-20	Existing footpath connected to proposed footpath on the north-eastern boundary. Dropped kerbs adjacent proposed access added.
D	08-01-20	Site based information updated in line with Civil Engineers latest information.

- Key:
- Refuse Collection Point
  - Pedestrian Routes From Dwellings to Collection Point
  - Refuse Truck Route
  - Refuse Collection Route

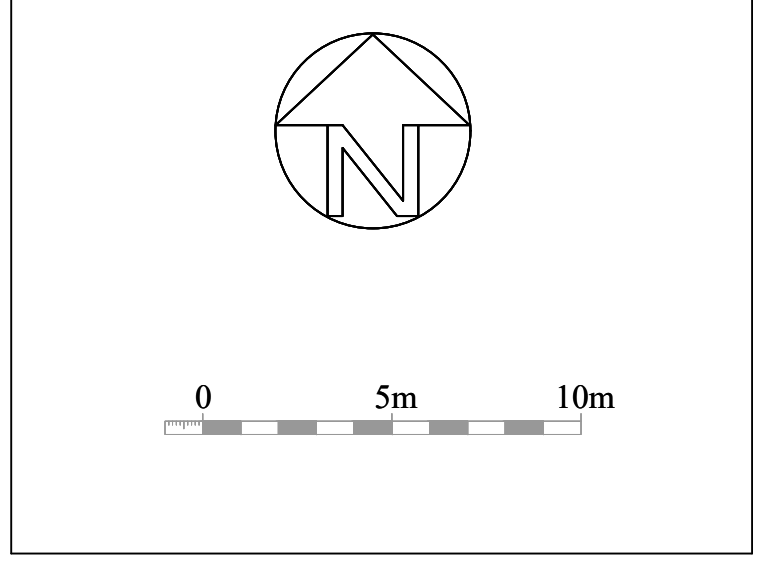

**design**  
**bdb**

Church Barn, Milton Manor Farm, Ashford Road, Canterbury, Kent, CT4 7PP  
t: 01227 456699 www: bdb-design.co.uk

project title <b>Abtec Ltd Proposed Residential Development Land at Lower Horsebridge Hailsham</b>	
drawing title <b>Proposed Site Plan Refuse Strategy Plan</b>	
scale 1:200 @ A1 date November 2016	drawing number <b>2774 - 13</b> revision <b>D</b>